




Front Elevation

Plot 19



Rear Elevation


Plot 20

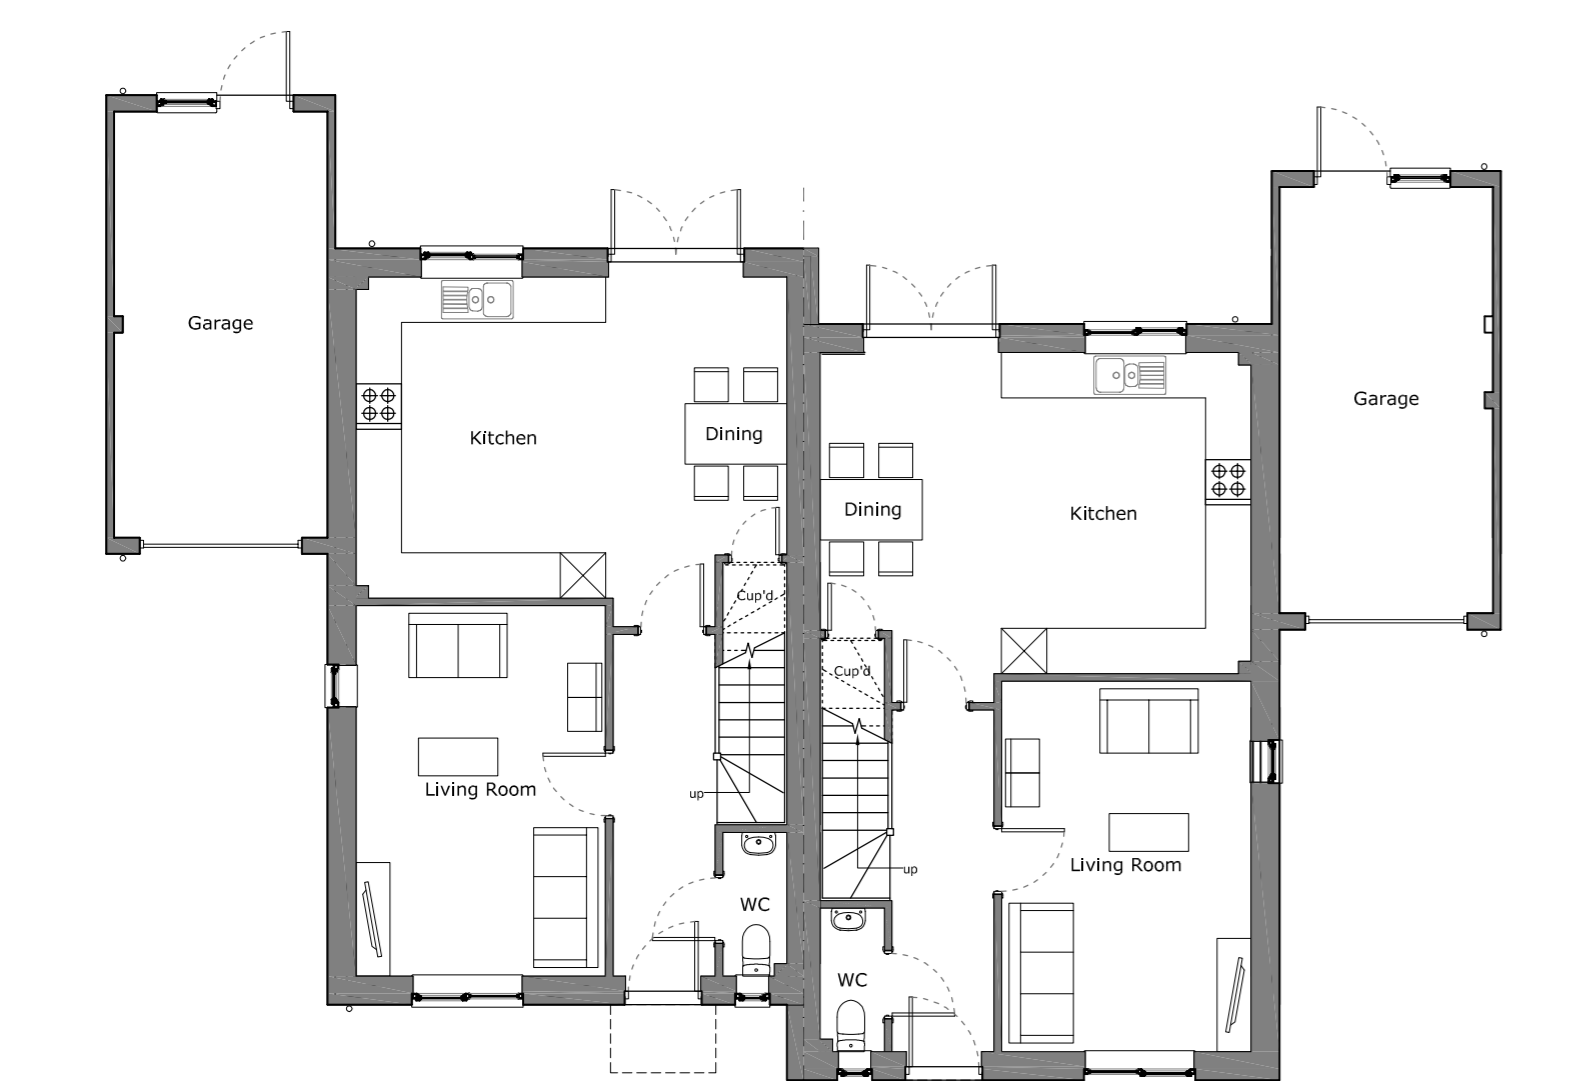

Ground Floor


Plot 19 - 105 sqm
3B6P - House Type C1

Plot 20 - 105 sqm
3B6P - House Type C1

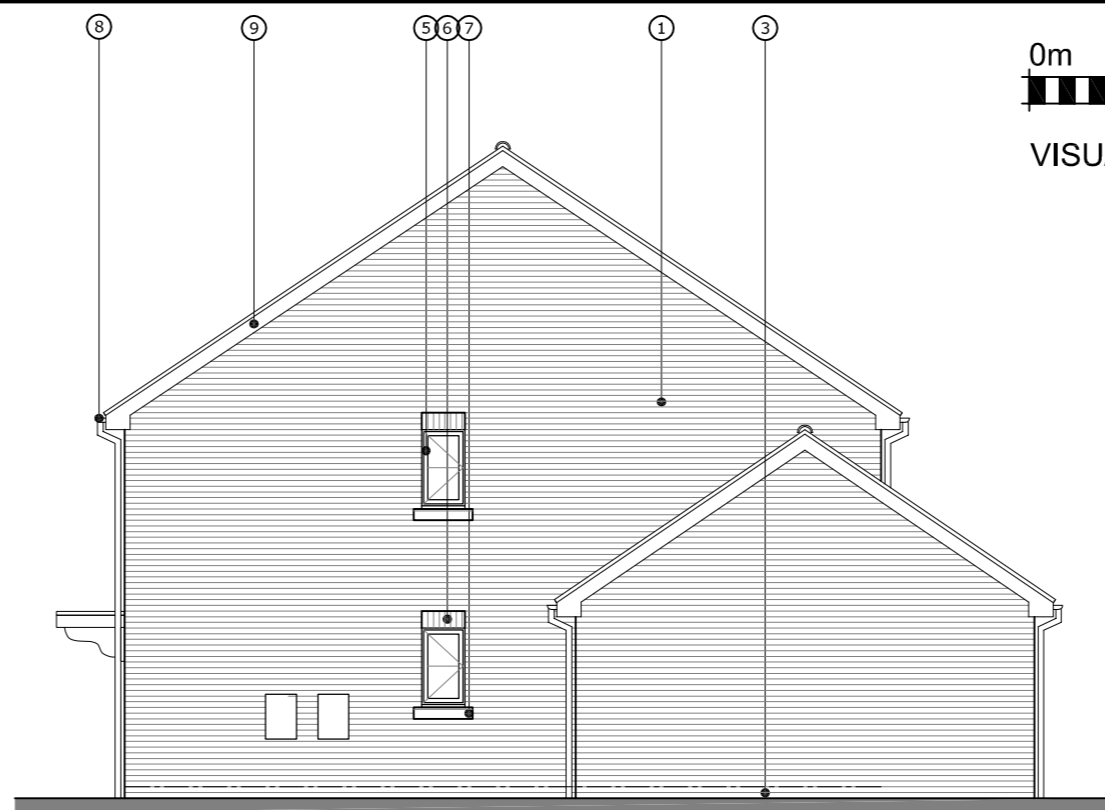

Side Elevation

Plot 20

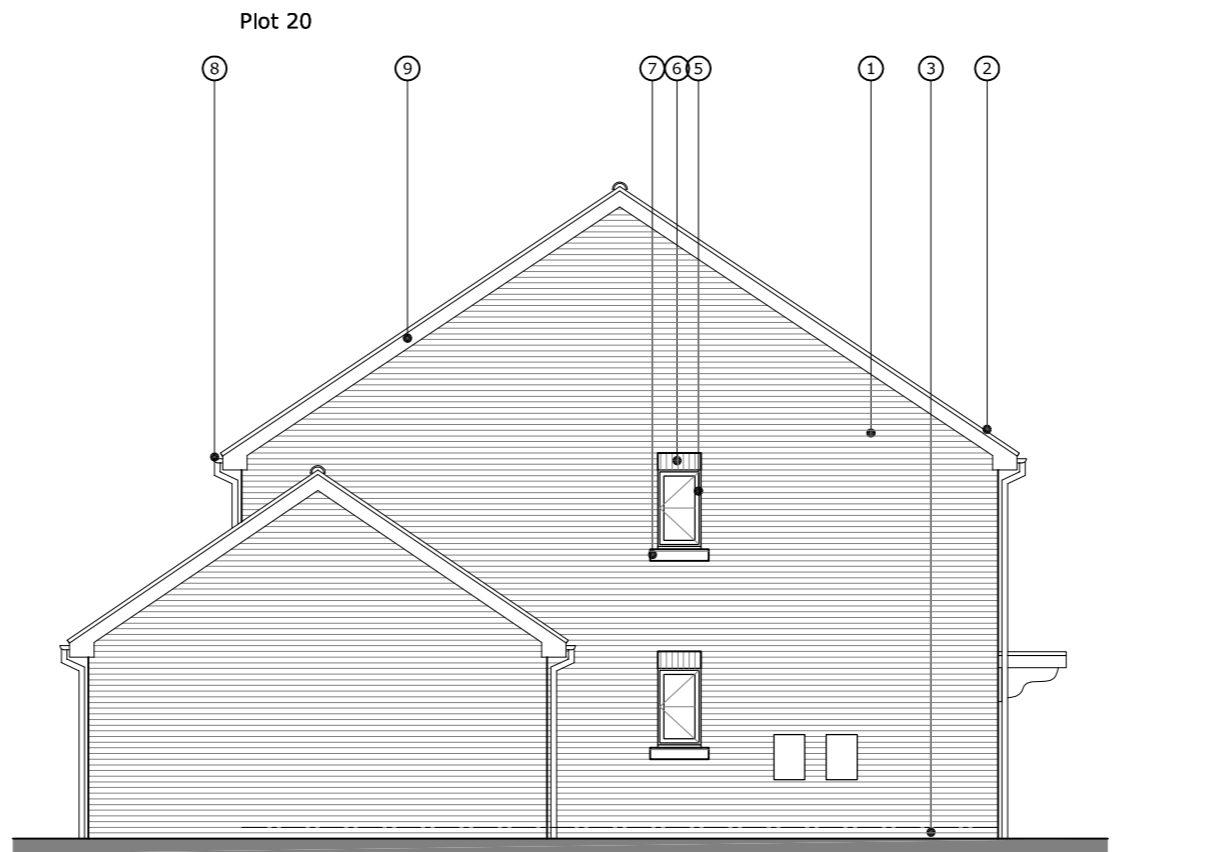

Side Elevation

Plot 19



First Floor

Plot 19

Plot 20



VISUAL SCALE 1:100 @ A2

Do not scale from this drawing
The contractor is to check all dimensions on site and report any discrepancies to the architect.
All rights described in chapter IV of the copyright, designs and patents act 1988 have been generally asserted

Notes

MATERIALS

1. Facing brick to L.A approval
2. Slate/ tile to L.A approval
3. Engineering brick colour to match main brick
4. Composite front door
5. Grey UPVC windows & rear door
6. Brick Soldier Course to window head
7. Reconstituted stone cill
8. Black uPVC rainwater goods
9. UPVC fascia board - light grey
10. Cedral cladding

P1	Initial Issue	31/08/21	RN	JH
Rev	Description	Date	By	Chk

Unit 9 The Forum
Minerva Business Park, Lynchwood
Peterborough PE2 6FT

Telephone +44(0)173375600
Website www.jeffersonsheard.com



Jefferson
Sheard
Architects

Project

Residential Development
Hobbs Farm
Little Downham

Drawing

Plots 19 & 20
Plans & Elevations

Scale 1:100	Drawn RN	Date Aug 2021
Drawing Purpose PLANNING SUBMISSION		Status S5
Ref 1867-JSA-19-XX-DR-A-02201	Rev. P1	
Job No. Origin, Zone Level Type Dis. Number		