


01 Proposed Ground Floor Plan
1:100@A3



02 Proposed First Floor Plan
1:100@A3

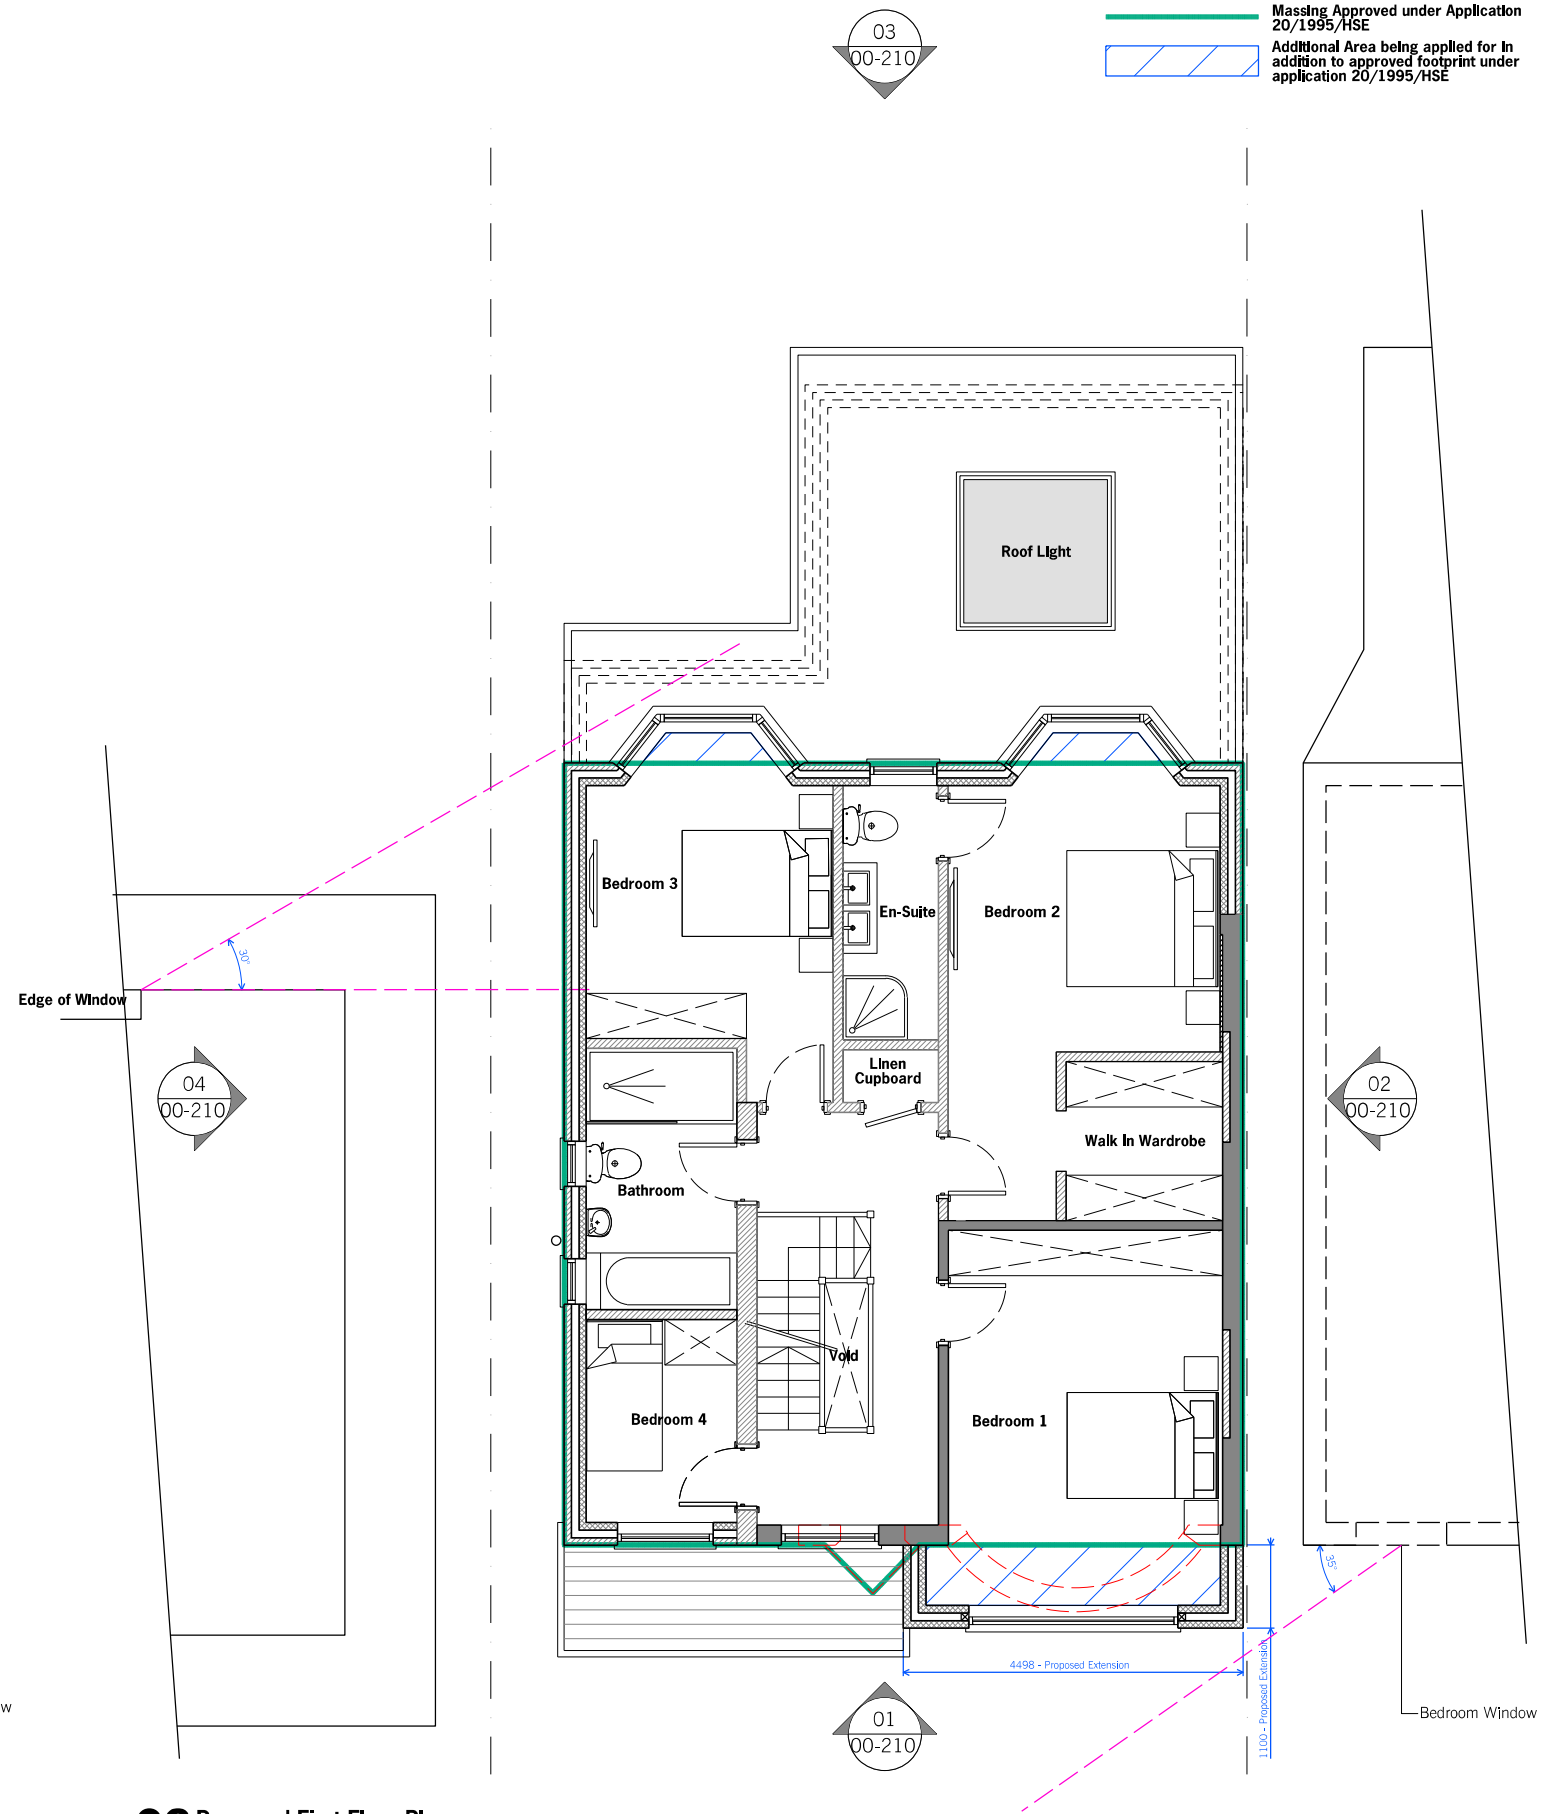

Status	Client		
Planning	Mr & Mrs Zapouni		
Drawing Title:			
Proposed Ground & First Floor			
Project No:	Project Name:		
16002	145 Billy Lows Lane Potters Bar EN6 1UY		
Drawing No:	Rev:	Scale:	Drawn:
APP01-00-200	P01	1:100@A3	DY



info@michaellaurence.co.uk
www.michaellaurence.co.uk

All dimensions must be checked and Michael Laurence Ltd are to be informed of any discrepancies prior to construction. Any 20% increase in Michael Laurence Ltd are to be made in consultation with the appropriate local planning authority. The drawing and any of the contents herein are the property of Michael Laurence Ltd. All drawings are to be used for the purpose of the project only and are not to be used for any other purpose without the written consent of Michael Laurence Ltd.

03
00-210

03
00-210

Massing Approved under Application
20/1995/HSE
Additional Area being applied for in
addition to approved footprint under
application 20/1995/HSE

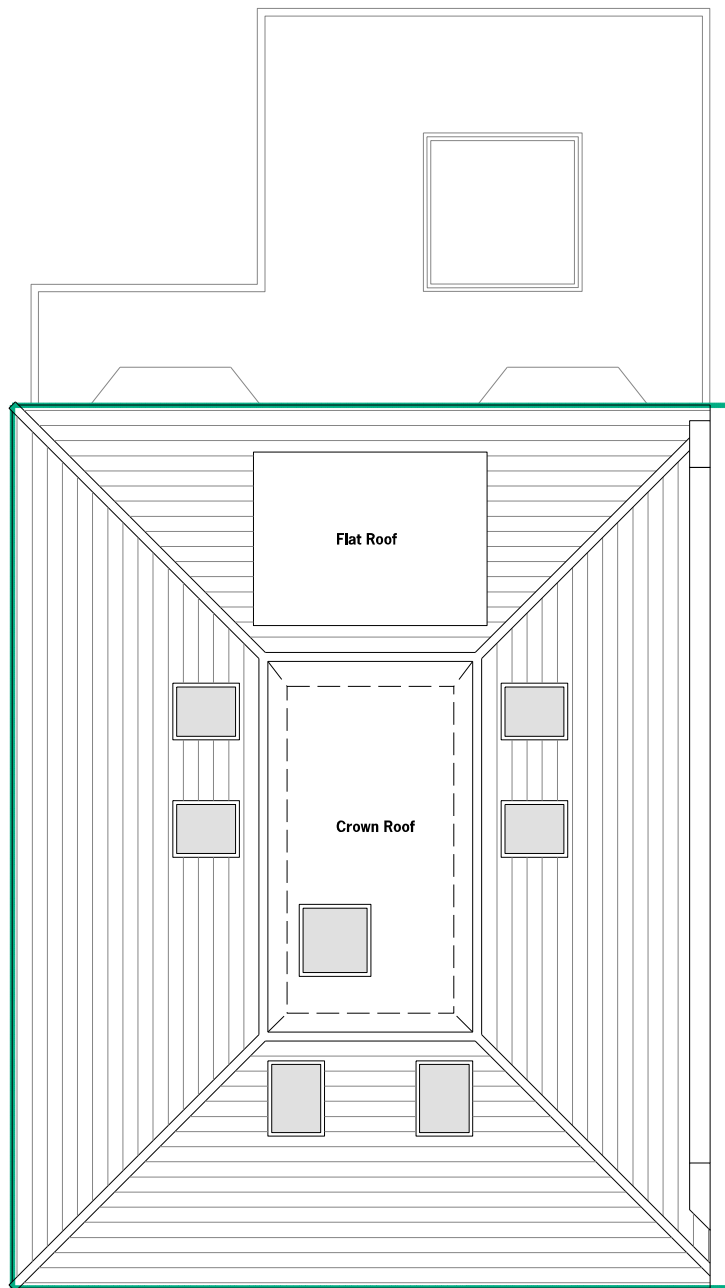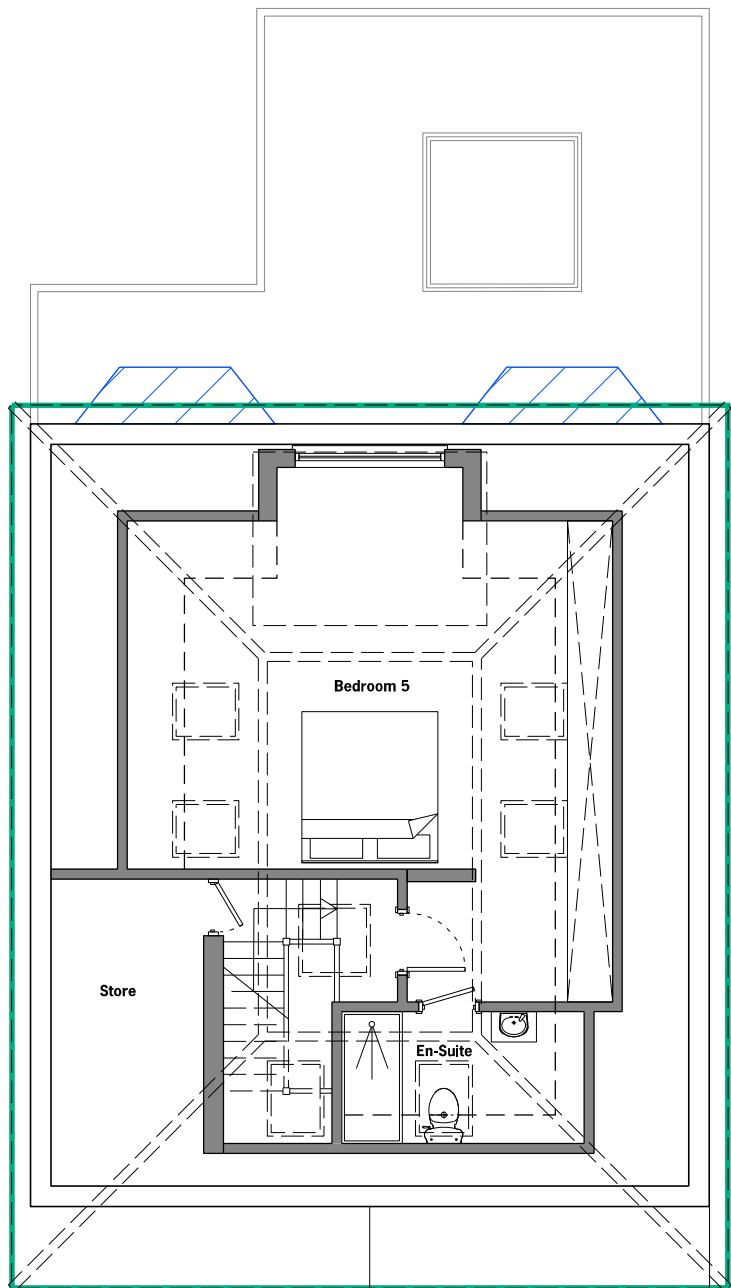

01 Proposed Second Floor Plan
1:100@A3

02 Proposed Roof Plan
1:100@A3


0 1 2 3 4 5 m




info@michaellaurence.co.uk
www.michaellaurence.co.uk

All dimensions must be checked and Michael Laurence Ltd are to be informed of any discrepancies prior to construction. Any discrepancies to Michael Laurence Ltd are to be made in consultation with the appropriate local planning authority and any of the conditions of the planning permission must be complied with. All drawings are for information only and are not to be used for any other purpose. All drawings are to be checked and approved by Michael Laurence Ltd before any construction work is carried out. All drawings are to be checked and approved by Michael Laurence Ltd before any construction work is carried out.

Status	Client		
Planning	Mr & Mrs Zapouni		
Drawing Title:			
Proposed Second Floor & Roof Plan			
Project No:	Project Name:		
16002	145 Billy Lows Lane Potters Bar EN6 1UY		
Drawing No:	Rev:	Scale:	Drawn:
APP01-00-201	P01	1:100@A3	DY

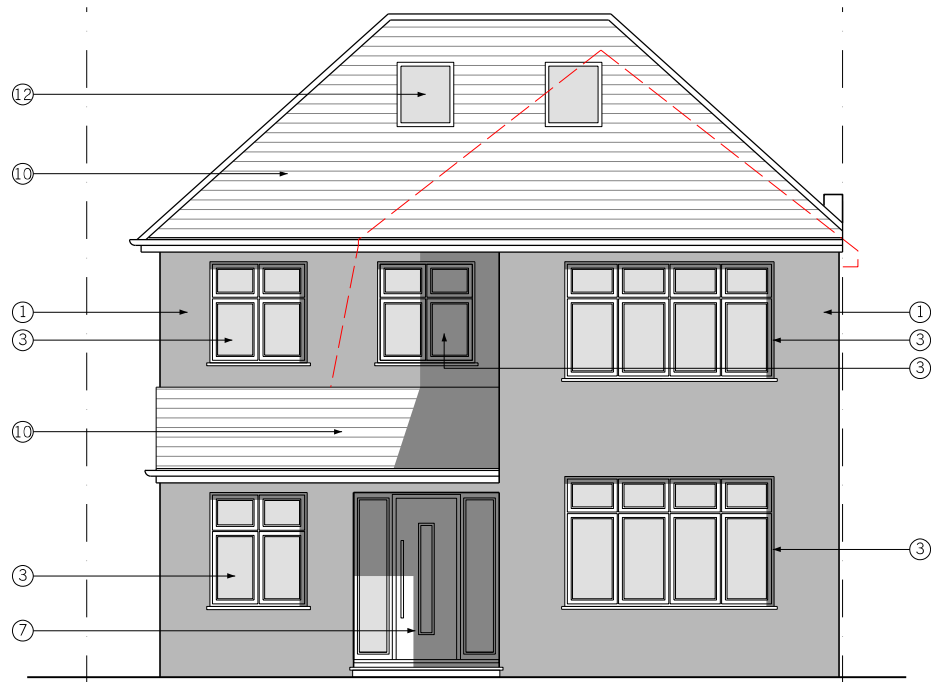

01 Proposed Front Elevation
1:100@A3

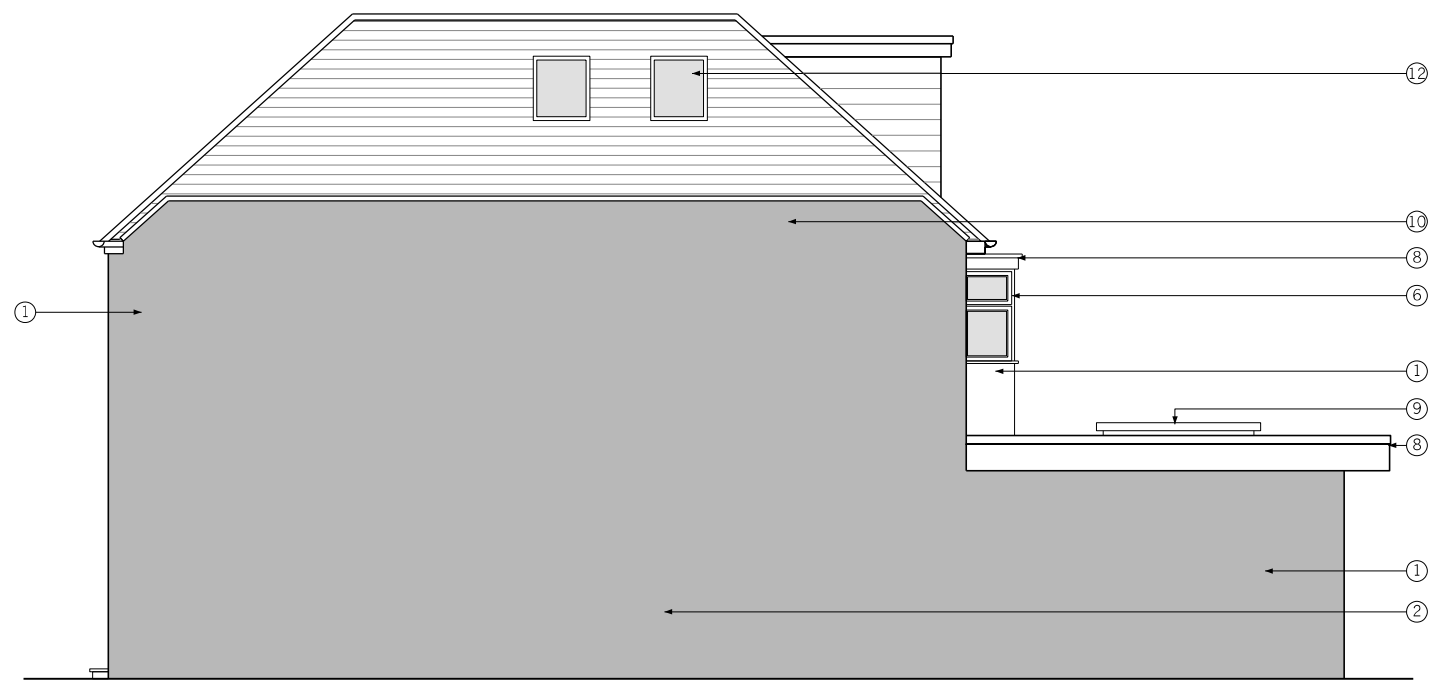

02 Proposed Side Elevation
1:100@A3



03 Proposed Rear Elevation
1:100@A3



04 Proposed Side Elevation
1:100@A3

- ① New Cavity Wall to be rendered
- ② Existing Walls to be rendered
- ③ New Grey Aluminium Double Glazed Windows
- ④ New Grey Aluminium Double Glazed Obscure Windows
- ⑤ New Grey Aluminium Double Glazed bi-folding doors
- ⑥ New Grey Aluminium Double Glazed Bay Windows
- ⑦ External Grade New Timber Entrance Door
- ⑧ New Flat Roof
- ⑨ New Aluminium Flat Rooflight
- ⑩ New Pitch roof with grey tiles/slate
- ⑪ New Dormer with hanging grey tiles/slates
- ⑫ New Velux type rooflight
- ⑬ New Grey Aluminium Double Glazed Fan Window
- ⑭ New Grey Aluminium Frame



info@michaellaurence.co.uk
www.michaellaurence.co.uk




All dimensions must be checked and Michael Laurence Ltd are to be informed of any discrepancies prior to construction. Any discrepancies to Michael Laurence Ltd are to be made in consultation with the appropriate local planning authority and any of the above details may be subject to change without notice. All drawings are for information only and are not to be used for any other purpose. All drawings are to be checked and approved by Michael Laurence Ltd before any construction work begins.

0 1 2 3 4 5 m


Status		Client					
Planning		Mr & Mrs Zapouni					
Drawing Title:							
Proposed Elevations							
Project No:		Project Name:					
16002		145 Billy Lows Lane Potters Bar EN6 1UY					
Drawing No:		Scale:		Drawn:			
APP01-00-210		P01		1:100@A3		DY	

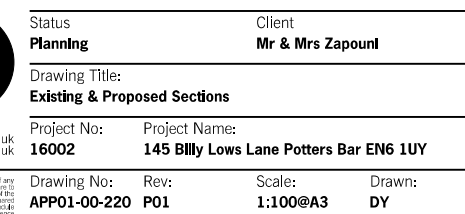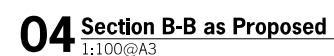

All dimensions must be checked and Michael Lawrence Ltd are to be informed of any discrepancies prior to construction. Any DWPs issued by Michael Lawrence Ltd are to be made to coincide with the agreed drawings. The drawings are to be signed and any details therein remain the copyright of Michael Lawrence Ltd. All drawings prepared by Michael Lawrence are not to be used for any other projects. All drawings, calculations or used by any other Persons or Companies other than Michael Lawrence Ltd may infringe copyright has been given by Michael Lawrence Ltd.

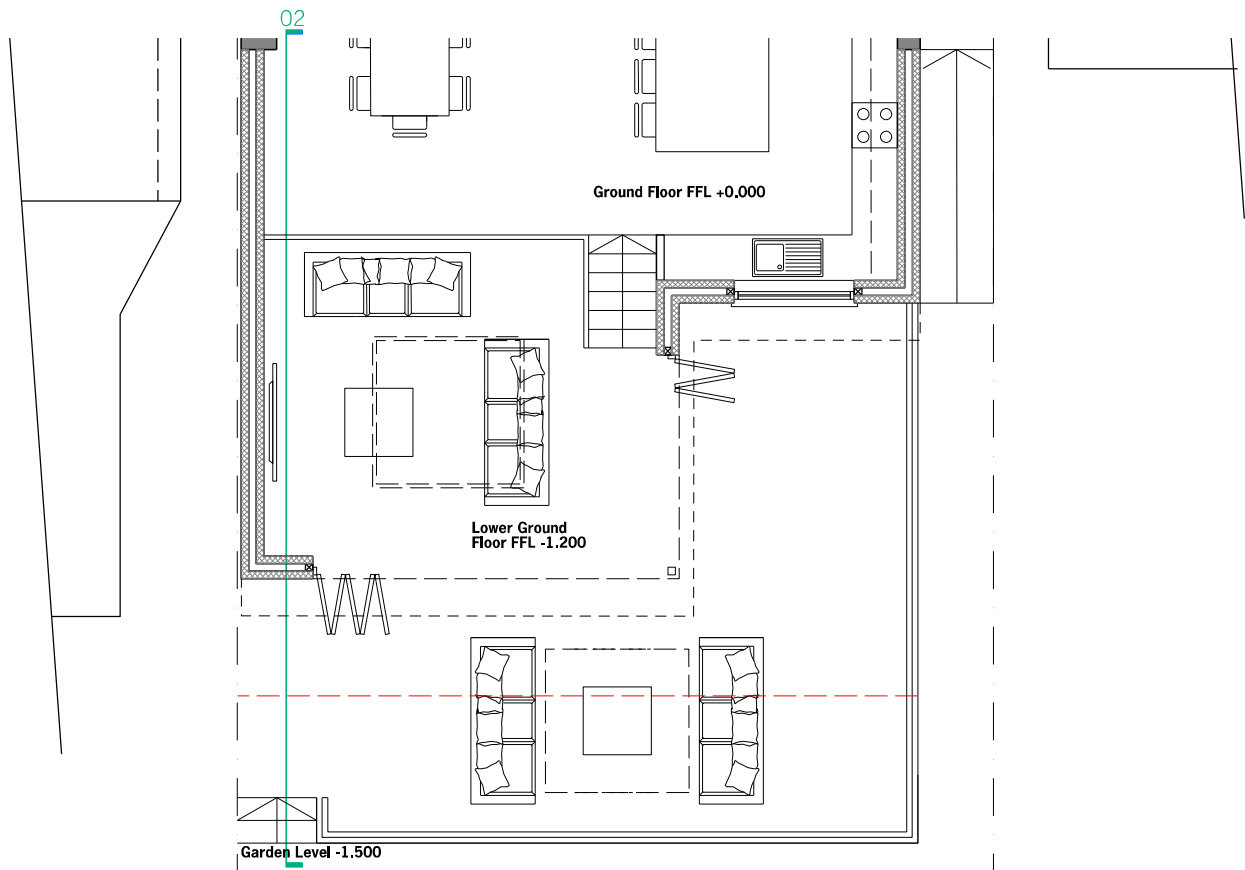


01 Proposed Rear Patio in Plan
1:100@A3

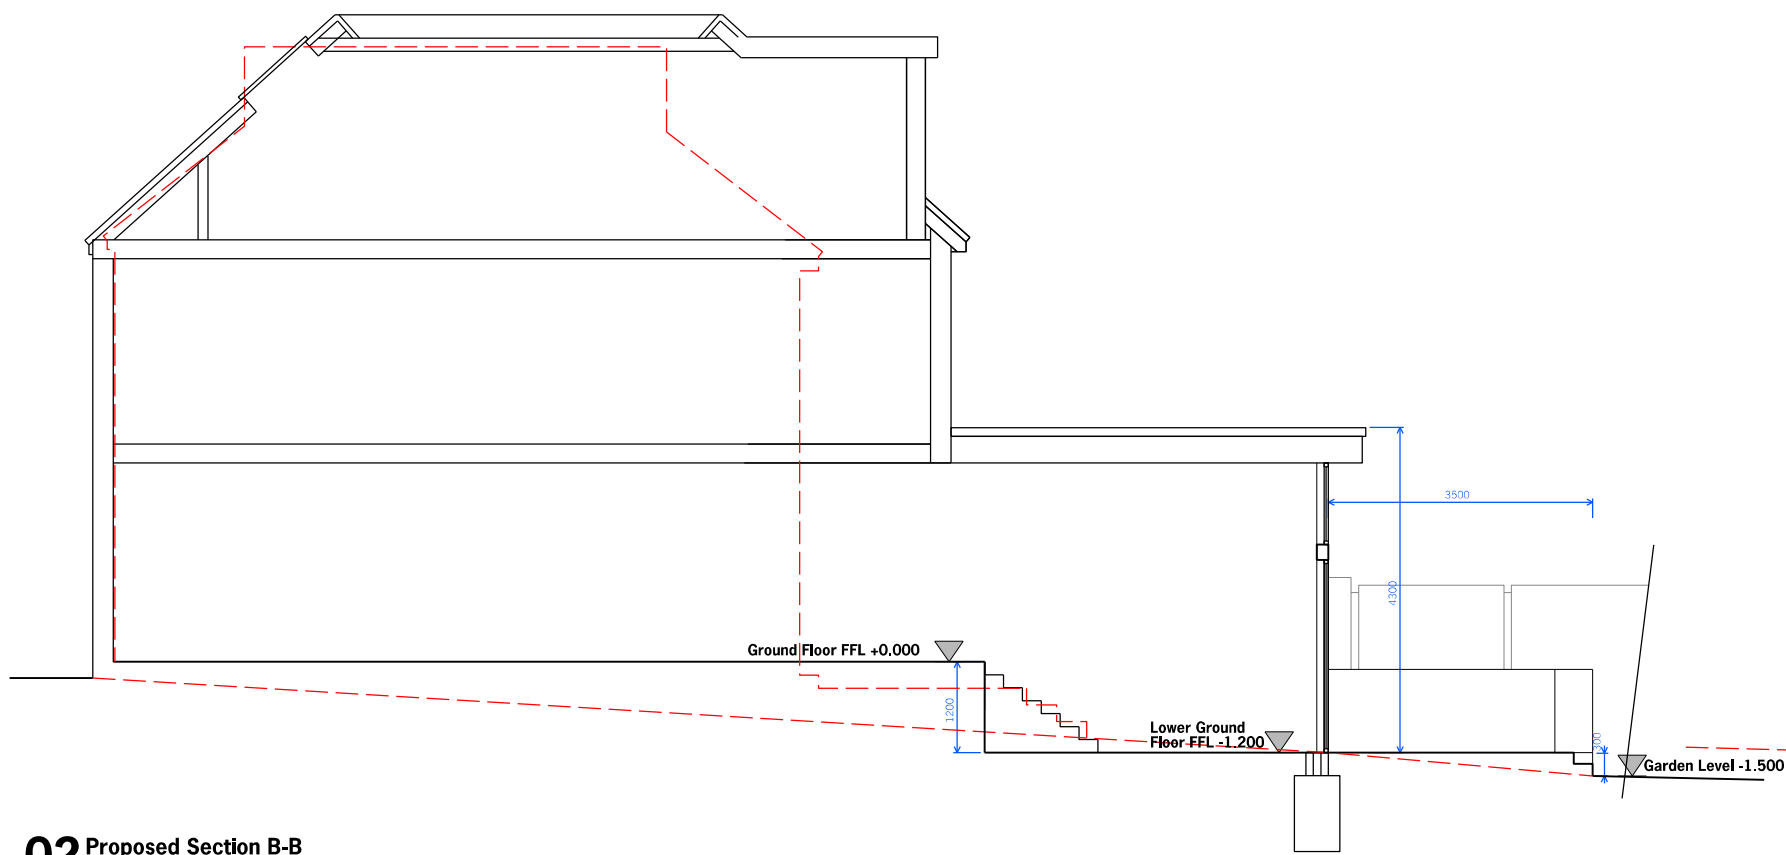

02 Proposed Section B-B
1:100@A3



03 Proposed Rear Elevation
1:100@A3

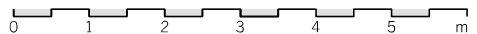

Status	Client		
Planning	Mr & Mrs Zapounl		
Drawing Title:			
Proposed Garden Sections			
Project No:	Project Name:		
16002	145 Billy Lows Lane Potters Bar EN6 1UY		
Drawing No:	Rev:	Scale:	Drawn:
APP01-00-221	P01	1:100@A3	DY

info@michaellaurence.co.uk
www.michaellaurence.co.uk

All dimensions must be checked and Michael Laurence Ltd are to be informed of any discrepancies prior to construction. Any discrepancies to Michael Laurence Ltd are to be made in consultation with the appropriate local planning authority and any of the above details may be subject to change without notice. All drawings are for information only and are not to be used for any other purpose. All drawings are the property of Michael Laurence Ltd and are not to be used for any other purpose. All drawings are the property of Michael Laurence Ltd and are not to be used for any other purpose.