



ELEVATIONS UNITS H - L

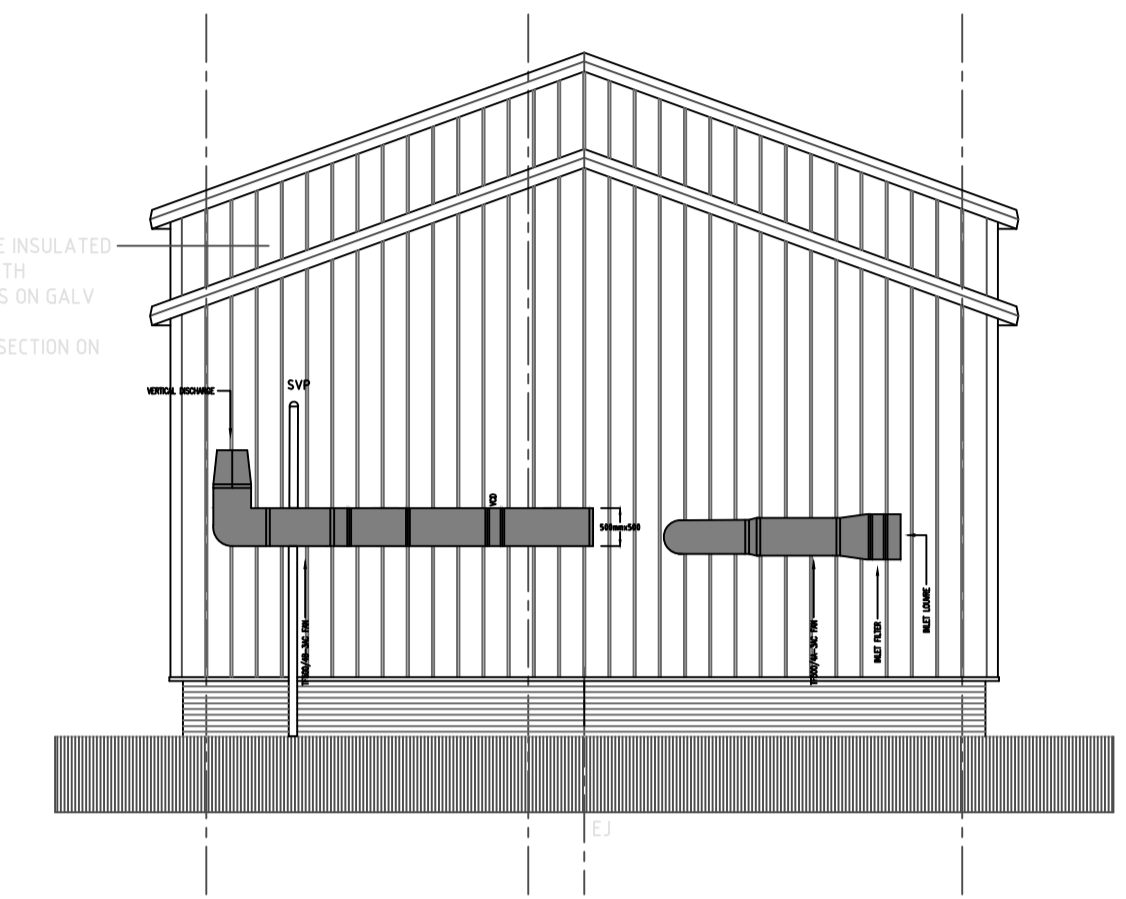


UNIT H
West Elevation



North Elevation

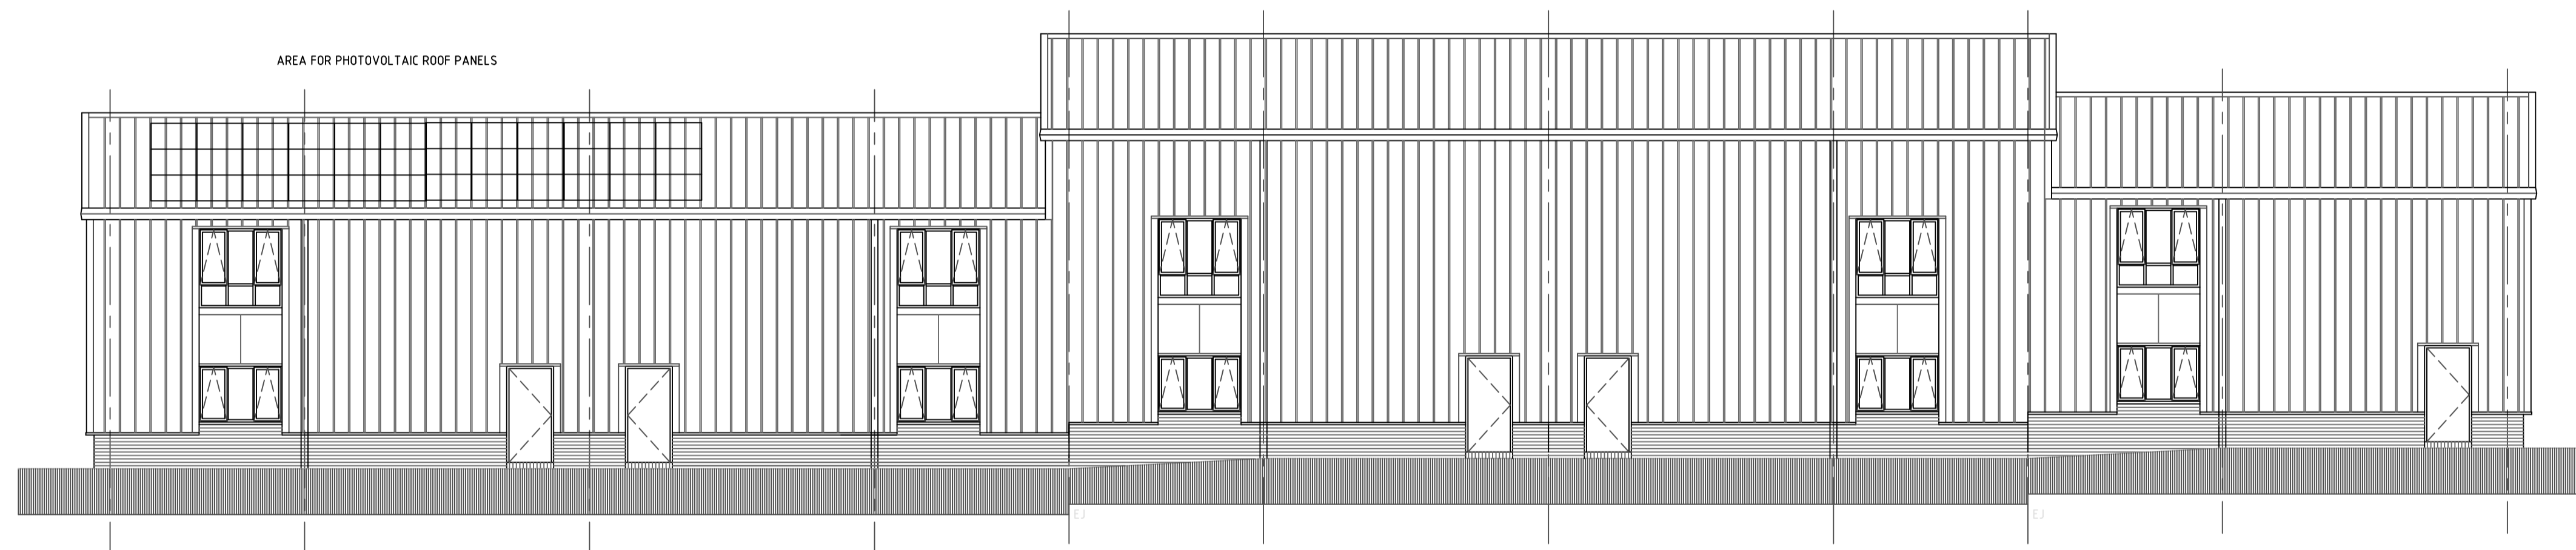

East Elevation

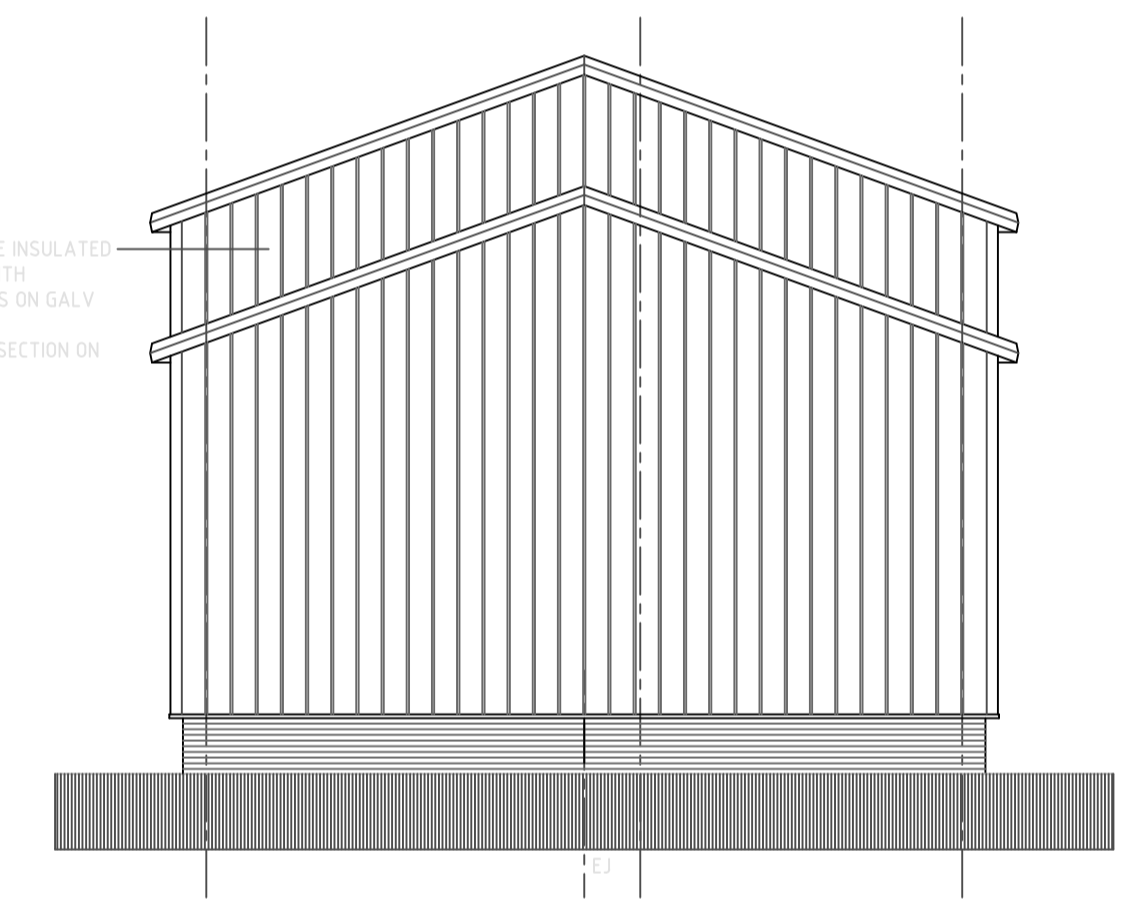

South Elevation

Materials Schedule

ROOF
TRAPEZOIDAL PROFILED COMPOSITE INSULATED ROOF CLADDING PANEL SYSTEM, COLOUR FINISH GULL GREY RAL 240 80 15, BS 18817

RAINWATER GOODS
EXTERNAL PROFILED GUTTER AND RAINWATER GOODS SYSTEM, COLOUR FINISH MERLIN GREY RAL 180 40 05, BS 18825

WALLS
VERTICALLY LAID TRAPEZOIDAL PROFILED COMPOSITE INSULATED WALL CLADDING PANEL SYSTEM, COLOUR FINISH MERLIN GREY RAL 180 40 05, BS 18825
TO PANELS BETWEEN GROUND FLOOR SCREEN/DOORS/WINDOWS AND FIRST FLOOR WINDOWS VERTICALLY LAID MICROBIC PROFILED COMPOSITE INSULATED WALL CLADDING PANEL SYSTEM, COLOUR FINISH MERLIN GREY RAL 180 40 05, BS 18825

MASONRY PLINTHS
BLUE ENGINEERING BRICKWORK WITH LIGHT GREY MORTAR

WINDOWS/SCREENS/ENTRANCE DOORS
ALUMINIUM DOUBLE GLAZED SYSTEM, COLOUR FINISH YELLOW GREY RAL 7034

PEDESTRIAN DOORS
PRESSED STEEL INSULATED DOORSETS, COLOUR FINISH MERLIN GREY RAL 180 40 05, BS 18825

VEHICLE ACCESS DOORS
SECTIONAL OVERHEAD, COMPOSITE INSULATED PANEL SECTIONAL OVERHEAD DOORS WITH VISION PANELS, COLOUR FINISH YELLOW GREY RAL 7034

REV C4 VENTILATION EQUIPMENT ADDED NORTH ELEVATION 05&S 17.8.21
REV C3 TENANT ALTERATIONS ADDED TO UNITS I & J 27.11.2020
REV C2 CONSTRUCTION ISSUE CLADDING DETAIL BETWEEN GROUND AND FIRST FLOOR WINDOWS UPDATED 10.01.2020
REV C1 CONSTRUCTION ISSUE 27.11.18
REV P4 PRELIMINARY ISSUE UNITS H, K & L & EXTERNAL MATERIALS AMENDED TO SUIT CLIENTS REQUIREMENTS 06.11.18
REV P3 PRELIMINARY ISSUE STEP IN FLOOR LEVELS ADDED/UNITS I-J, K-L HANDED 10.03.17
REV P2 PRELIMINARY ISSUE 02.02.17
REV P1 PRELIMINARY ISSUE 18.01.17

PROJECT
Proposed Commercial Development
at Elm Farm Park
Great Green, Thurston
Bury St Edmunds, IP31 3SH
for HAYDON HOLDINGS LTD

SCALE | 1:100@A1 DATE Jan. 2017

DRAWN CHW/AUTHD.

David Clarke & Associates

TURRET HOUSE
TURRET LANE
IPSWICH
IP4 1DL

Tel: 01473 213563
Email: mail@dcaipswich.co.uk

DCA
BUILDING DESIGN
CONSULTANTS LTD

DRAWING NUMBER 4620-21
REVISION C4

© THIS DRAWING MUST NOT BE REPRODUCED IN WHOLE OR IN PART WITHOUT WRITTEN CONSENT. DO NOT SCALE FROM THIS DRAWING. ALL DIMENSIONS ARE TO BE CHECKED AND VERIFIED ON SITE AND ALL DISCREPANCIES REPORTED TO DAVID CLARKE AND ASSOCIATES PRIOR TO CONSTRUCTION WORK TAKING PLACE.
ELEVATIONS UNITS H - L