




FIRST FLOOR PLAN

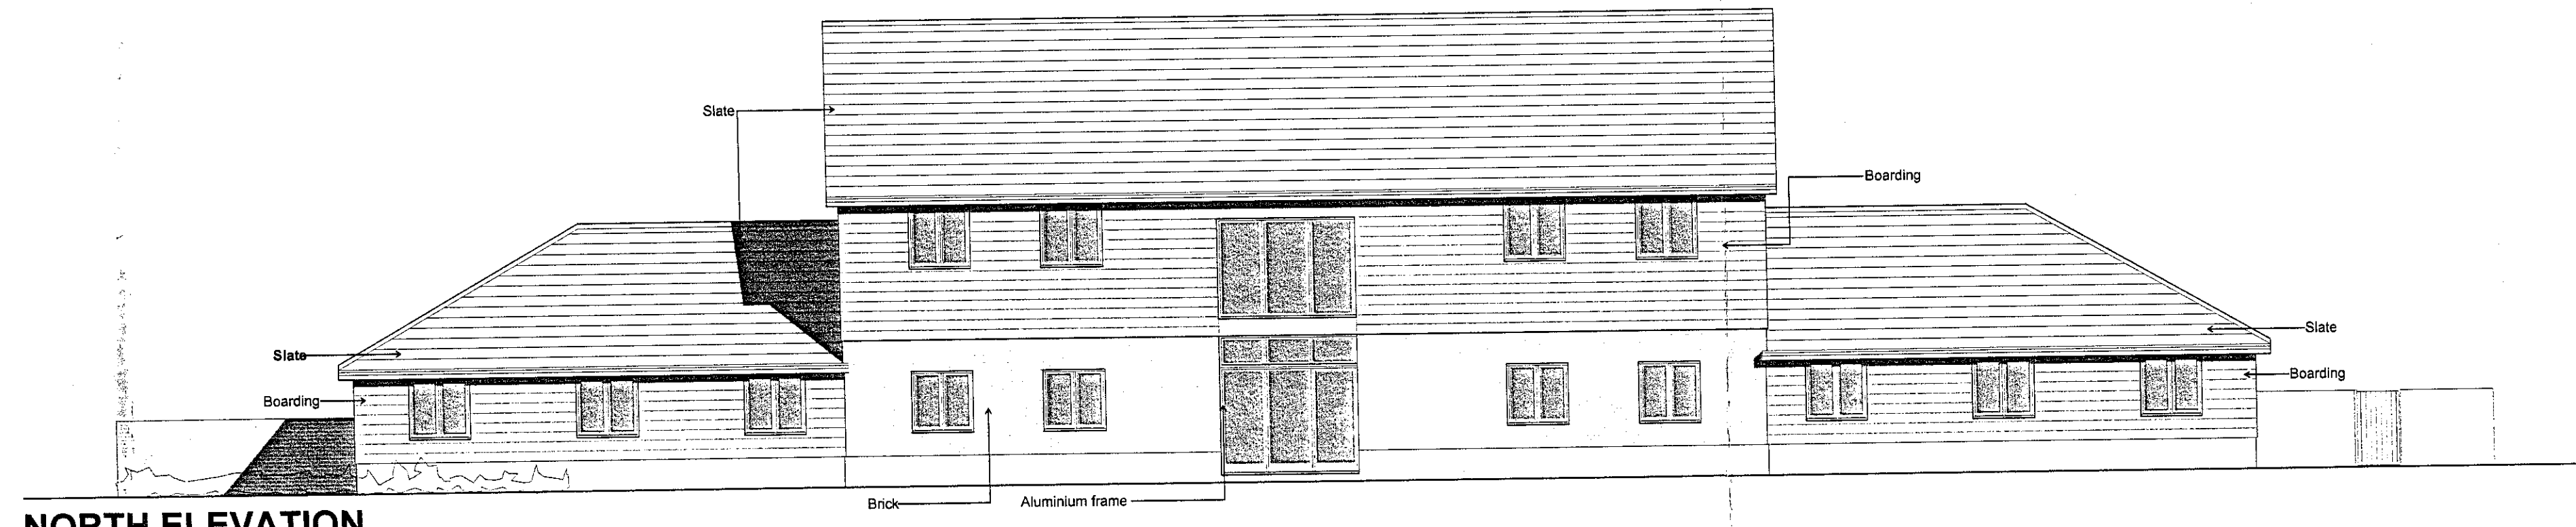


NORTH ELEVATION

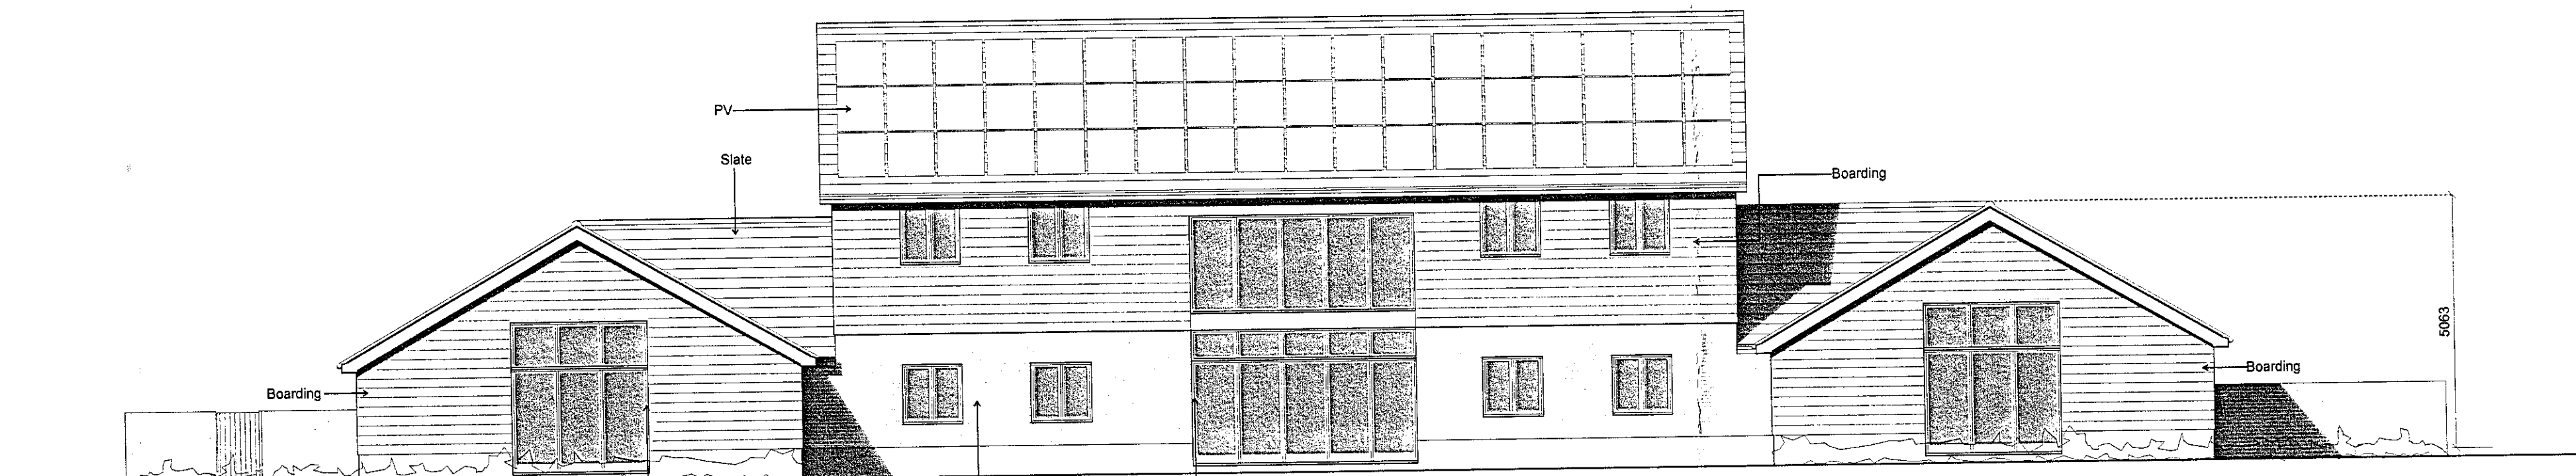


SOUTH ELEVATION

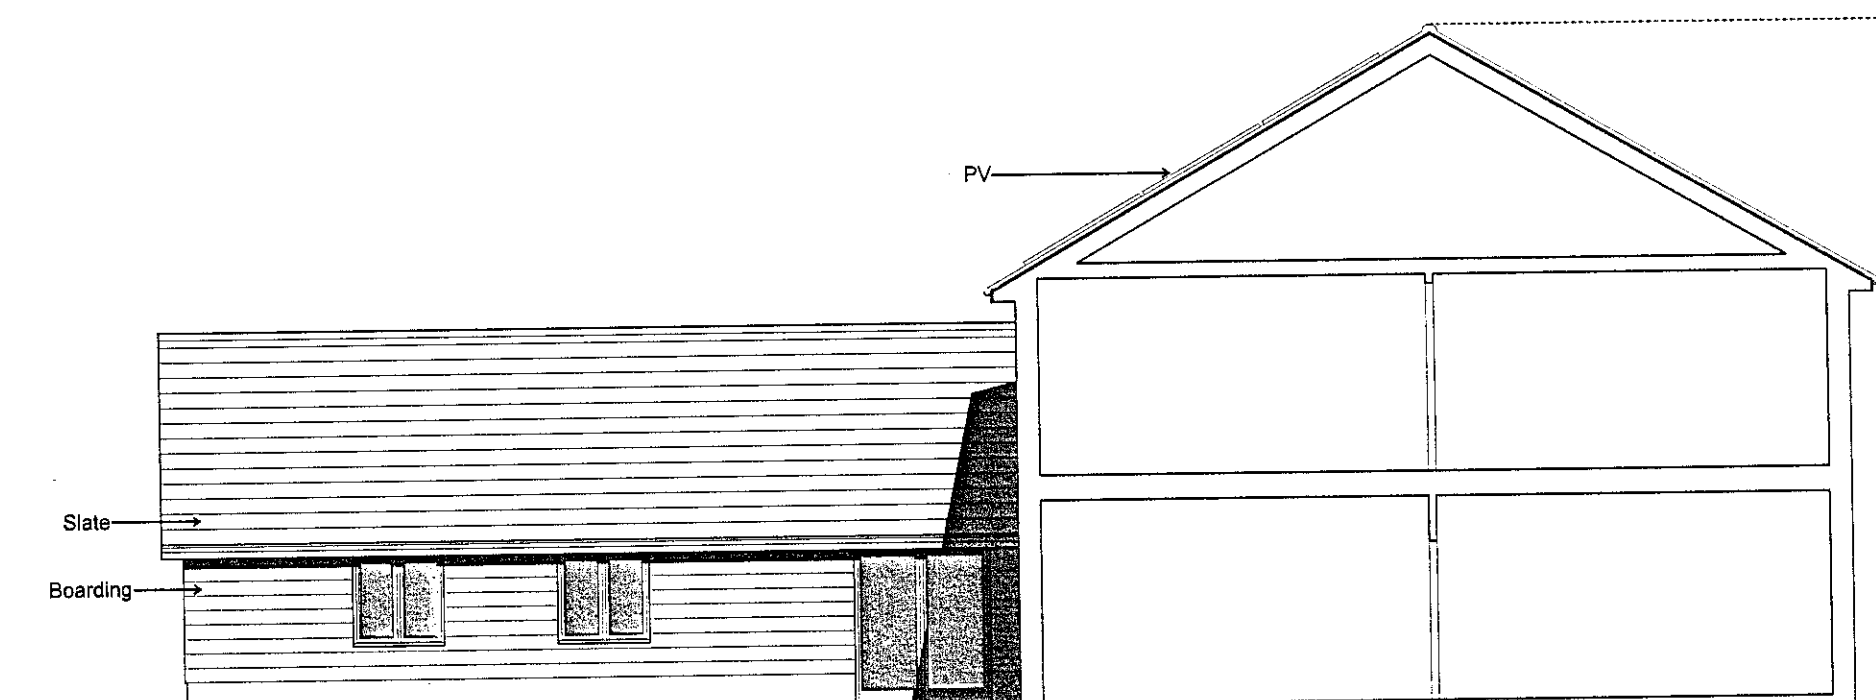


SIDE ELEVATION

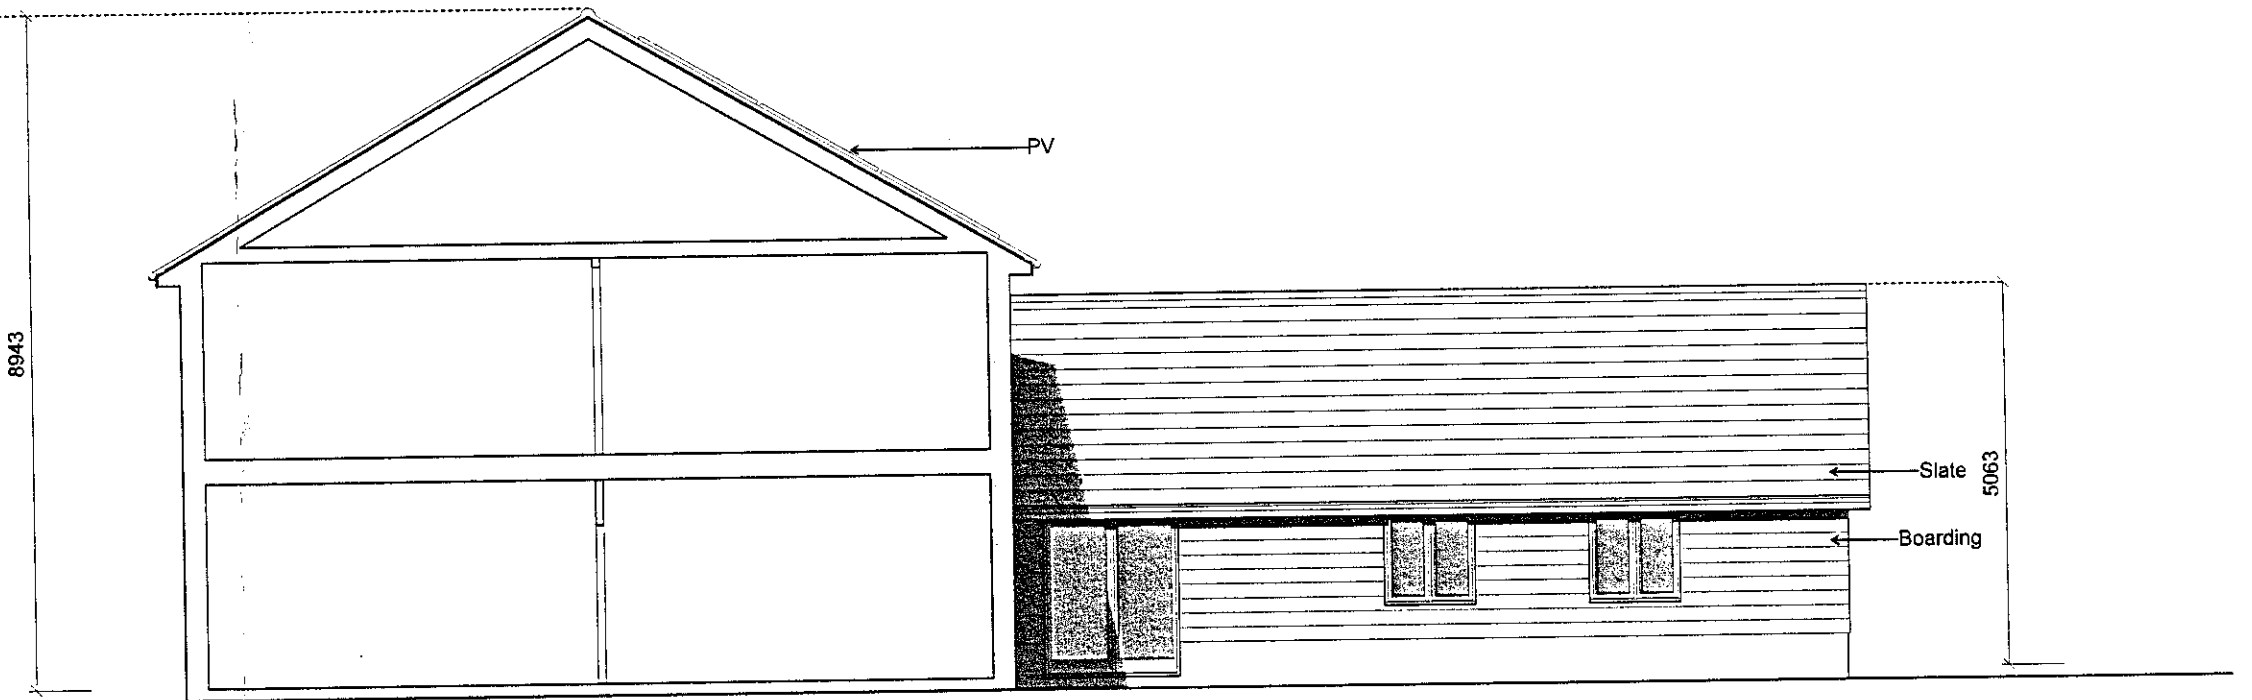


SIDE ELEVATION

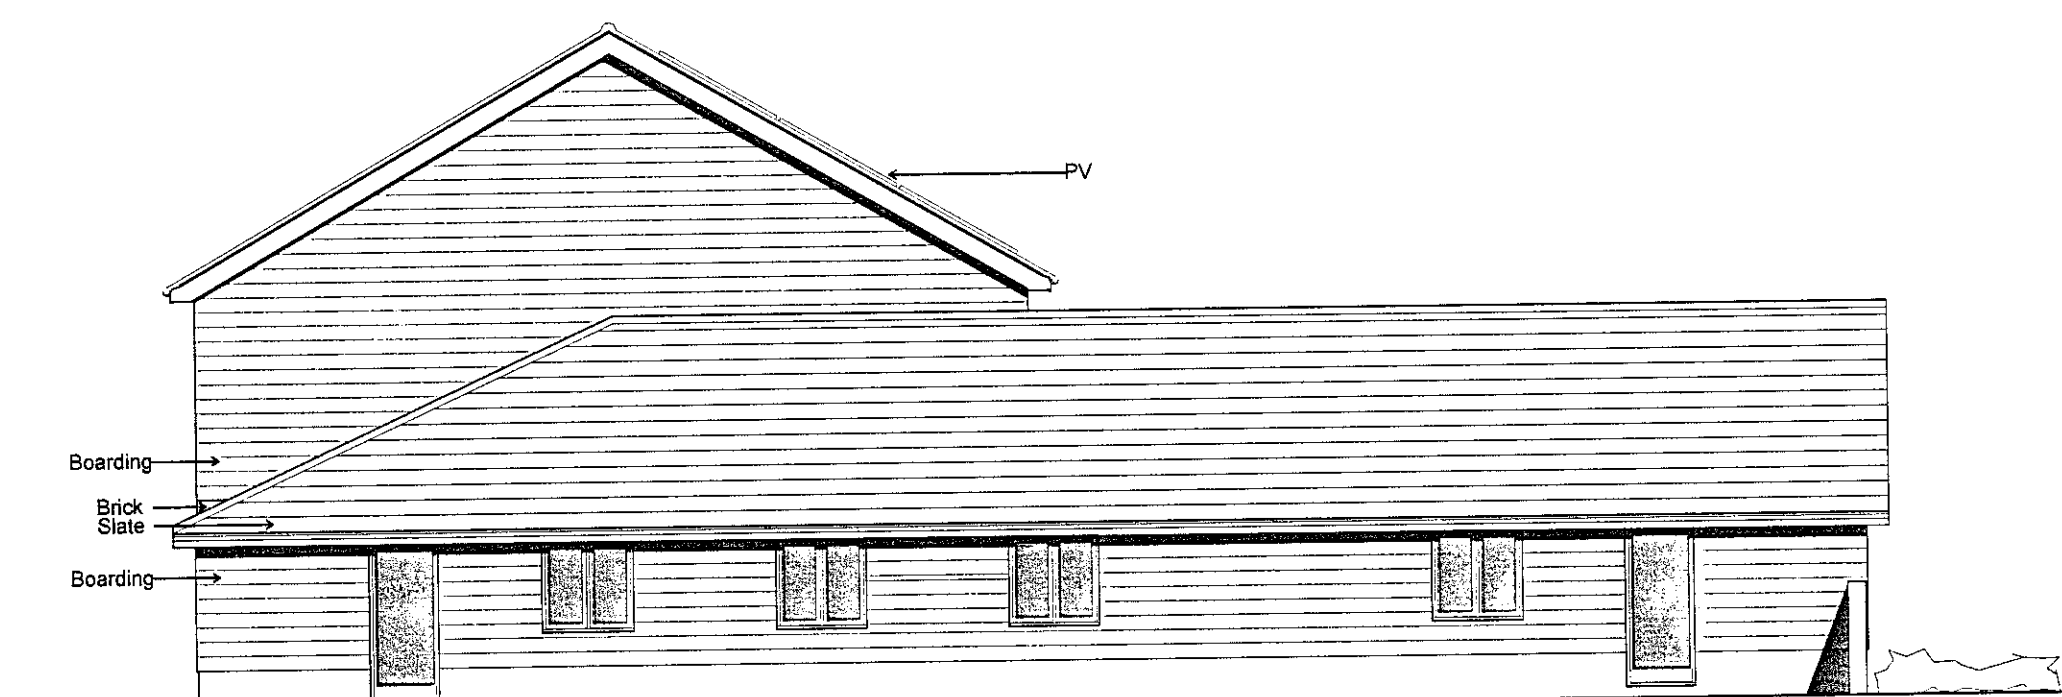

WEST ELEVATION

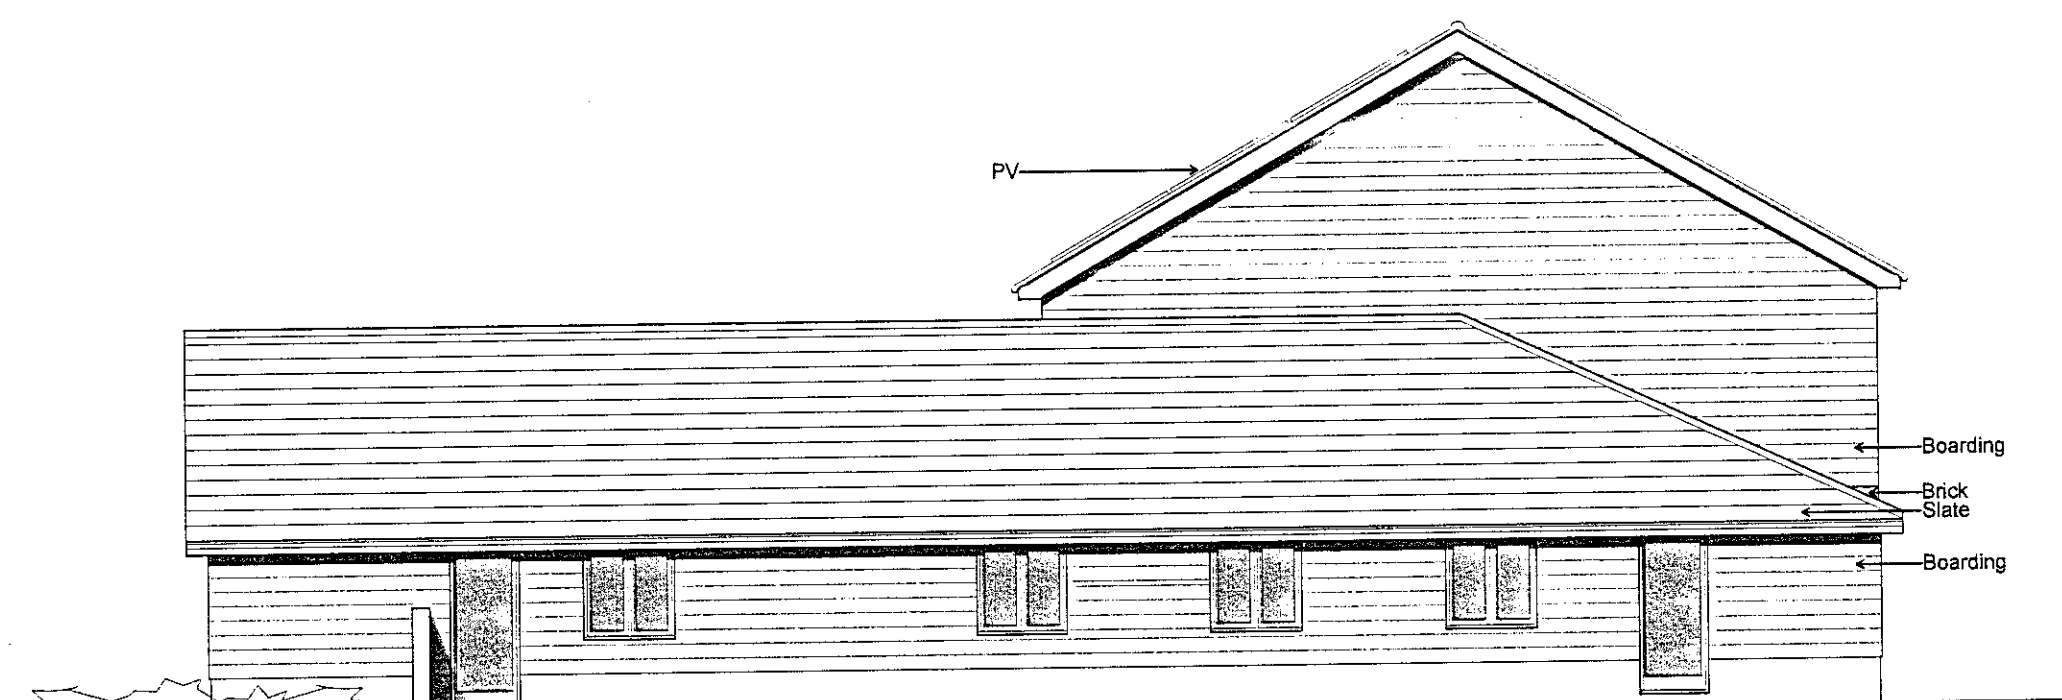

EAST ELEVATION

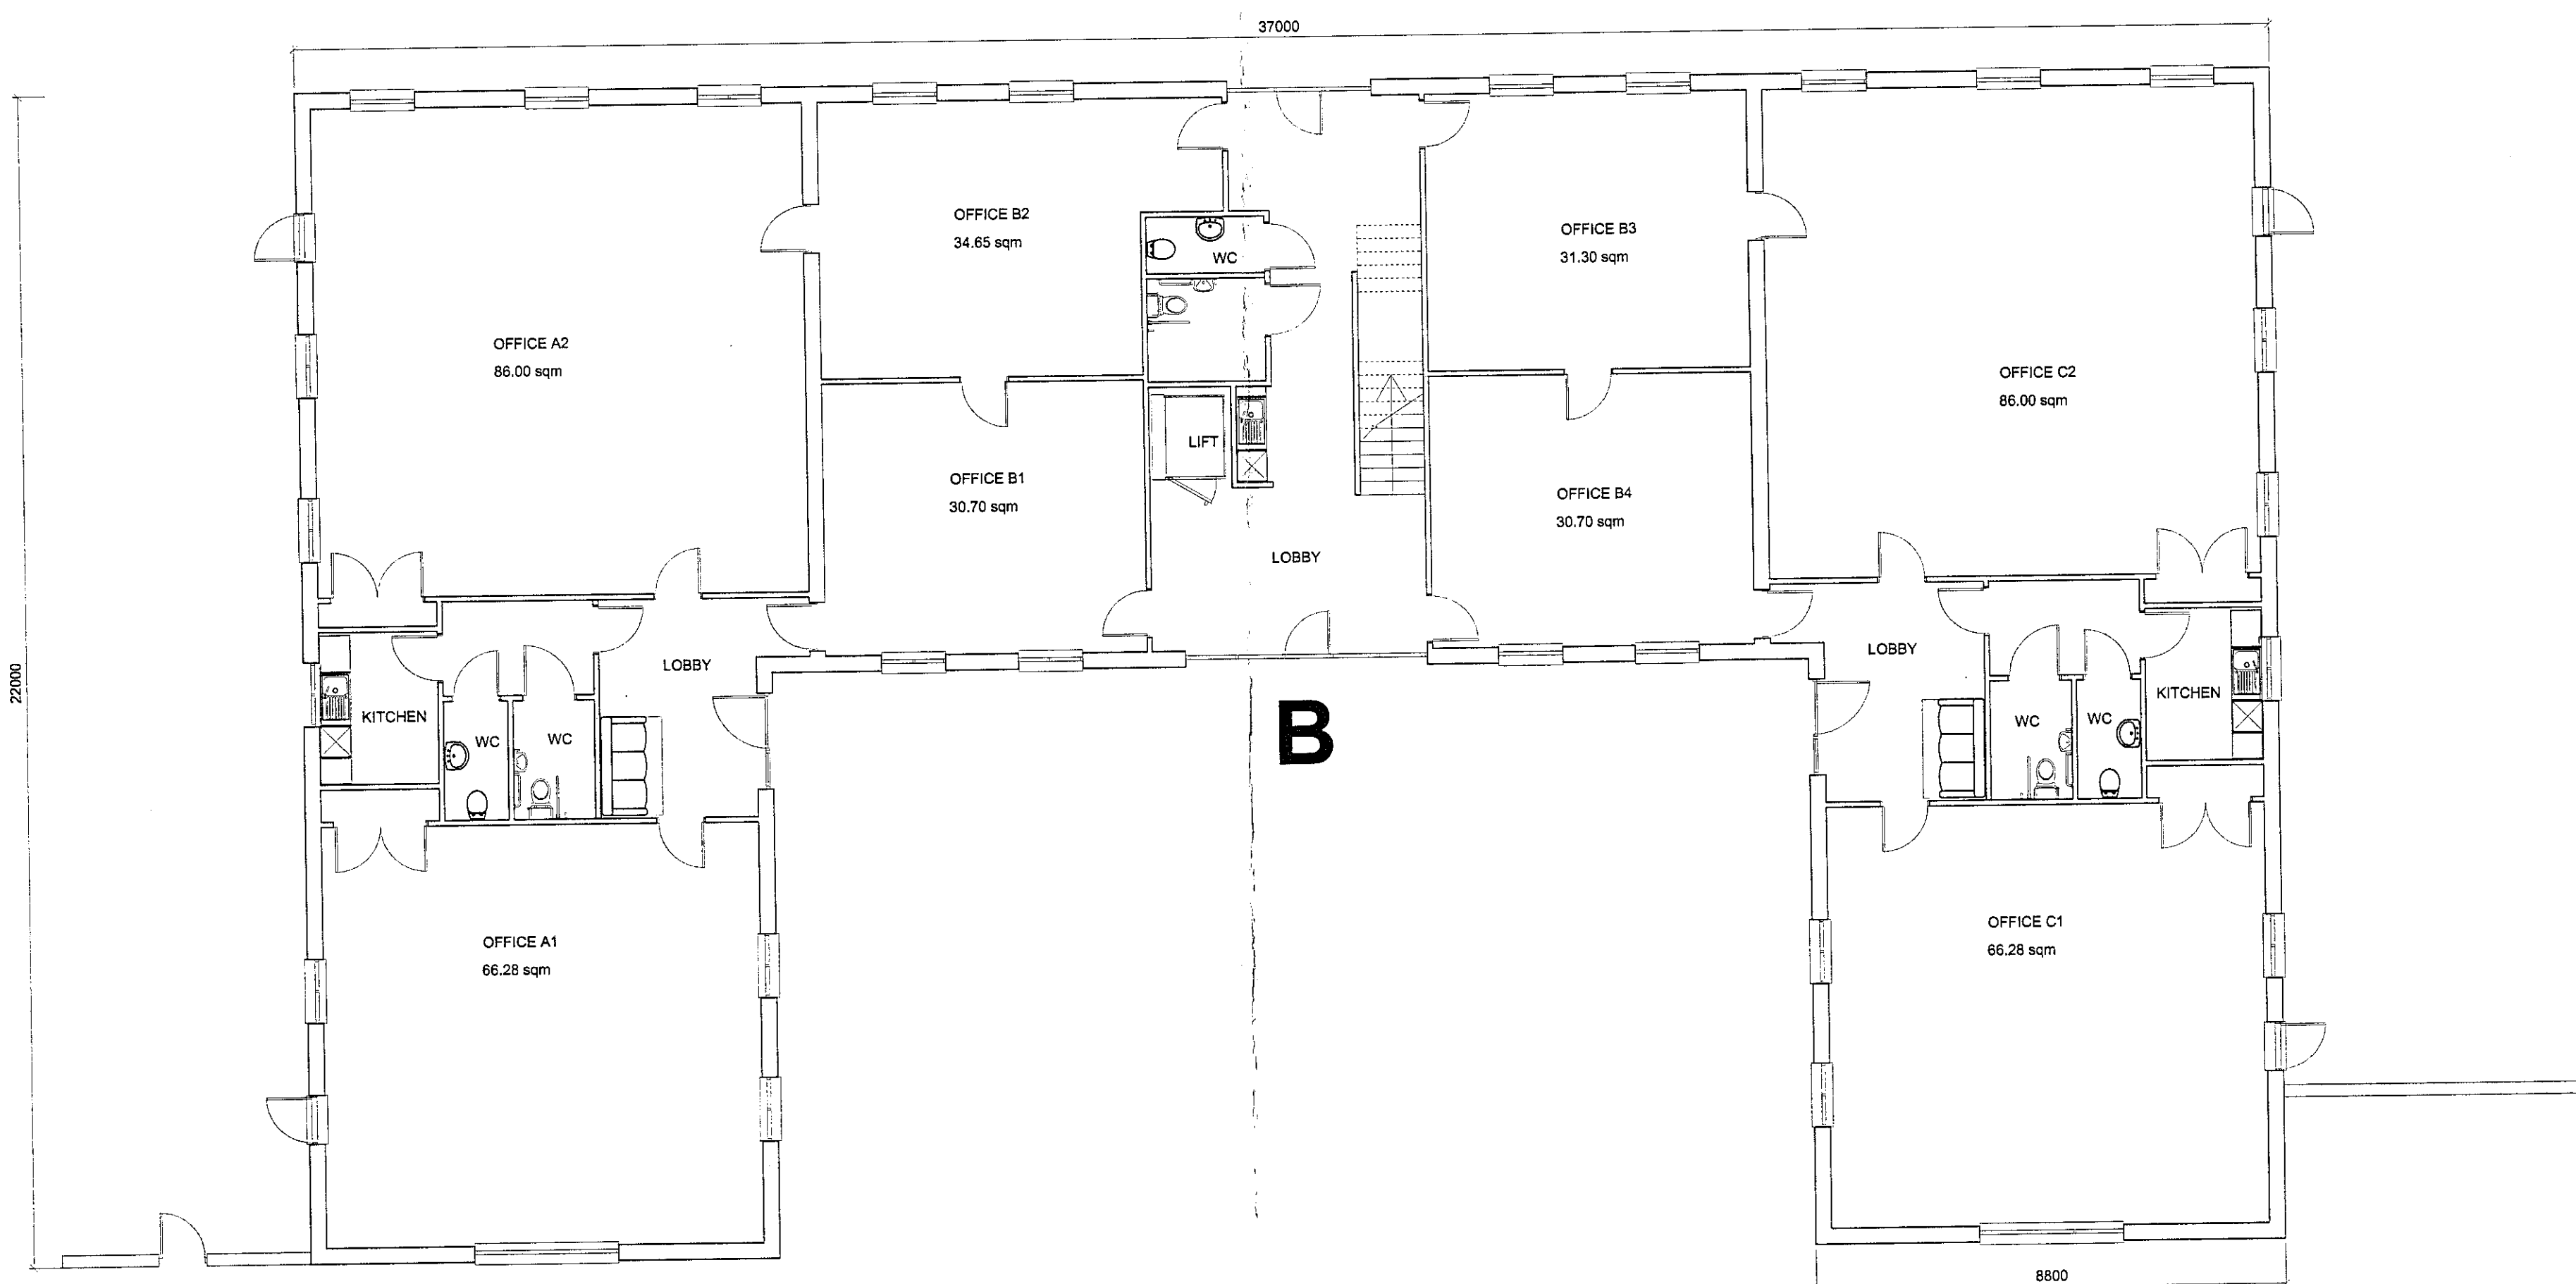


GROUND FLOOR PLAN

A

B

C

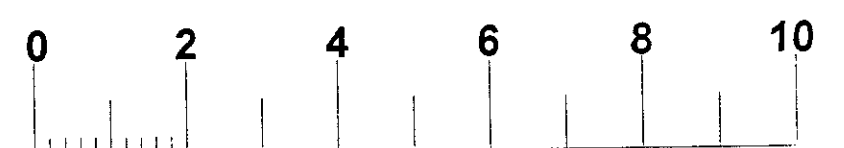

SCALE 1:100 (METRES)

2638/15
 Planning Control
 Received
 28 JUL 2015

Client:	HAYDEN HOLDINGS LTD	
Project:	PROPOSED B1 SCHEME, ELM FARM PARK, GREAT GREEN, THURSTON	
Drawing:	DETAILED PLANNING: PLANS AND ELEVATIONS OFFICE (A-B-C)	
Scale:	1:100 (A0)	
Date:	Date plotted:	Initial:
JUNE 2015	-	GF
Contract:	Drawing Number:	Revision:
3988	02	Rev. A
BROWN & SCARLETT ARCHITECTS		
<small>Old School Studios, 140 Langage Street, Bury St Edmunds, Suffolk IP15 3JX Tels: 01284 746800 Fax: 01284 707890 Email: info@brownandscarlett.co.uk</small>		