




FIRST FLOOR PLAN
Scale 1:100

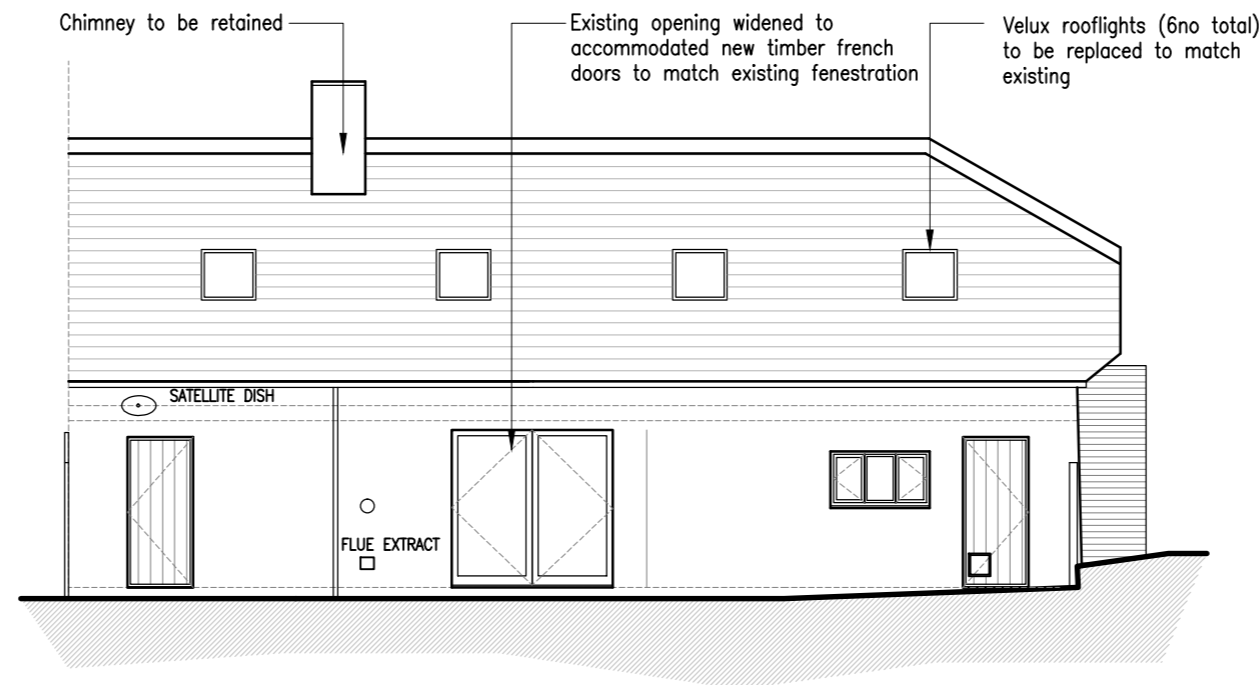



SOUTH ELEVATION (REAR GARDEN)
Scale 1:100

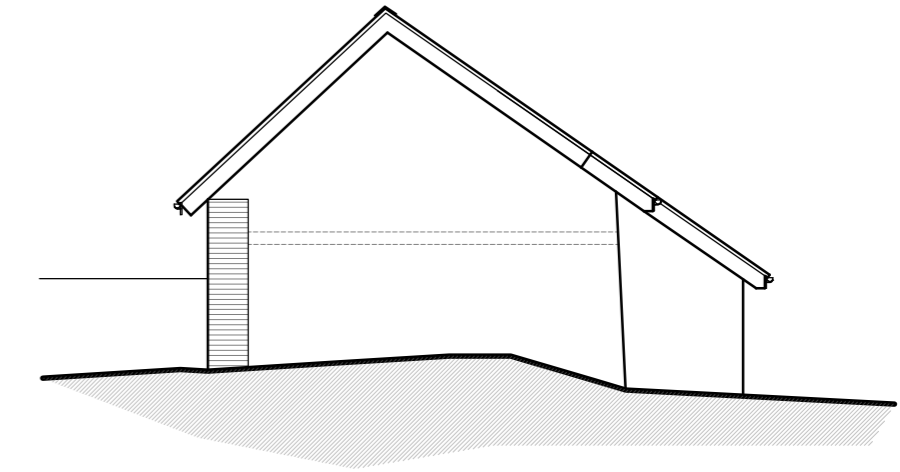


EAST ELEVATION (SIDE)
Scale 1:100

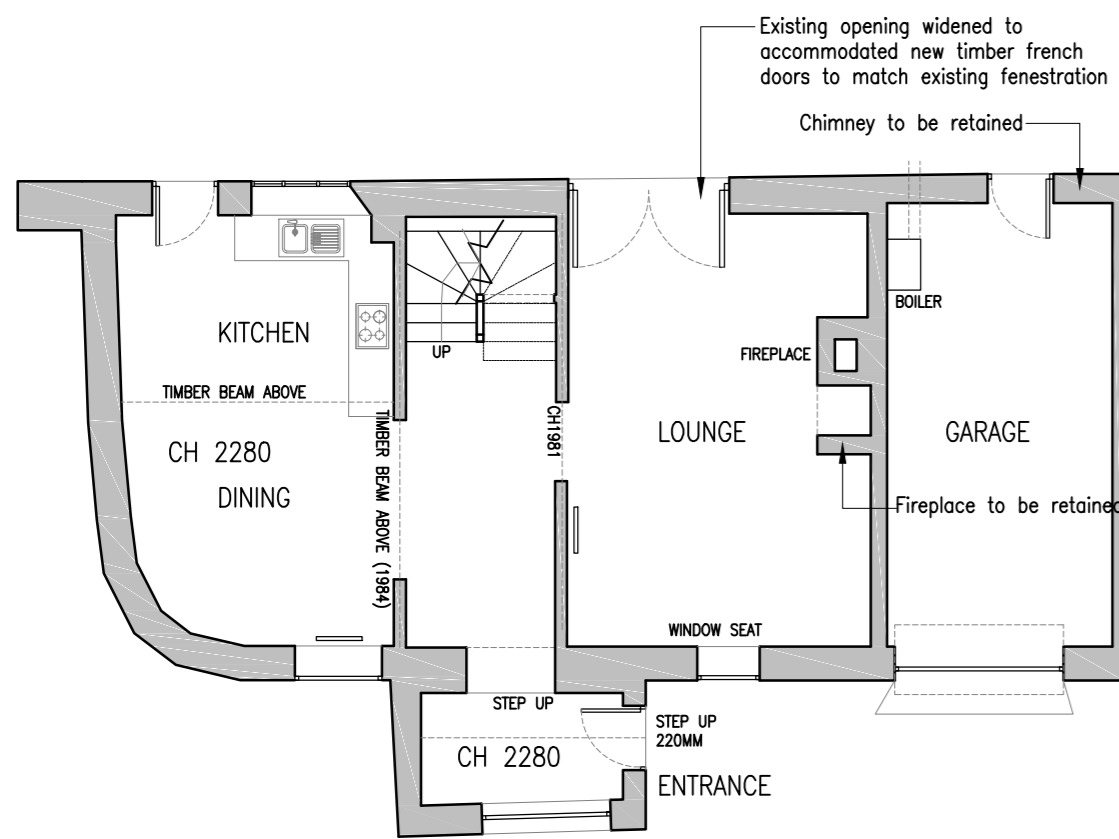

GROUND FLOOR PLAN
Scale 1:100

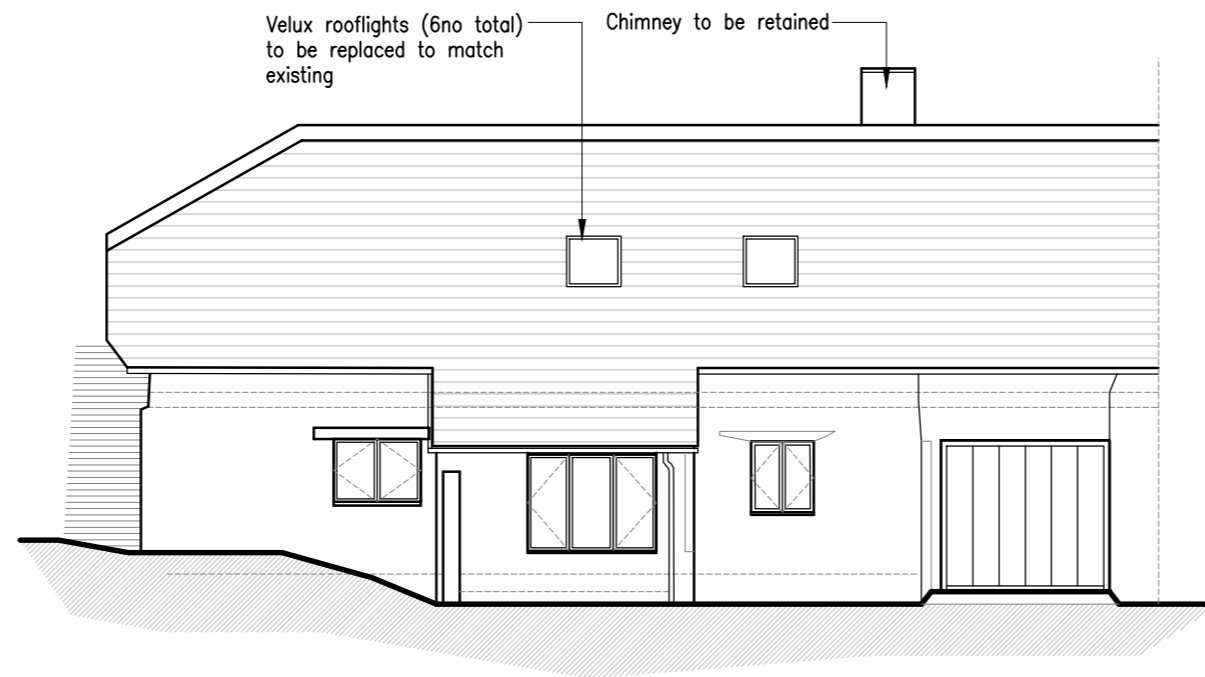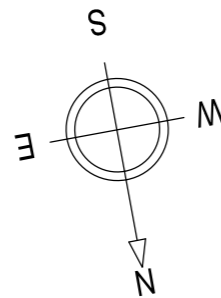


NORTH ELEVATION (FRONT)
Scale 1:100

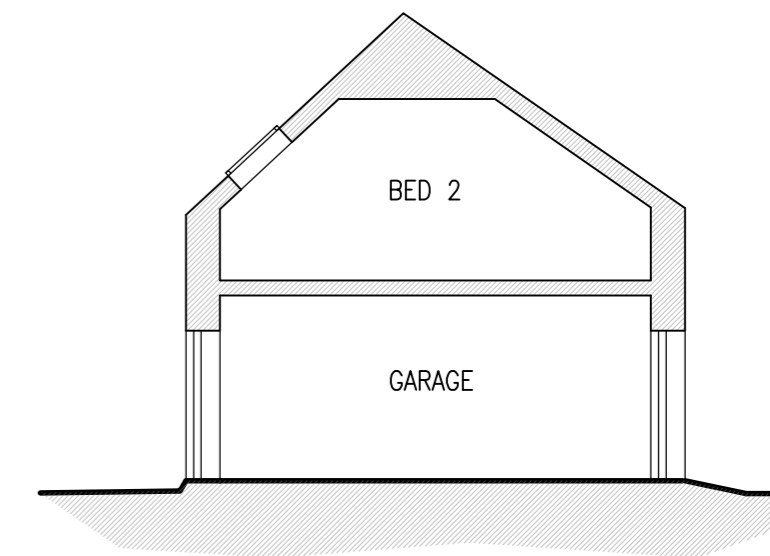

TYPICAL SECTION
Scale 1:100

NOTES:

1. Use written dimensions only. All dimensions to be checked on site and any discrepancies reported to ACORUS immediately. If in doubt ask.
 2. Where relevant, significant hazards have been identified on the drawing. Hazards which should be obvious to a competent contractor or unforeseeable have not been identified.
 3. This drawing is confidential and remains the exclusive property of ACORUS.
 4. Ordnance Survey Paper Map Copying Licence Number: 100039456.
- © ACORUS Rural Property Services Ltd.

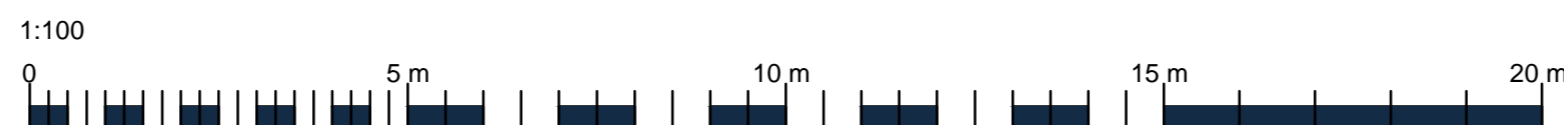

Rev	Date	Description	Dwn	Chk
Rev.	Date.	Amendment.	Drawn	Checked

PROJECT				
Mr & Mrs G Frankpitt The Granary, Woodbere Gardens, Plymtree, Cullompton, EX15 2LN				
TITLE				
Retrospective Planning & Listed Building Proposed Plans and Elevations				
SCALE	DATE	DRAWN BY	CHECKED BY	
AS SHOWN @A2	July 21	HHB	MB	
JOB NO.	DRAWING NO.	REVISION		
JW/1598/0421	200_03			



acorus

Planning. Design. Property.

LISTED BUILDING

acorus.co.uk