




FIRST FLOOR PLAN
Scale 1:100

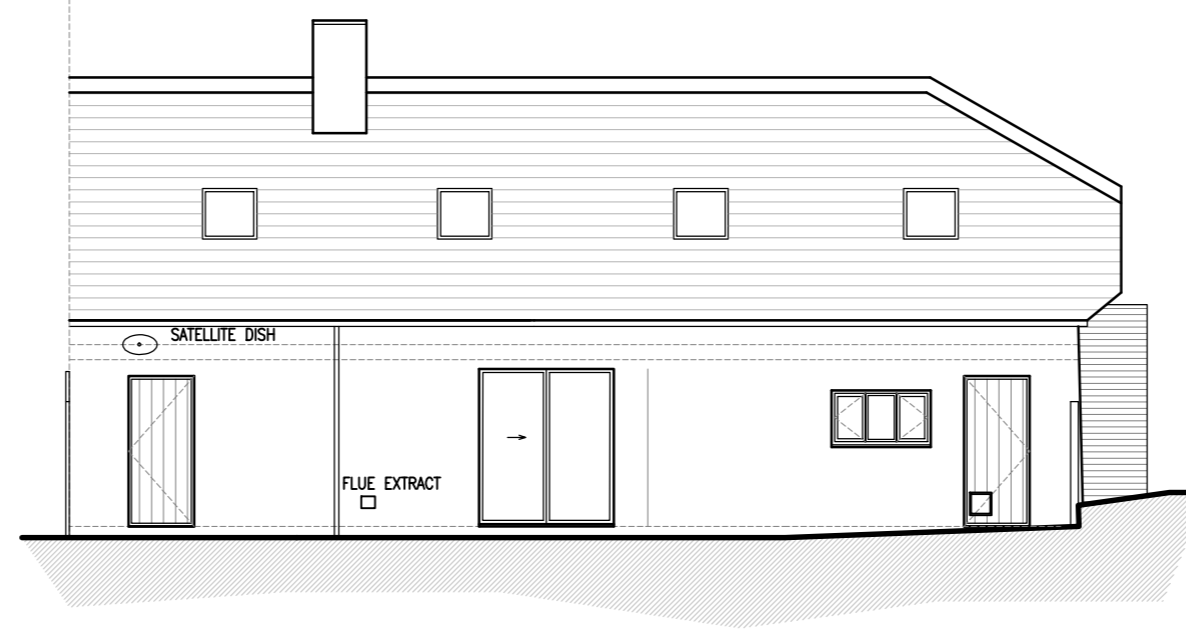

SOUTH ELEVATION (REAR GARDEN)
Scale 1:100

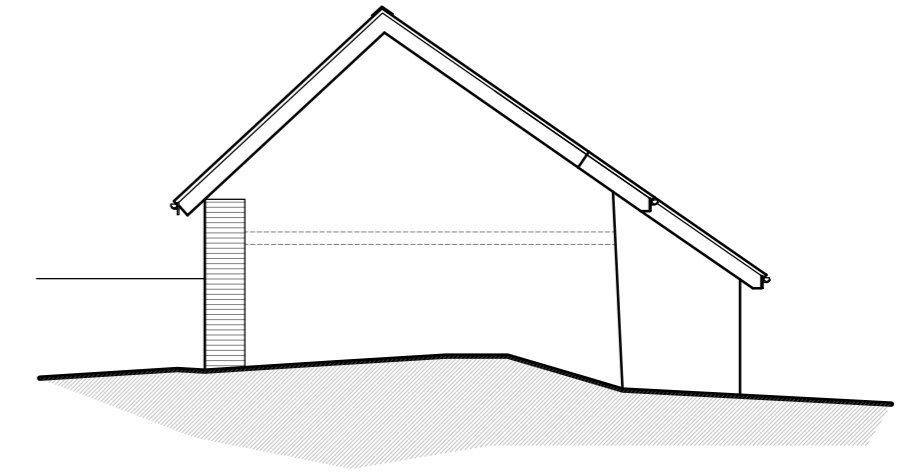


EAST ELEVATION (SIDE)
Scale 1:100

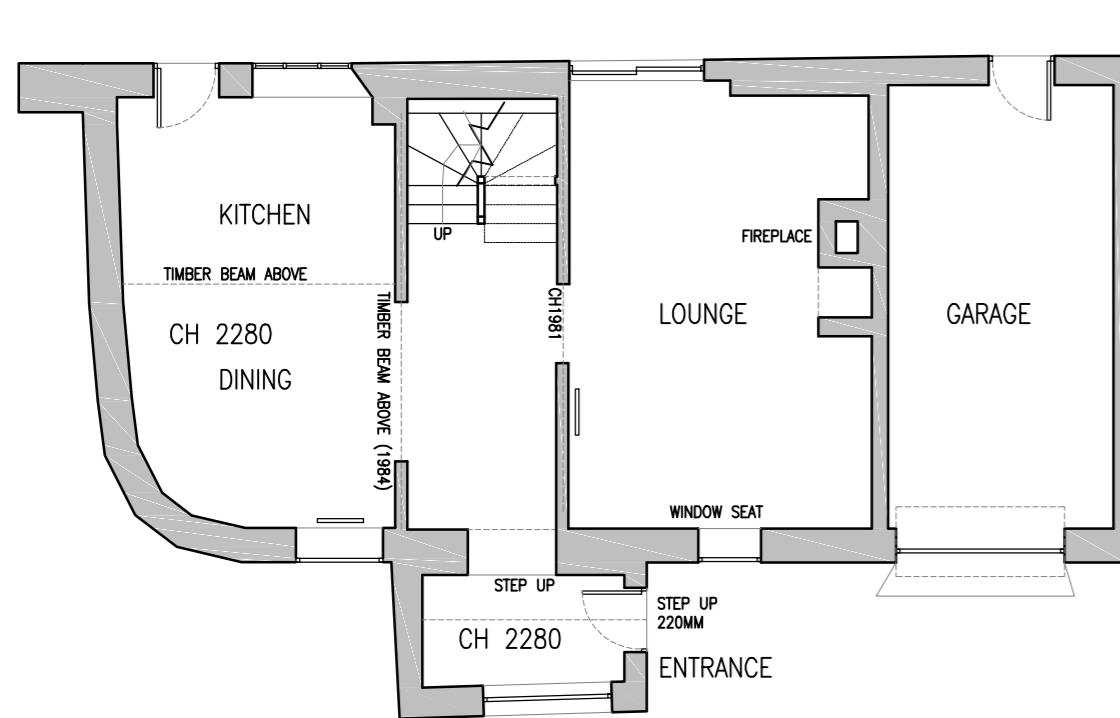



GROUND FLOOR PLAN
Scale 1:100



NORTH ELEVATION (FRONT)
Scale 1:100

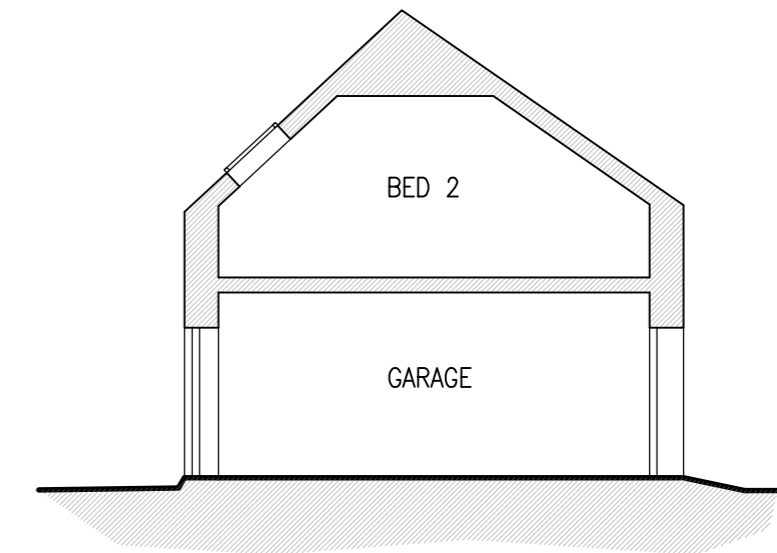

TYPICAL SECTION
Scale 1:100

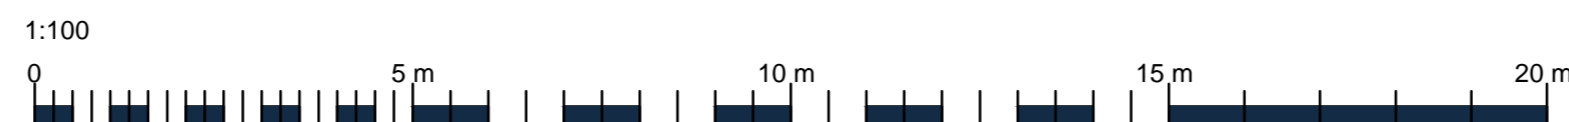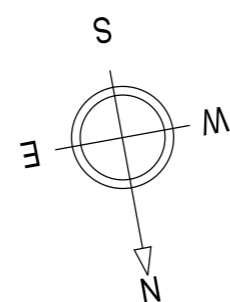

NOTES:

1. Use written dimensions only. All dimensions to be checked on site and any discrepancies reported to ACORUS immediately. If in doubt ask.
 2. Where relevant, significant hazards have been identified on the drawing. Hazards which should be obvious to a competent contractor or unforeseeable have not been identified.
 3. This drawing is confidential and remains the exclusive property of ACORUS.
 4. Ordnance Survey Paper Map Copying Licence Number: 100039456.
- © ACORUS Rural Property Services Ltd.



Rev	Date	Description	Dwn	Chk
Rev.	Date.	Amendment.	Drawn	Checked

PROJECT

Mr & Mrs G Frankpitt
The Granary, Woodbere Gardens,
Plymtree, Cullompton, EX15 2LN

TITLE
Retrospective Planning & Listed Building
Existing Plans and Elevations

SCALE	DATE	DRAWN BY	CHECKED BY
AS SHOWN @A2	July 21	HHB	MB
JOB NO.	DRAWING NO.	REVISION	
JW/1598/0421	200_02		



acorus

Planning. Design. Property.

LISTED BUILDING

acorus.co.uk