



Existing Side Elevation 1:100




Existing Front Elevation 1:100




Proposed Side Elevation 1:100




Proposed Front Elevation 1:100

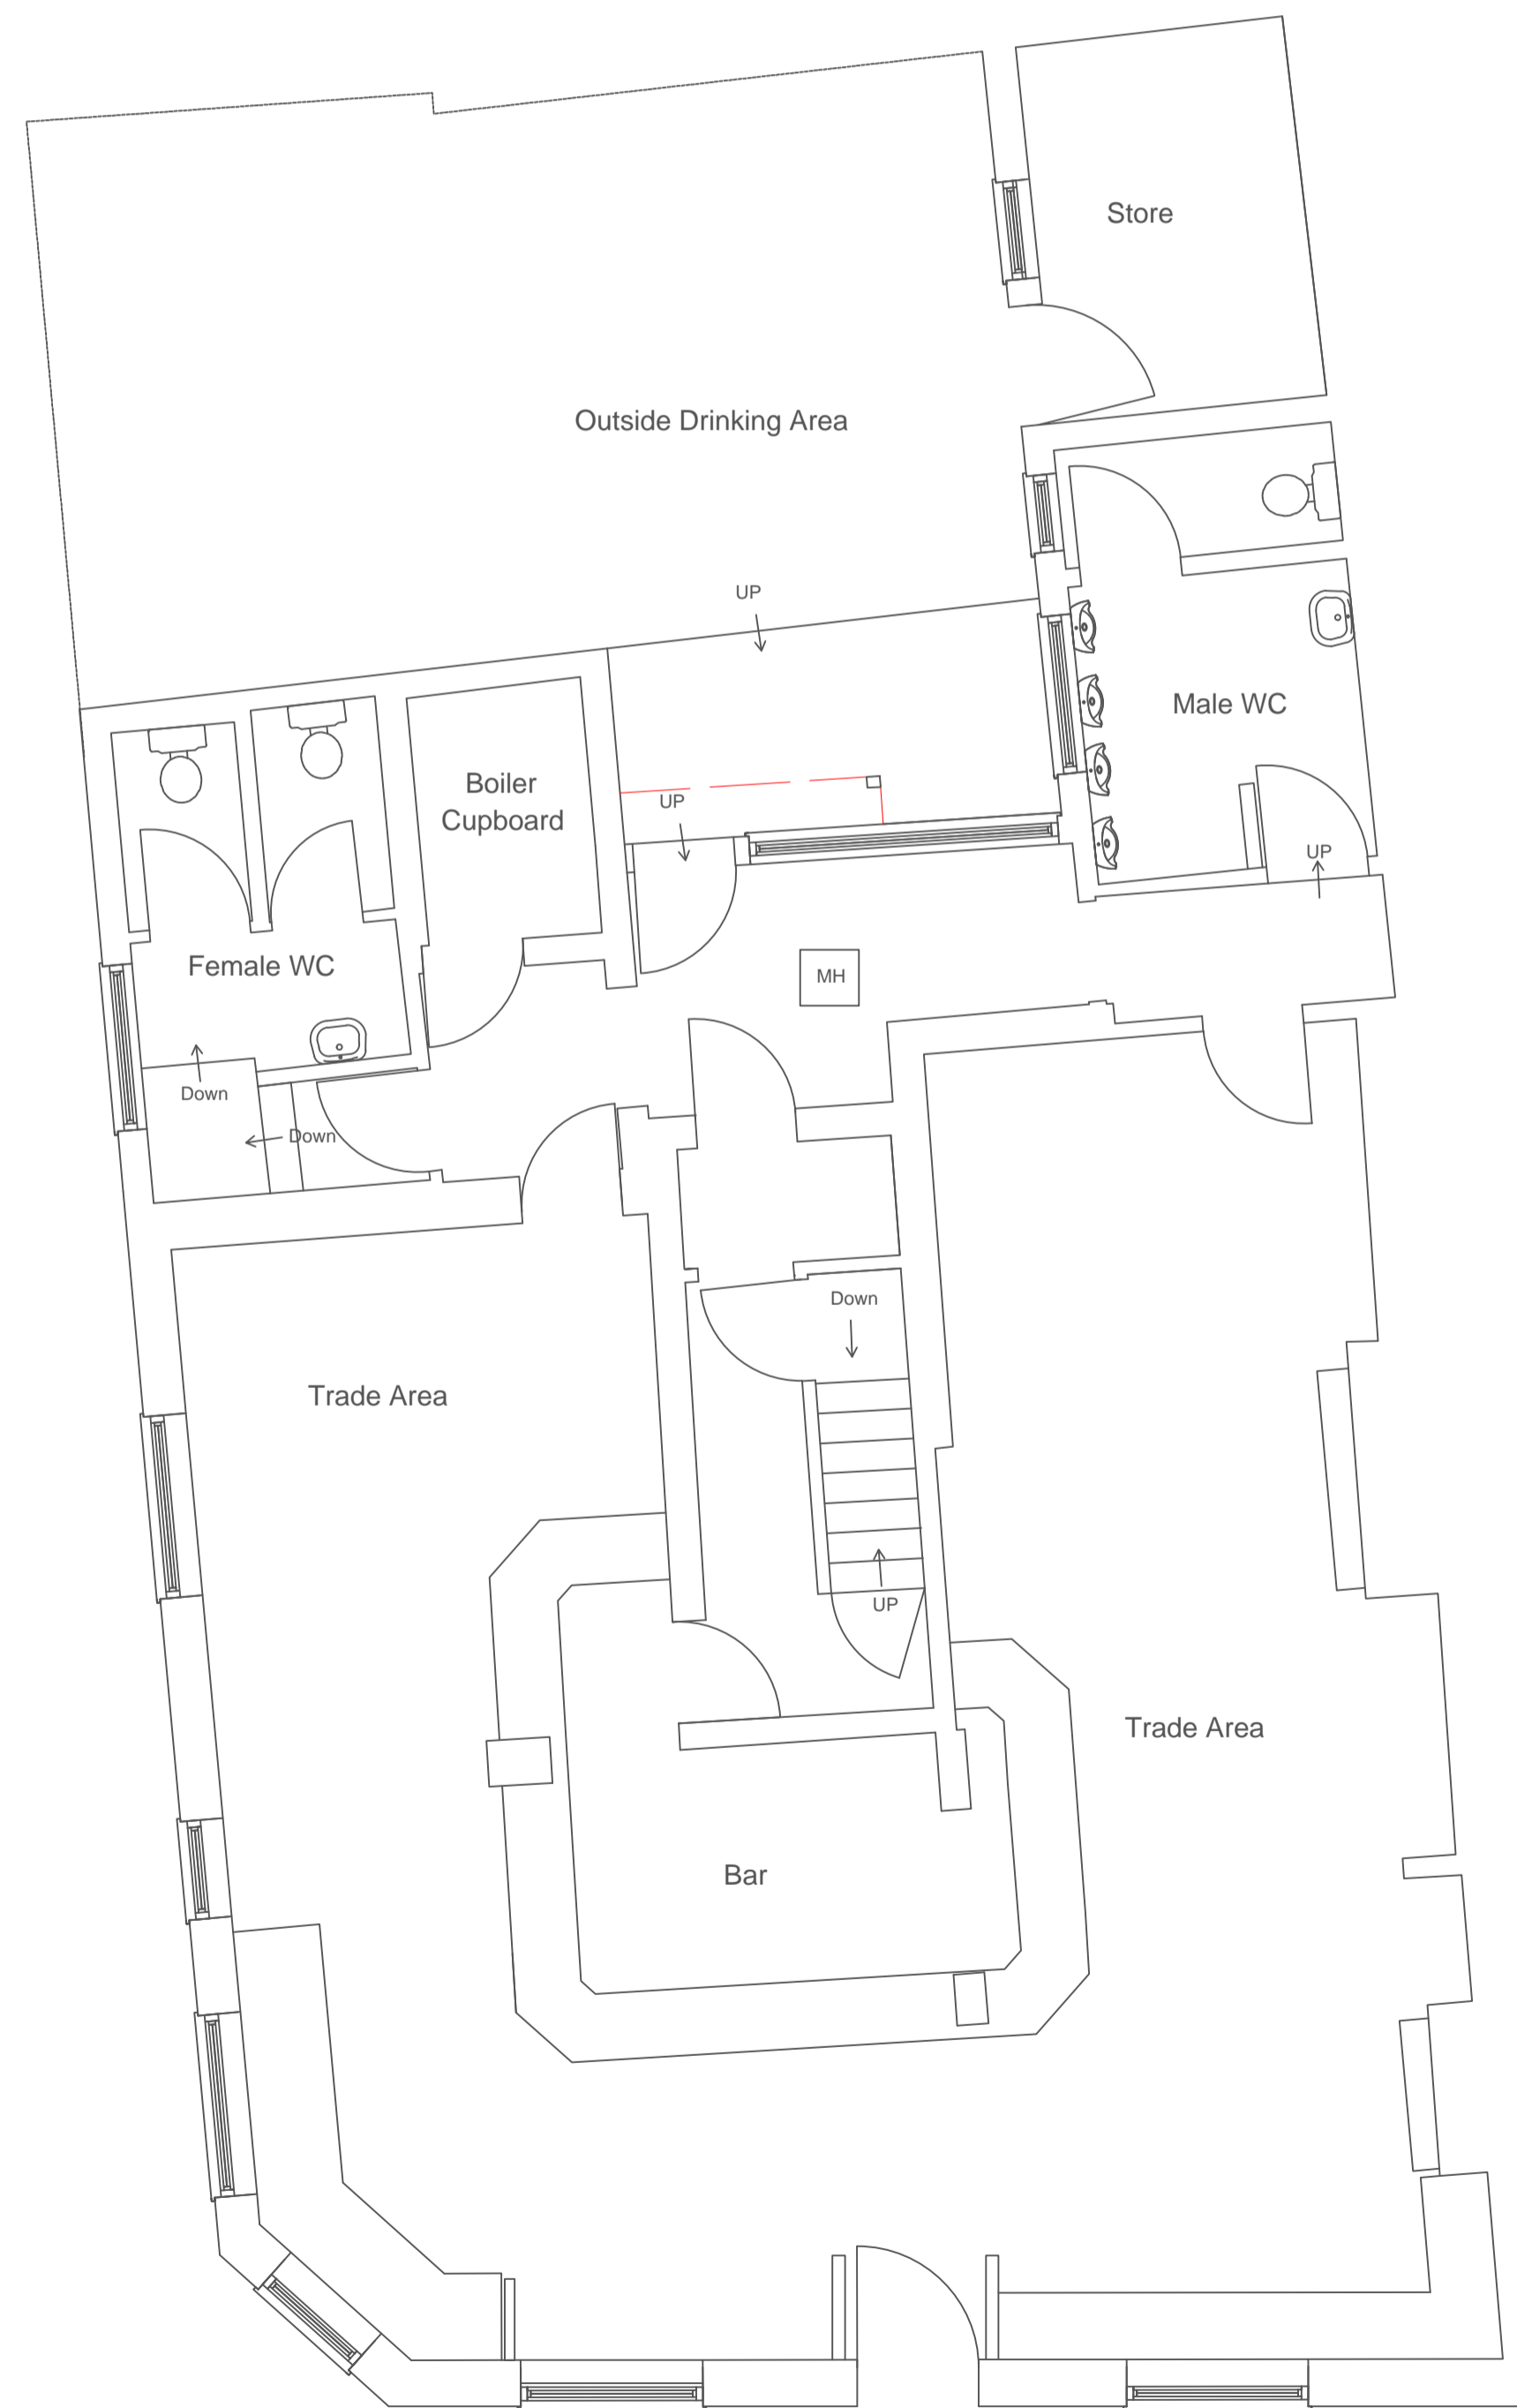



Existing Floor Plans 1:50

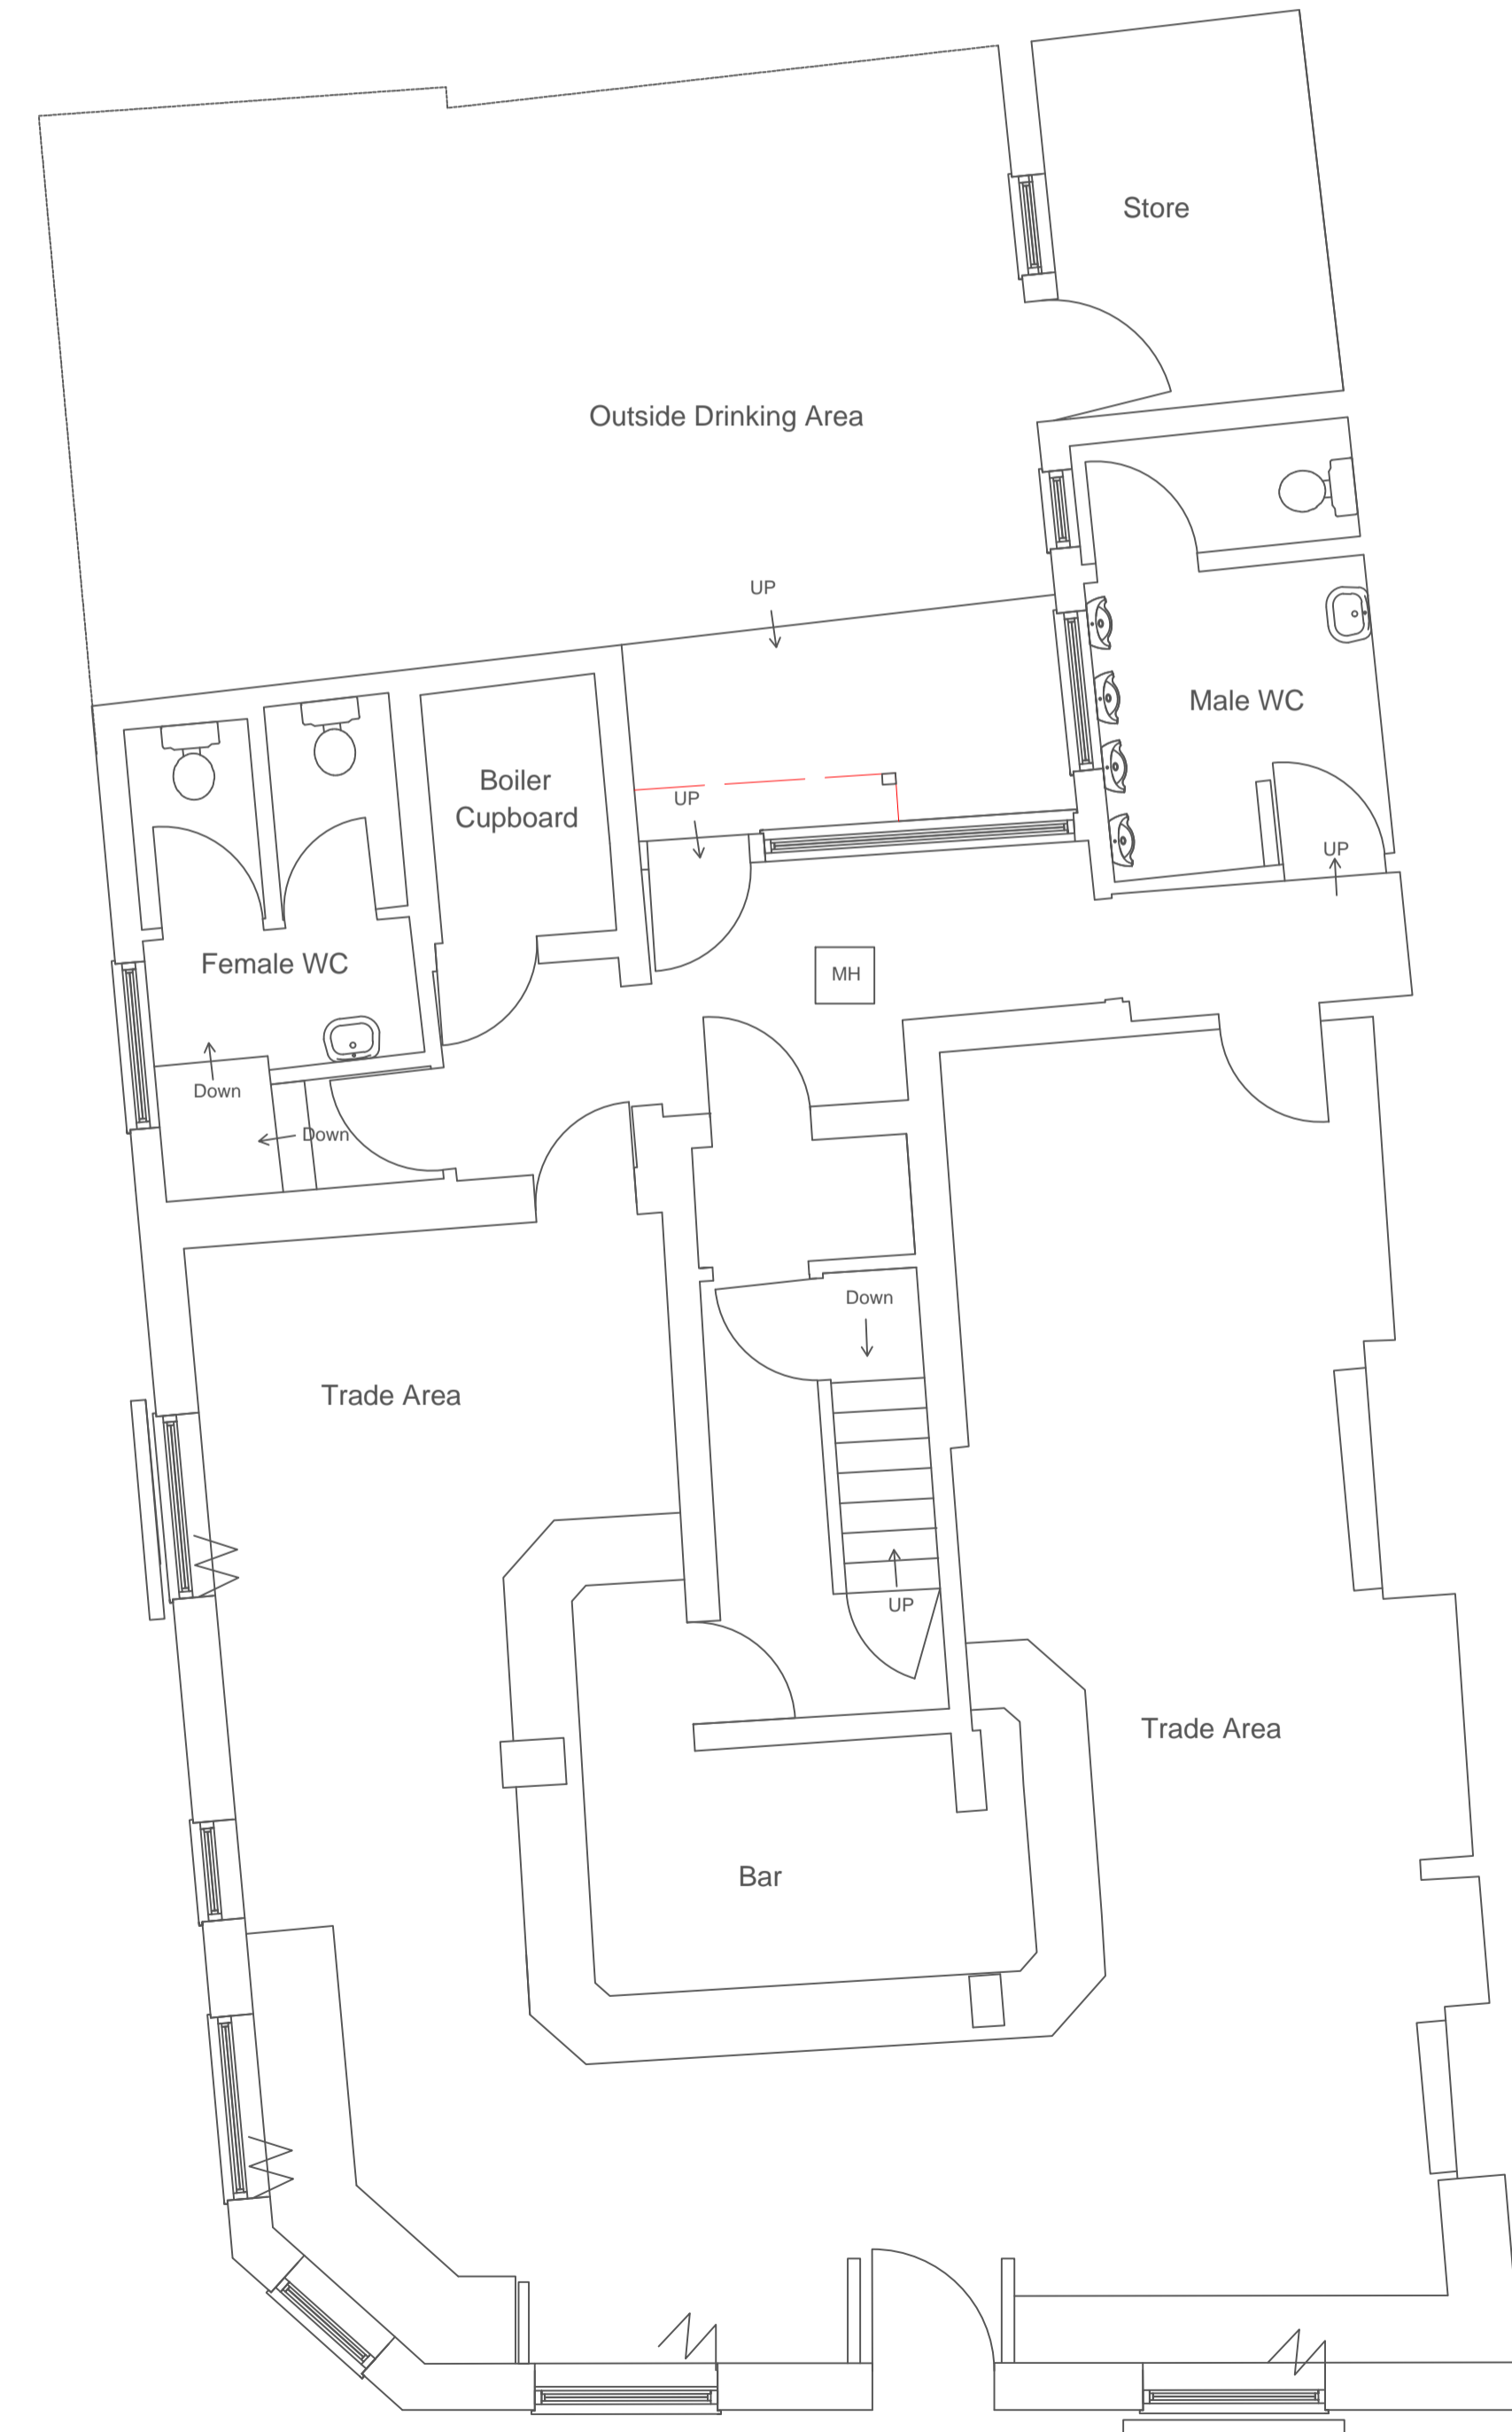

Proposed Floor Plans 1:50

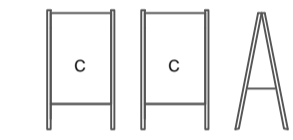

Proposed Chalk Board 1:100

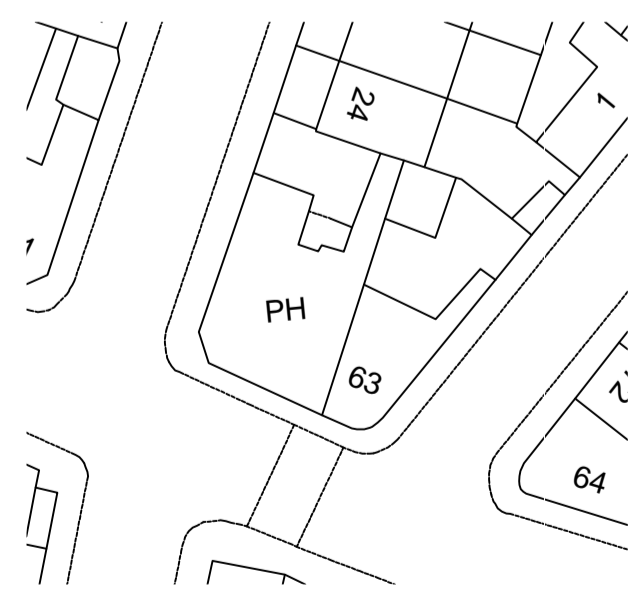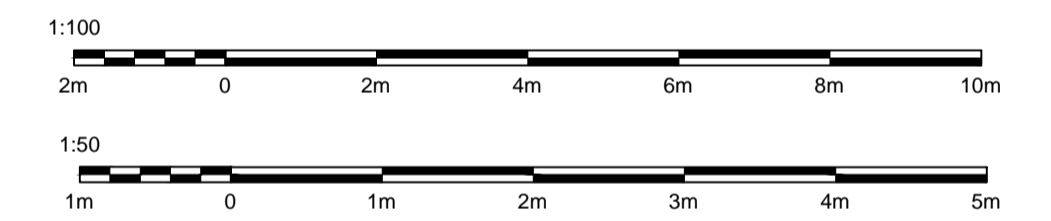



Site Plan 1:500

B	Amended signage references	31/08/21

REV:	DESCRIPTION:	DATE:
STATUS:		

Bernard E Cole & Partner
 8 Love Lane
 Romsey
 Hampshire
 SO51 8DE
 Tel: 01794 512264
 Fax: 01794 511919

CLIENT:

Stonegate Group

SITE: The Montreal Arms Brighton			
TITLE: External Signage Scheme			
SCALE AT A1: AS SHOWN	DATE: 29/07/21	DRAWN: GJ	CHECKED: QS
PROJECT NO: 9101	DRAWING NO: 2	REVISION: B	