

**BOUNDARY TREATMENTS**

NO PROPOSED BOUNDARY TREATMENTS ACROSS SITE ACCESS POINTS / PEDESTRIAN ACCESS POINTS

2400m HIGH PALADIN FENCE TO SECURE SERVICE YARD.  
 MANUAL GATES TO GATEHOUSE.  
 MANUAL PERSONNEL GATES TO EACH SIDE OF BUILDING AS INDICATED ON PLANS.  
 COLOUR - GREEN

ADDITIONAL AUTOMATIC DROP DOWN BARRIERS TO EACH SIDE OF ACCESS.

PRE CAST CONCRETE WING WALL TO DOCK LEVELLERS.  
 HEIGHT - 100 - 1350mm.  
 FINISHED WITH GALVANISED STEEL ANTI FALL / ANTI RAM BARRIER.  
 HEIGHT - 1100mm min


TIMBER POST AND RAIL HANDRAIL  
 HEIGHT - 1100mm

THIS DRAWING IS COPYRIGHT AND REMAINS THE PROPERTY OF  
 HTC ARCHITECTS. IT MUST NOT BE REPRODUCED, USED,  
 DISCLOSED OR TRANSMITTED TO THIRD PARTIES IN ANY FORM, IN  
 WHOLE OR IN PART, WITHOUT PRIOR WRITTEN PERMISSION.

DO NOT SCALE!  
 ALL DIMENSIONS SHOULD BE CHECKED ON SITE BEFORE  
 WORK COMMENCES

BOUNDARY SUBJECT TO TITLE PLAN CHECK

SUBJECT TO REVIEW OF LEVELS AND FALLS

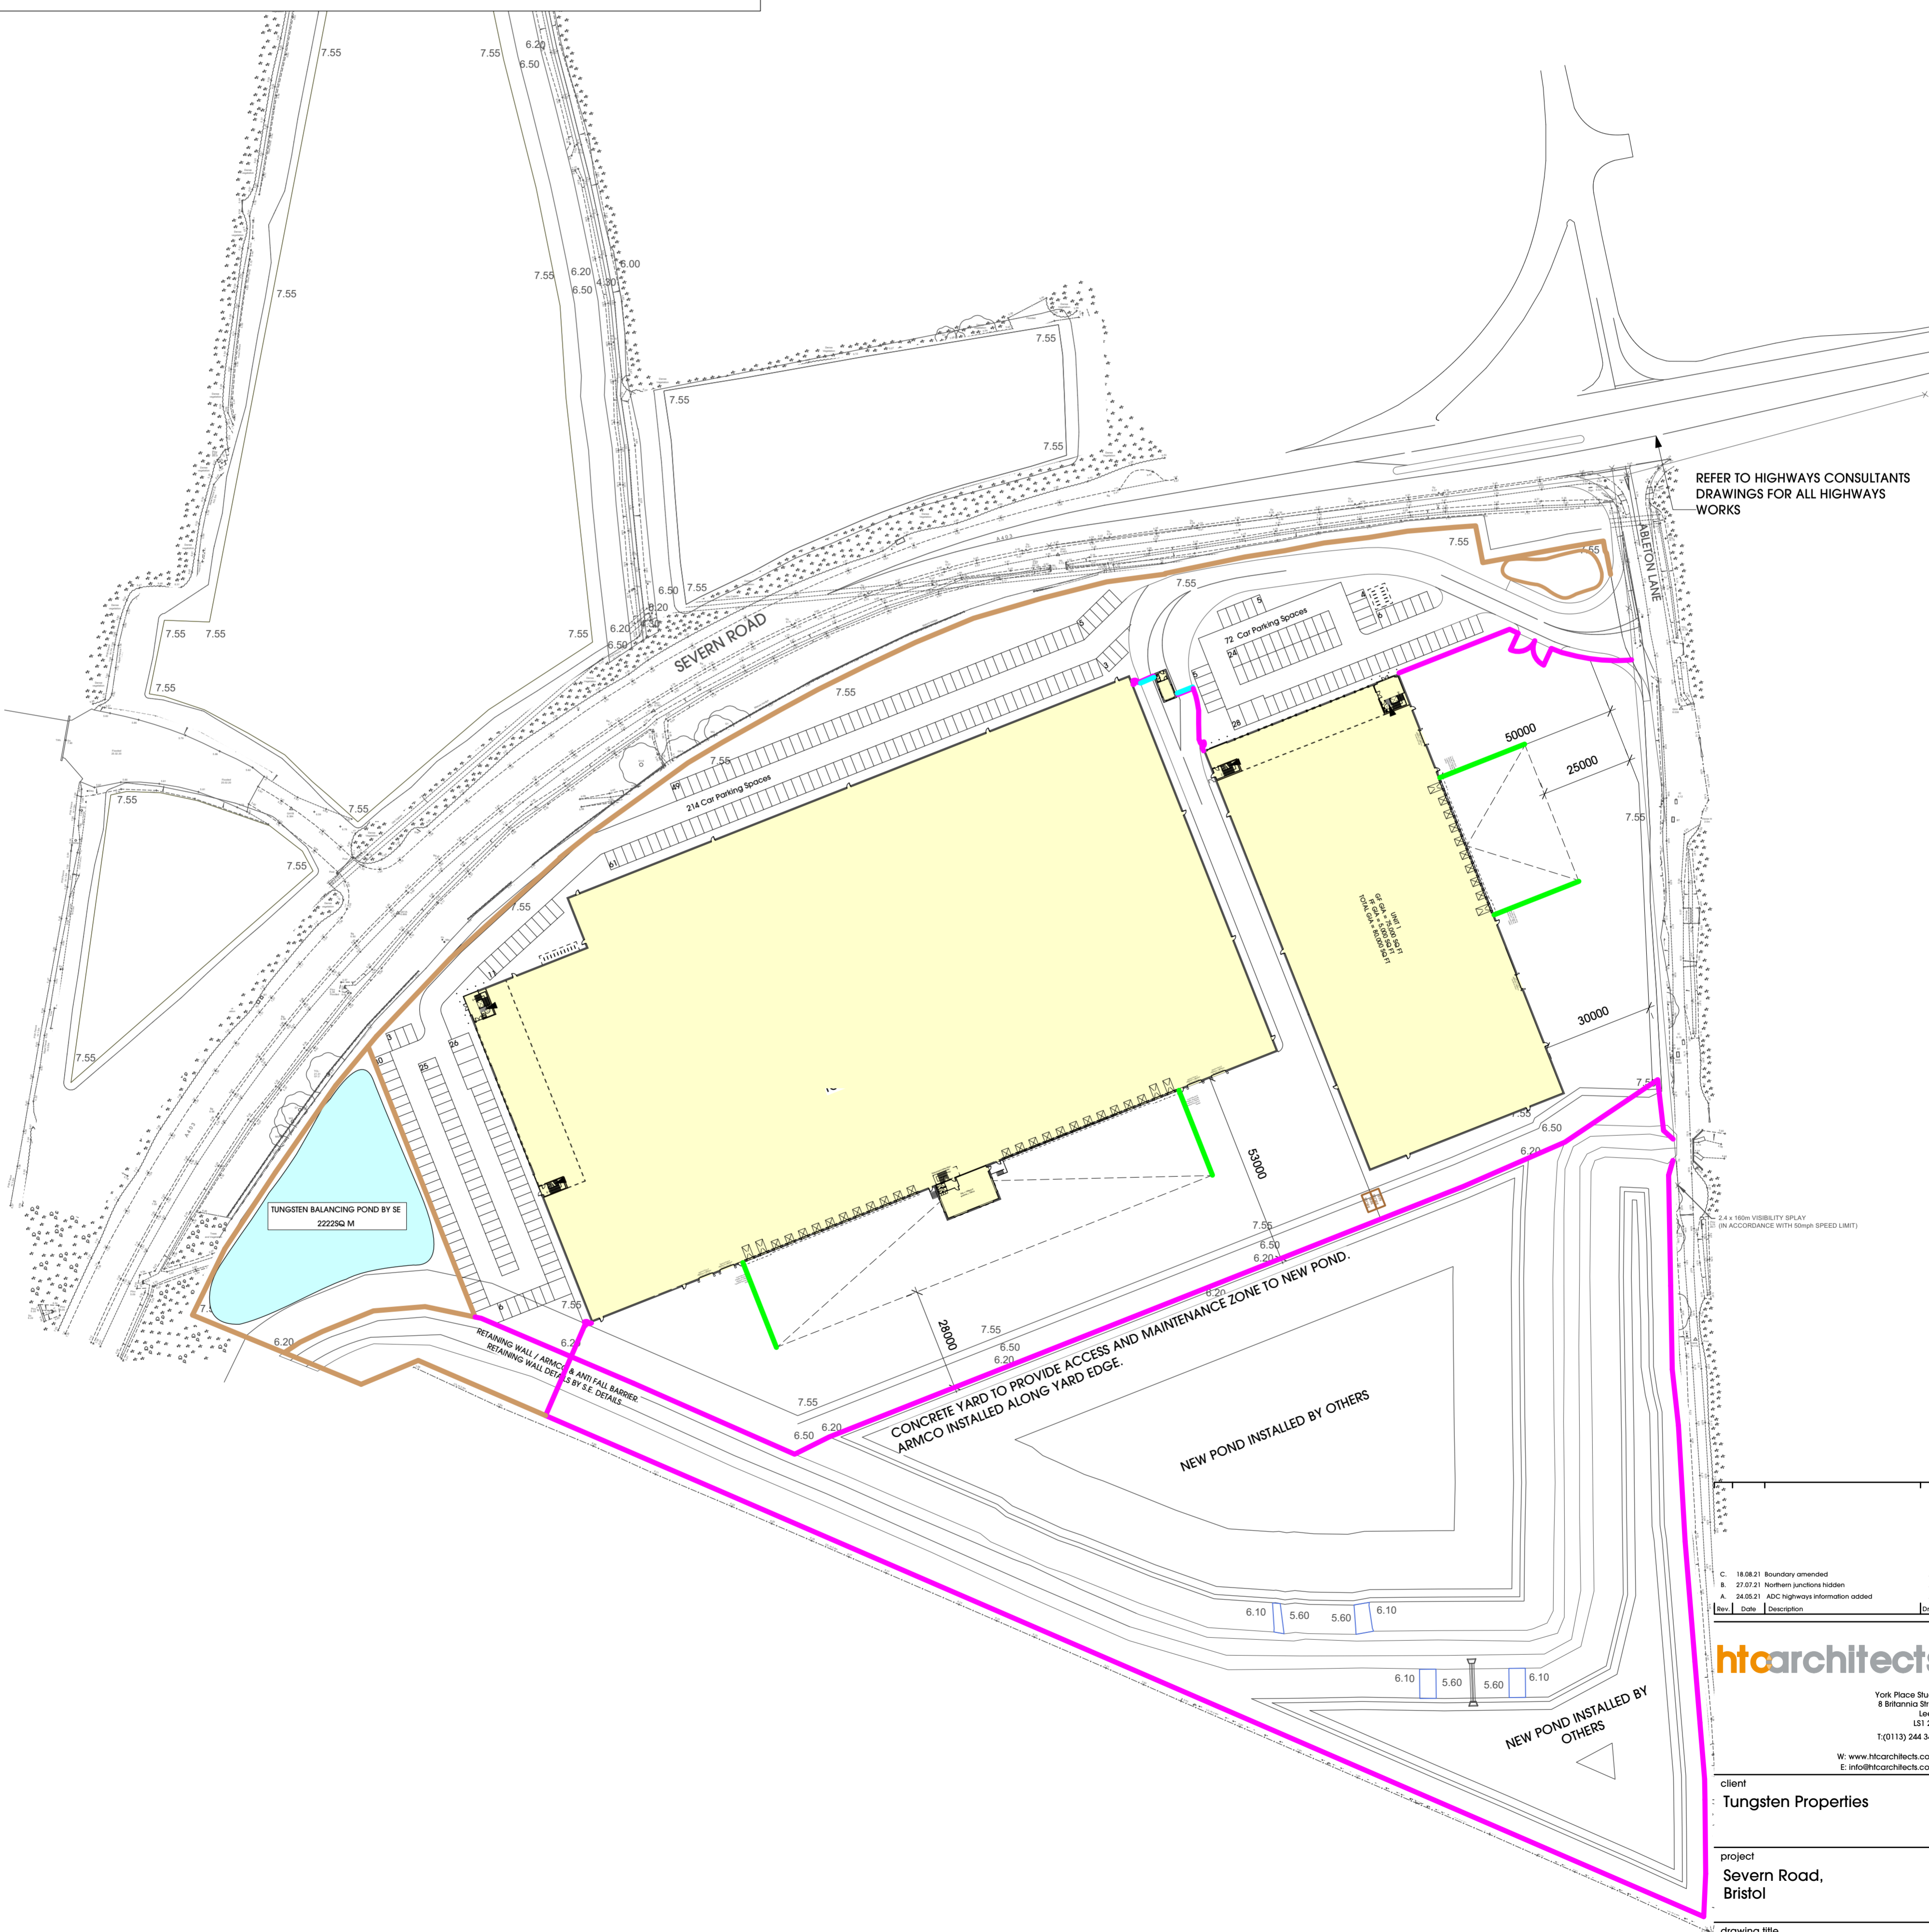

REFER TO HIGHWAYS CONSULTANTS  
 DRAWINGS FOR ALL HIGHWAYS  
 WORKS

2.4 x 100m VISIBILITY SPLAY  
 (IN ACCORDANCE WITH 50mph SPEED LIMIT)

Rev.	Date	Description	Drawn
C.	18.06.21	Boundary amended	AJ
B.	27.02.21	Northam Junctions added	AJ
A.	24.05.21	A10 Highway Information added	AJ

**htcarchitects**  
 York Place Studio  
 8 Britannia Street  
 Leeds  
 LS1 2DZ  
 T: (0113) 244 3457  
 W: www.htcarchitects.co.uk  
 E: info@htcarchitects.co.uk

Client  
**Tungsten Properties**

Project  
**Severn Road,  
 Bristol**

Drawing Title  
**Boundary Treatments Site Plan**

date **MAY 2021**  
 status **Planning**  
 scale **1:1000 @ A1**  
 drawn **AJ** checked **DW**  
 job no. **2576** dwg no. **P404** rev. **C**

