




FIRST FLOOR PLAN

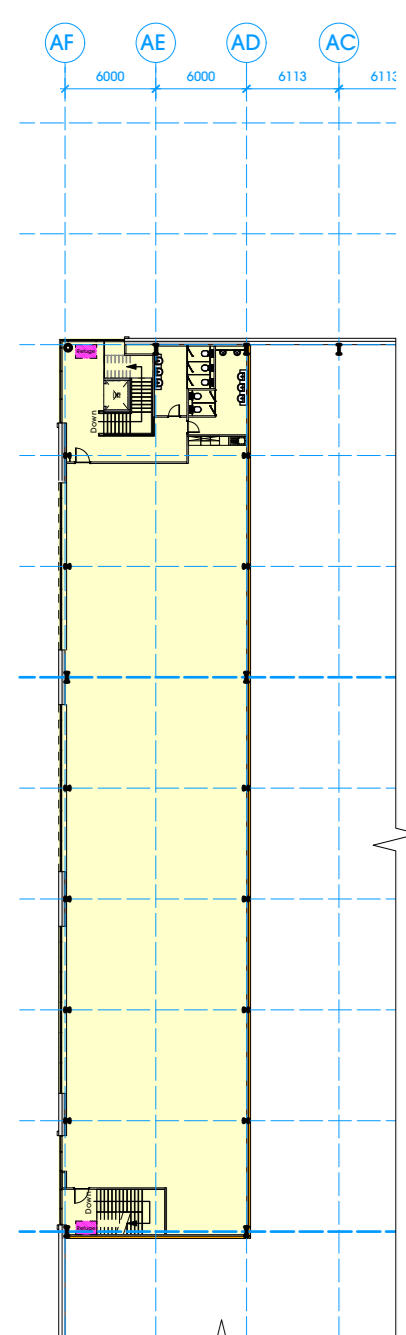

SECOND FLOOR PLAN

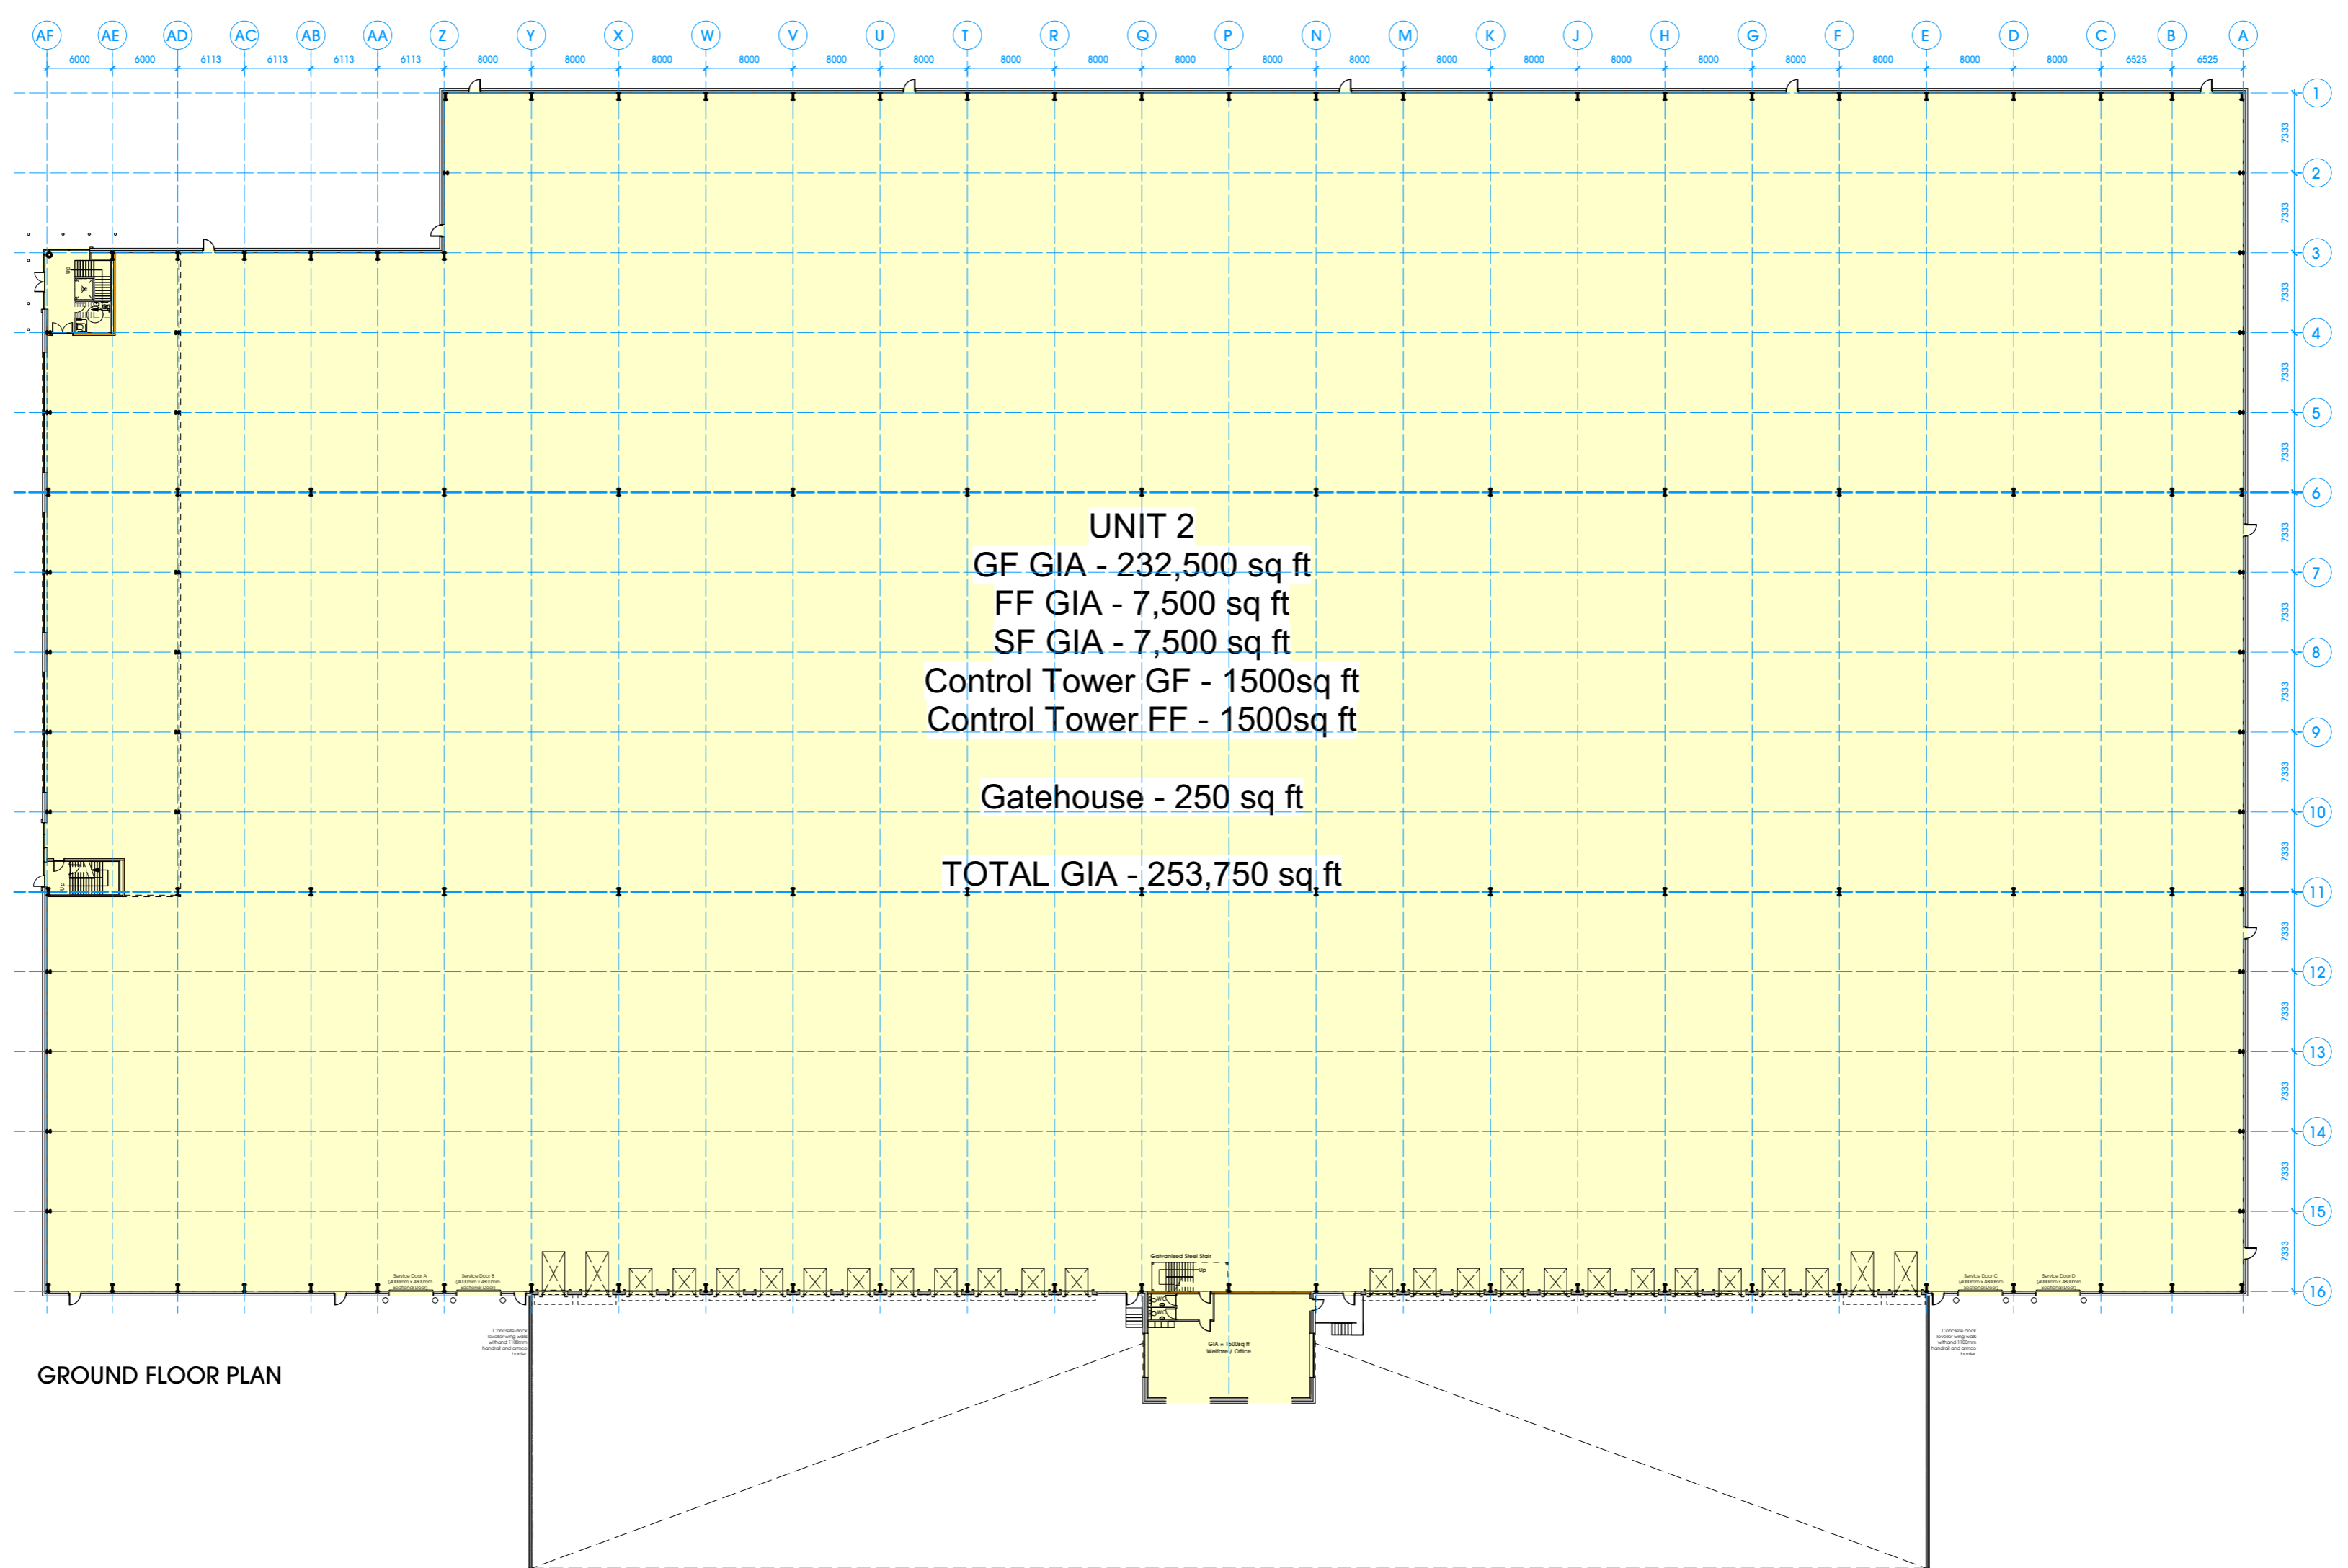

GROUND FLOOR PLAN

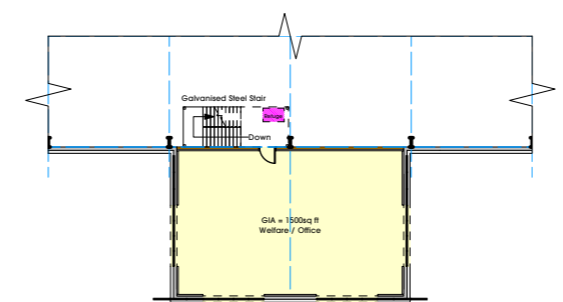

FIRST FLOOR PLAN

Rev	Date	Description	Drawn
A	17/05/21	Amendments to docks/level access doors	AJ

htcarchitects

York Place Studio
8 Britannia Street
Leeds
LS1 2DZ
T:(0113) 244 3457
W: www.htcarchitects.co.uk
E: info@htcarchitects.co.uk

client
Tungsten Properties

project
**Severn Road, Bristol
Avonmouth**

drawing title
Unit 2 Floor Plan

date **May 2021**
status **Planning Issue**
scale **1:200 @ A2**
drawn **AJ** checked **DW**
job no. **2576** dwg no. **P2-100** rev. **A**