


THIS DRAWING IS COPYRIGHT AND REMAINS THE PROPERTY OF HTC ARCHITECTS. IT MUST NOT BE REPRODUCED, USED, DISCLOSED OR TRANSMITTED TO THIRD PARTIES IN ANY FORM, IN WHOLE OR IN PART, WITHOUT PRIOR WRITTEN PERMISSION.

DO NOT SCALE!  
ALL DIMENSIONS SHOULD BE CHECKED ON SITE BEFORE WORK COMMENCES





BOUNDARY SUBJECT TO TITLE PLAN CHECK

SUBJECT TO REVIEW OF LEVELS AND FALLS

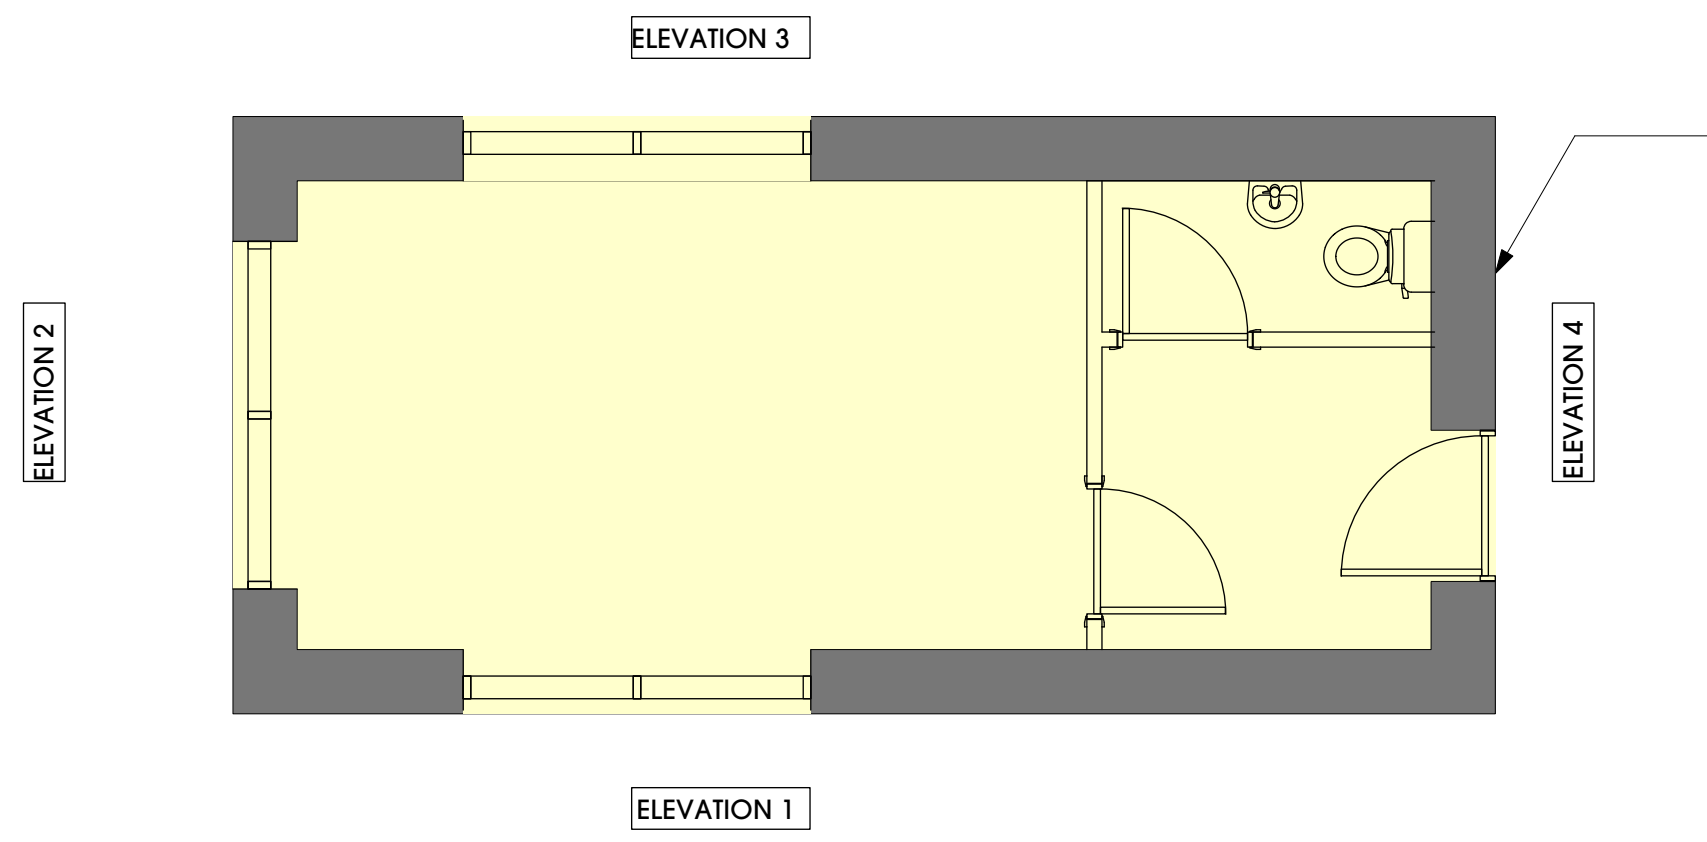

GRP STRUCTURAL BUILD UP TBC BY FIBAFORM.  
FINISH TO BE CLADDING IN MR300 TO MATCH MAIN OFFICE ELEVATION.

PROPOSED FLOOR PLAN  
GIA - 250 sq ft / GEA - 355sq ft

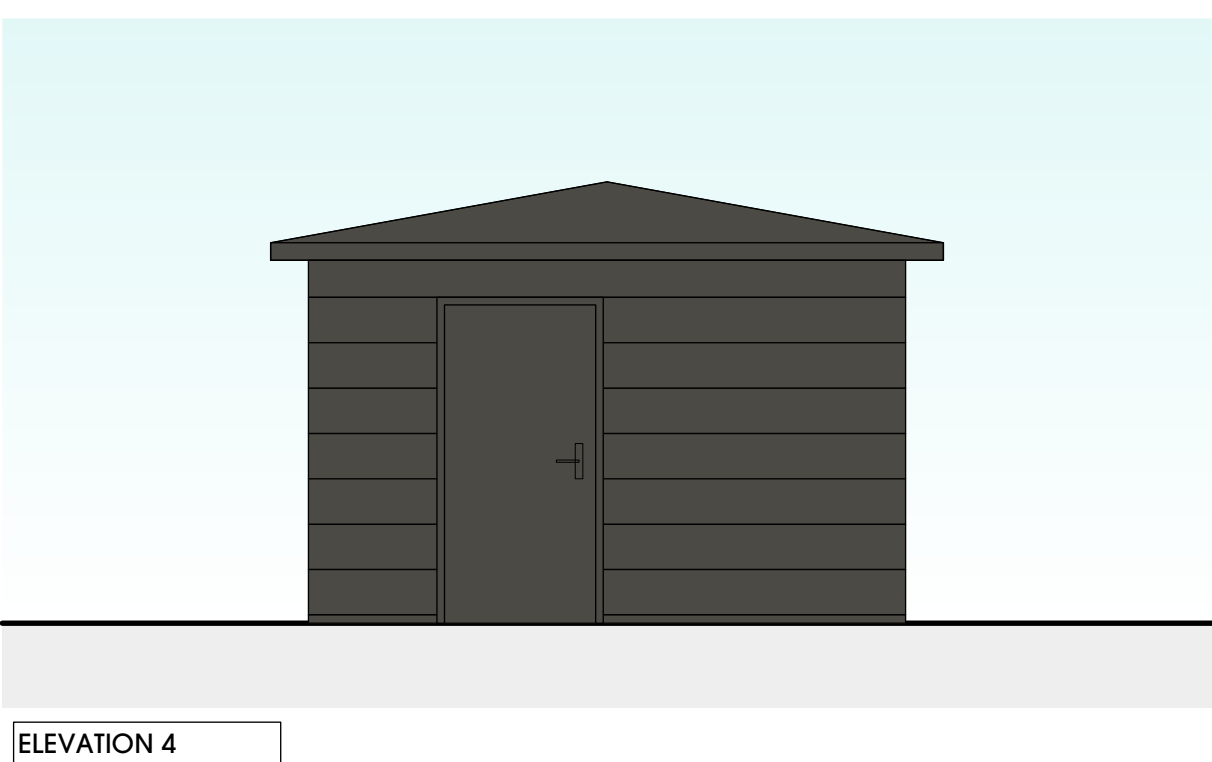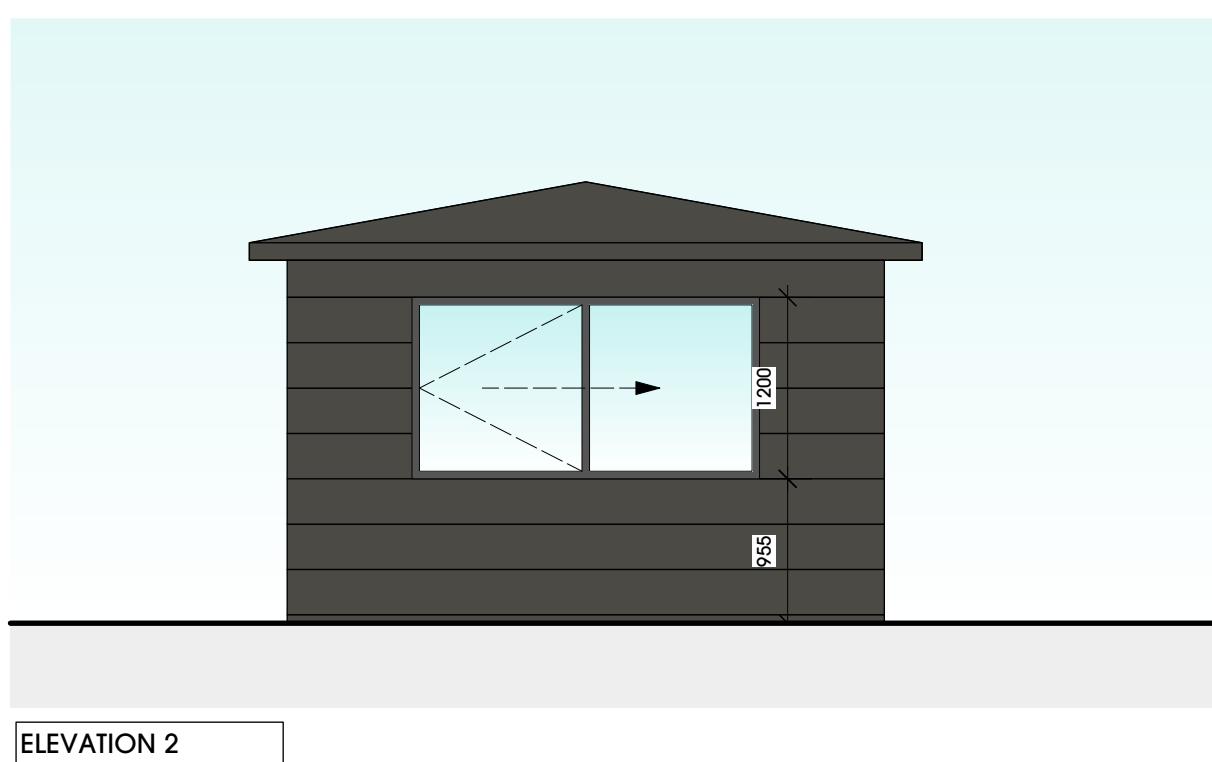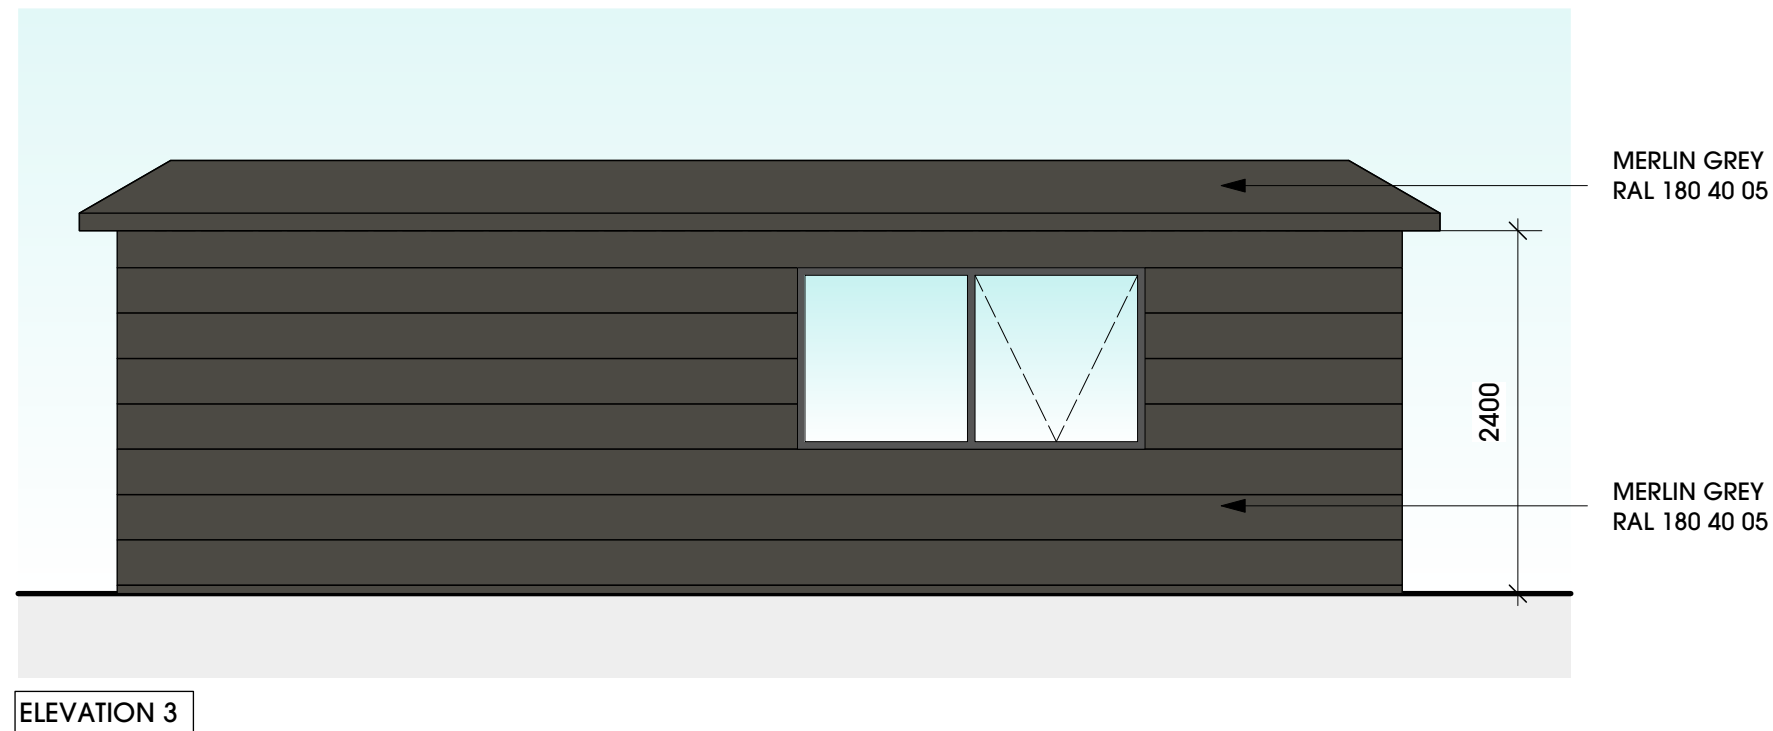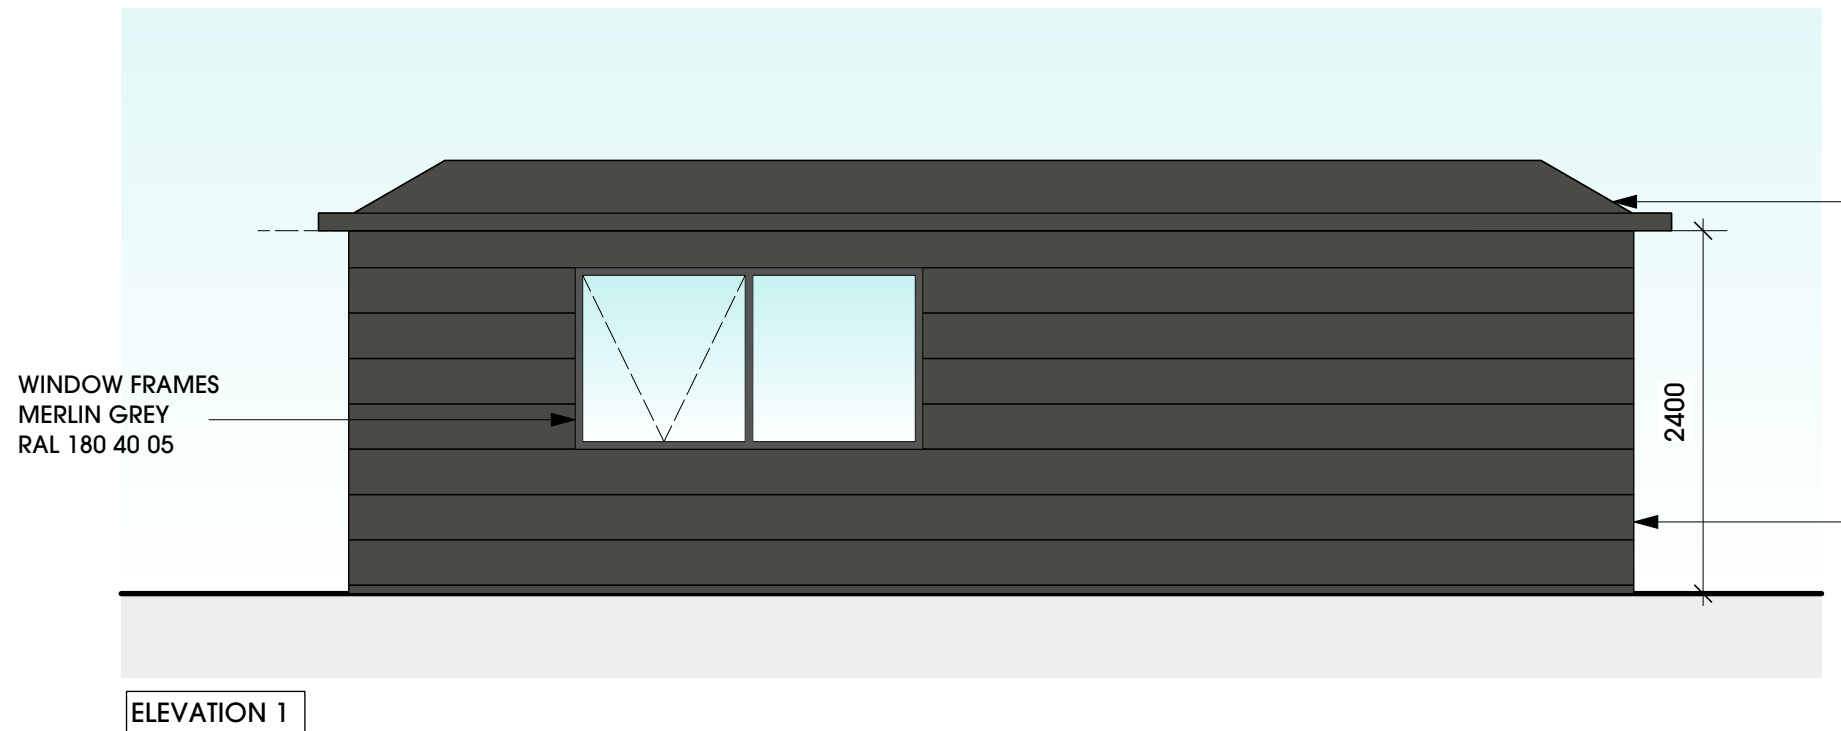

| Rev. | Date | Description | Drawn |
|------|------|-------------|-------|
|      |      |             |       |

**htcarchitects**  
York Place Studio  
8 Britannia Street  
Leeds  
LS1 2DZ  
T: (0113) 244 3457  
W: www.htcarchitects.co.uk  
E: info@htcarchitects.co.uk

client  
**Tungsten Properties**

project  
**Avonmouth**

drawing title  
**Gatehouse Information**

date **May 2021**  
status **Planning Issue**  
scale **1:50 @ A2**  
drawn **AJ** checked **DW**  
job no. **2576** dwg no. **P120** rev.