



Ground Floor Plan - As Proposed
 Scale 1:100

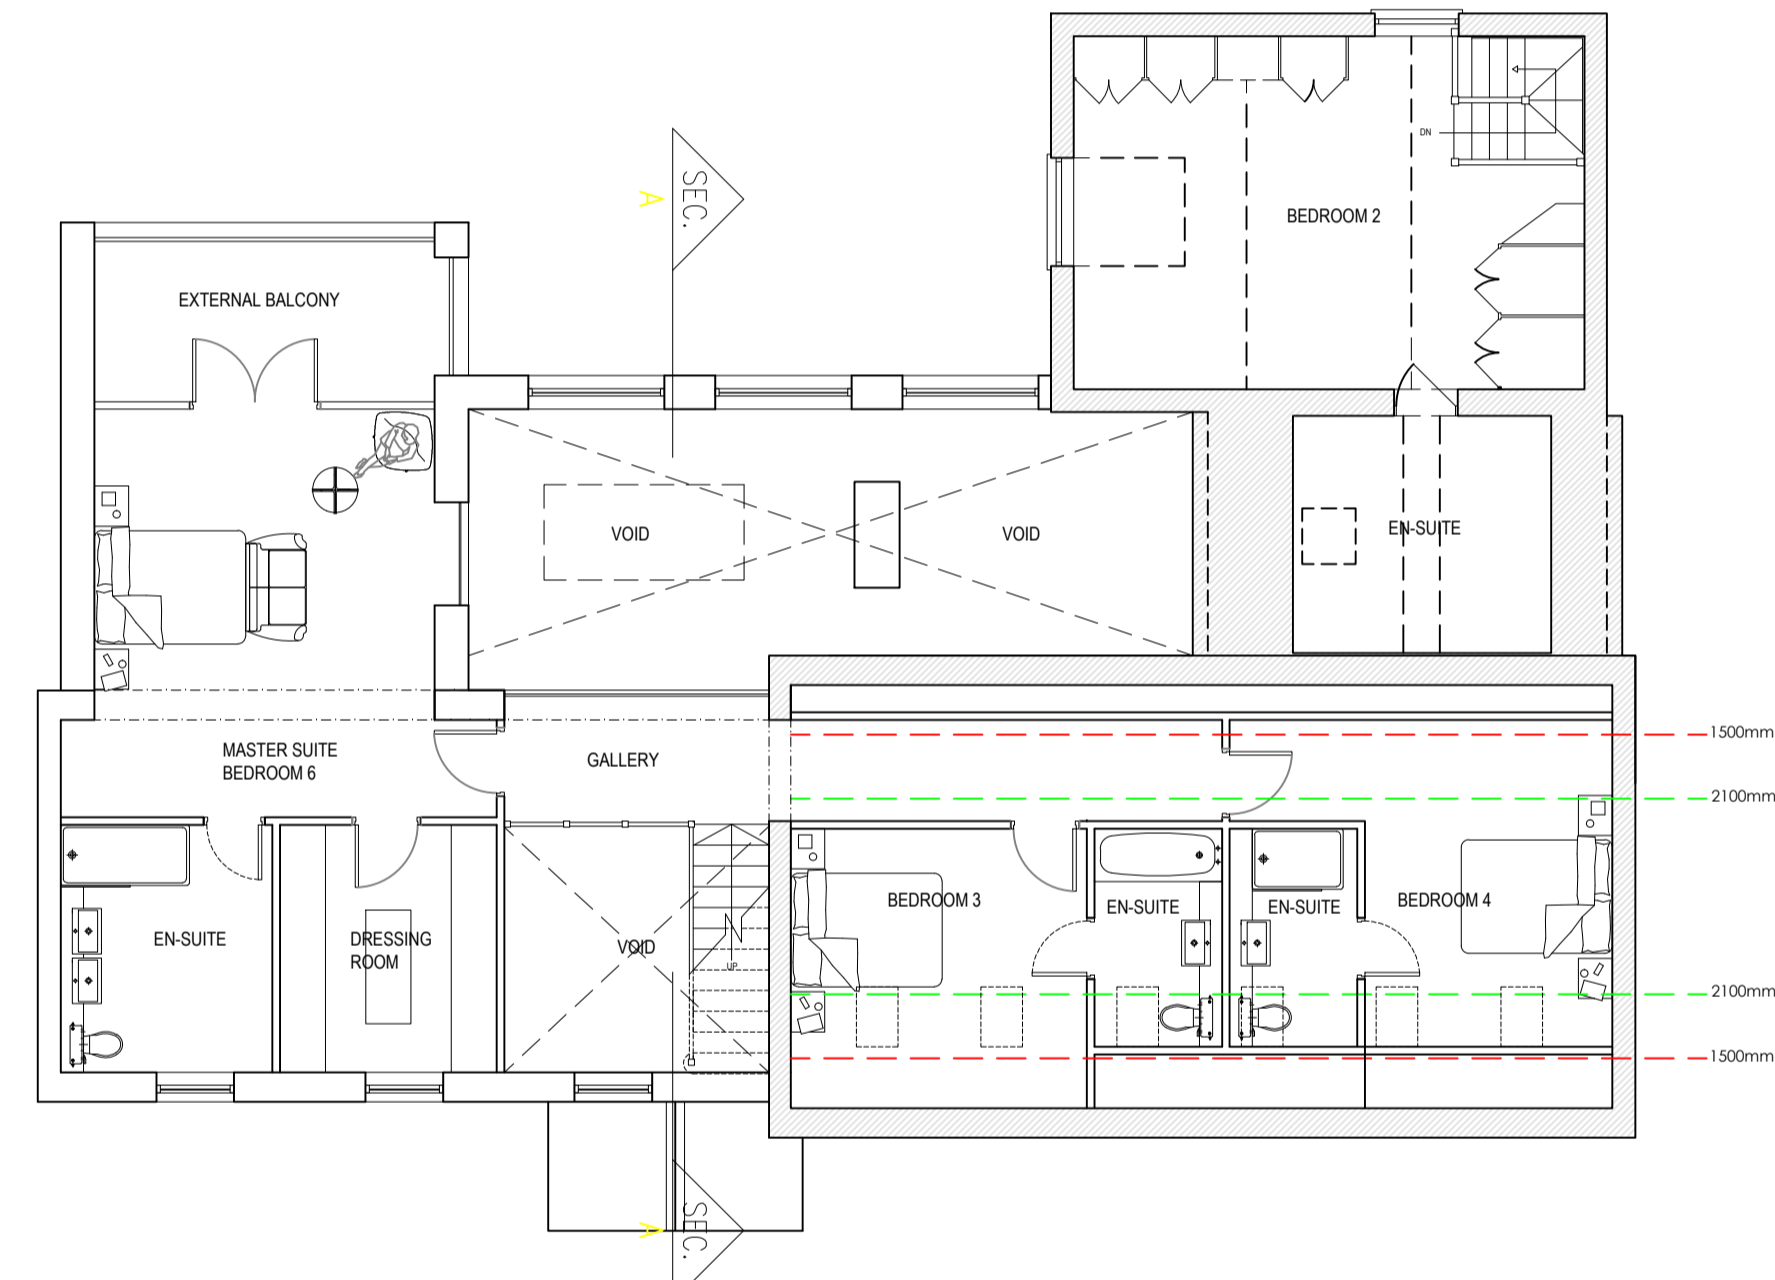

First Floor Plan - As Proposed
 Scale 1:100

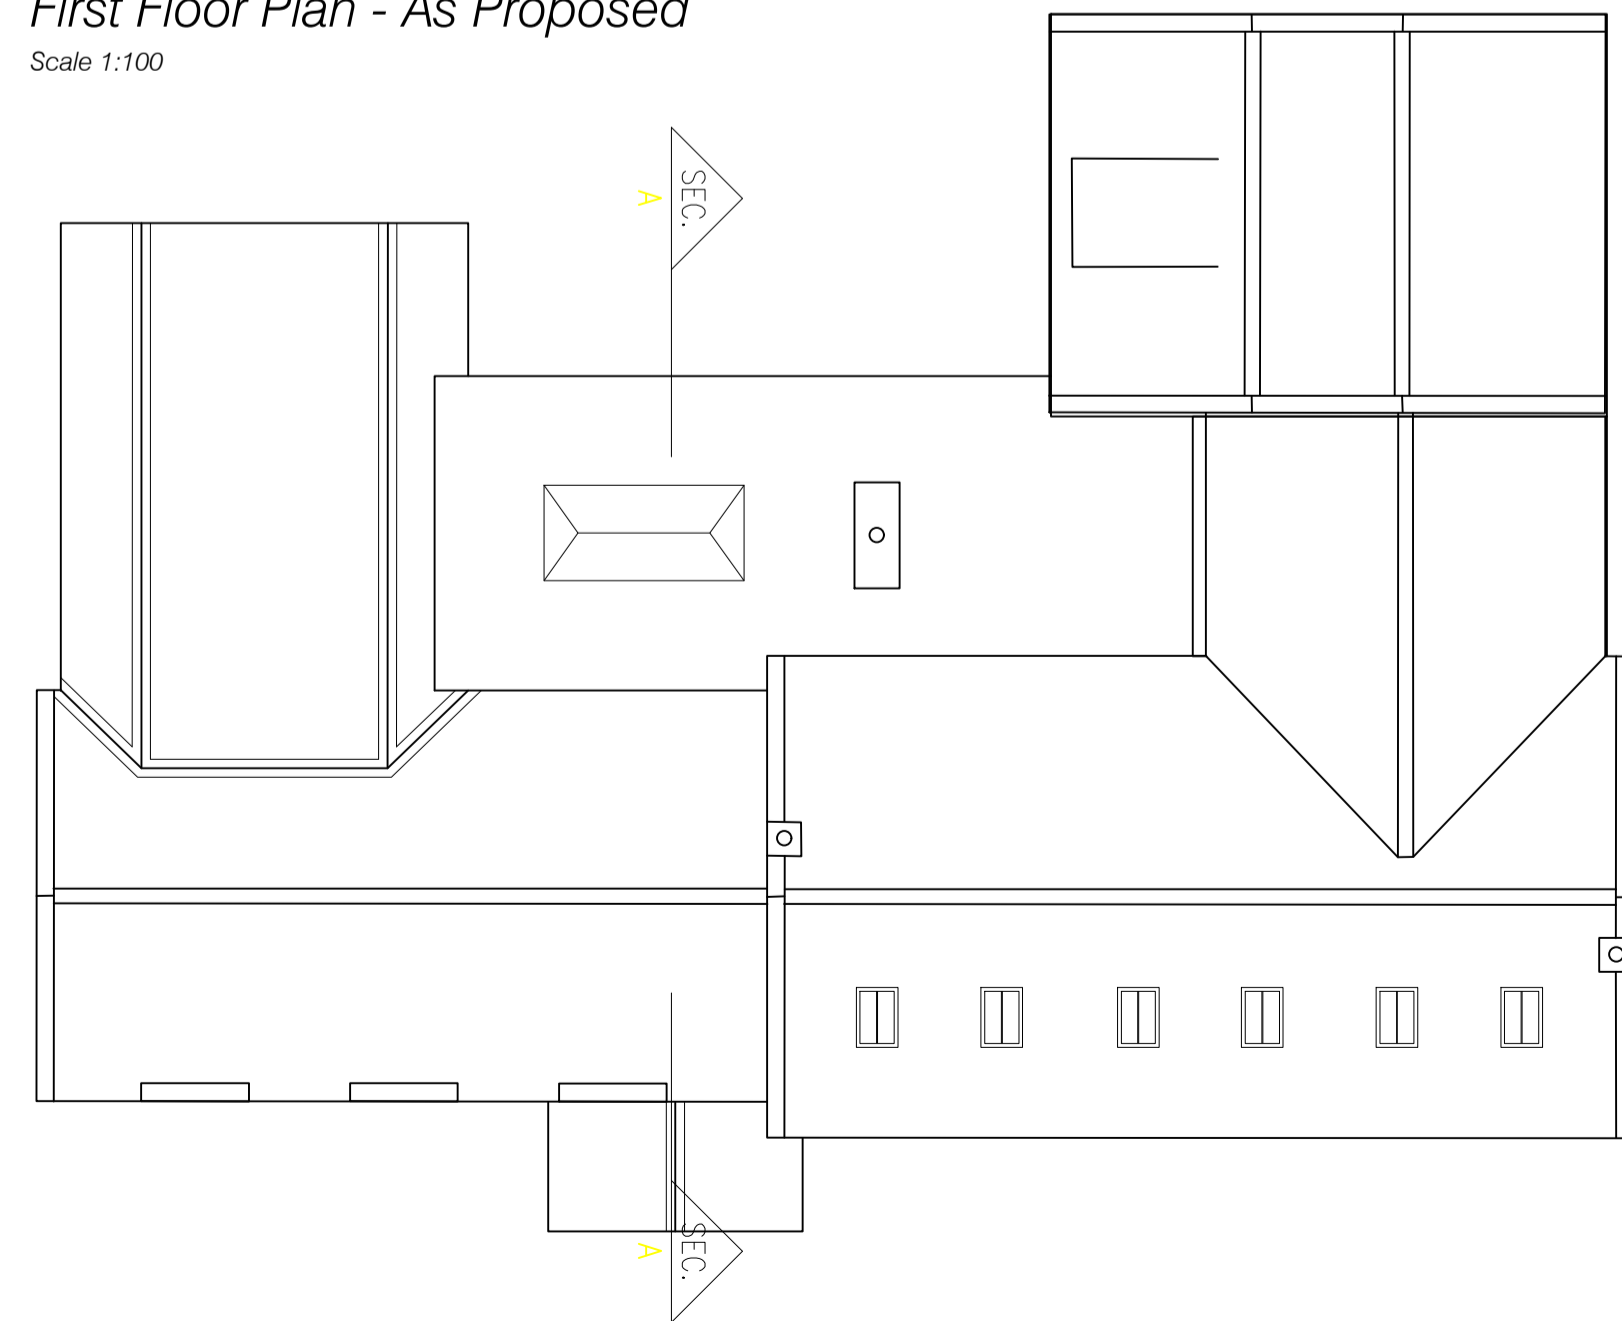


Roof Plan - As Proposed
 Scale 1:100




South Elevation Street Scene - As Proposed
 Scale 1:150



South Elevation - As Proposed
 Scale 1:100

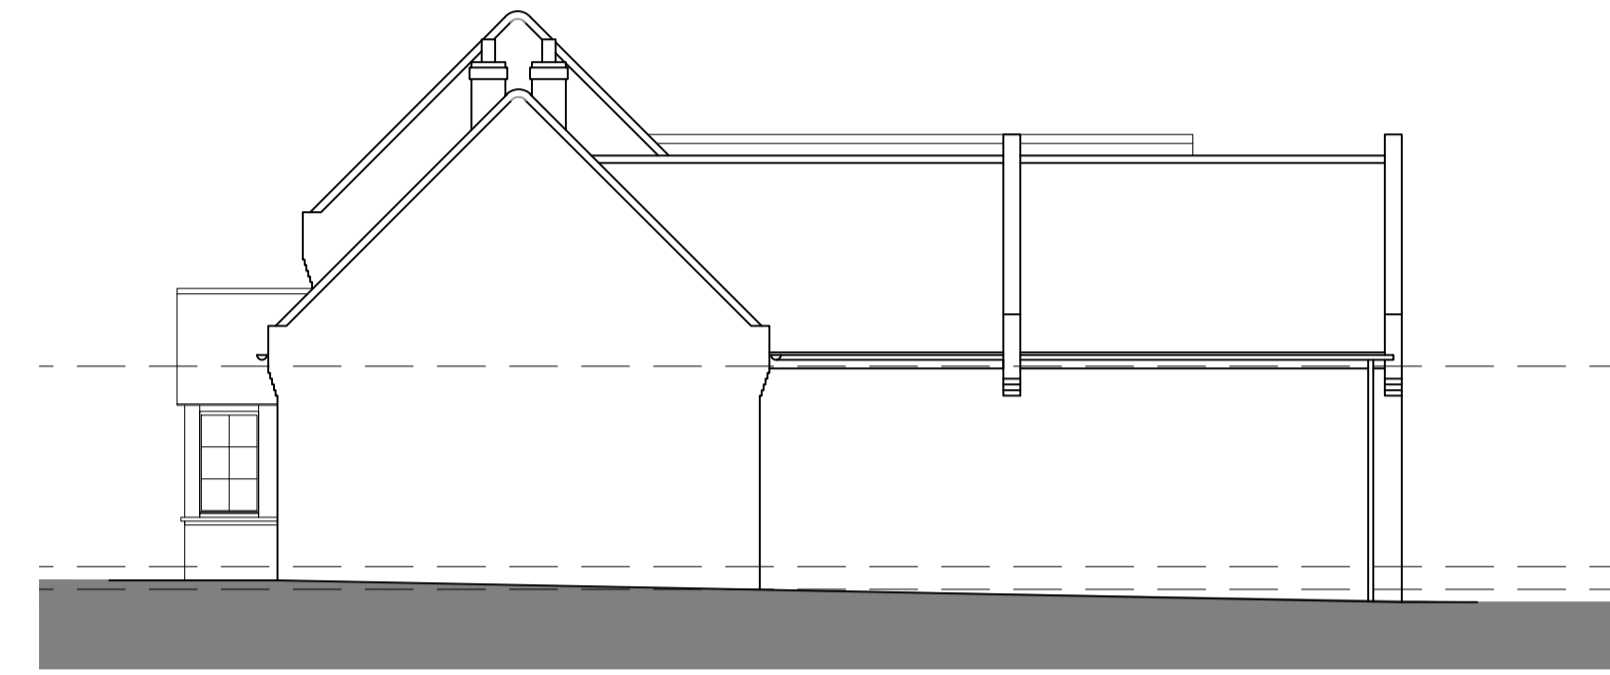

East Elevation - As Proposed
 Scale 1:100

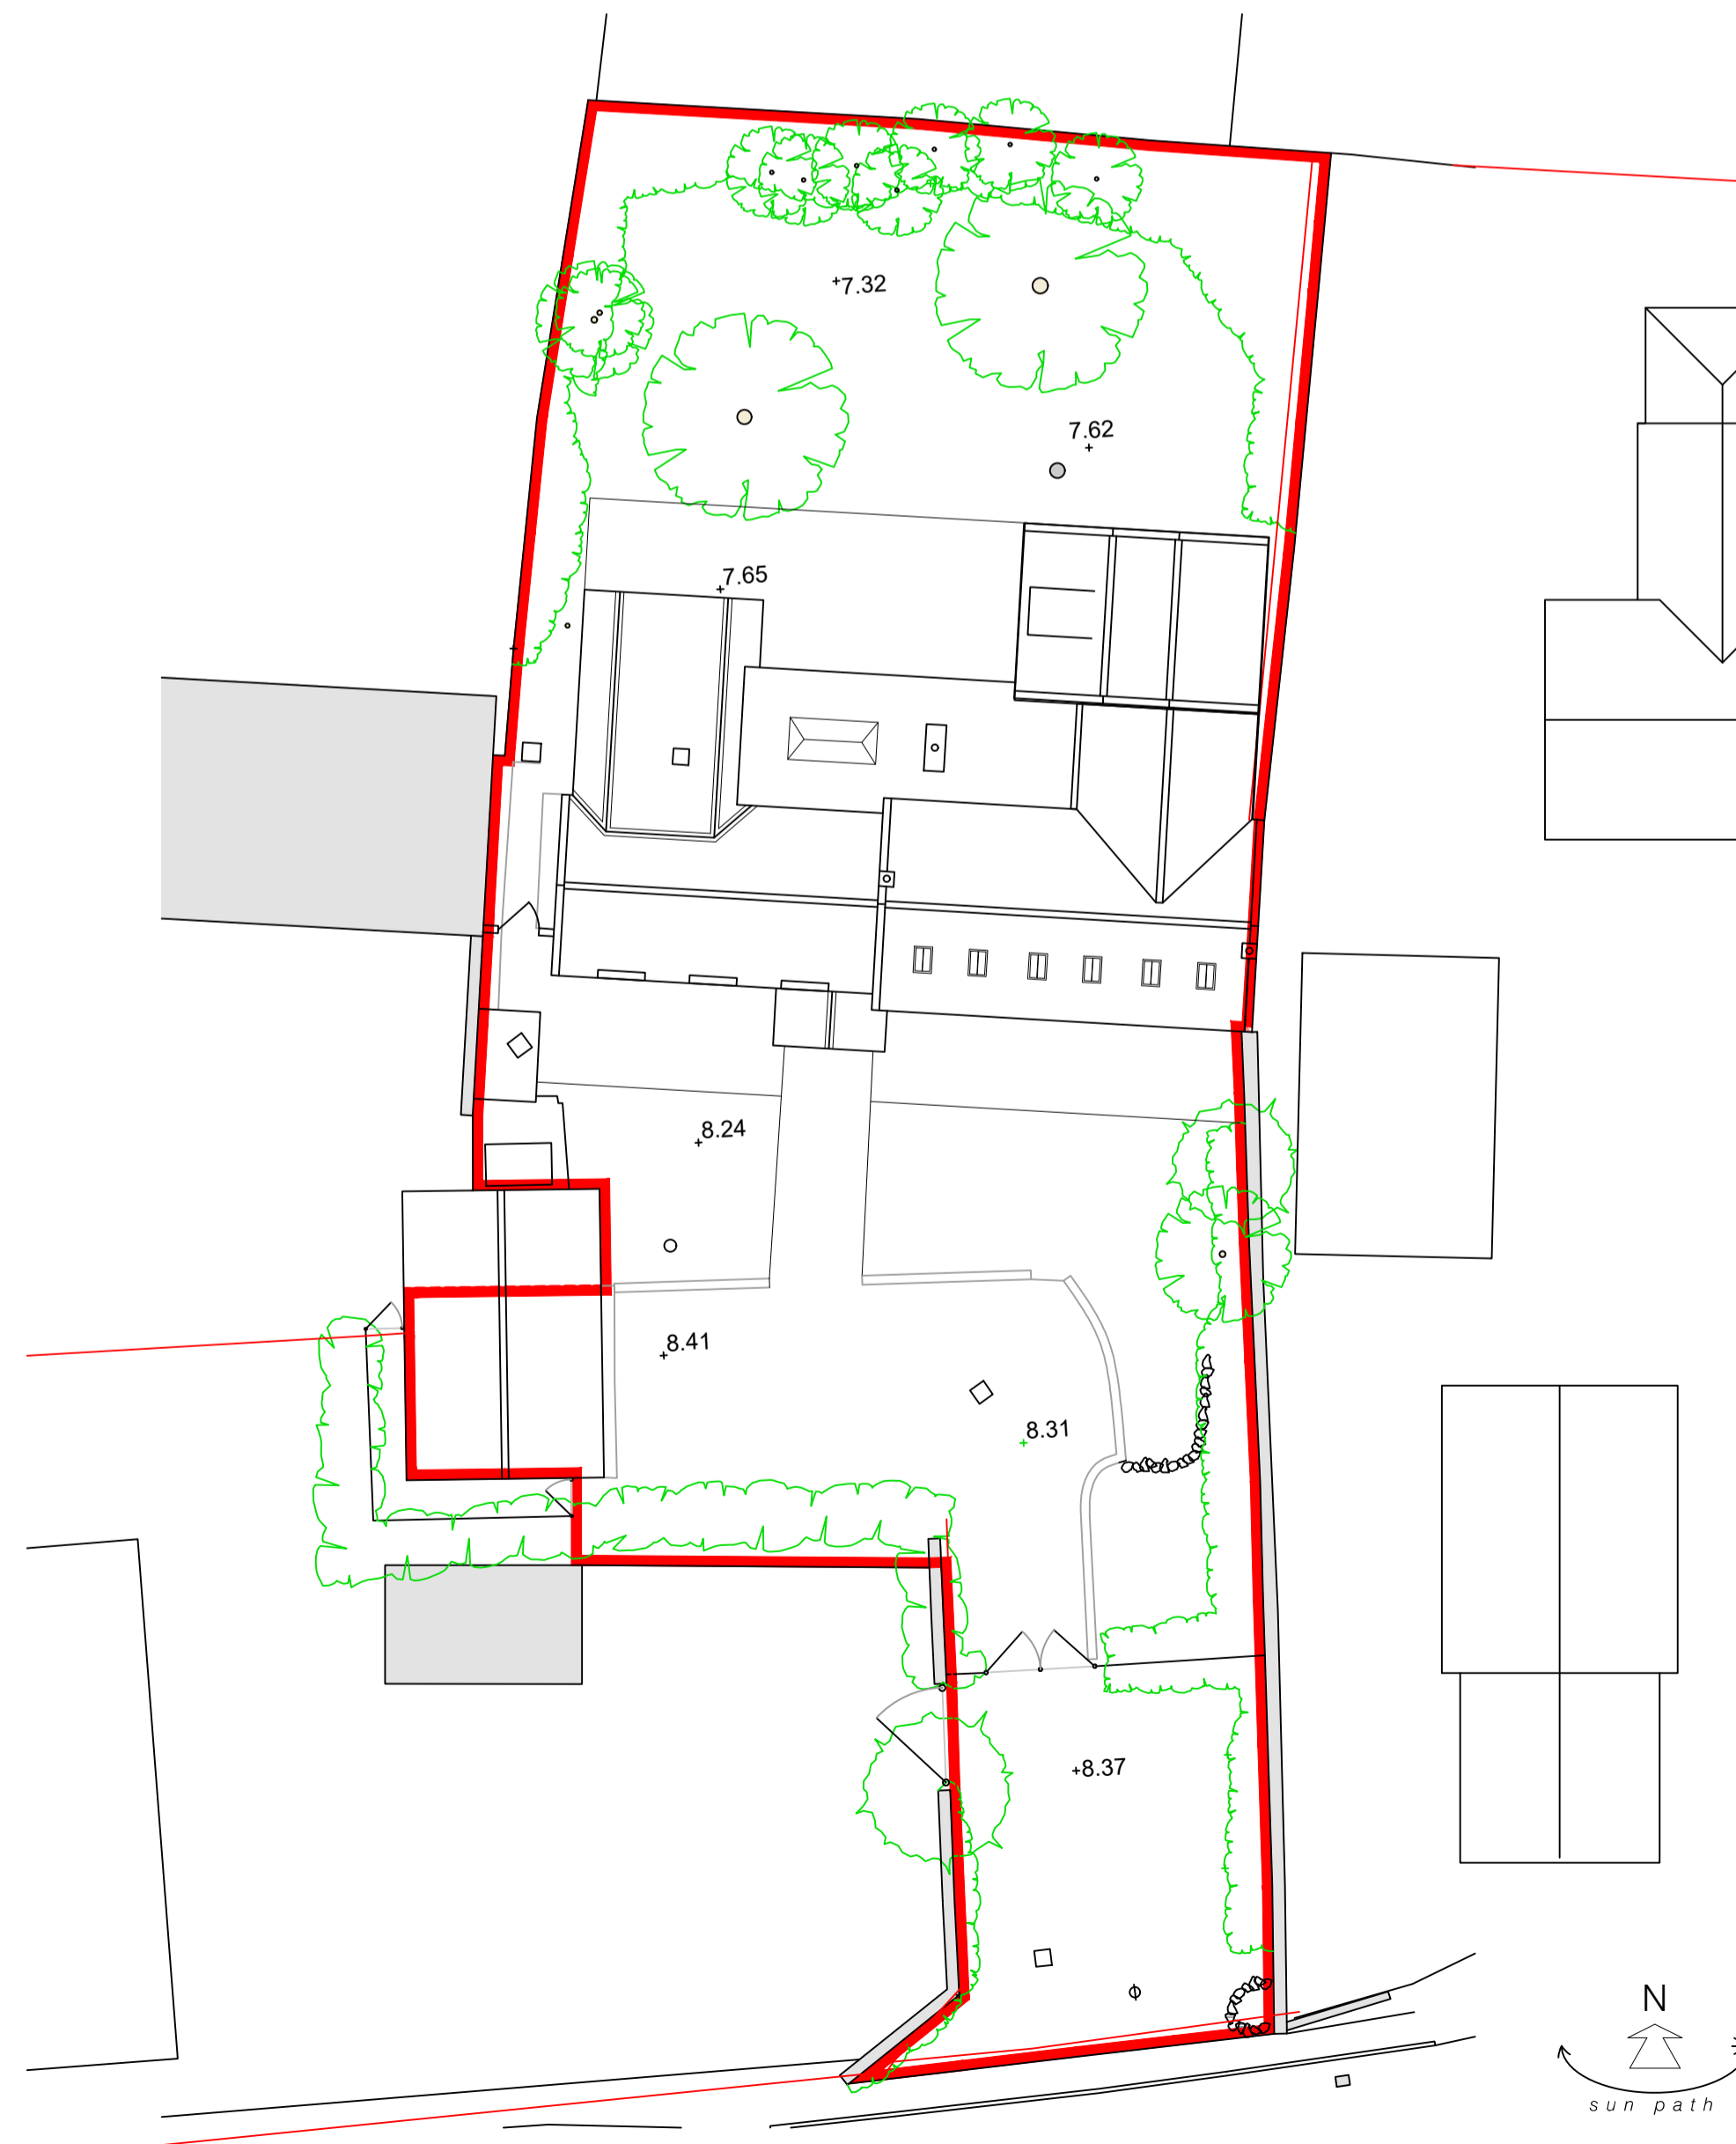


Site Plan - As Proposed
 Scale 1:200



North Elevation - As Proposed
 Scale 1:100



West Elevation - As Proposed
 Scale 1:100

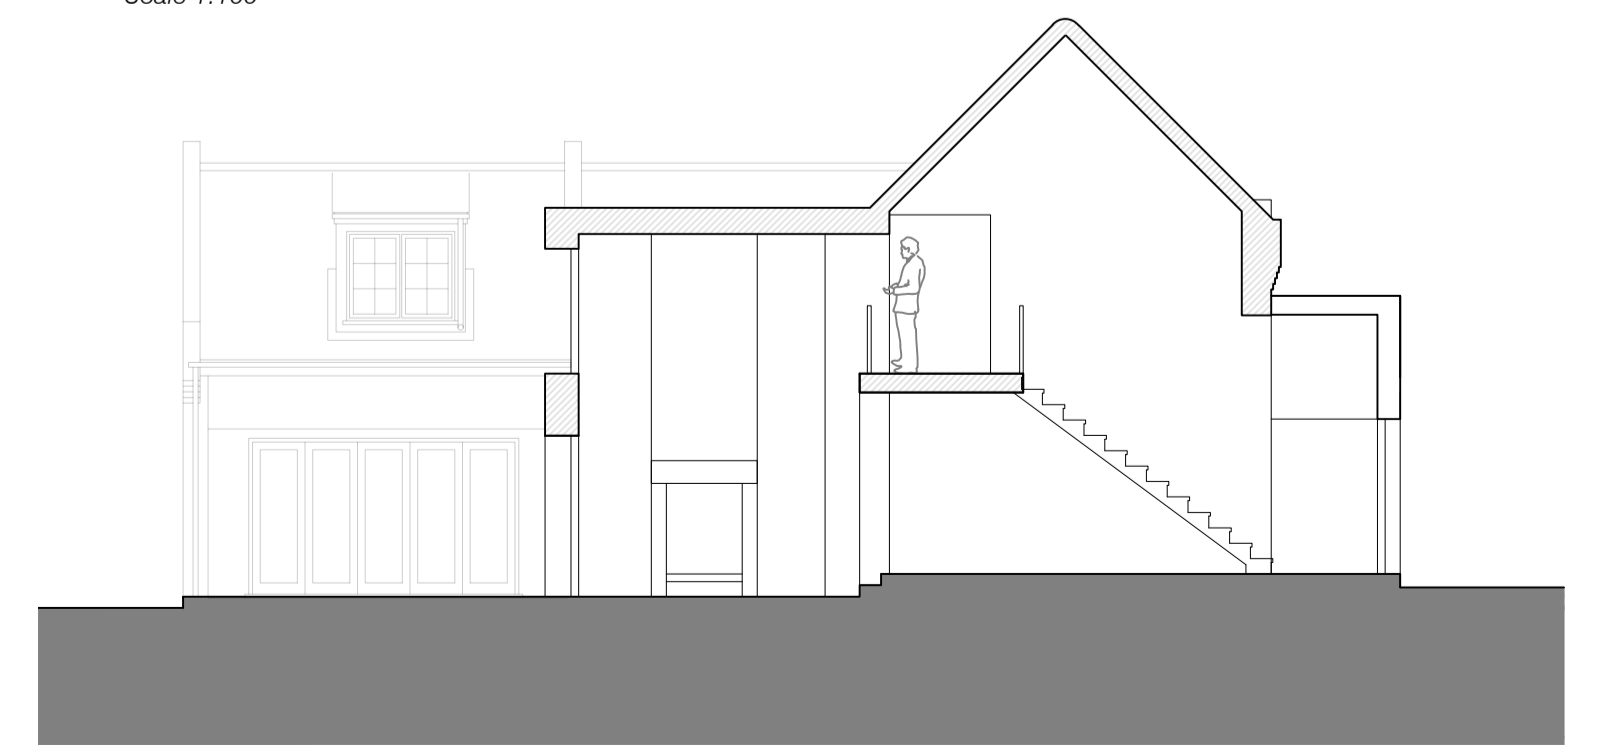

Section A-A - As Proposed
 Scale 1:100

STRATA
 ARCHITECTURE

Unit 12, Dove Orchards, Thornham Road,
 Holme-next-the-Sea, Norfolk, PE36 6LS
 Tel: 01328 738239 Web: www.strataarchitecture.com

Project:
 Thornleys Barn
 Thornham

Title:
 Plans, Sections and Elevations
 Proposed

Scale(s): 1:100/200@A1 Date: 11-06-21

Drawn: RS Checked: JL

Drawing issued for: PLANNING

Drwg No. 573-P100 Rev: A

Copyright of this drawing is retained by Strata Architecture.
 All dimensions must be checked on site by the Contractor.