




The builder/contractor is required to check all dimensions associated with any aspect of the work. Any discrepancy found should be reported to the agent. Copyright on all drawings and documents prepared by Anglia Building Consultants is their property. Drawings, documents and designs may not be reproduced in part or in whole without their written permission.

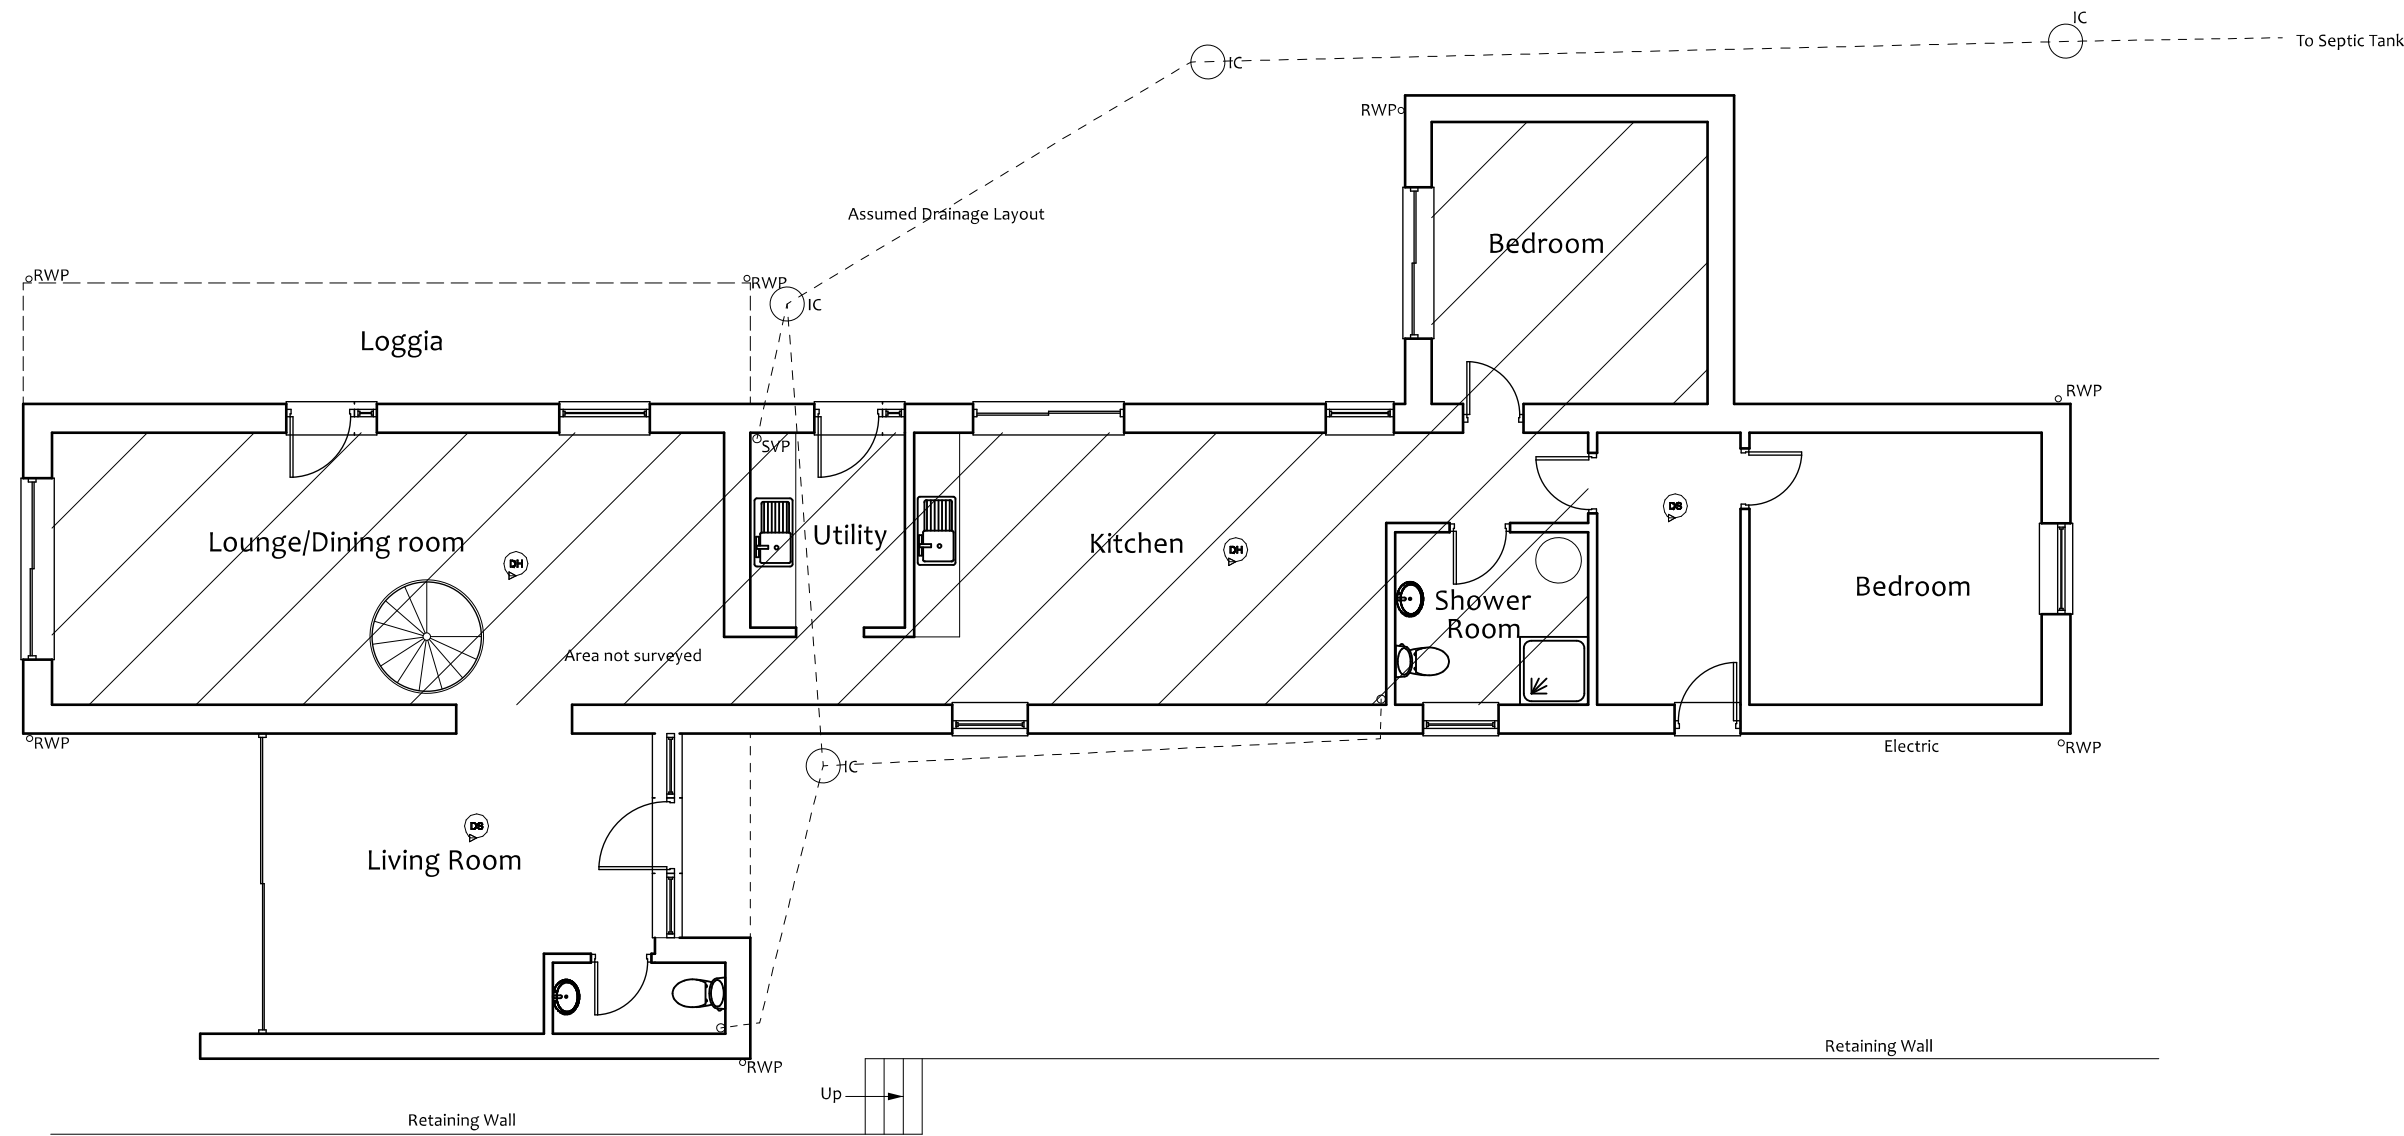


Ground Floor Plan

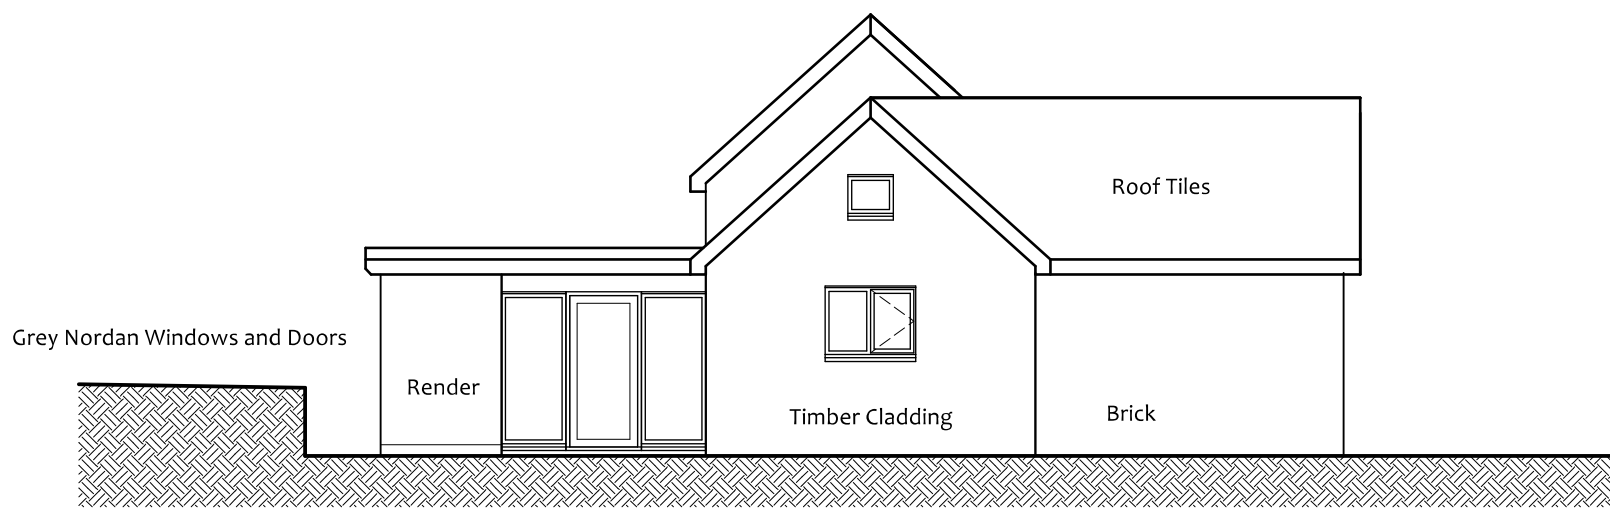


Front Elevation

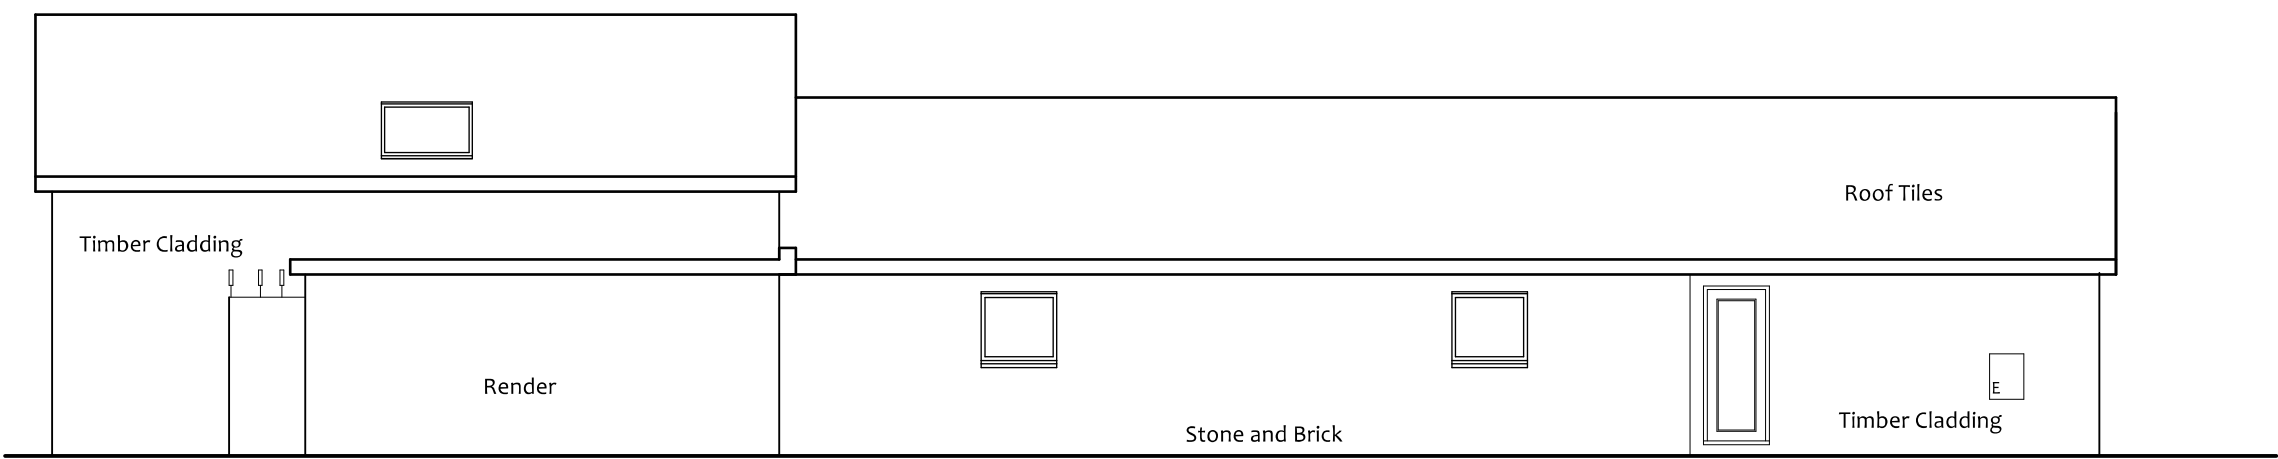

Side Elevation

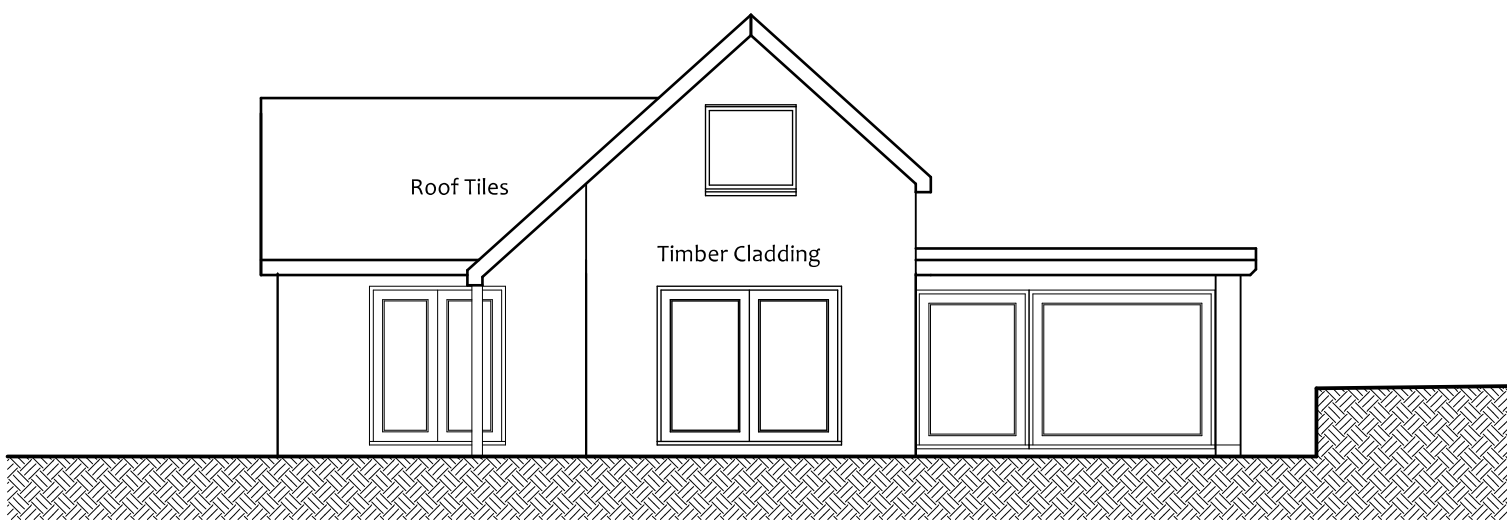

Rear Elevation

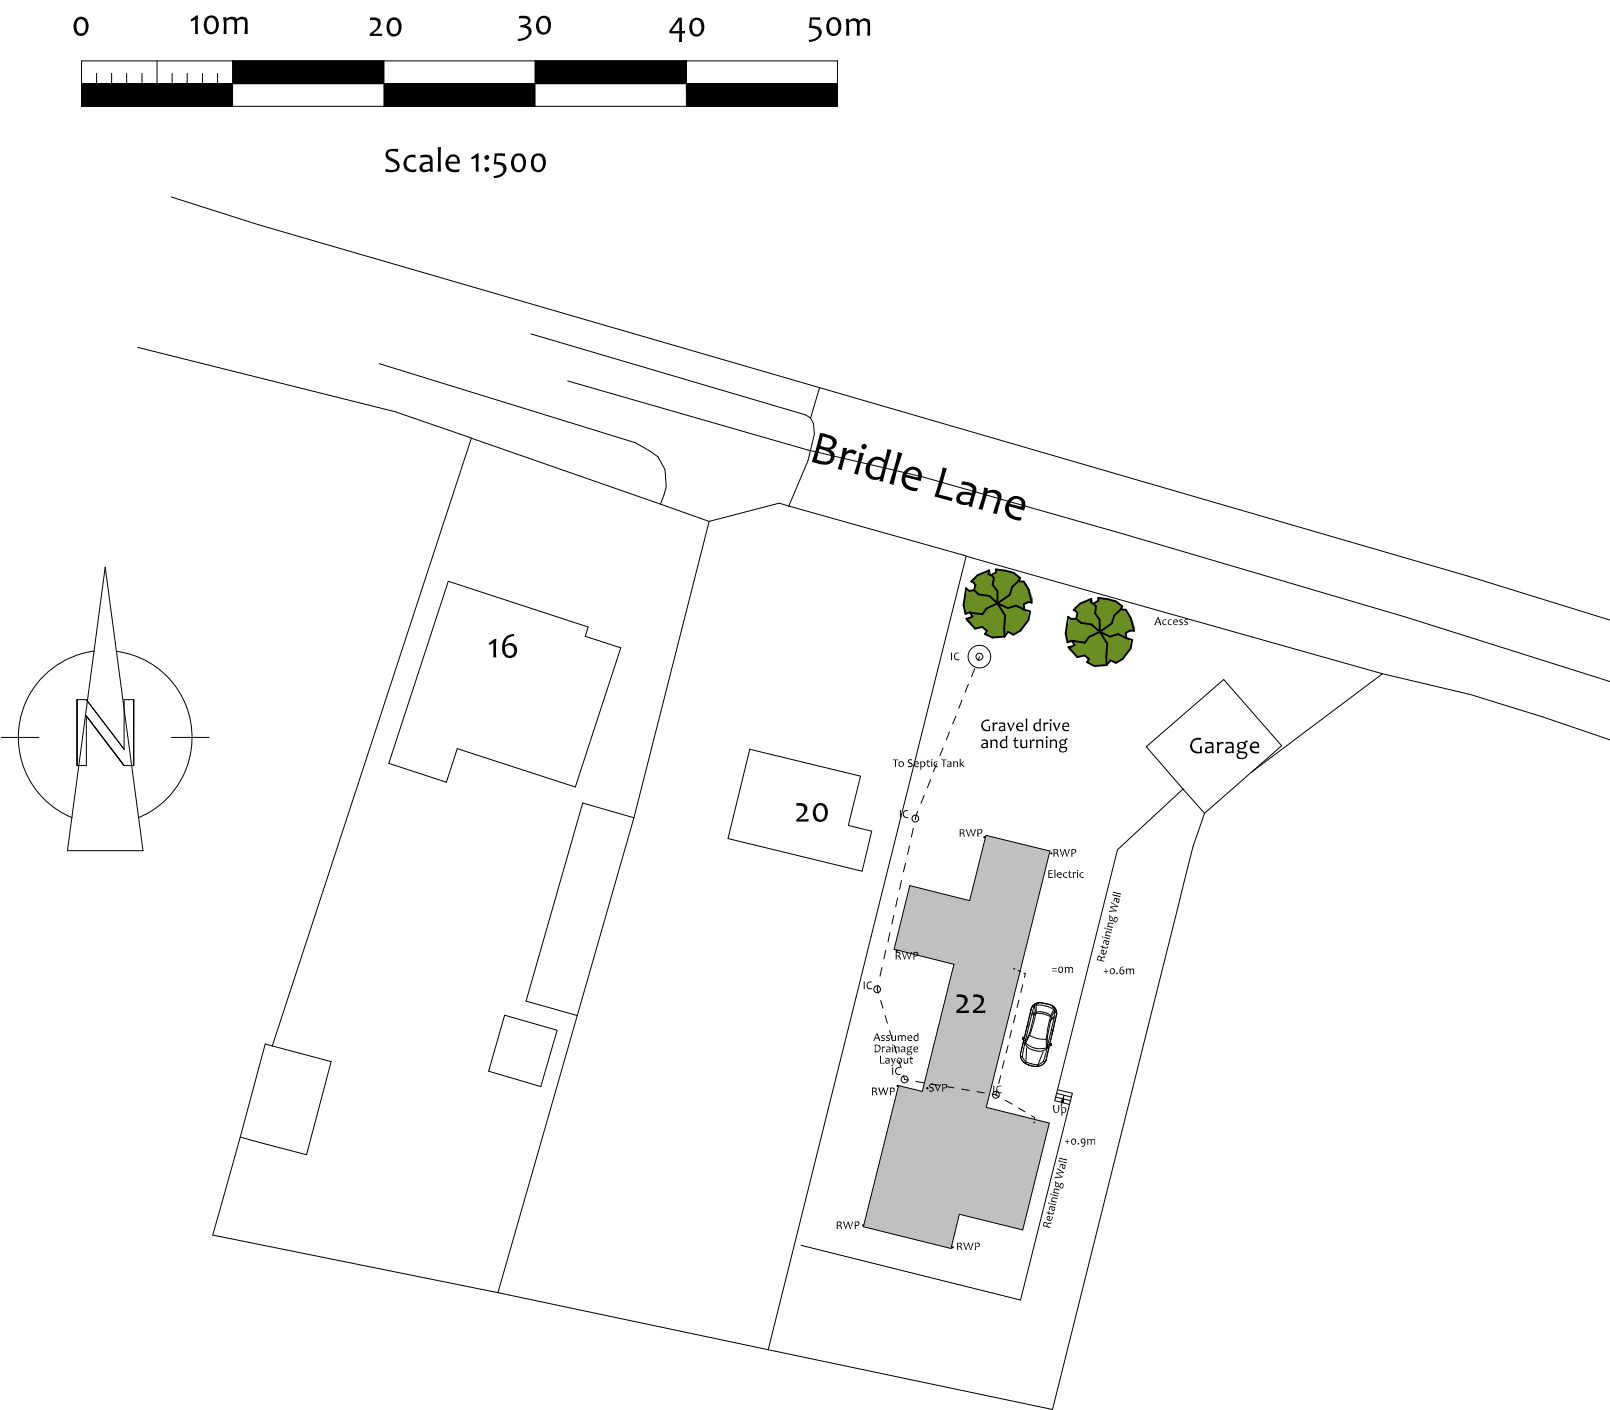

(c) Crown Copyright and database rights 2020. Ordnance Survey Licence 100031961  
Reproduction in whole or in part is prohibited without the prior permission of Ordnance Survey.



Villeneuve - Basin Road - Outwell  
Norfolk - PE14 8TQ  
01945 772550  
01223 969427  
[www.angliabuildingconsultants.co.uk](http://www.angliabuildingconsultants.co.uk)  
[info@angliabuildingconsultants.co.uk](mailto:info@angliabuildingconsultants.co.uk)

No Date Revision  
Issue: For Planning Approval

Site: 22 Bridle Lane, Downham  
Market, Norfolk, PE38 9QZ

Project: Extension and Alterations

Drawing Title: Existing Plans

Client: Mr and Mrs Starreveld

Date: February 2021  
Scale: 1:100 & 1:500 At: A1  
Drawing Number: 20-2064-2