



Elevations / Floor Plan Scale 1:100

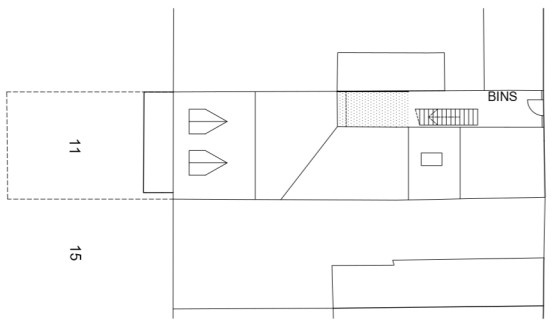

Site Plan 1:200

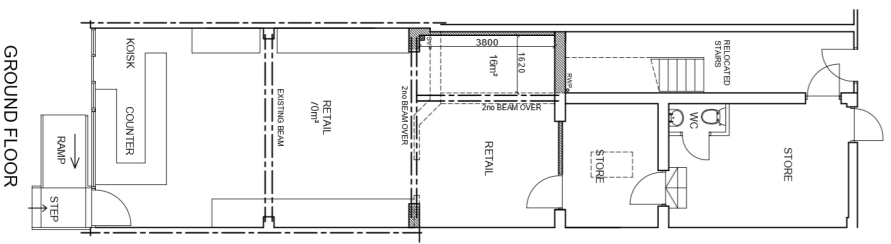

MATERIAL SPECIFICATION
Roof Cladding: Grey Liquid Plastic
External Walls: Raught Faced Red Multi
Glazing: Double Glazed Window With White UPVC Frames
Fastica & Eaves Boards: To Match Existing
Rainwater Goodst To Match Existing

CONFIGURATION
Address: 11 Squires Gate Lane Blackpool
Description: Proposed Elevations & Floor Plans
Project: Rear Extension / New Shop Front Window & Internal Ais
Drawing No: P02C
Date: 01/07/2021
Extended Floor Area: 16m²
Site Area: 180m²

This document was created with Win2PDF available at <http://www.win2pdf.com>.
The unregistered version of Win2PDF is for evaluation or non-commercial use only.