




General Notes
 1. Do not scale this drawing. All dimensions to be as noted. Contractor to check all dimensions on site before carry out works.
 2. This drawing is for the private and confidential use of the client for whom it was undertaken and it should not be reproduced in whole or in part or relied upon by third parties for any use without the express written authority of Beech Architects Limited.

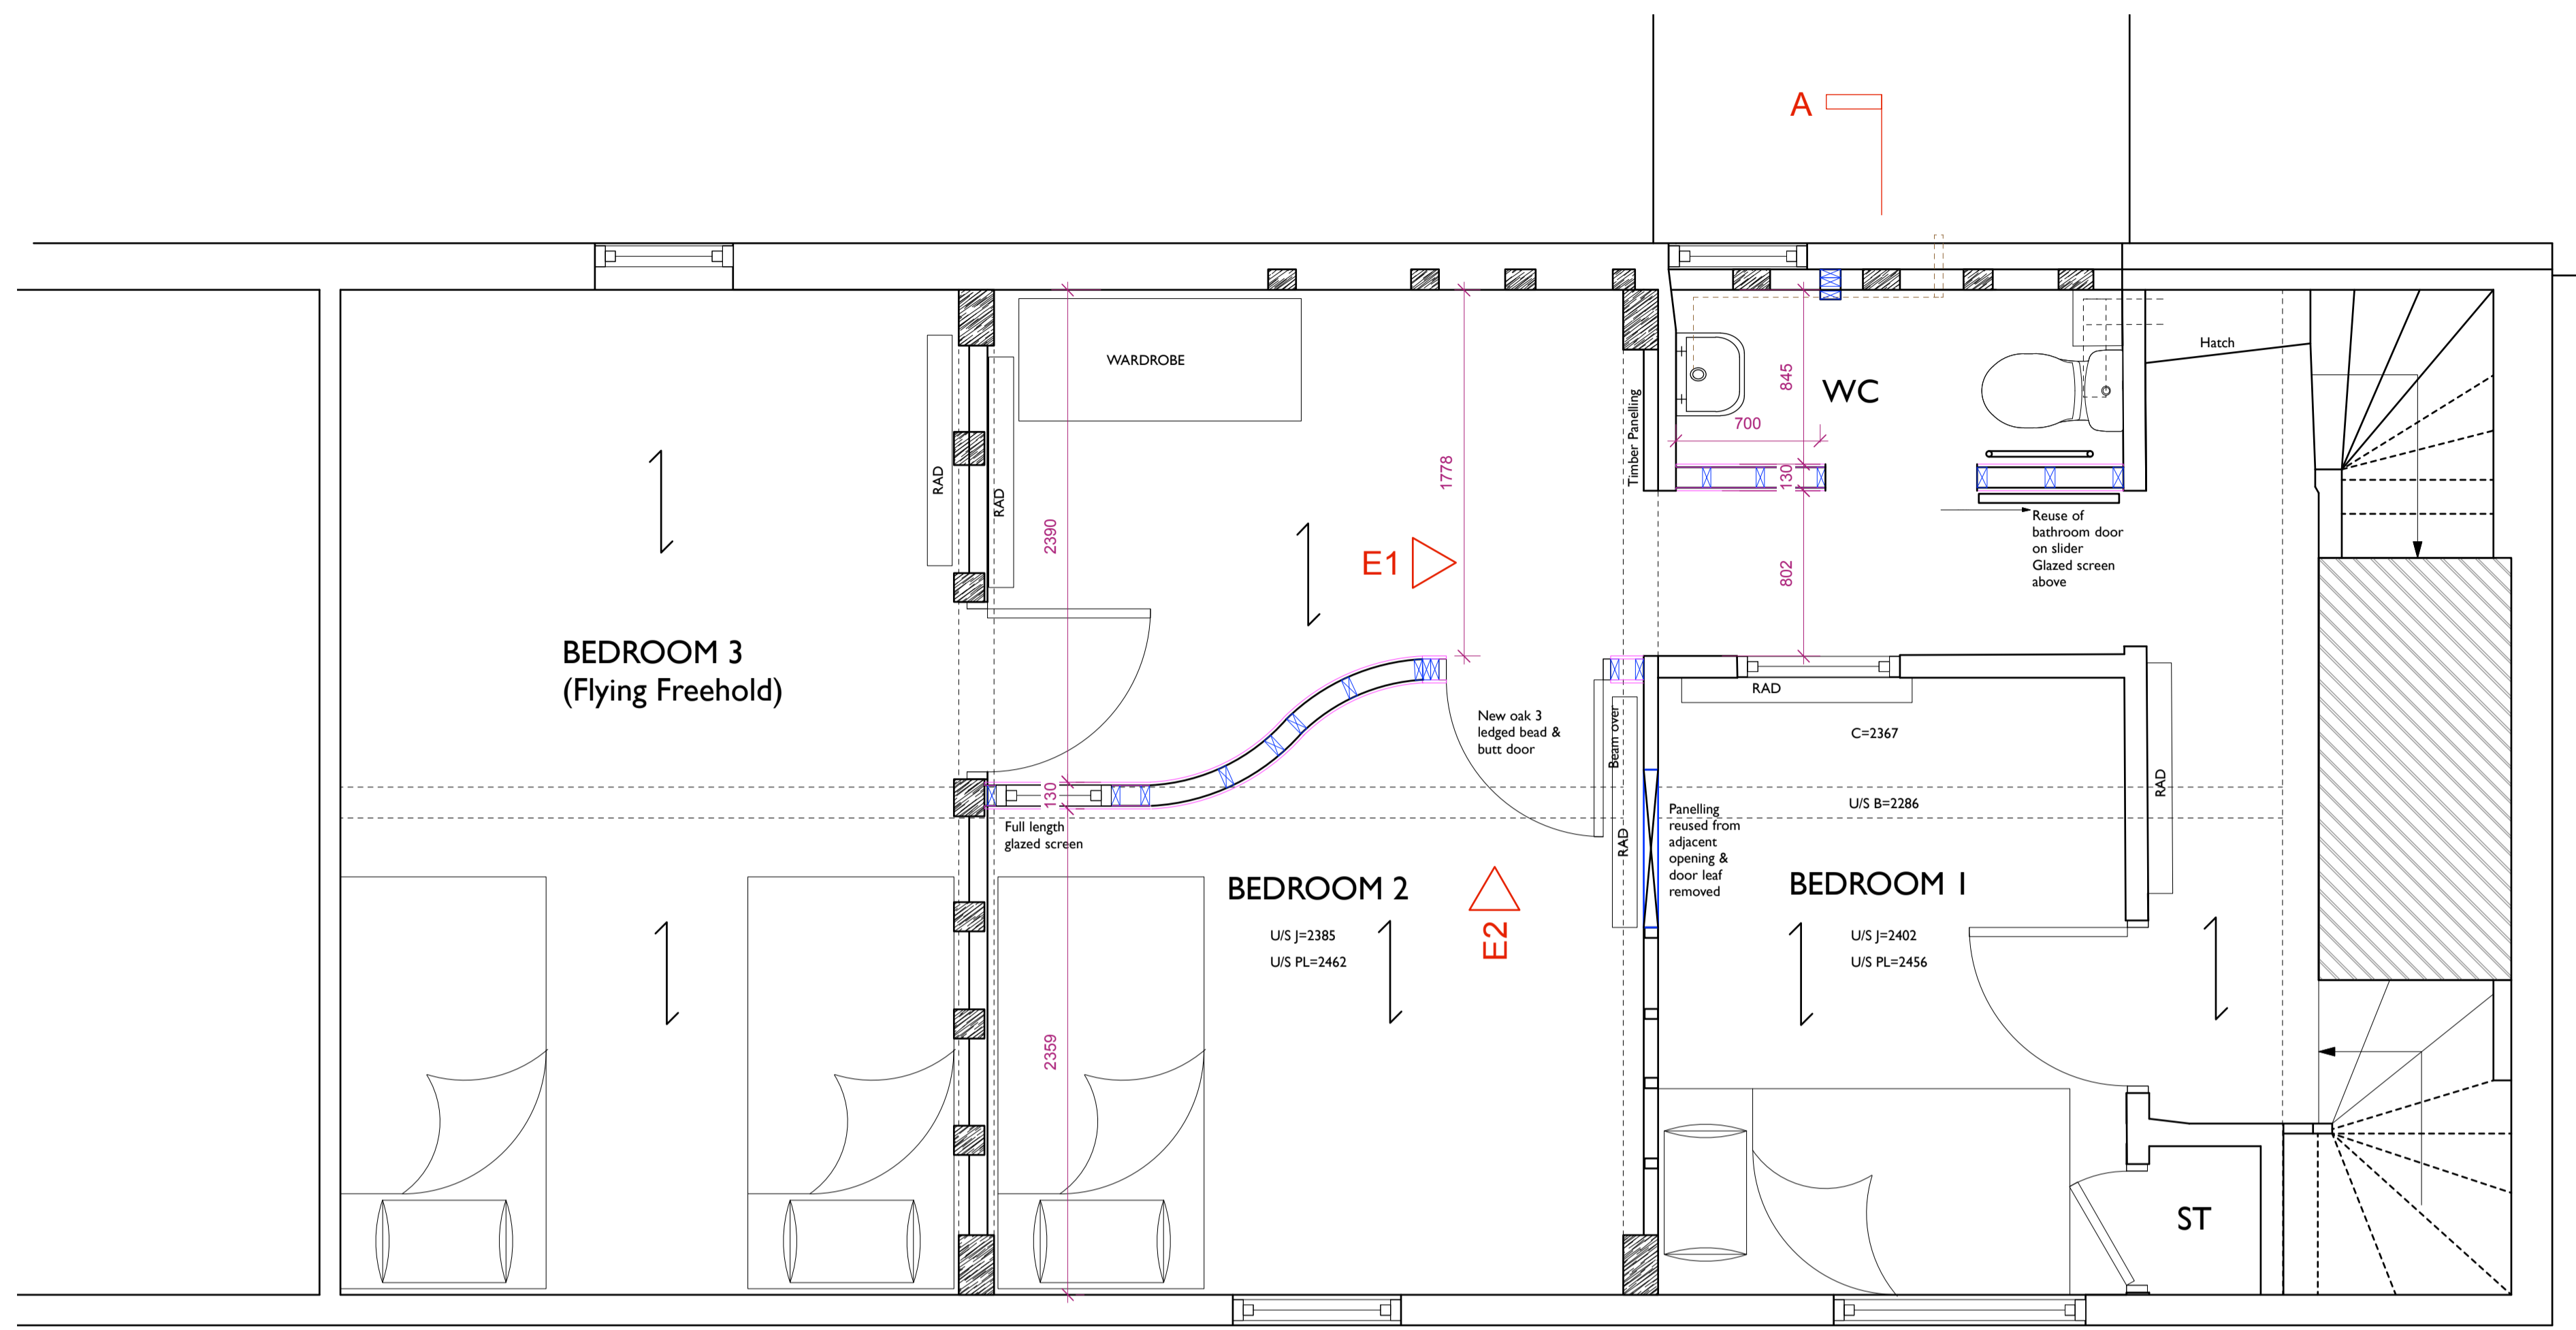


FIRST FLOOR PLAN 1:25

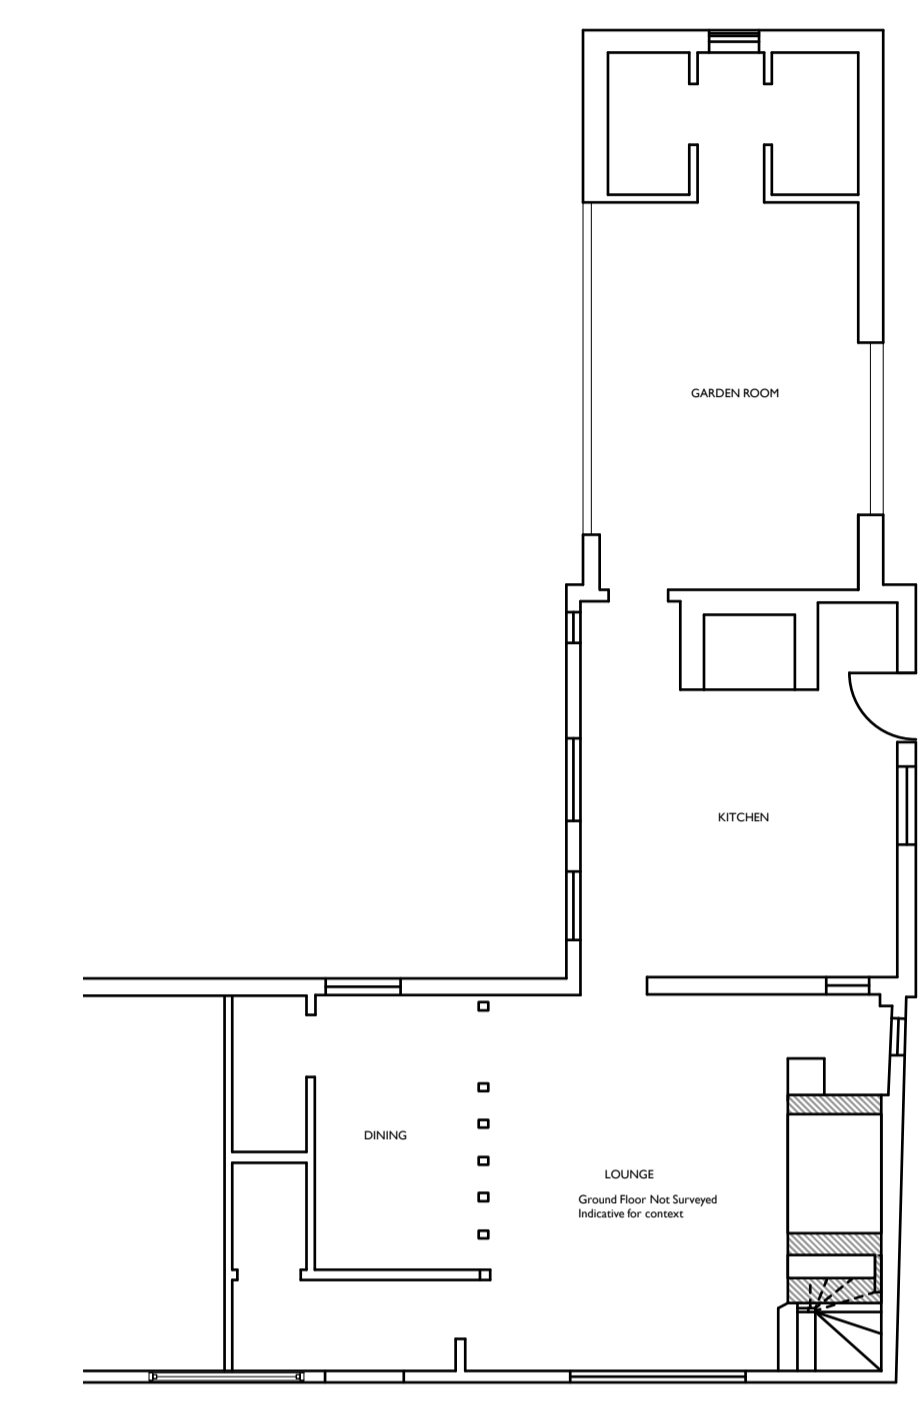


GROUND FLOOR PLAN. 1:100
(not surveyed - context only)

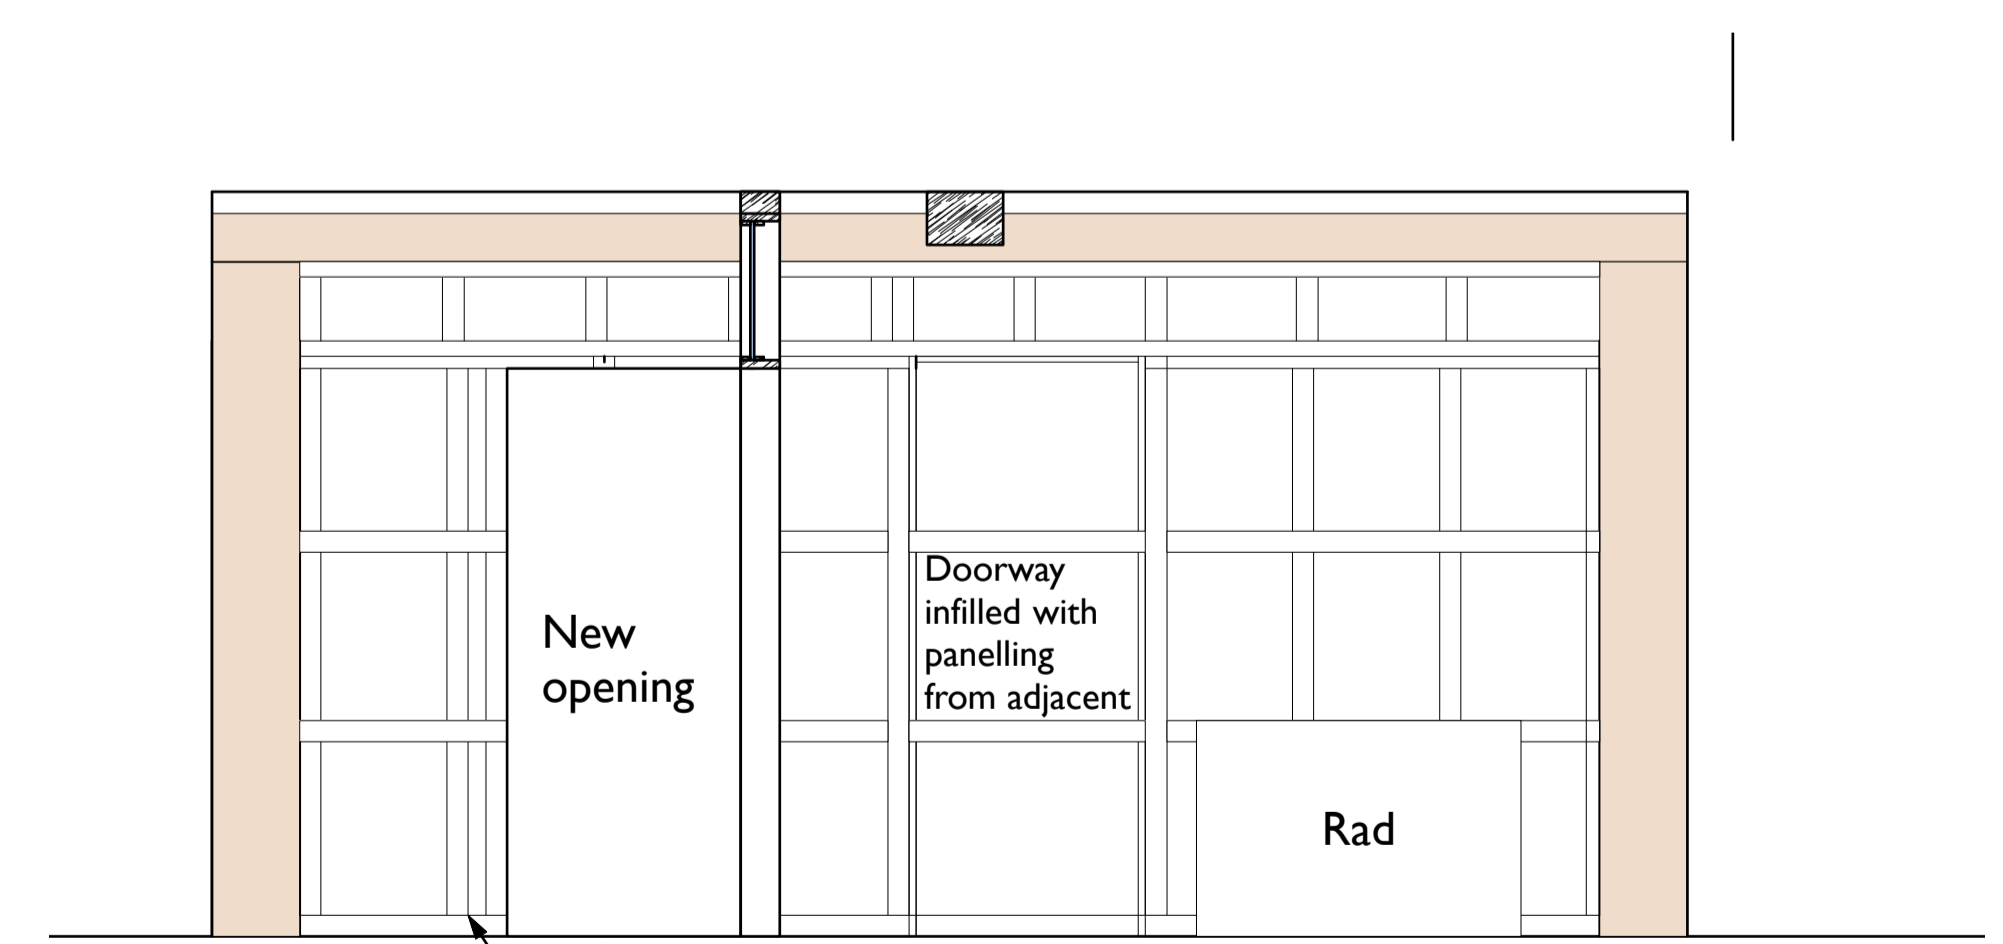

INTERNAL ELEVATION 1 - PANELLING 1:25

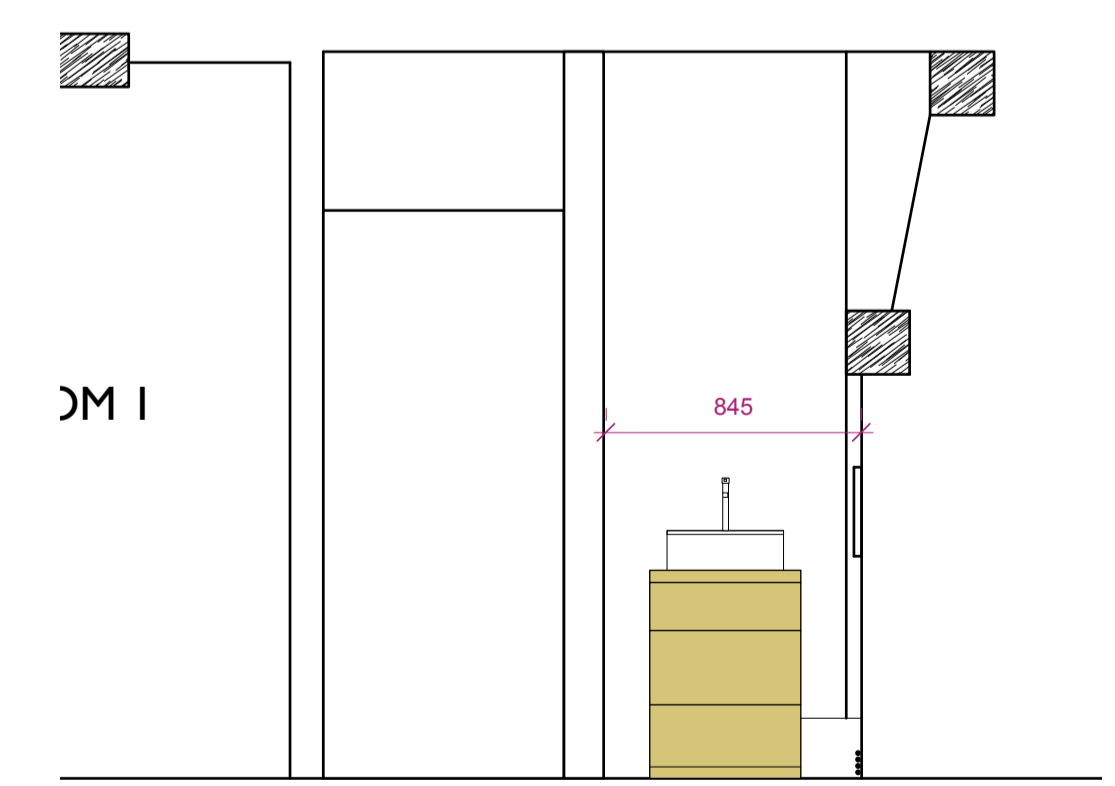

SECTION A - 1:25

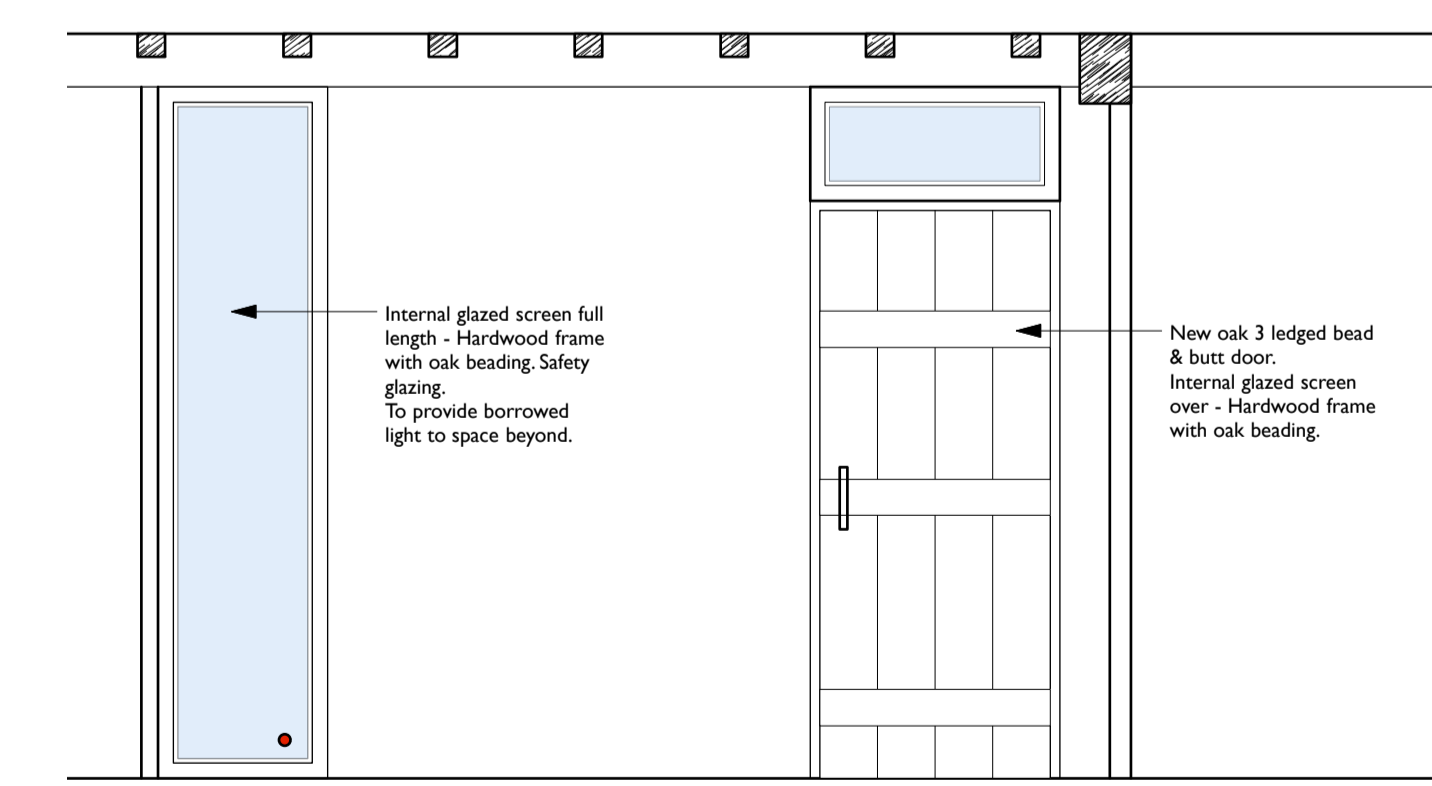

INTERNAL ELEVATION 2 - BEDROOM 2 1:25

B. 06.09.21 updated following client email comments - shower omitted
 A. 30.09.21 updated following client email comments - 20.09.21
 Rev

		Church Farm Barn The Street Thorndon Suffolk IP23 7JR e enquiries@beecharchitects.com t 01379 678442	
CLIENT Marguerite Lawlor			
PROJECT 2 The Street Brome Suffolk IP23 8AE			
DRAWING PROPOSED PLANS & SECTIONS			
SCALE 1:25 & 100 @ A1	DATE AUG 2021	DRAWN BY	CHECKED
DRAWING NUMBER 03	JOB NUMBER 596	STATUS Not For Construction	REV B

This drawing is copyright and remains the property of Beech Architects Ltd. Original size A1. Scale shown will be incorrect if reproduced in any other format. All dimensions to be checked on site.