

Nick Peasland ARCHITECTURAL SERVICES
 Bahmont House, Hill Street, Long Melton, Sudbury, Suffolk, CO10 9JF
 Tel: 07966 152864 Fax: 01787 211898 Email: info@nickpeasland.co.uk


Client:
 Mr & Mrs J Gardiner

Project:
 Proposed Single Storey Front Porch Extension, Single Storey Rear & Two Storey Side Extensions, Together With Associated Alterations (Existing Garage to Be Demolished) Mages Yard, Lambs Lane, Lawshall, IP29 4PE

Subject:
 Proposed Floor Plans And Elevations

DRAWN	MJM	REVISIONS:
DATE	Sept 2021
SCALES	As Shown	ISSUE at A1
		DRAWING No. 2752/03

Proposed Ground Floor Plan
 Scale: 1:50

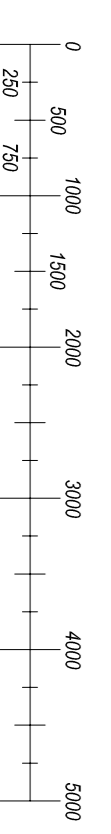

Proposed First Floor Plan
 Scale: 1:50

