

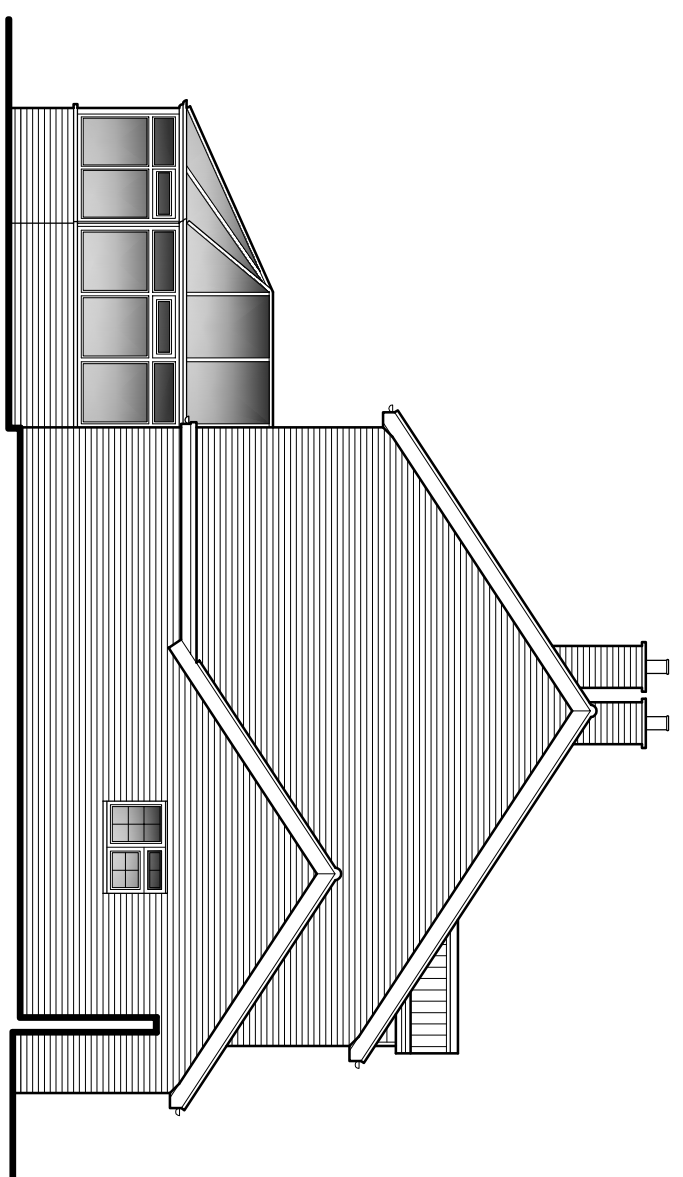


From Elevation


Existing Elevations
Scale: 1:100

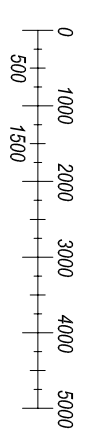


Side Elevation

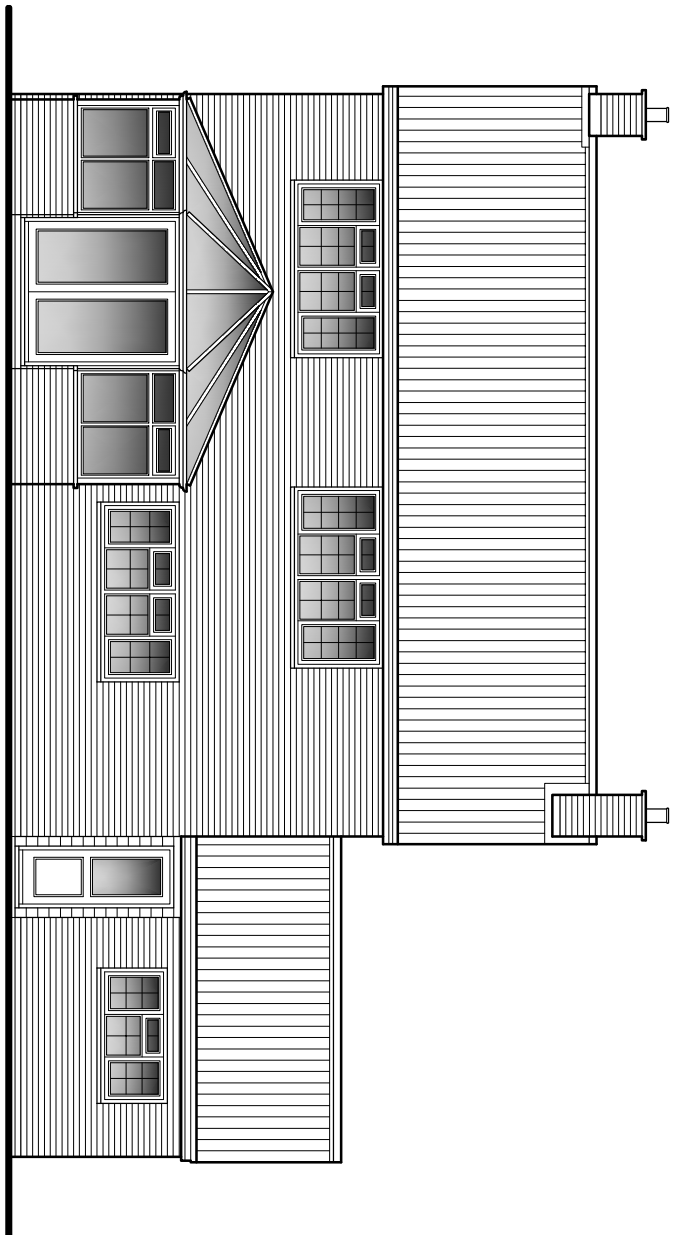



Side Elevation

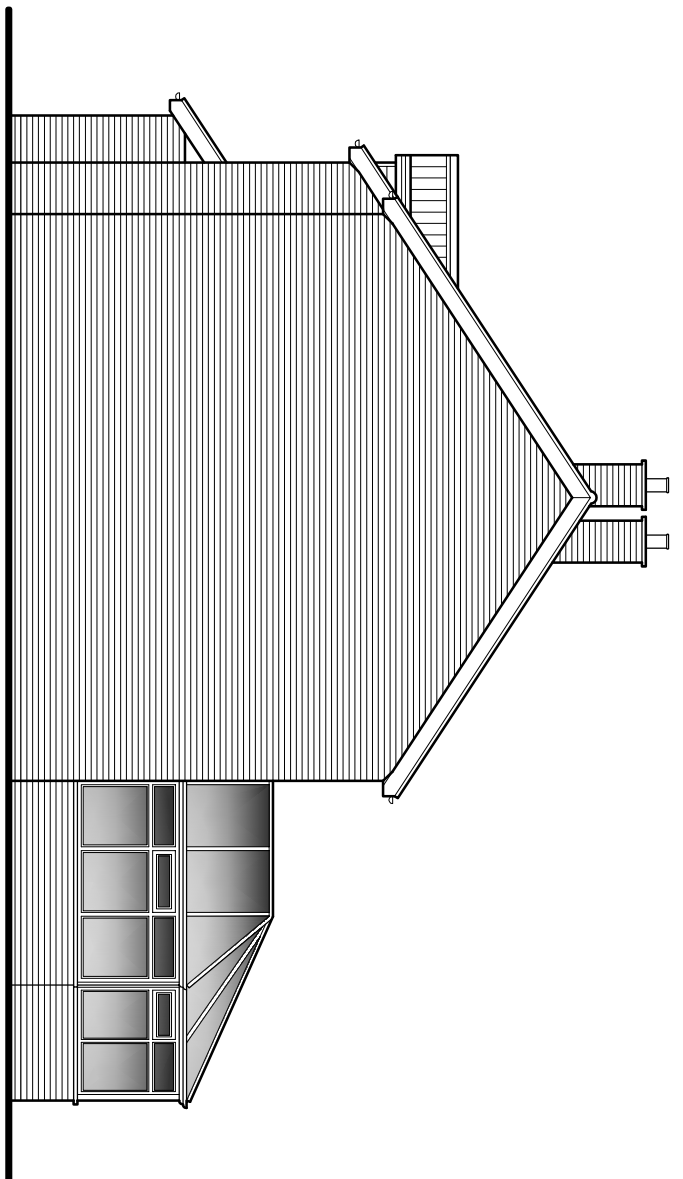


Side Elevation

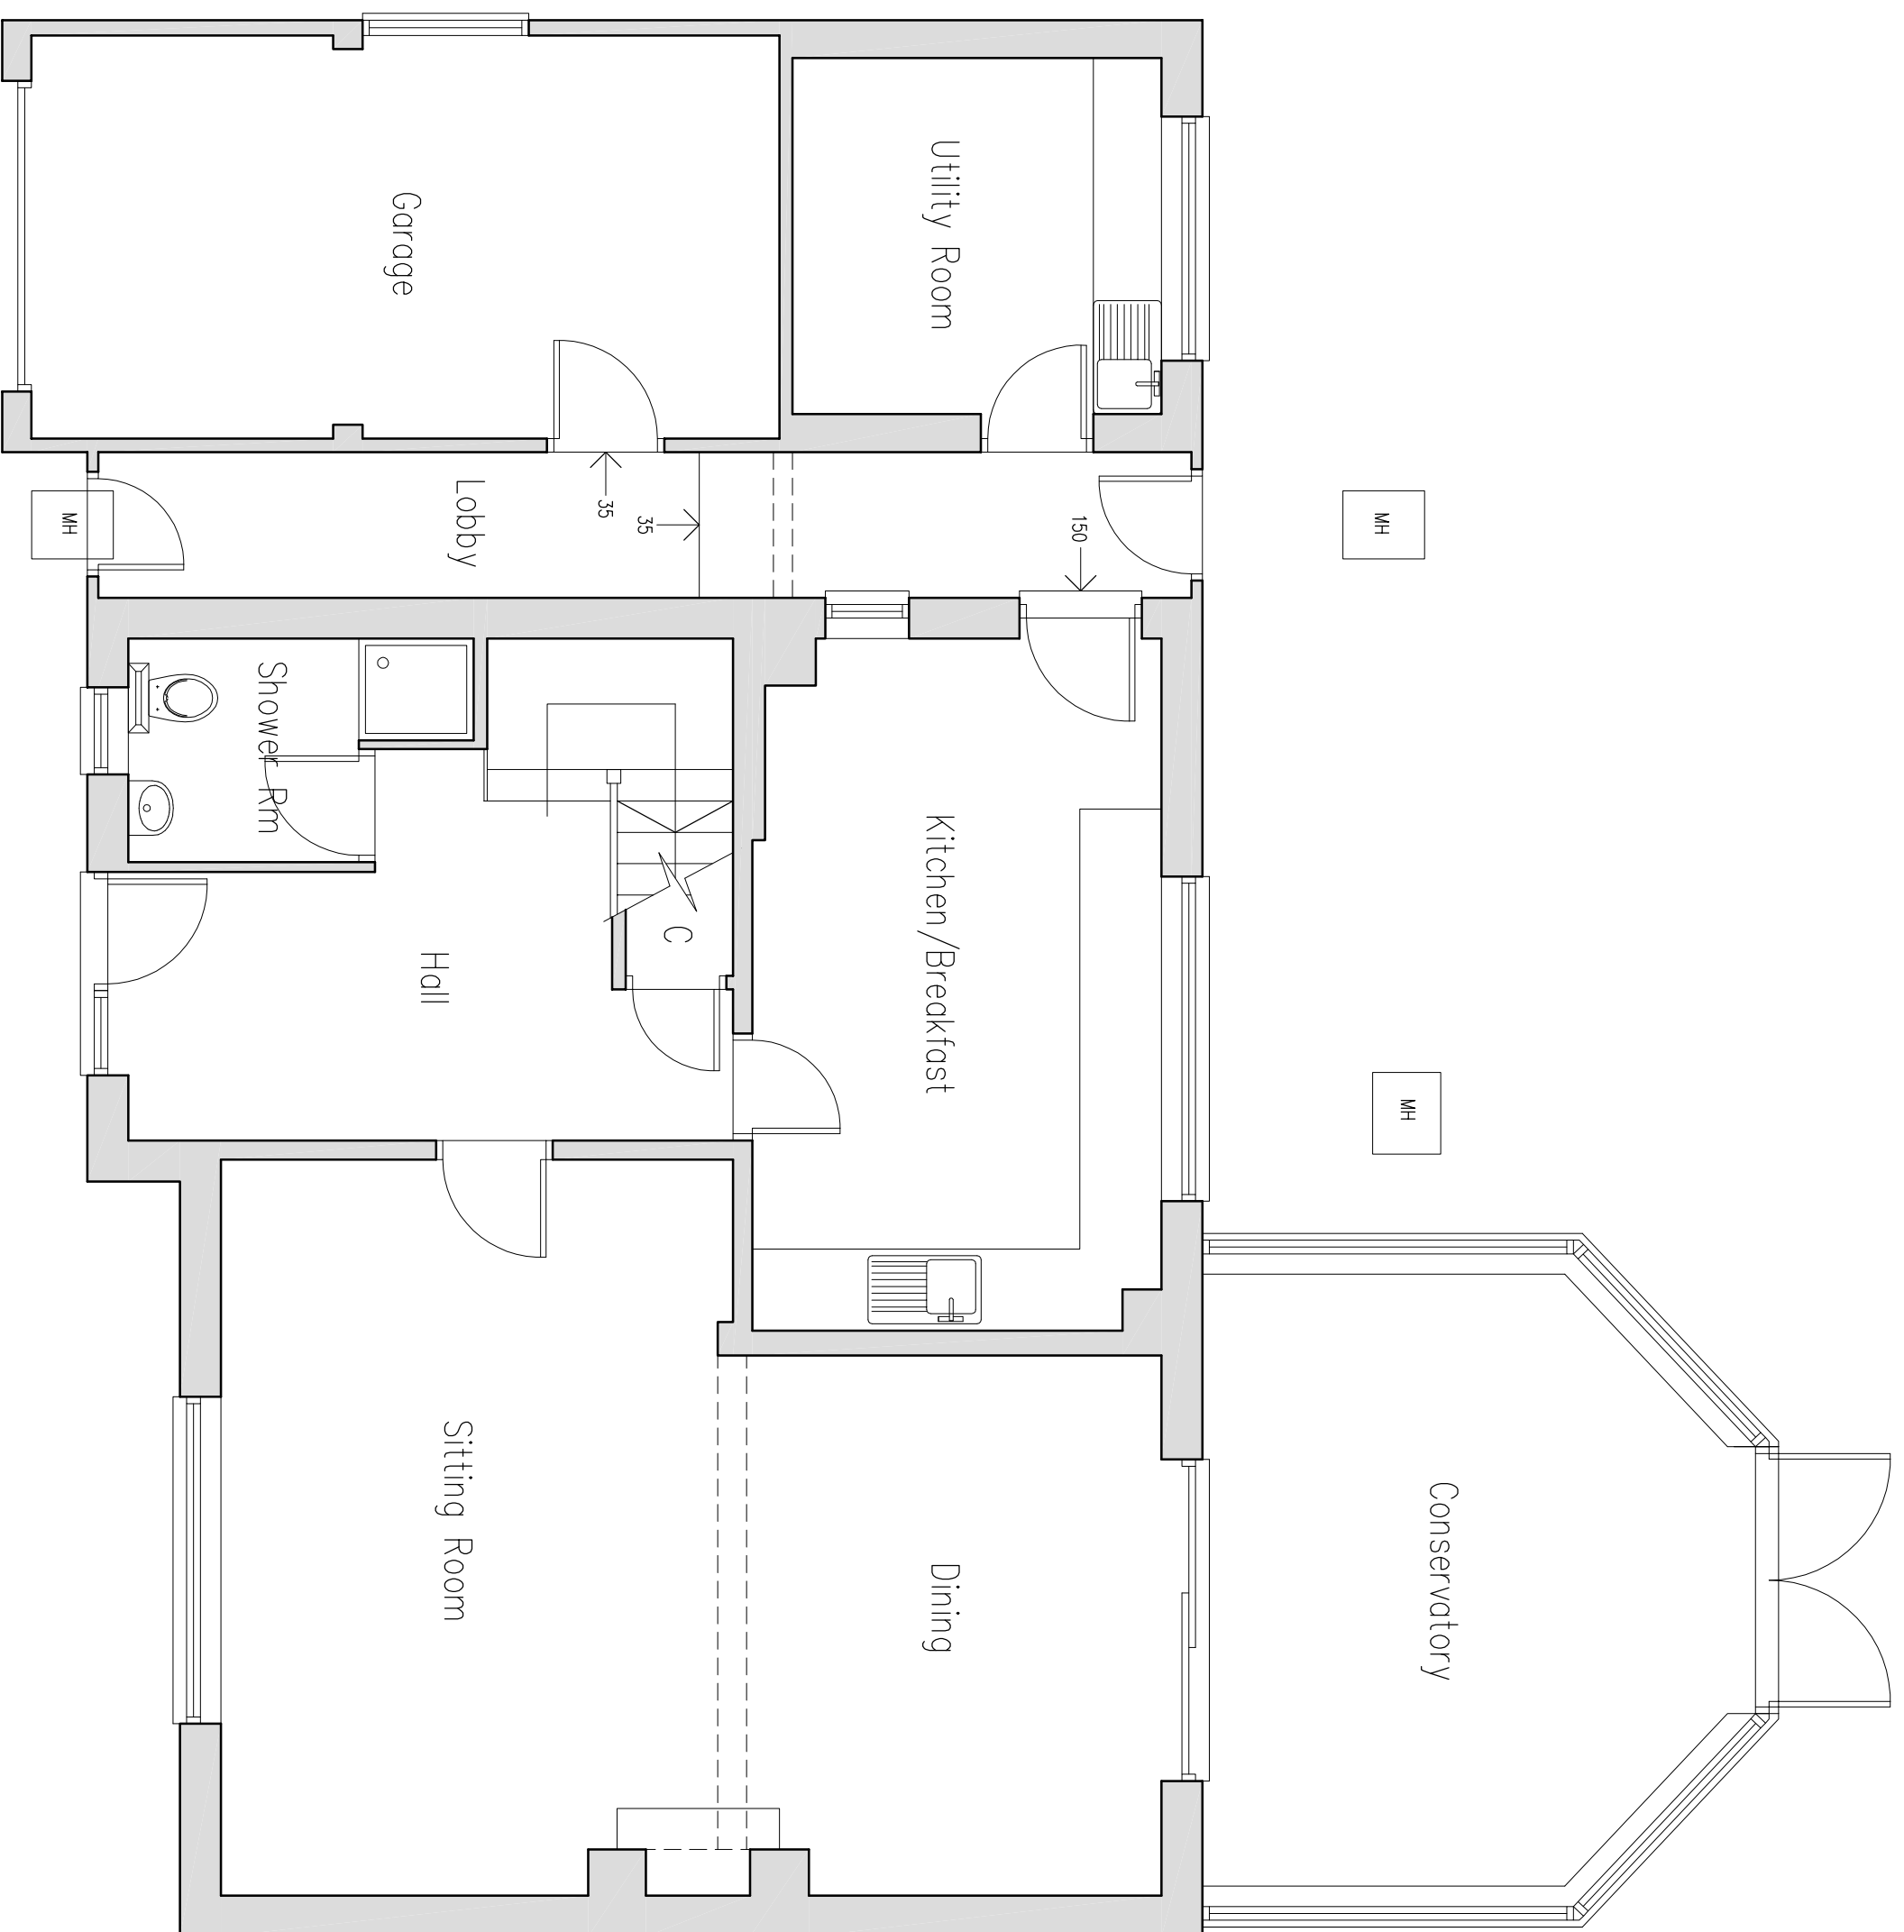

Existing Ground Floor Plan
Scale: 1:50

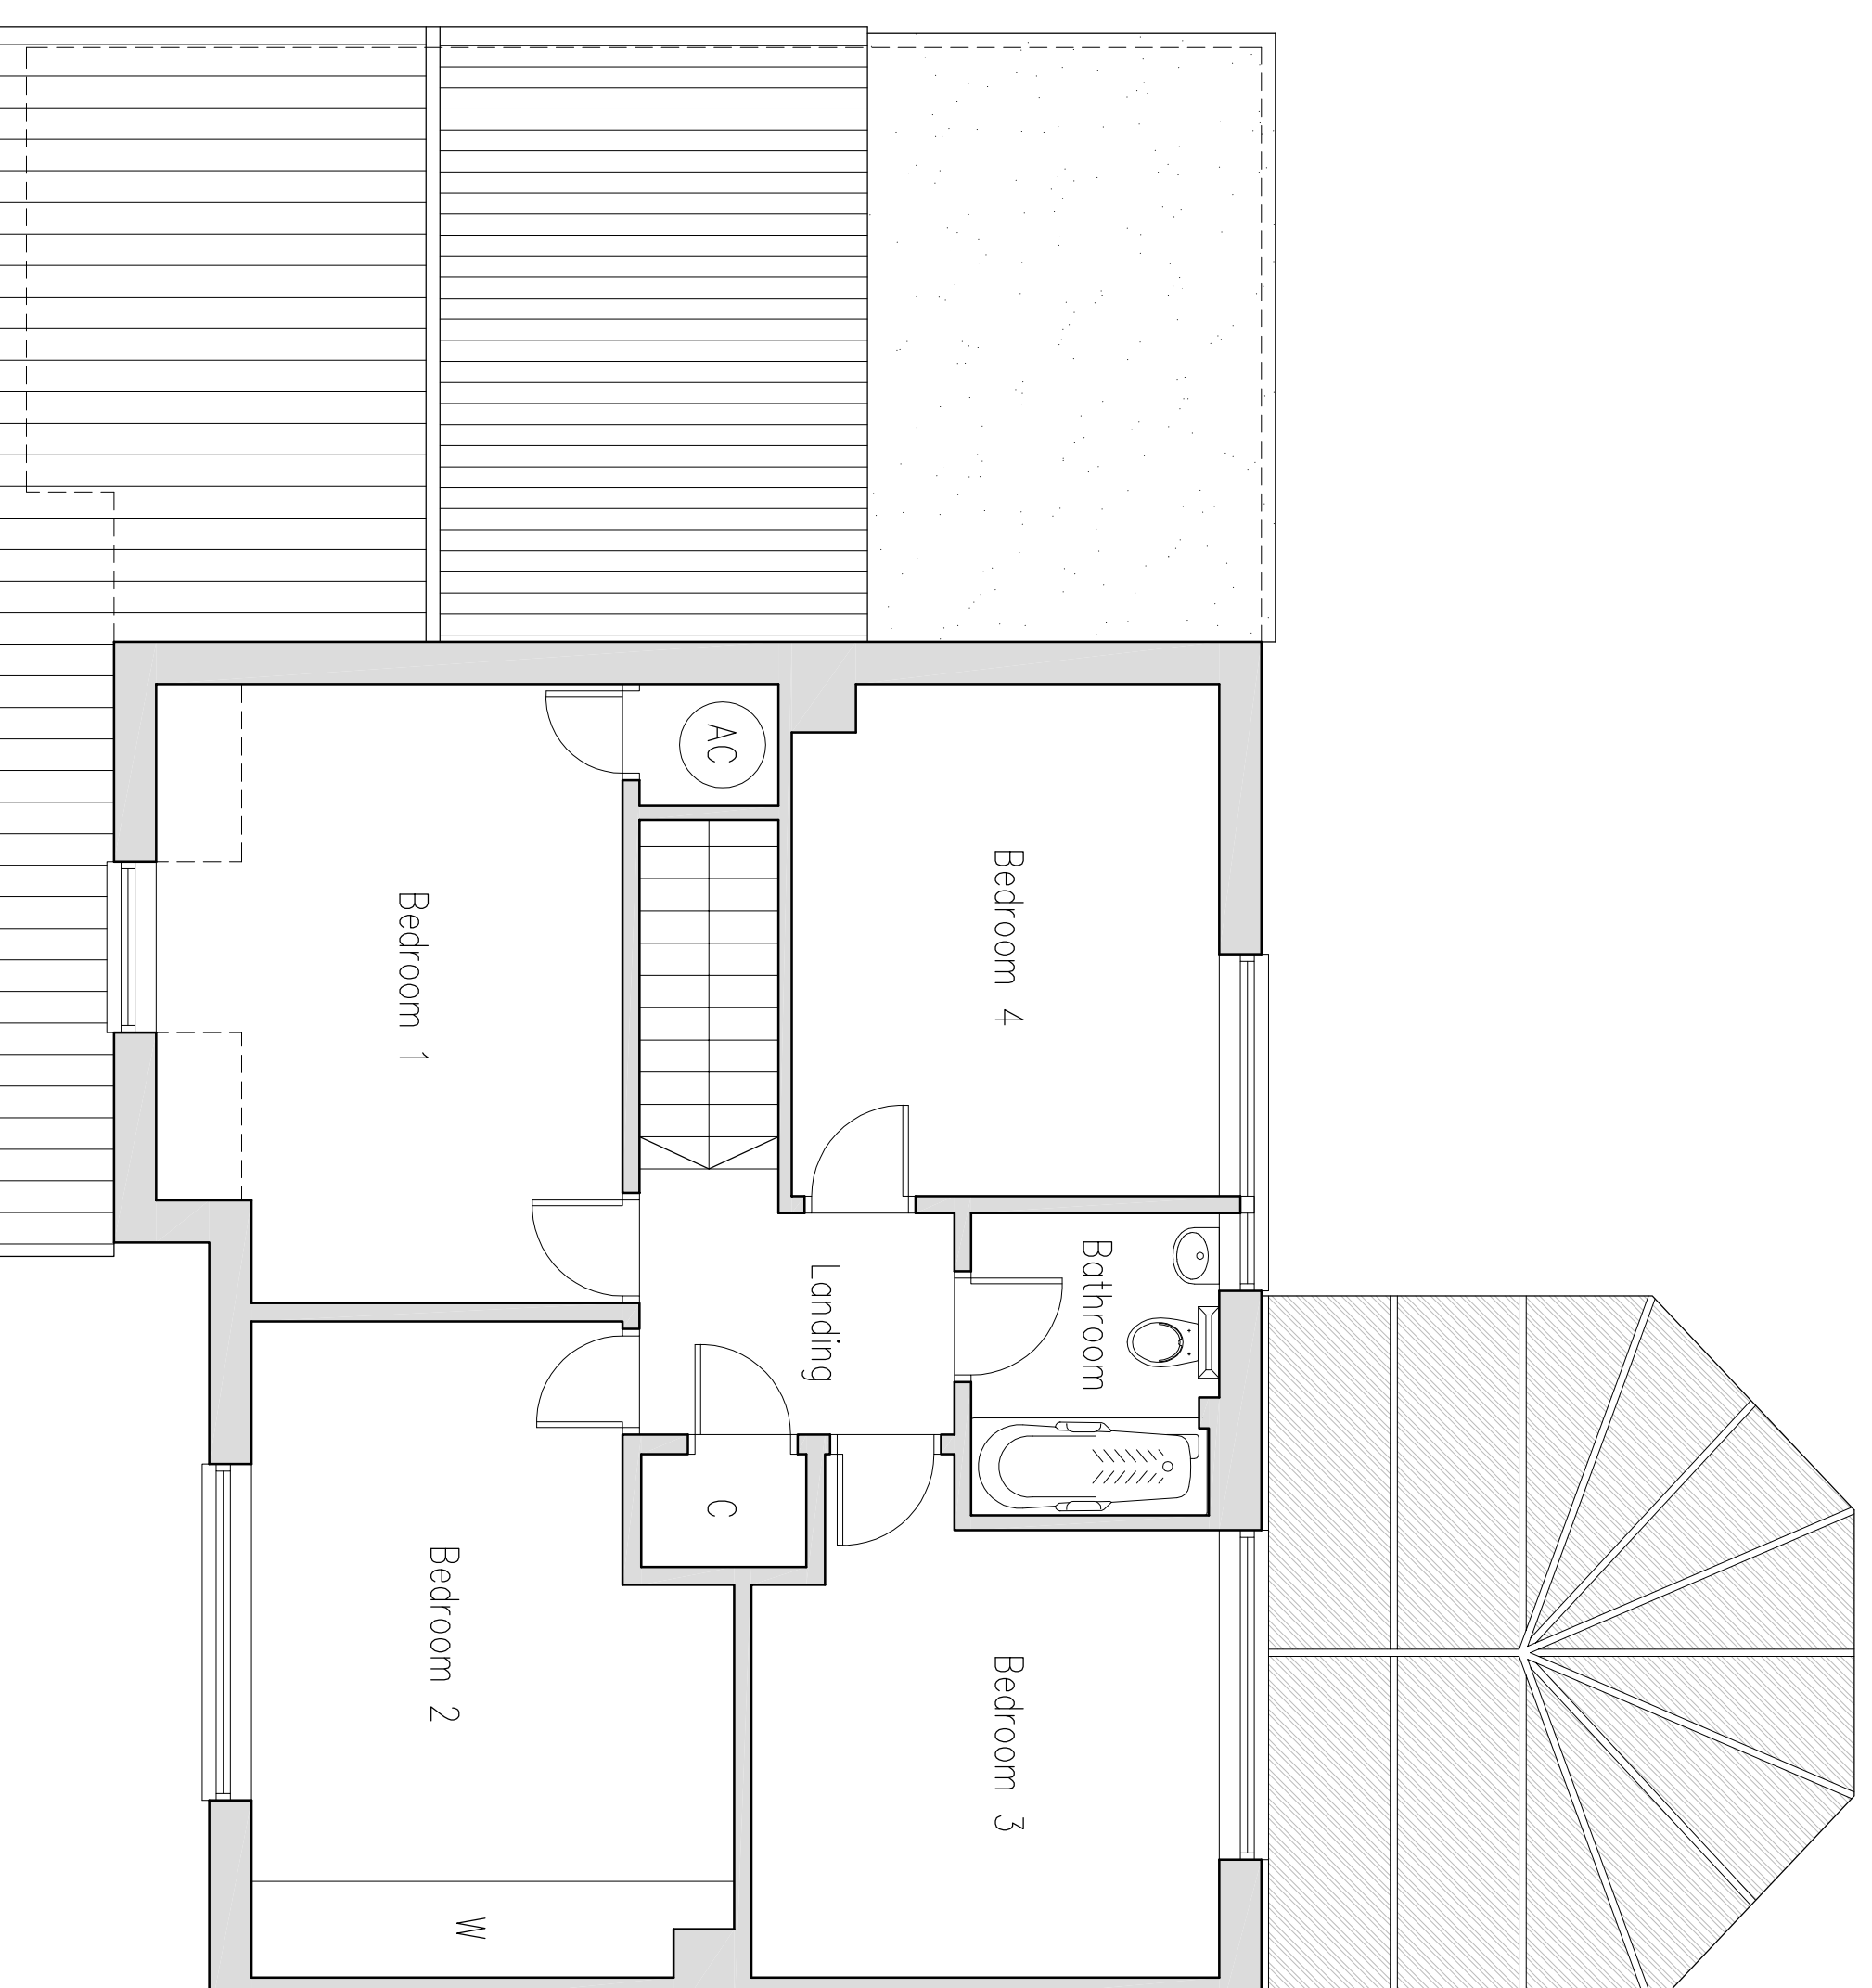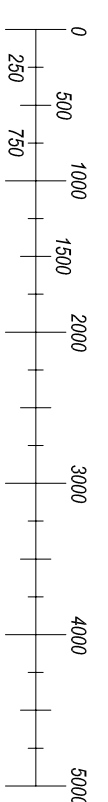

Existing First Floor Plan
Scale: 1:50

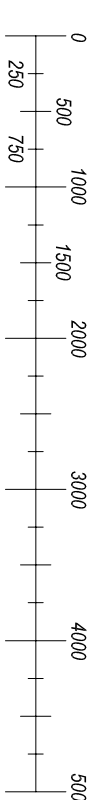

Nick Peasland

ARCHITECTURAL
SERVICES

Balmont House, Hill Street, Long Melford, Sudbury, Suffolk, CO10 9JF
Tel: 079966 152864 Fax: 01787 211898 Email: info@nickpeasland.co.uk

Client:

Mr & Mrs J Gardiner

Project:

Proposed Single Storey Front Porch Extension, Single Storey Rear & Two Storey Side Extensions, Together With Associated Alterations (Existing Garage to Be Demolished) Mages Yard, Lambs Lane, Lawshall, IP29 4PE

Subject:

Existing Floor Plans And Elevations

DRAWN	MJM	REVISIONS:
DATE	Aug 2021
SCALES	As Shown	ISSUE at A1
DRAWING No. 2752/01		