

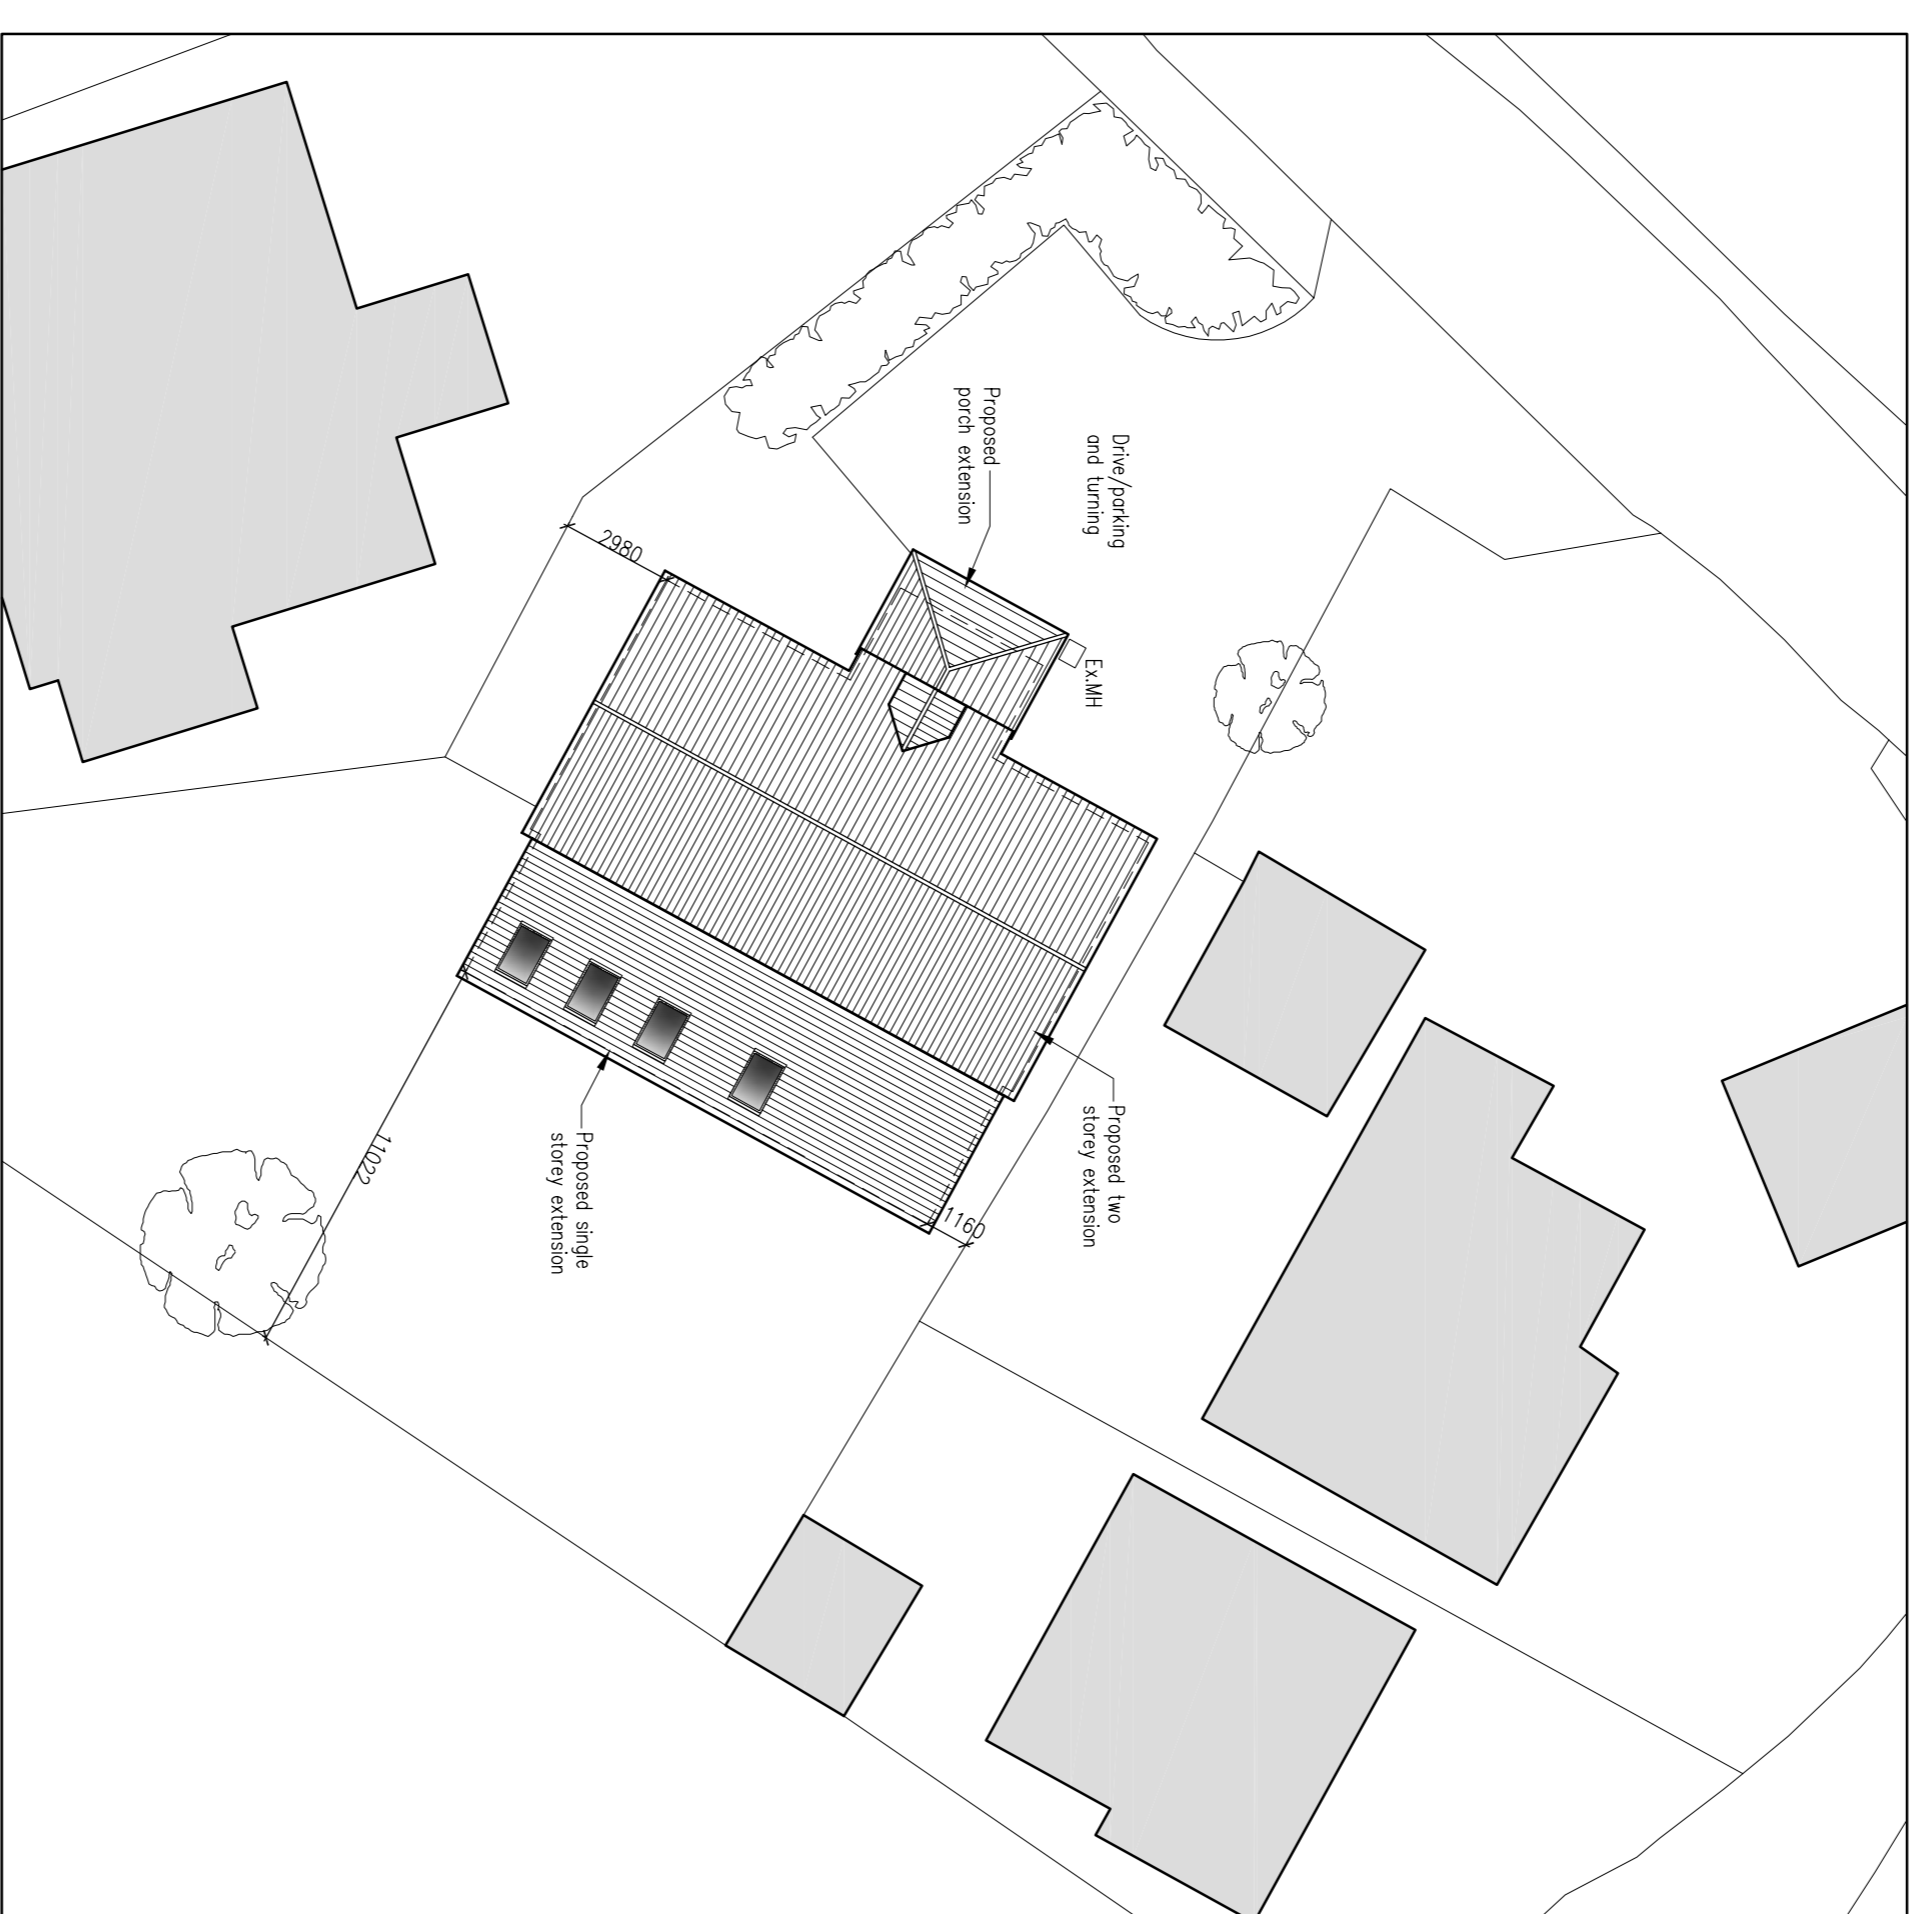
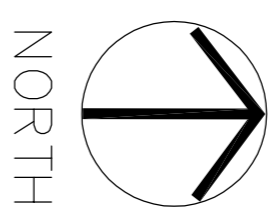
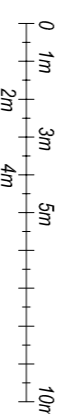



Existing Site Plan
Scale: 1:200

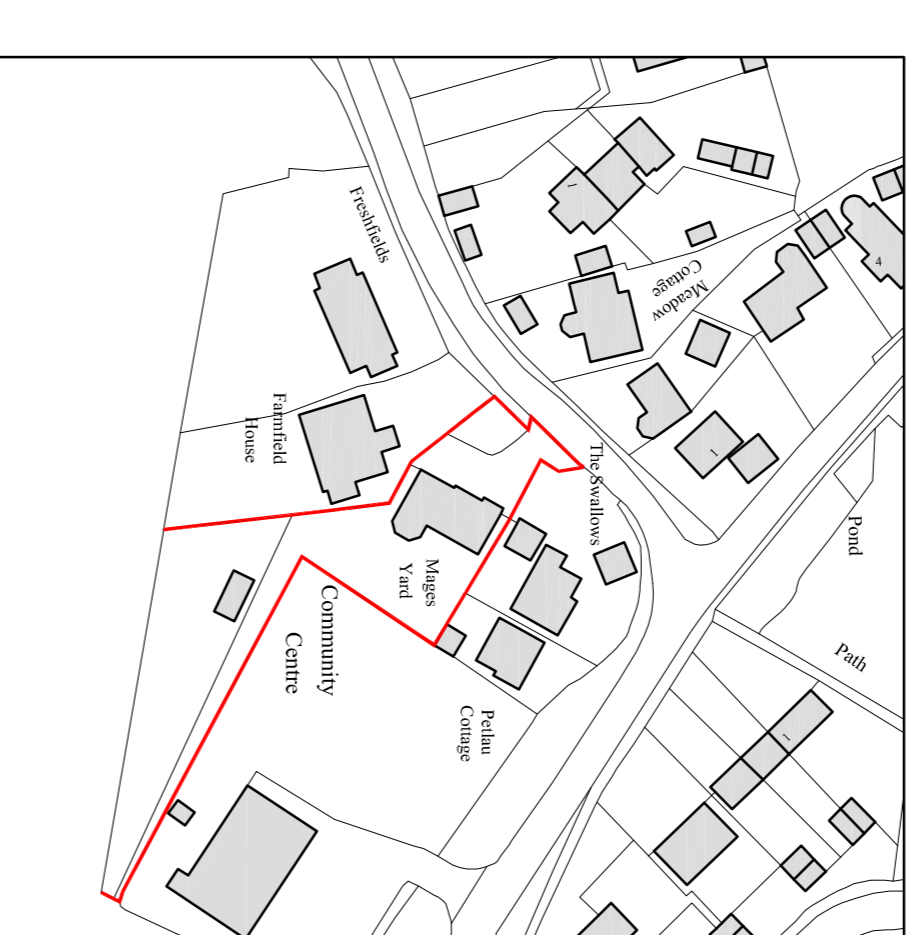

Proposed Site Plan
Scale: 1:200

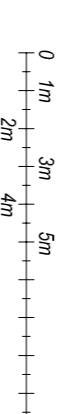

Location Plan
Scale: 1:1250

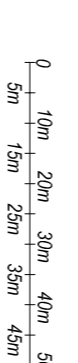

Nick Peasland

ARCHITECTURAL SERVICES

Balmont House, Hill Street, Long Melton, Sudbury, Suffolk, CO10 9JF
Tel: 079966 132864 Fax: 01787 211898 Email: info@nickpeasland.co.uk

Client:

Mr & Mrs J Gardiner

Project:

Proposed Single Storey Front Porch Extension, Single Storey Rear & Two Storey Side Extensions, Together With Associated Alterations (Existing Garage to Be Demolished) Mages Yard, Lambs Lane, Lawshall, IP29 4PE

Subject:

Existing And Proposed Site Plans
And Location Plan

DRAWING REVISIONS:	
DRAWN	DATE
MJM	Aug 2021
.....
SCALES	
As Shown	at A1

DRAWING No. 2752/02