


notes

1. This drawing is the copyright of the Architects and may not be reproduced without licence.
2. Do not scale for construction purposes - only figured dimensions are to be worked from.
3. All dimensions and levels are to be checked on site by the Contractor before the commencement of any work and any discrepancies reported to the Architect.
4. No responsibility can be accepted for errors arising on site due to unauthorised variations from the Architects drawings.
5. The Contractor is recommended to visit the site before tendering to ascertain all local conditions and restrictions likely to affect the works. No claims arising from failure to do so will be considered.
6. Tenders must include for all works described or being apparent on the drawings or can be reasonably inferred as being necessary for the proper execution of the works.
7. This drawing is for town planning and building regulations only and is not a complete working drawing.
8. Depth, size and design of foundations shown are preliminary only, actual foundation, depth, size and design may differ depending on site conditions.

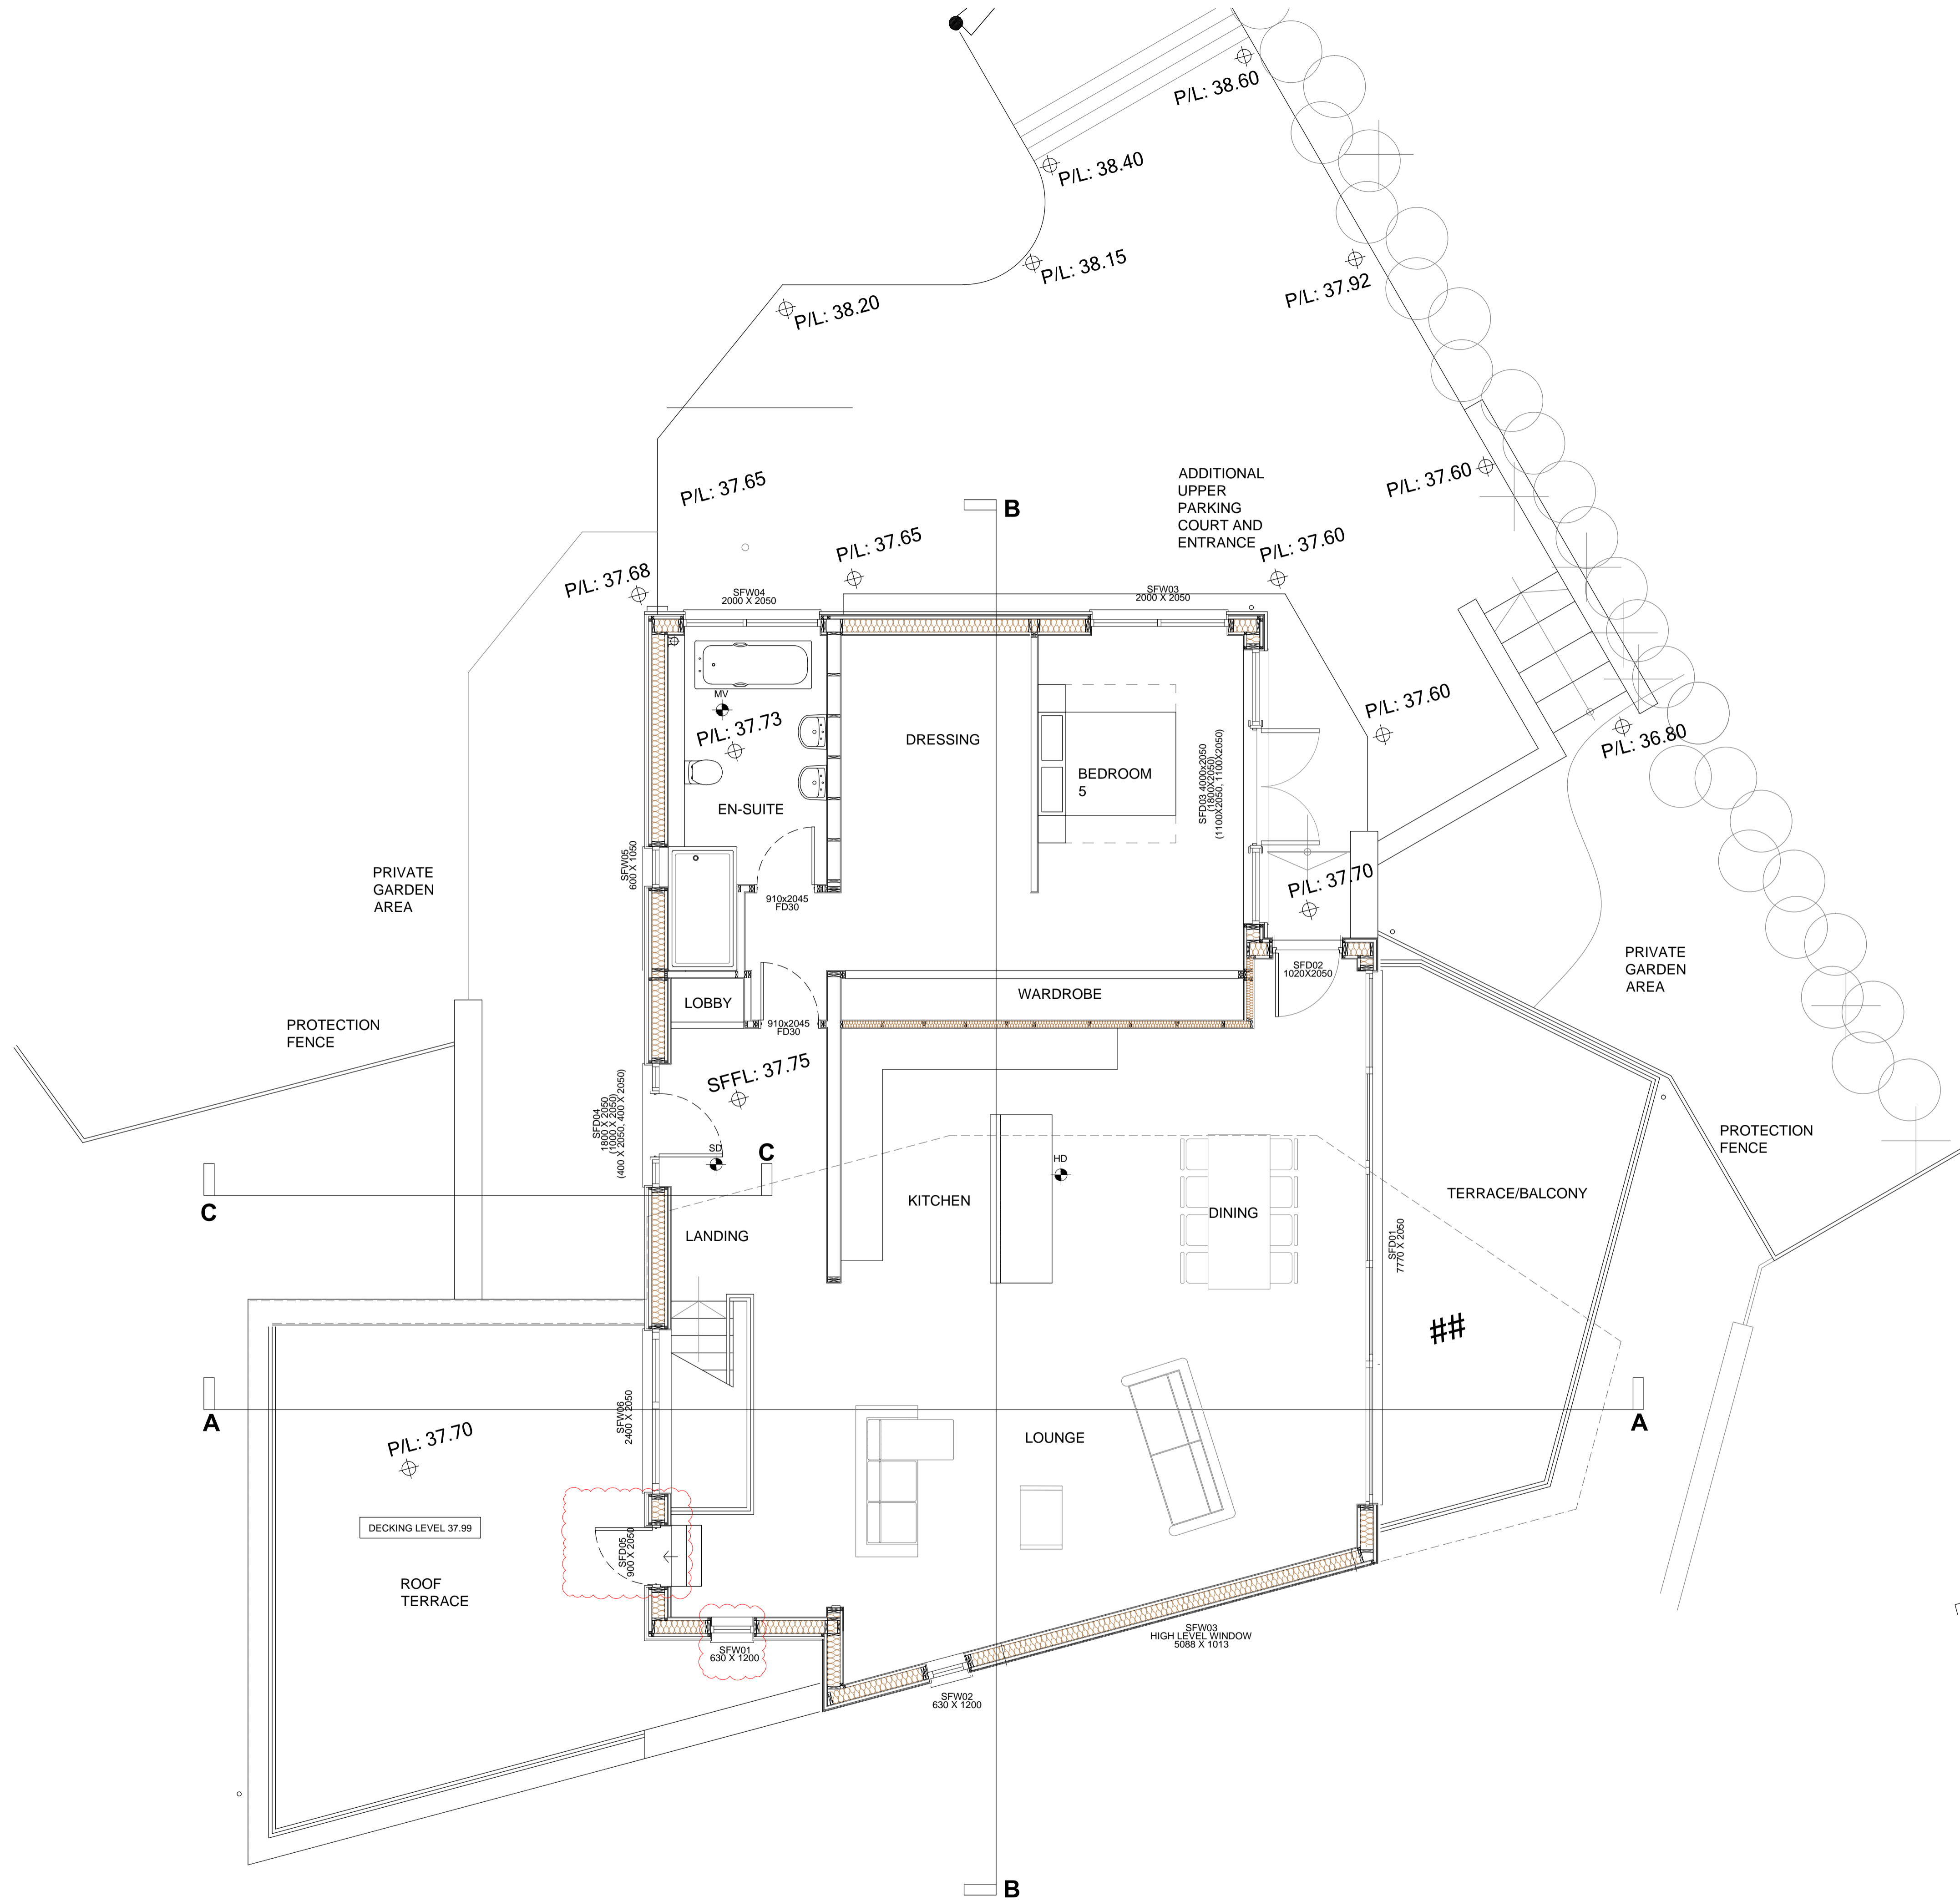

SECOND FLOOR PLAN 1:50

ALL DIMENSIONS TO BE CONFIRMED ON SITE PRIOR TO COMMENCEMENT OF WORK.
 DETAILS TO BE READ IN CONJUNCTION WITH THE STRUCTURAL ENGINEERS DETAILS AND SPECIFICATIONS

12.09.21	D	INTERNAL LAYOUT AMENDED. EXTERNAL OPENINGS AMENDED
09.11.20	C	WINDOW AND DOORS AMENDED
14.01.20	B	BUILDING REG AMENDS. WALL MAKE UPS AMENDED TO PLANS
30.10.19	A	LAYOUT CHANGE

date	rev	revision/author/checker
------	-----	-------------------------

Client	DAKOTA 6
Project	THE OLD COAL YARD GRAMPOUND
Drawing	PLOT 4 SECOND FLOOR PLAN

drawing no	A102.43	rev	D
drawn	SK	checked	
scale @	A1 1:50	date	APR' 2019

e11even UNIT 4,
 THE OLD SCHOOL
 SCHOOL CLOSE
 NEWQUAY
 CORNWALL
 TR7 3EN
 TEL. 07714 382235
 e: info@e11evendesign.co.uk