


notes

- The contractor is responsible for checking dimensions, tolerances and references. Any discrepancy to be verified with the Architect before proceeding with the works.
- Where an item is covered by drawings to different scales the larger scale drawing is to be worked to.
- Do not scale for construction purposes. Figured dimensions to be worked to in all cases.

CDM Regulations 2007
 ALL current drawings and specifications for the project must be read in conjunction with the Designer's Hazard and Environmental Assessment Record.

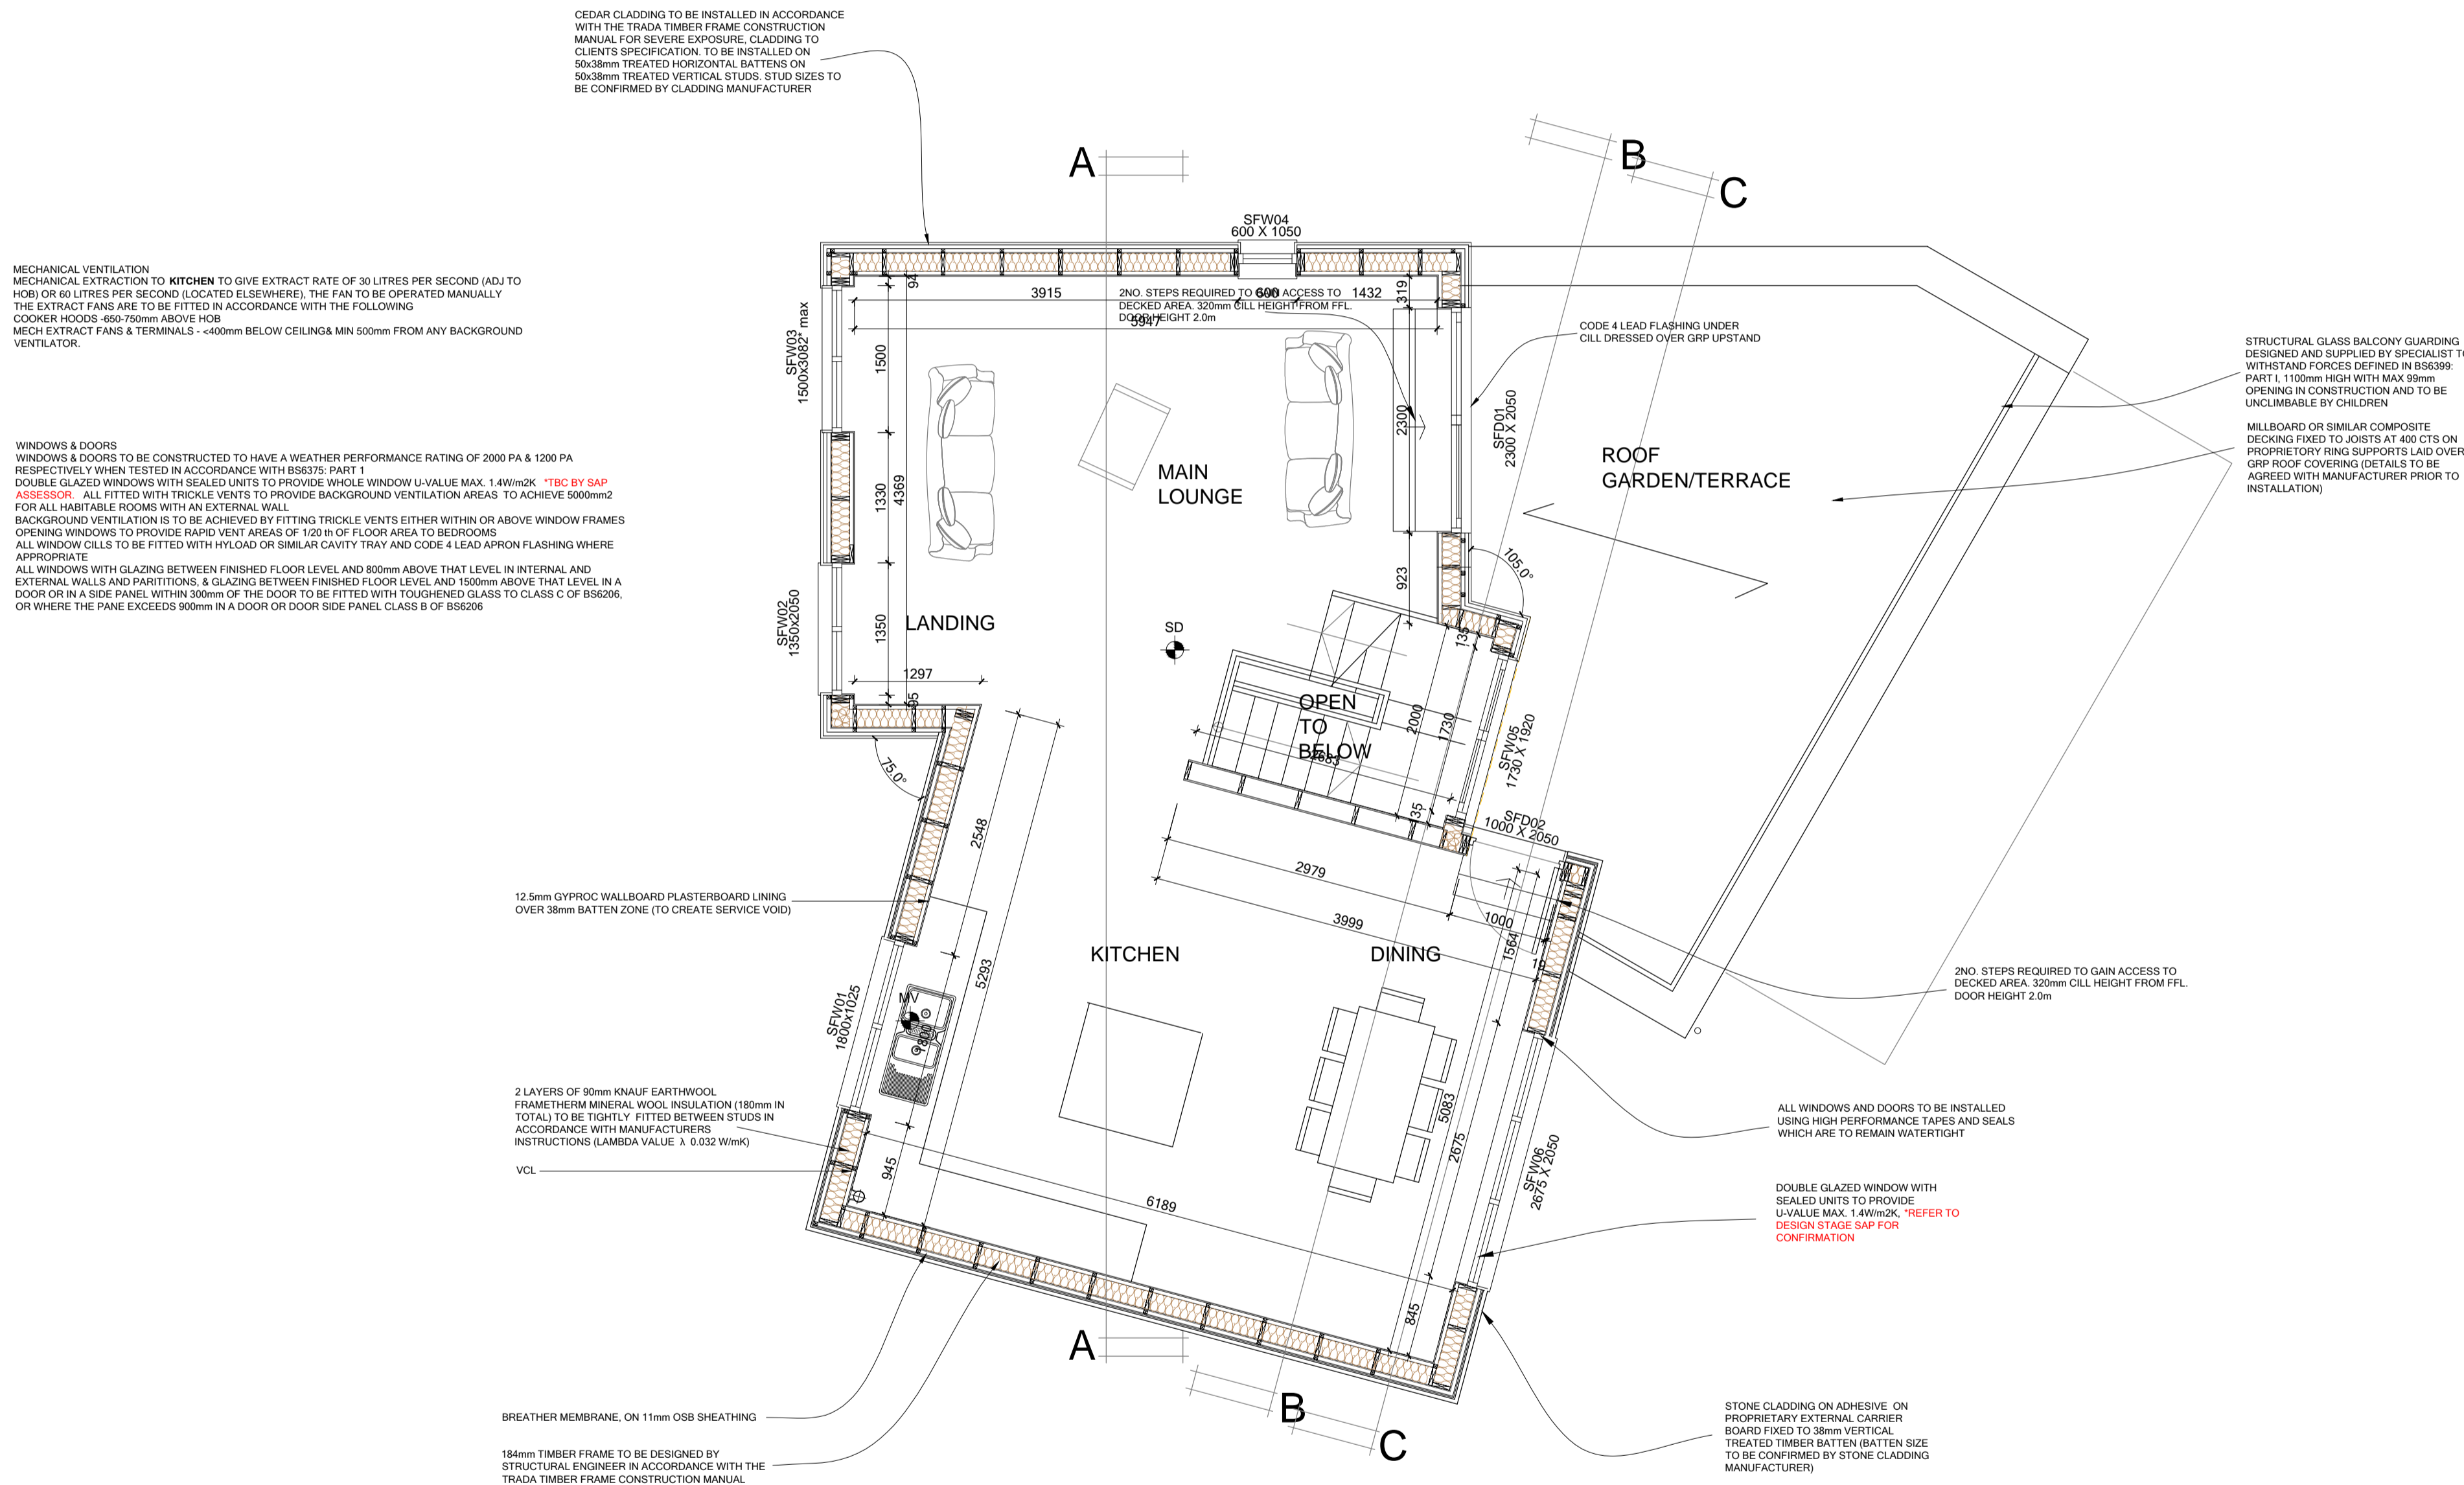

**SECOND FLOOR PLAN
 1:50**

14.01.20	D	BUILDING REG AMENDMENTS
14.10.19	C	NOTES ADDED
23.07.19	B	LAYOUT CHANGE

date	rev	revision/author/checker
------	-----	-------------------------

purpose of issue
BUILDING REGULATIONS

project
**DAKOTA 6
 5 NO. UNITS**

drawing
**PLOT 3 SECOND FLOOR PLAN
 THE OLD COAL YARD
 GRAMPOUND**

drawing no	rev
A102.33	D
drawn SK	checked
scale @ A1 1:50	date JAN 2019

e11even UNIT 4, THE OLD SCHOOL SCHOOL CLOSE NEWQUAY CORNWALL TR7 3EN
 TEL. 07714 382235
 e: info@e11evendesign.co.uk