


lower section of RWP to be refixed and new cast iron shoe to match original rectangular style, size and colour to be installed

- section of damaged stone to be pieced in
- areas of moss growth and carbon staining to string course and stonework over, allow to clean with Doff system (steam)

01 West Elevation Repairs

Scale 1:100

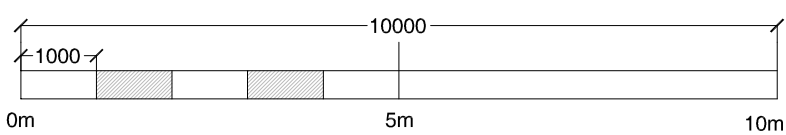

allow for stone cleaning to window stonework, in particular the top side of the transoms where discoloured

replace timber windows with new hardwood timber historic windows with slim profile double glazed units. Cills to WG05 and WG06 are badly rotten and will require replacement along with windows.

WF05 is assumed to be original style and will have repairs carried out as per drawing AD 36

Carefully remove, repaint and refix all rainwater pipes and gutters - any replacements required to be cast iron or the same profile as the existing

Allow for 50% repointing of this elevation to be determined on site. Mix to be NHL based, samples of existing to be taken for analysis and final mix to be matched. min 3 no. samples of different potential mixes to be reviewed on site prior to confirming mortar mix

Le Page Architects

© Le Page Architects Limited, Plumer House, Tailour Road, Crownhill, Plymouth, PL6 5DH
 Tel: +44 (0)1752 849 880
 Email: enquiries@lepagearchitects.com
 Web: http://www.lepagearchitects.com

Client
Into Bodmin

Project Name
**Old Bodmin Library
 Regeneration and Repair**

Drawing
**West Elevation
 Condition Survey & Repairs**

Scale	1:100 @ A4		
Drawn by	CS	Date	June 2021
Checked by	ALP	Date	June 2021
Project No.	J21/012	Drawing No	AD 05
		Revision	A