

GENERAL NOTES


ALL DIMENSIONS TO BE CHECKED ON SITE PRIOR TO COMMENCEMENT OF WORKS - PLEASE REPORT ERRORS OR OMISSIONS TO THE ARCHITECT.

THIS DRAWING HAS BEEN PRODUCED FOR THE PURPOSES OF PLANNING AND BUILDING REGULATIONS APPROVALS ONLY AND IS NOT INTENDED TO BE A FULL WORKING DRAWING.


THIS DRAWING IS TO BE READ IN CONJUNCTION WITH ANY WRITTEN SPECIFICATIONS, SCHEDULES OF WORK AND STRUCTURAL ENGINEER'S DETAILS AS APPROPRIATE.

THIS DRAWING IS THE COPYRIGHT OF PUMP HOUSE DESIGNS AND ANY FURTHER REPRODUCTION OF THE PLAN IS NOT PERMITTED WITHOUT OBTAINING PRIOR CONSENT.

© CROWN COPYRIGHT - LICENCE NO. 100032237

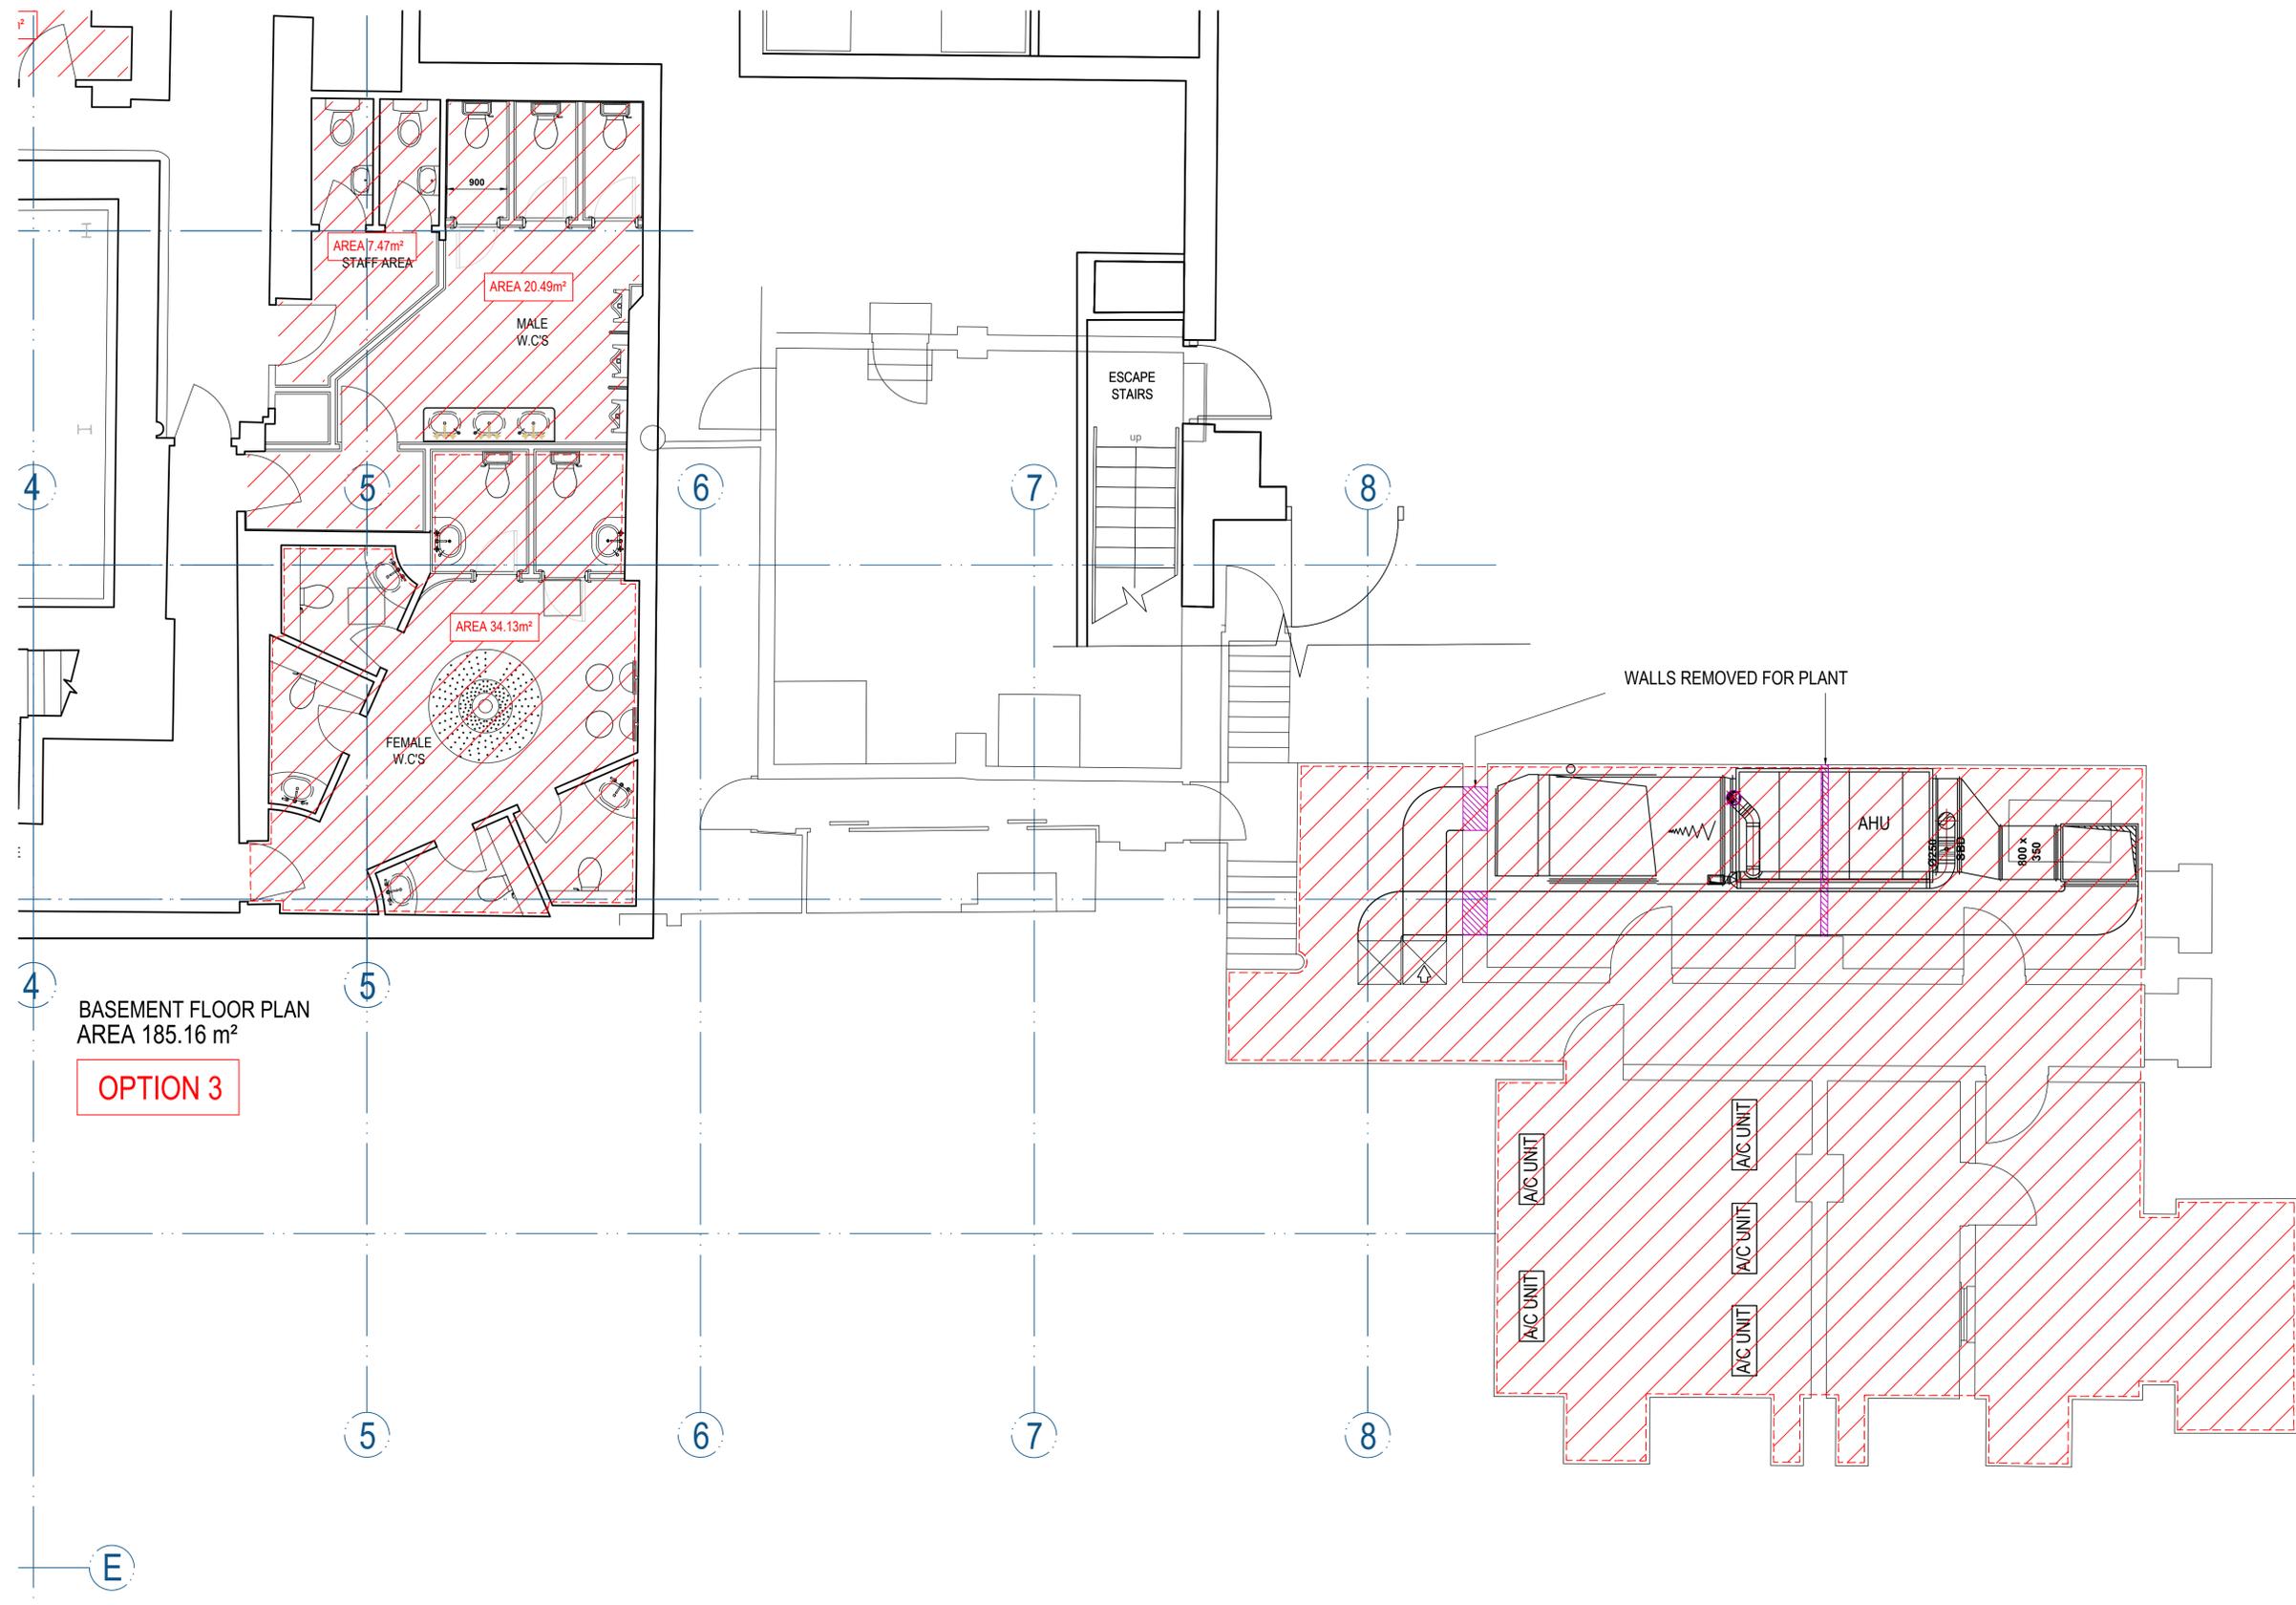

BASEMENT FLOOR PLAN
AREA 185.16 m²
OPTION 3

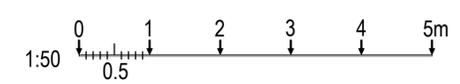

PumpHouse
DESIGNS
Architectural & Interior
Design Consultants

Pump House Yard
The Green
Sedlescombe
East Sussex
TN33 0QA
info@pumphousedesigns.co.uk
www.pumphousedesigns.co.uk

T: 01424 871120

F			
E			
D			
C			
B			
A			

IVY ASIA BRIGHTON
51 SHIP STREET
BRIGHTON
BN1 1AF

PROPOSED GA PLAN - BASEMENT

DRAWN BY - O TAYLOR
DATE - JUNE 2021
SCALE - 1:50 @ A1

DRAWING No. 6990 / 201.1

GENERAL NOTES


ALL DIMENSIONS TO BE CHECKED ON SITE PRIOR TO COMMENCEMENT OF WORKS - PLEASE REPORT ERRORS OR OMISSIONS TO THE ARCHITECT.

THIS DRAWING HAS BEEN PRODUCED FOR THE PURPOSES OF PLANNING AND BUILDING REGULATIONS APPROVALS ONLY AND IS NOT INTENDED TO BE A FULL WORKING DRAWING.

THIS DRAWING IS TO BE READ IN CONJUNCTION WITH ANY WRITTEN SPECIFICATIONS, SCHEDULES OF WORK AND STRUCTURAL ENGINEER'S DETAILS AS APPROPRIATE.

THIS DRAWING IS THE COPYRIGHT OF PUMP HOUSE DESIGNS AND ANY FURTHER REPRODUCTION OF THE PLAN IS NOT PERMITTED WITHOUT OBTAINING PRIOR CONSENT.

© CROWN COPYRIGHT - LICENCE NO. 100032237

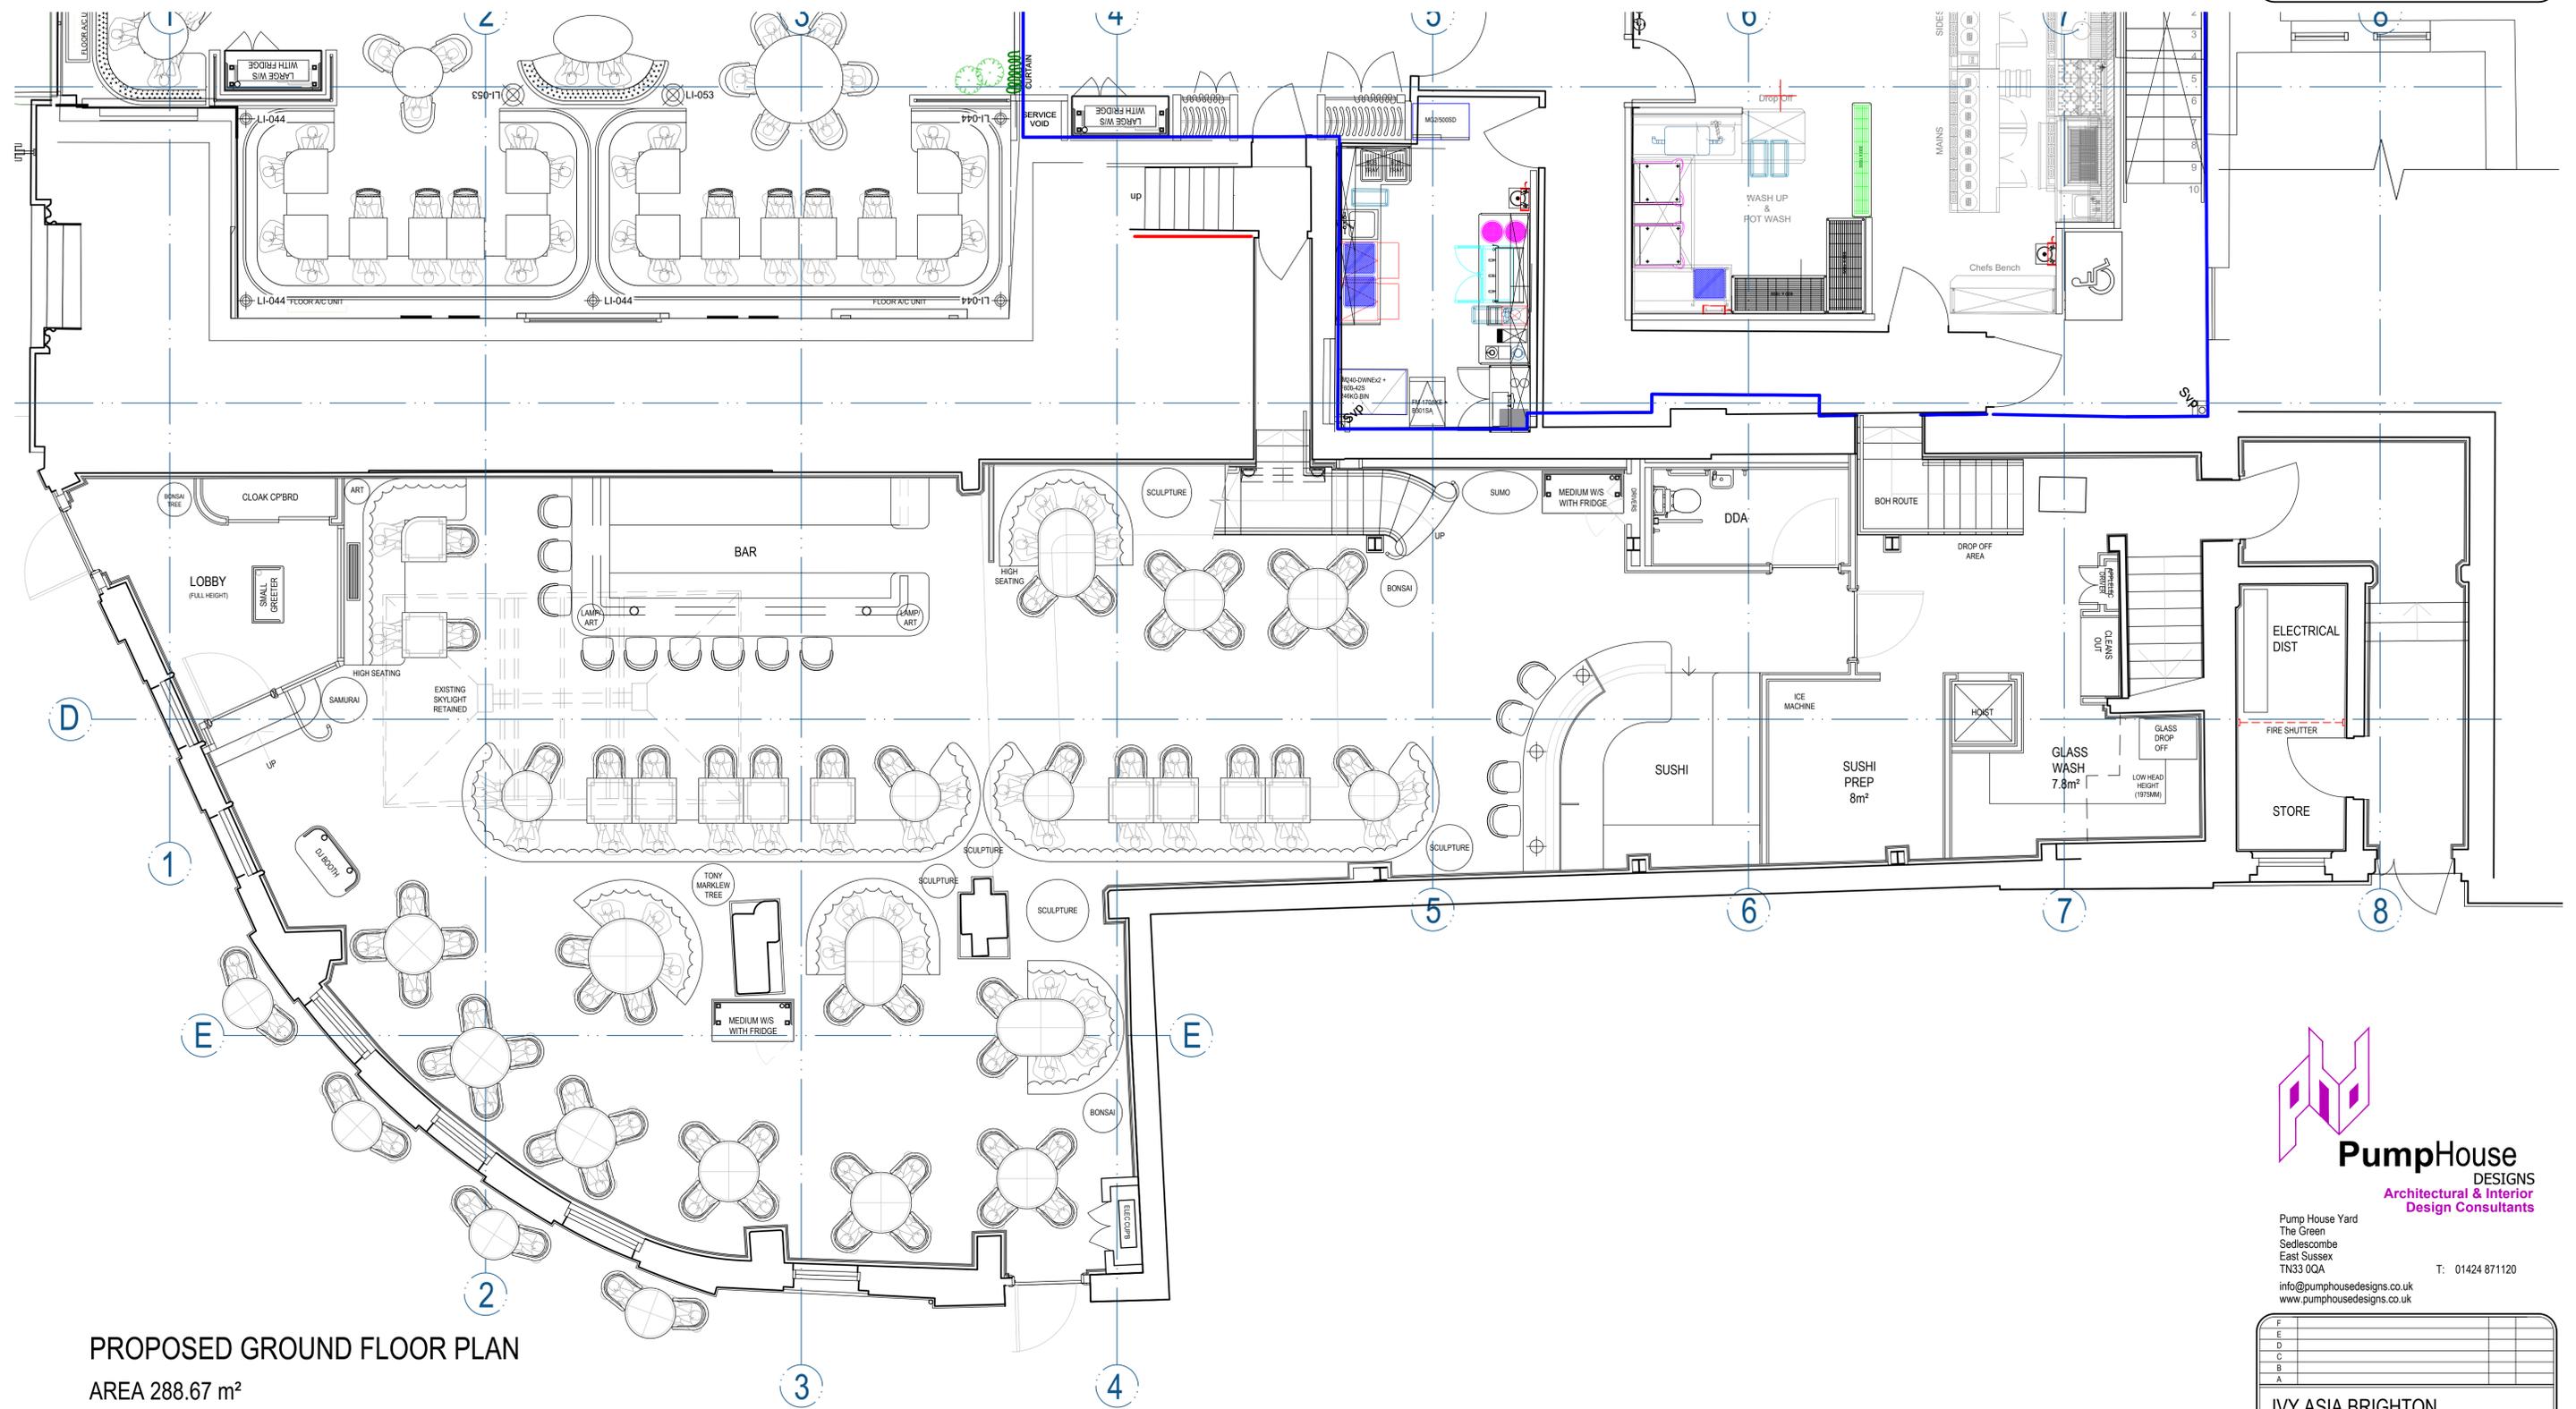

PROPOSED GROUND FLOOR PLAN

AREA 288.67 m²

OPTION 3


GROUND FLOOR	94 NO.
BAR	9 NO.
MEZZANINE	26 NO.

EXTERNAL 8 NO.



Pump House Yard
The Green
Sedlescombe
East Sussex
TN33 0QA
T: 01424 871120
info@pumphousedesigns.co.uk
www.pumphousedesigns.co.uk

F					
E					
D					
C					
B					
A					
IVY ASIA BRIGHTON					
51 SHIP STREET					
BRIGHTON					
BN1 1AF					
PROPOSED GA PLAN - GROUND FLOOR					
DRAWN BY - L KATZ					
DATE - JULY 2021					
SCALE - 1:50 @ A1					
DRAWING No. 6990 / 202					

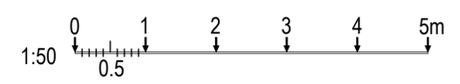

GENERAL NOTES


ALL DIMENSIONS TO BE CHECKED ON SITE PRIOR TO COMMENCEMENT OF WORKS - PLEASE REPORT ERRORS OR OMISSIONS TO THE ARCHITECT.

THIS DRAWING HAS BEEN PRODUCED FOR THE PURPOSES OF PLANNING AND BUILDING REGULATIONS APPROVALS ONLY AND IS NOT INTENDED TO BE A FULL WORKING DRAWING.

THIS DRAWING IS TO BE READ IN CONJUNCTION WITH ANY WRITTEN SPECIFICATIONS, SCHEDULES OF WORK AND STRUCTURAL ENGINEER'S DETAILS AS APPROPRIATE.

THIS DRAWING IS THE COPYRIGHT OF PUMP HOUSE DESIGNS AND ANY FURTHER REPRODUCTION OF THE PLAN IS NOT PERMITTED WITHOUT OBTAINING PRIOR CONSENT.

© CROWN COPYRIGHT - LICENCE NO. 100032237

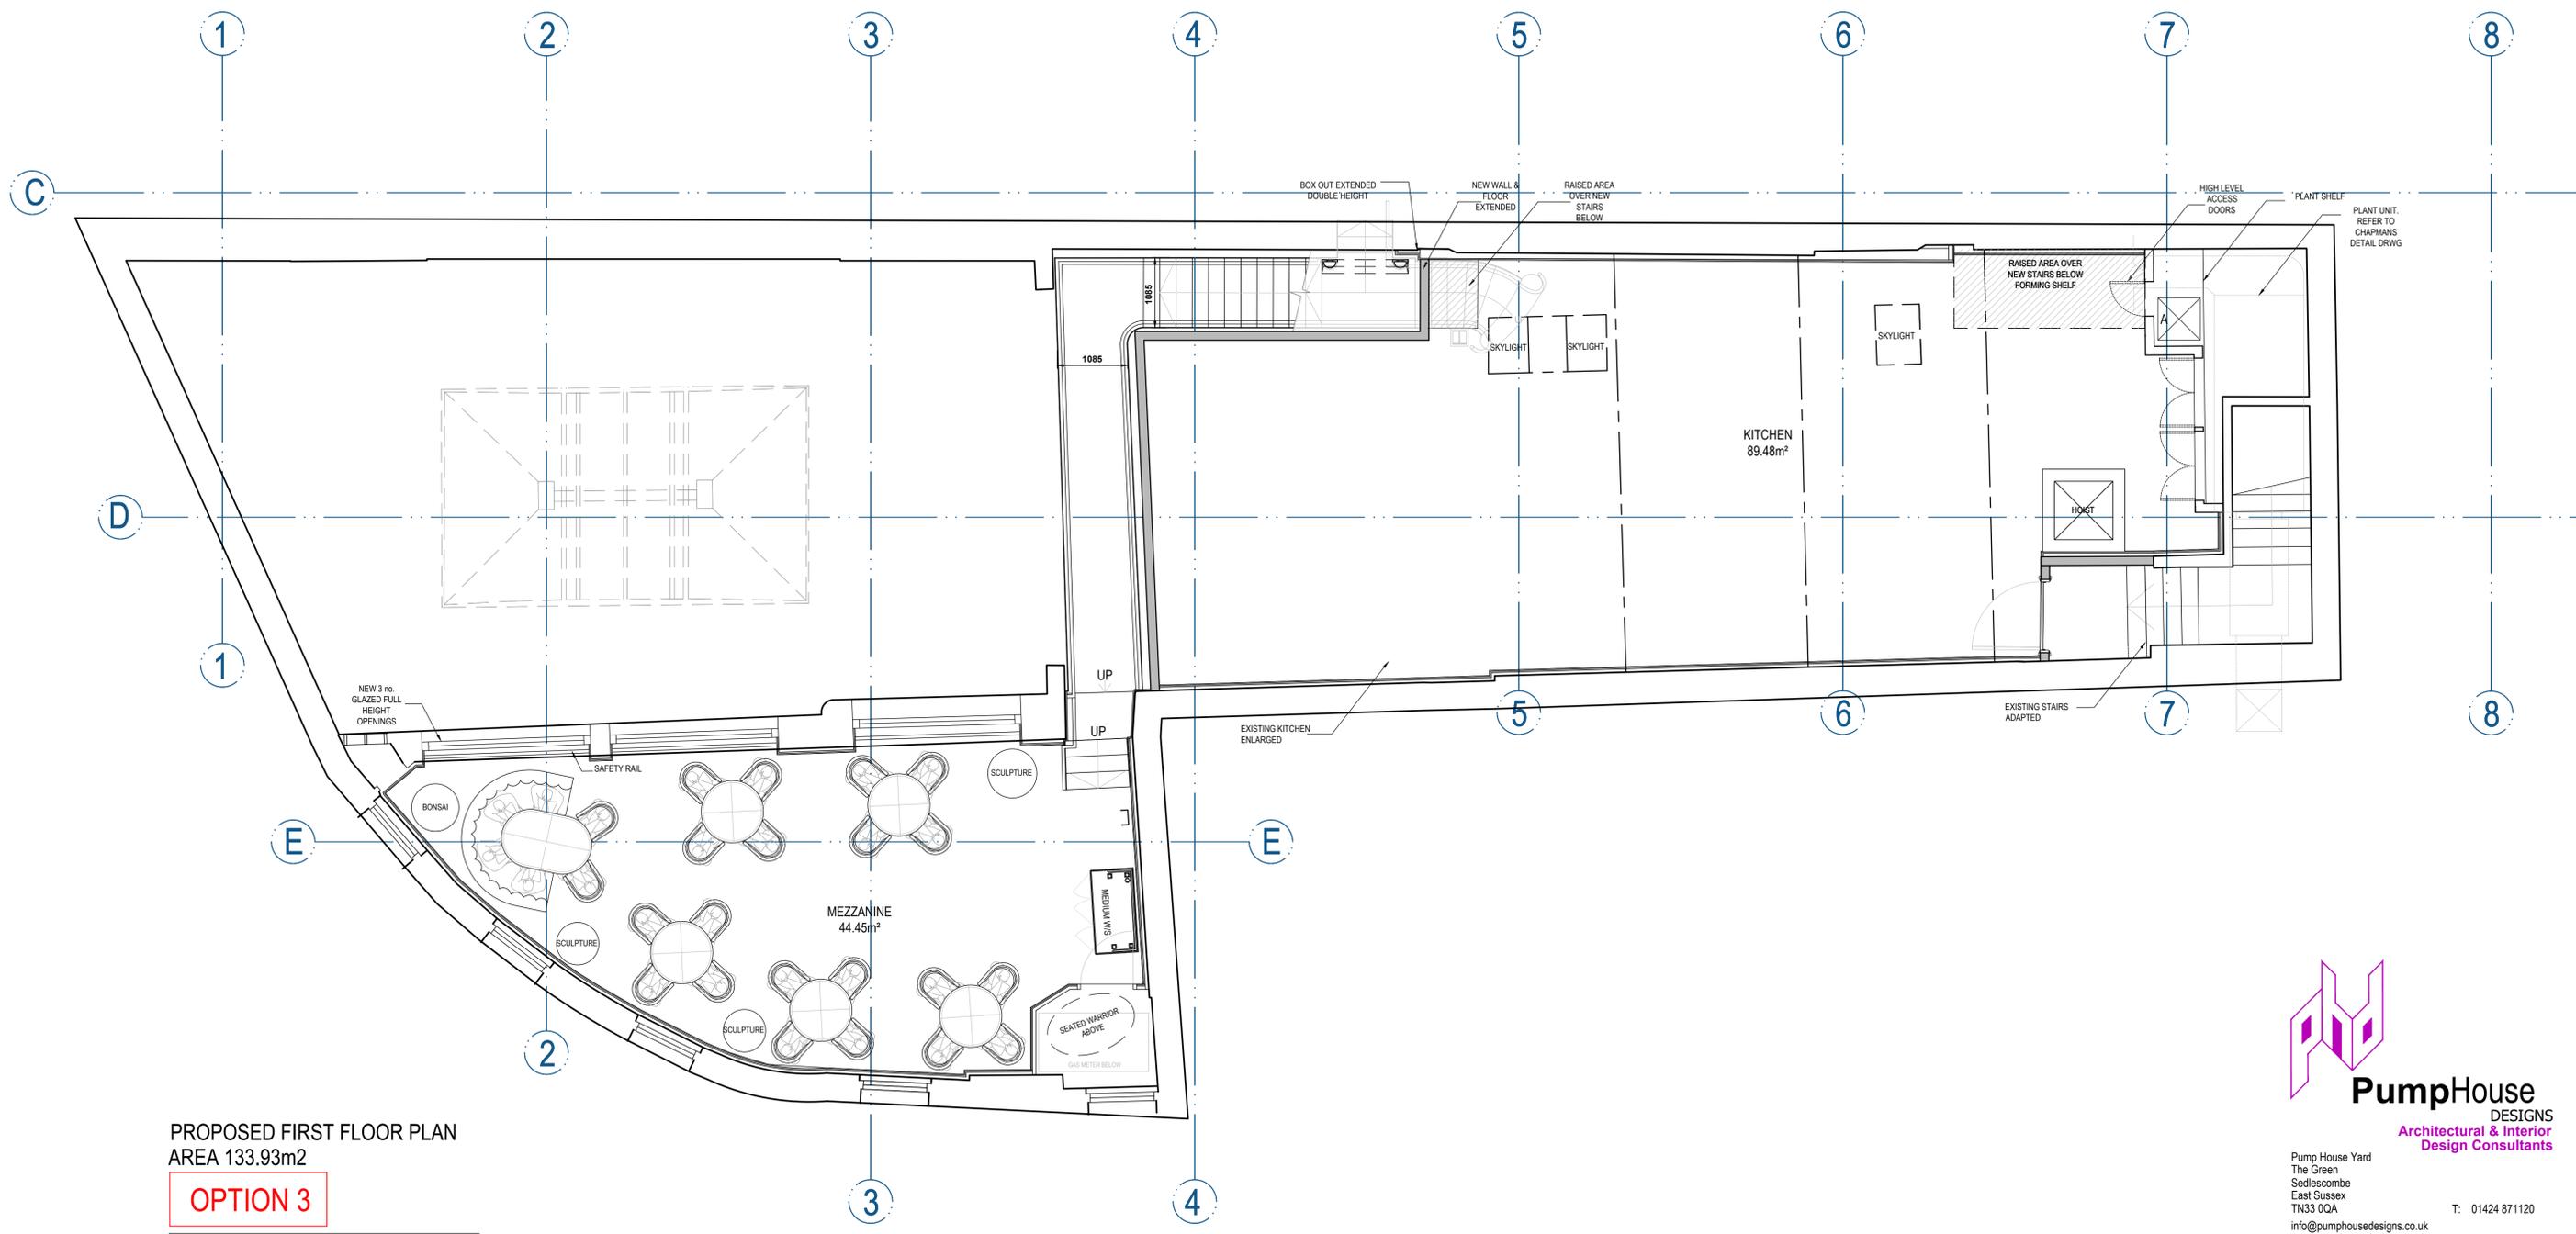


PROPOSED FIRST FLOOR PLAN
AREA 133.93m²

OPTION 3

DINING (GF&1ST)	120 NO.
BAR	9 NO.
TOTAL COVERS	129 NO.

EXTERNAL 8 NO.

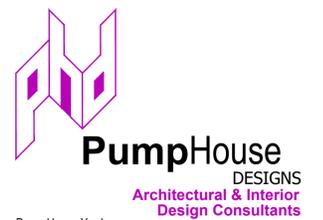

Pump House Yard
The Green
Sedlescombe
East Sussex
TN33 0QA
T: 01424 871120
info@pumphousedesigns.co.uk
www.pumphousedesigns.co.uk

F		
E		
D		
C		
B		
A		

IVY ASIA BRIGHTON
51 SHIP STREET
BRIGHTON
BN1 1AF

PROPOSED GA PLAN - FIRST FLOOR

DRAWN BY - L KATZ
DATE - JULY 2021
SCALE - 1:50 @ A1

DRAWING No. 6990 / 203

