




PLANNING ISSUE

Check all dimensions on site. Do not scale off drawings without prior consultation. Any discrepancies to be reported to architects before execution of relevant works. This drawing has been produced for Jan Healy and Richard Phillips for the works at Woodlands, Orston Church Street, NG13 9NS and for that application alone and is not intended for use by any other person or for any other purpose. Drawings remain copyright of Hayhurst and Co. and may not be reproduced without written consent or licence.

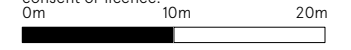

Issue/Revision	Date	Rev
Hayhurst & Co Architects 26 Fournier Street, London, E1 6QE +44 (0) 20 7247 4028 mail@hayhurstand.co.uk www.hayhurstand.co.uk		
Project:	Residential Extension	
Address:	Woodlands, Orston Church Street, NG13 9NS	
Subject:	Location Plan	
Date:	07.09.2021	
Scale:	1:500	
Original size:	A3	
Drawing no:	281 A001	

PLANNING ISSUE

Check all dimensions on site. Do not scale off drawings without prior consultation. Any discrepancies to be reported to architects before execution of relevant works. This drawing has been produced for Jan Healy and Richard Phillips for the works at Woodlands, Orston Church Street, NG13 9NS and for that application alone and is not intended for use by any other person or for any other purpose. Drawings remain copyright of Hayhurst and Co. and may not be reproduced without written consent or licence.



0m 2m 4m



North Elevation

Section A

South Elevation

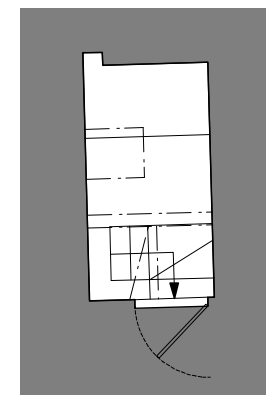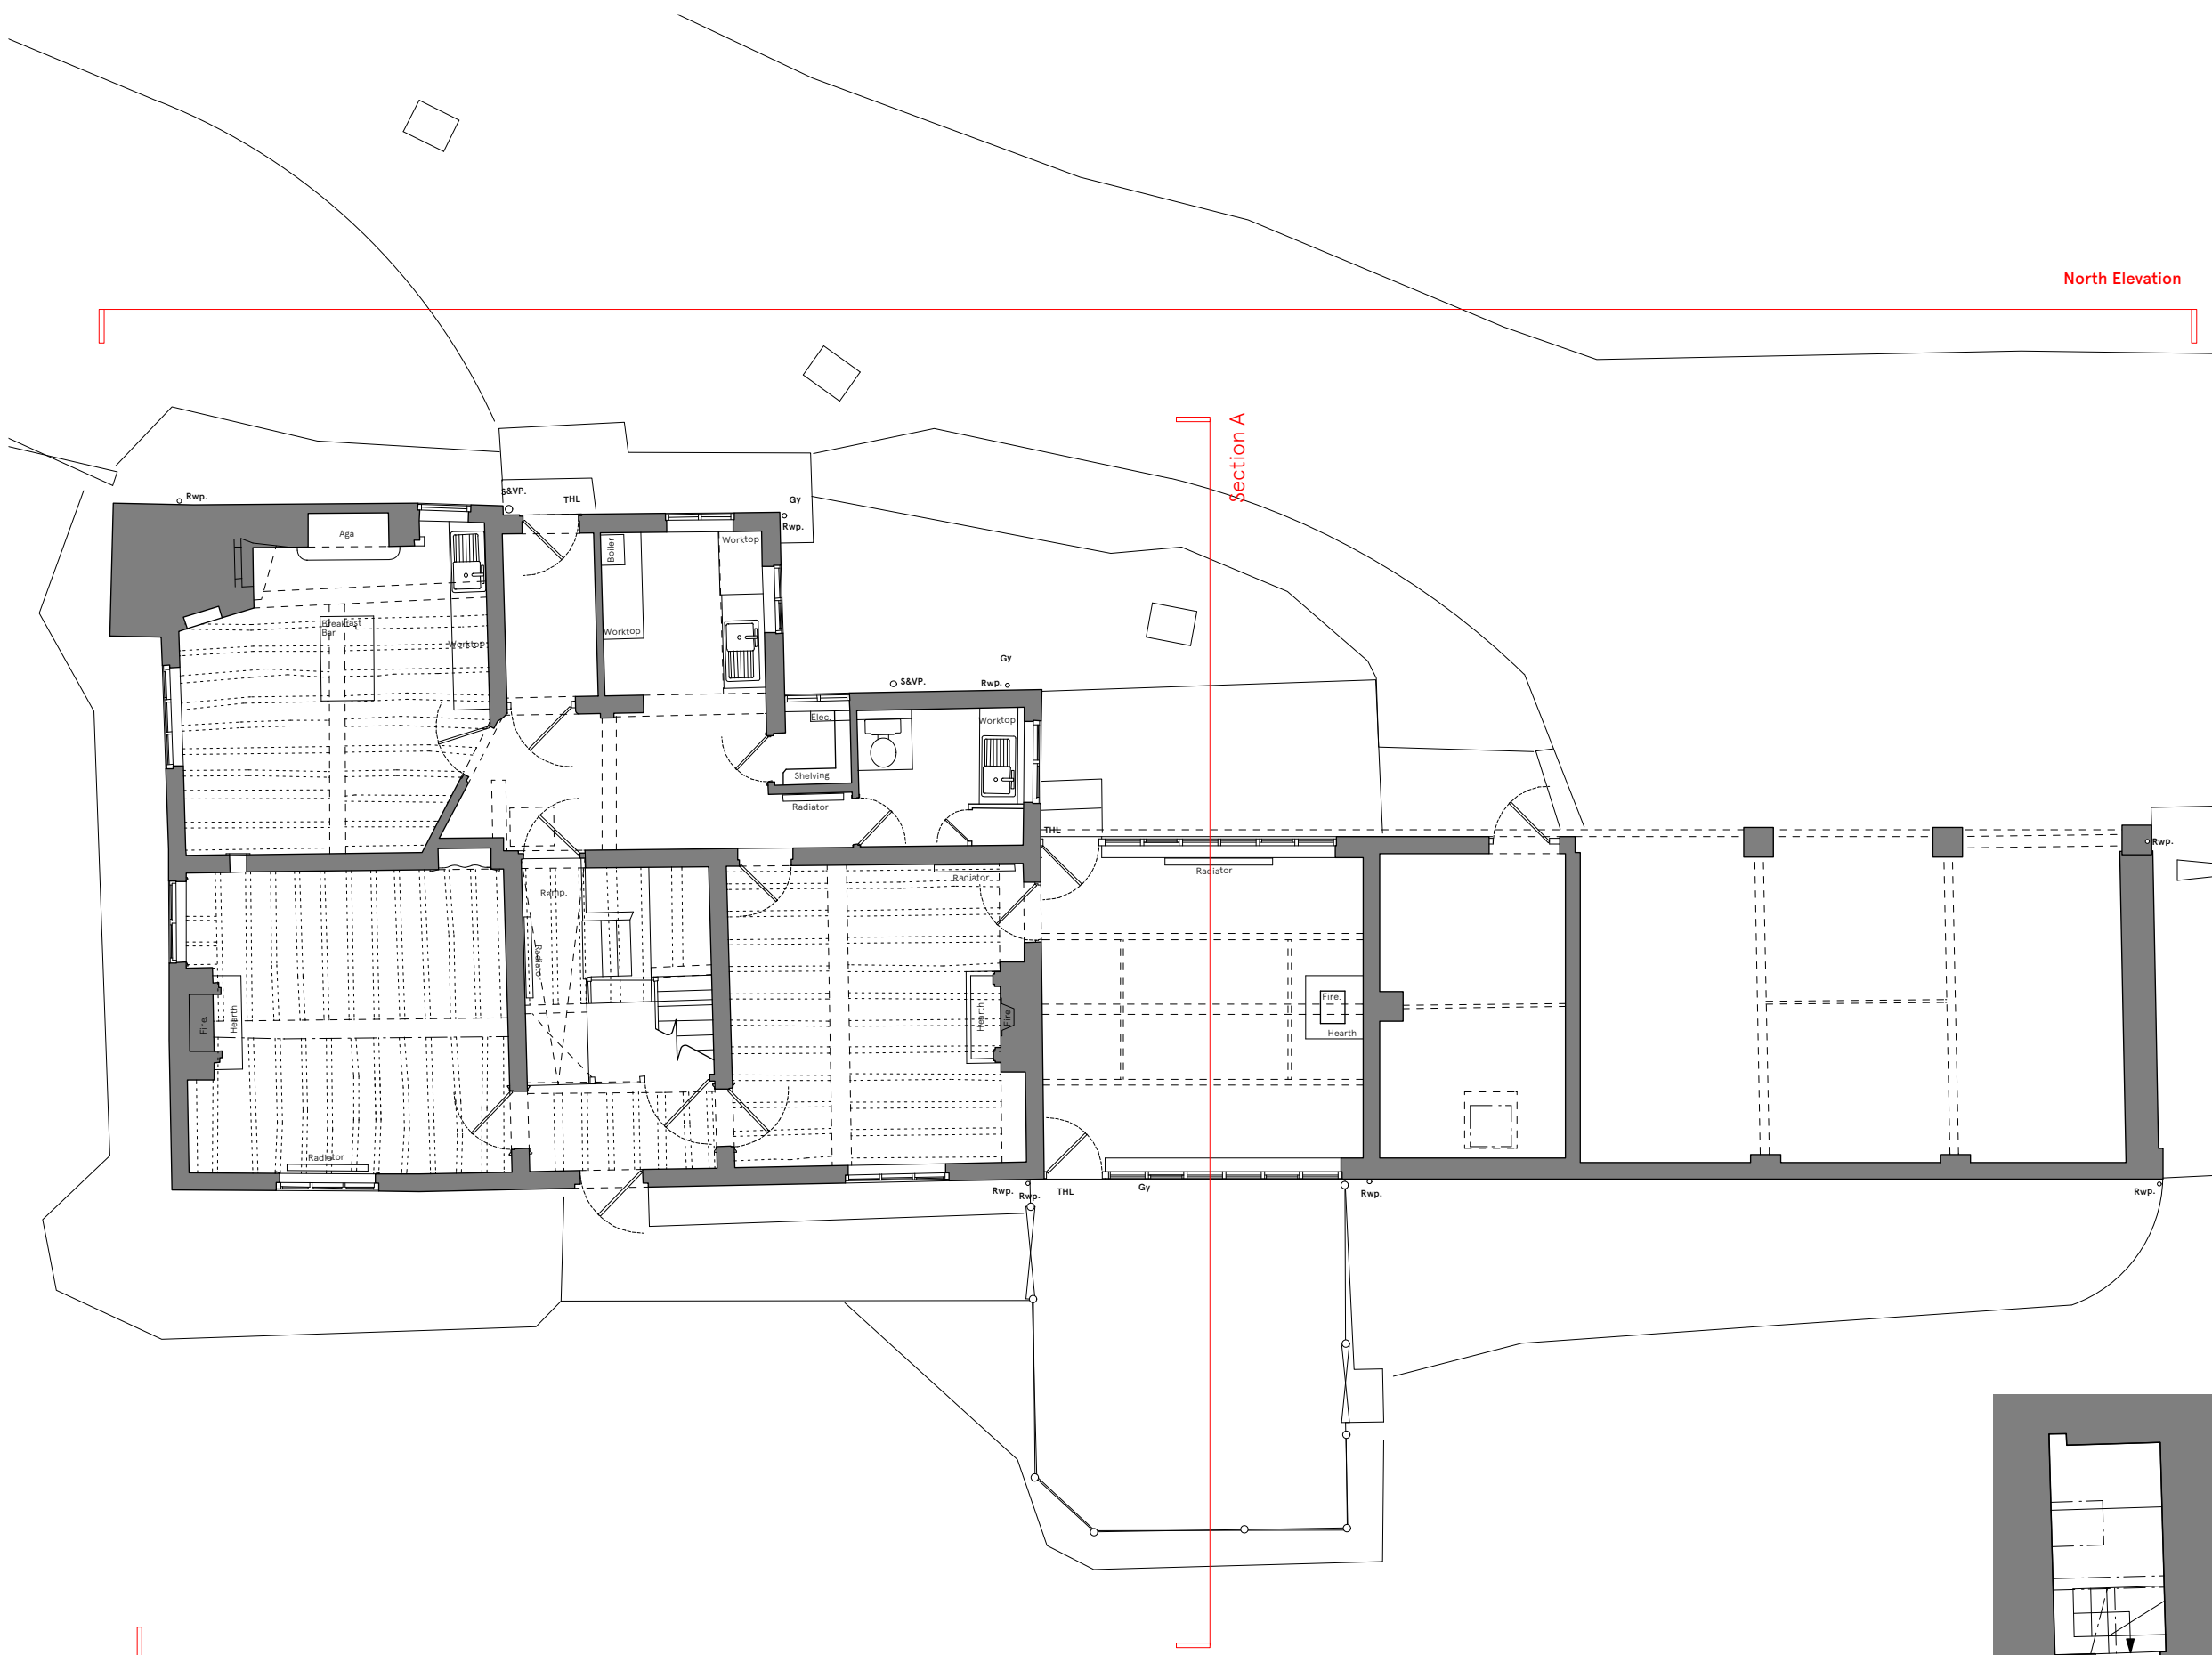

01 Existing Ground Floor Plan
Scale 1:100

02 Existing Basement Floor Plan
Scale 1:100

Issue/Revision □ Date □ Rev □

Hayhurst & Co Architects
26 Fournier Street, London, E1 6QE
+44 (0) 20 7247 4028
mail@hayhurstand.co.uk
www.hayhurstand.co.uk

Project: **Residential Extension**
Address: **Woodlands, Orston Church Street, NG13 9NS**
Subject: **Existing Ground Floor Plan and Basement**
Date: **07.09.2021**
Scale: **1:100**
Original size: **A3**
Drawing no: **281 A010**

PLANNING ISSUE

Check all dimensions on site. Do not scale off drawings without prior consultation. Any discrepancies to be reported to architects before execution of relevant works. This drawing has been produced for Jan Healy and Richard Phillips for the works at Woodlands, Orston Church Street, NG13 9NS and for that application alone and is not intended for use by any other person or for any other purpose. Drawings remain copyright of Hayhurst and Co. and may not be reproduced without written consent or licence.

0m 2m 4m



North Elevation

Section A

South Elevation

Issue/Revision □ Date □ Rev □

Hayhurst & Co Architects
26 Fournier Street, London, E1 6QE
+44 (0) 20 7247 4028
mail@hayhurstand.co.uk
www.hayhurstand.co.uk

Project: **Residential Extension**

Address: **Woodlands, Orston Church Street,
NG13 9NS**

Subject: **Existing First Floor Plan**

Date: **07.09.2021**

Scale: **1:100**


Original size: **A3**

Drawing no: **281 A011**

PLANNING ISSUE

Check all dimensions on site. Do not scale off drawings without prior consultation. Any discrepancies to be reported to architects before execution of relevant works. This drawing has been produced for Jan Healy and Richard Phillips for the works at Woodlands, Orston Church Street, NG13 9NS and for that application alone and is not intended for use by any other person or for any other purpose. Drawings remain copyright of Hayhurst and Co. and may not be reproduced without written consent or licence.

0m 2m 4m

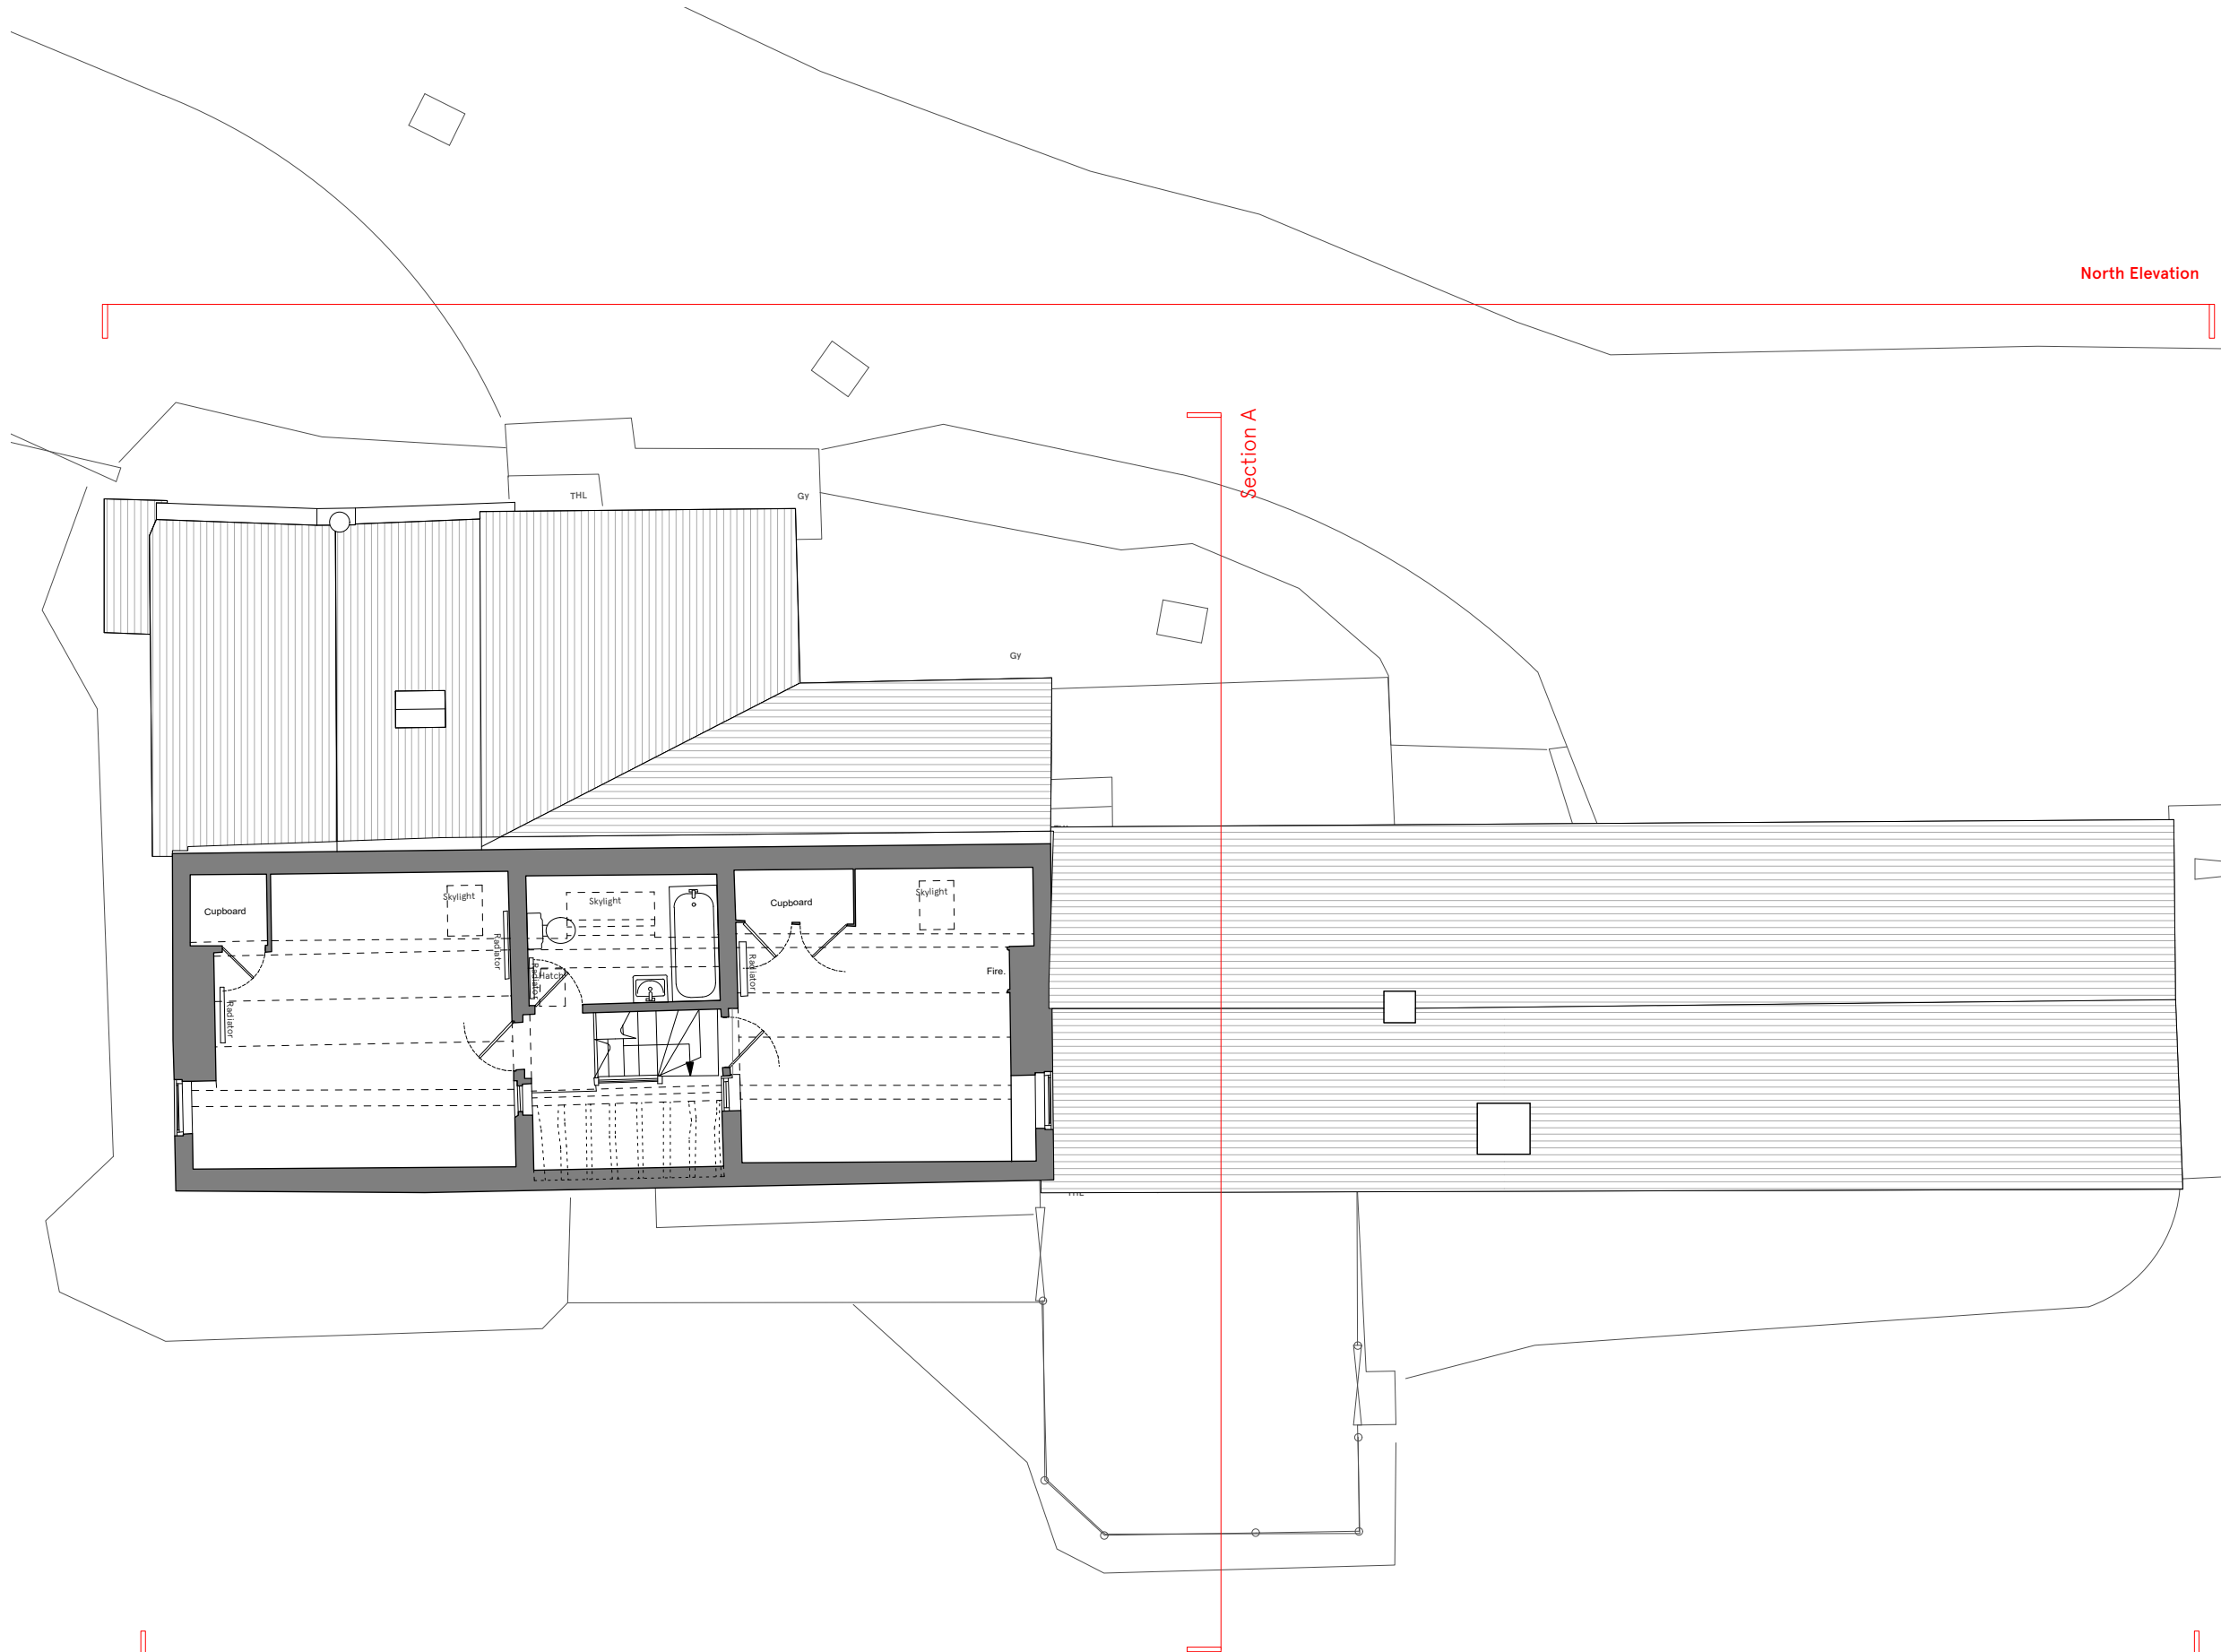

South Elevation

Issue/Revision □ Date □ Rev □

Hayhurst & Co Architects
 26 Fournier Street, London, E1 6QE
 +44 (0) 20 7247 4028
 mail@hayhurstand.co.uk
 www.hayhurstand.co.uk

Project: **Residential Extension**

Address: **Woodlands, Orston Church Street, NG13 9NS**

Subject: **Existing Second Floor Plan**

Date: **07.09.2021**

Scale: **1:100**


Original size: **A3**

Drawing no: **281 A012**

PLANNING ISSUE

Check all dimensions on site. Do not scale off drawings without prior consultation. Any discrepancies to be reported to architects before execution of relevant works. This drawing has been produced for Jan Healy and Richard Phillips for the works at Woodlands, Orston Church Street, NG13 9NS and for that application alone and is not intended for use by any other person or for any other purpose. Drawings remain copyright of Hayhurst and Co. and may not be reproduced without written consent or licence.

0m 2m 4m

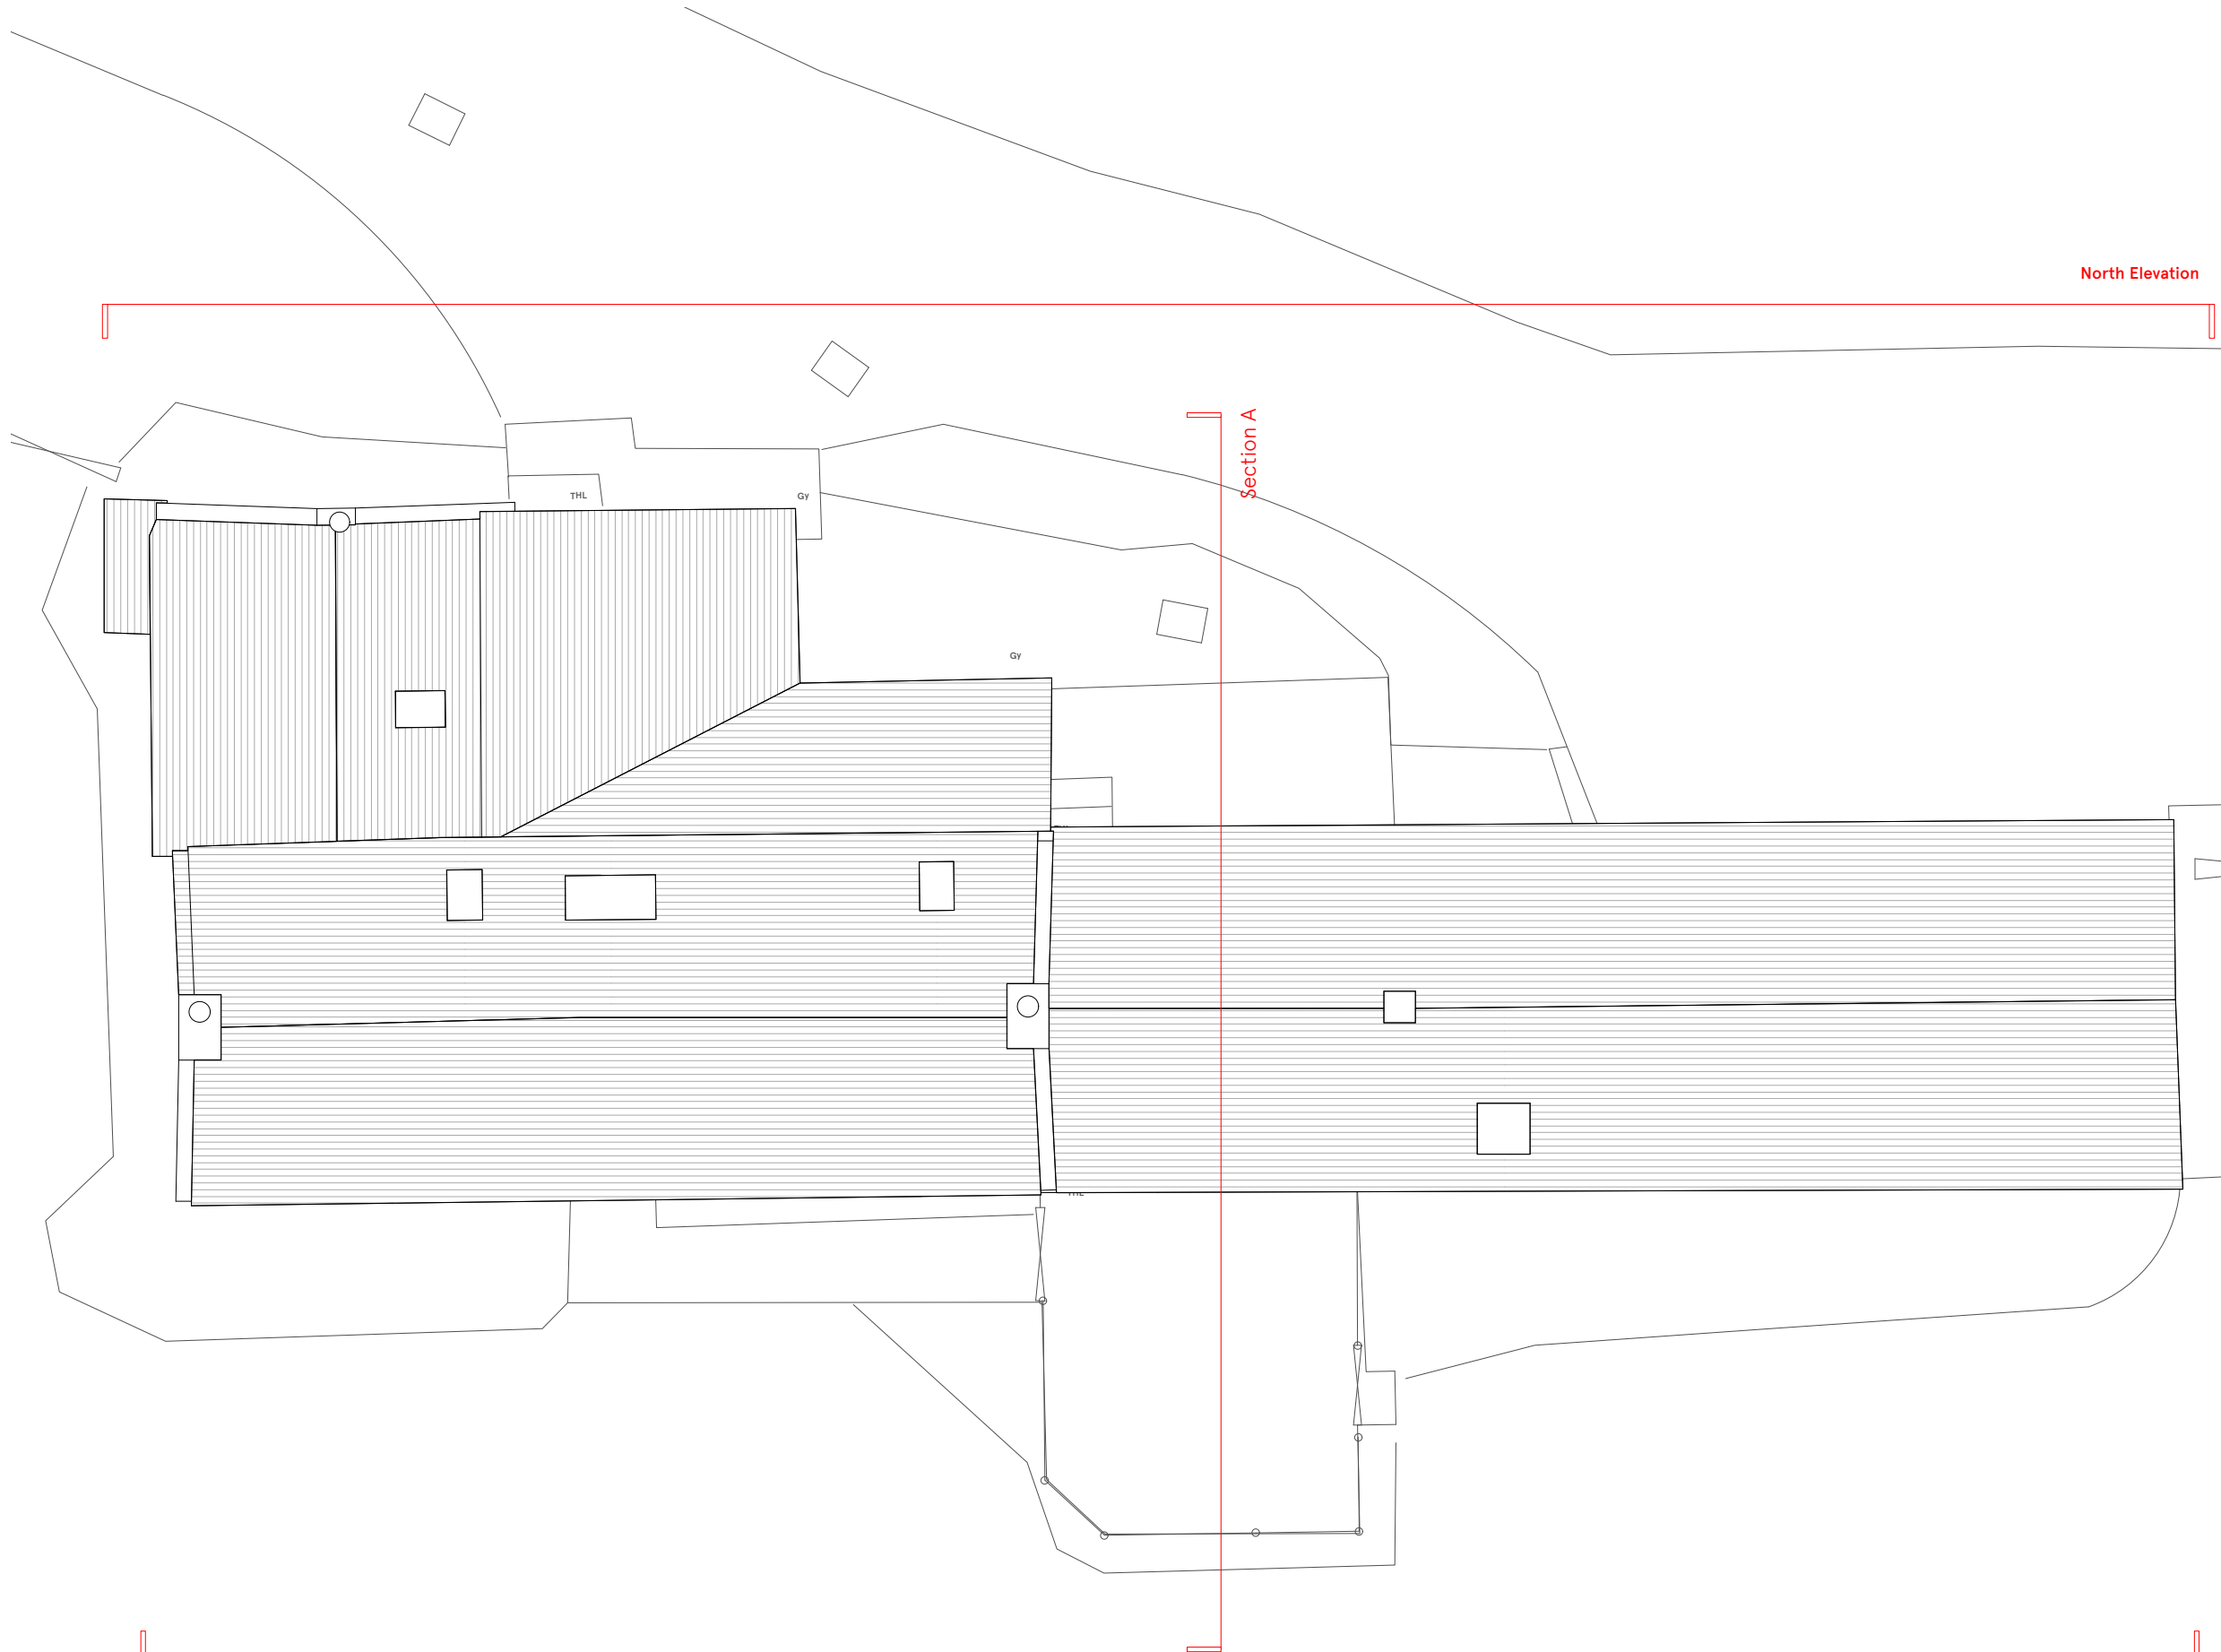

Issue/Revision □ Date □ Rev □

Hayhurst & Co Architects 26 Fournier Street, London, E1 6QE +44 (0) 20 7247 4028 mail@hayhurstand.co.uk www.hayhurstand.co.uk	
Project:	Residential Extension
Address:	Woodlands, Orston Church Street, NG13 9NS
Subject:	Existing Roof Plan
Date:	07.09.2021
Scale:	1:100
Original size:	A3
Drawing no:	281 A013


South Elevation

North Elevation

Section A

PLANNING ISSUE

Check all dimensions on site. Do not scale off drawings without prior consultation. Any discrepancies to be reported to architects before execution of relevant works. This drawing has been produced for Jan Healy and Richard Phillips for the works at Woodlands, Orston Church Street, NG13 9NS and for that application alone and is not intended for use by any other person or for any other purpose. Drawings remain copyright of Hayhurst and Co. and may not be reproduced without written consent or licence.

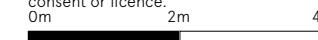

KEY PLAN



Existing Chimney Pot Level
+28.105m

Existing Chimney Brick Level
+27.600m

Existing Ground FFL
+22.54m

Issue/Revision □ Date □ Rev □

Hayhurst & Co Architects
26 Fournier Street, London, E1 6QE
+44 (0) 20 7247 4028
mail@hayhurstand.co.uk
www.hayhurstand.co.uk

Project: **Residential Extension**
Address: **Woodlands, Orston Church Street, NG13 9NS**
Subject: **Existing South Elevation**
Date: **07.09.2021**
Scale: **1:100**
Original size: **A3**
Drawing no: **281 A020**

PLANNING ISSUE

Check all dimensions on site. Do not scale off drawings without prior consultation. Any discrepancies to be reported to architects before execution of relevant works. This drawing has been produced for Jan Healy and Richard Phillips for the works at Woodlands, Orston Church Street, NG13 9NS and for that application alone and is not intended for use by any other person or for any other purpose. Drawings remain copyright of Hayhurst and Co. and may not be reproduced without written consent or licence.

0m 2m 4m

KEY PLAN



Existing Chimney
Pot Level
+28.105m

Existing Chimney
Brick Level
+27.600m

Existing Ground FFL
+22.54m




Issue/Revision □ Date □ Rev □

Hayhurst & Co Architects
26 Fournier Street, London, E1 6QE
+44 (0) 20 7247 4028
mail@hayhurstand.co.uk
www.hayhurstand.co.uk

Project: **Residential Extension**
Address: **Woodlands, Orston Church Street, NG13 9NS**
Subject: **Existing North Elevation**
Date: **07.09.2021**
Scale: **1:100**
Original size: **A3**
Drawing no: **281 A021**

PLANNING ISSUE

Check all dimensions on site. Do not scale off drawings without prior consultation. Any discrepancies to be reported to architects before execution of relevant works. This drawing has been produced for Jan Healy and Richard Phillips for the works at Woodlands, Orston Church Street, NG13 9NS and for that application alone and is not intended for use by any other person or for any other purpose. Drawings remain copyright of Hayhurst and Co. and may not be reproduced without written consent or licence.

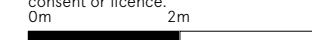

KEY PLAN



Issue/Revision □ Date □ Rev □

Hayhurst & Co Architects
 26 Fournier Street, London, E1 6QE
 +44 (0) 20 7247 4028
 mail@hayhurstand.co.uk
 www.hayhurstand.co.uk

Project: **Residential Extension**
 Address: **Woodlands, Orston Church Street, NG13 9NS**
 Subject: **Existing East Elevation**
 Date: **07.09.2021**
 Scale: **1:100**
 Original size: **A3**
 Drawing no: **281 A022**

PLANNING ISSUE

Check all dimensions on site. Do not scale off drawings without prior consultation. Any discrepancies to be reported to architects before execution of relevant works. This drawing has been produced for Jan Healy and Richard Phillips for the works at Woodlands, Orston Church Street, NG13 9NS and for that application alone and is not intended for use by any other person or for any other purpose. Drawings remain copyright of Hayhurst and Co. and may not be reproduced without written consent or licence.

0m 2m 4m

KEY PLAN



Issue/Revision □ Date □ Rev □

Hayhurst & Co Architects
26 Fournier Street, London, E1 6QE
+44 (0) 20 7247 4028
mail@hayhurstand.co.uk
www.hayhurstand.co.uk

Project: **Residential Extension**

Address: **Woodlands, Orston Church Street, NG13 9NS**

Subject: **Existing West Elevation**

Date: **07.09.2021**

Scale: **1:100**

Original size: **A3**

Drawing no: **281 A023**

PLANNING ISSUE

Check all dimensions on site. Do not scale off drawings without prior consultation. Any discrepancies to be reported to architects before execution of relevant works. This drawing has been produced for Jan Healy and Richard Phillips for the works at Woodlands, Orston Church Street, NG13 9NS and for that application alone and is not intended for use by any other person or for any other purpose. Drawings remain copyright of Hayhurst and Co. and may not be reproduced without written consent or licence.

0m 2m 4m

KEY PLAN



Issue/Revision □ Date □ Rev □

Hayhurst & Co Architects 26 Fournier Street, London, E1 6QE +44 (0) 20 7247 4028 mail@hayhurstand.co.uk www.hayhurstand.co.uk	
Project:	Residential Extension
Address:	Woodlands, Orston Church Street, NG13 9NS
Subject:	Existing Section AA
Date:	07.09.2021
Scale:	1:100/1:200
Original size:	A3
Drawing no:	281 A030