

PLANNING ISSUE

Check all dimensions on site. Do not scale off drawings without prior consultation. Any discrepancies to be reported to architects before execution of relevant works. This drawing has been produced for Jan Healy and Richard Phillips for the works at Woodlands, Orston Church Street, NG13 9NS and for that application alone and is not intended for use by any other person or for any other purpose. Drawings remain copyright of Hayhurst and Co. and may not be reproduced without written consent or licence.


0m 2m 4m



North Elevation

Section A

South Elevation

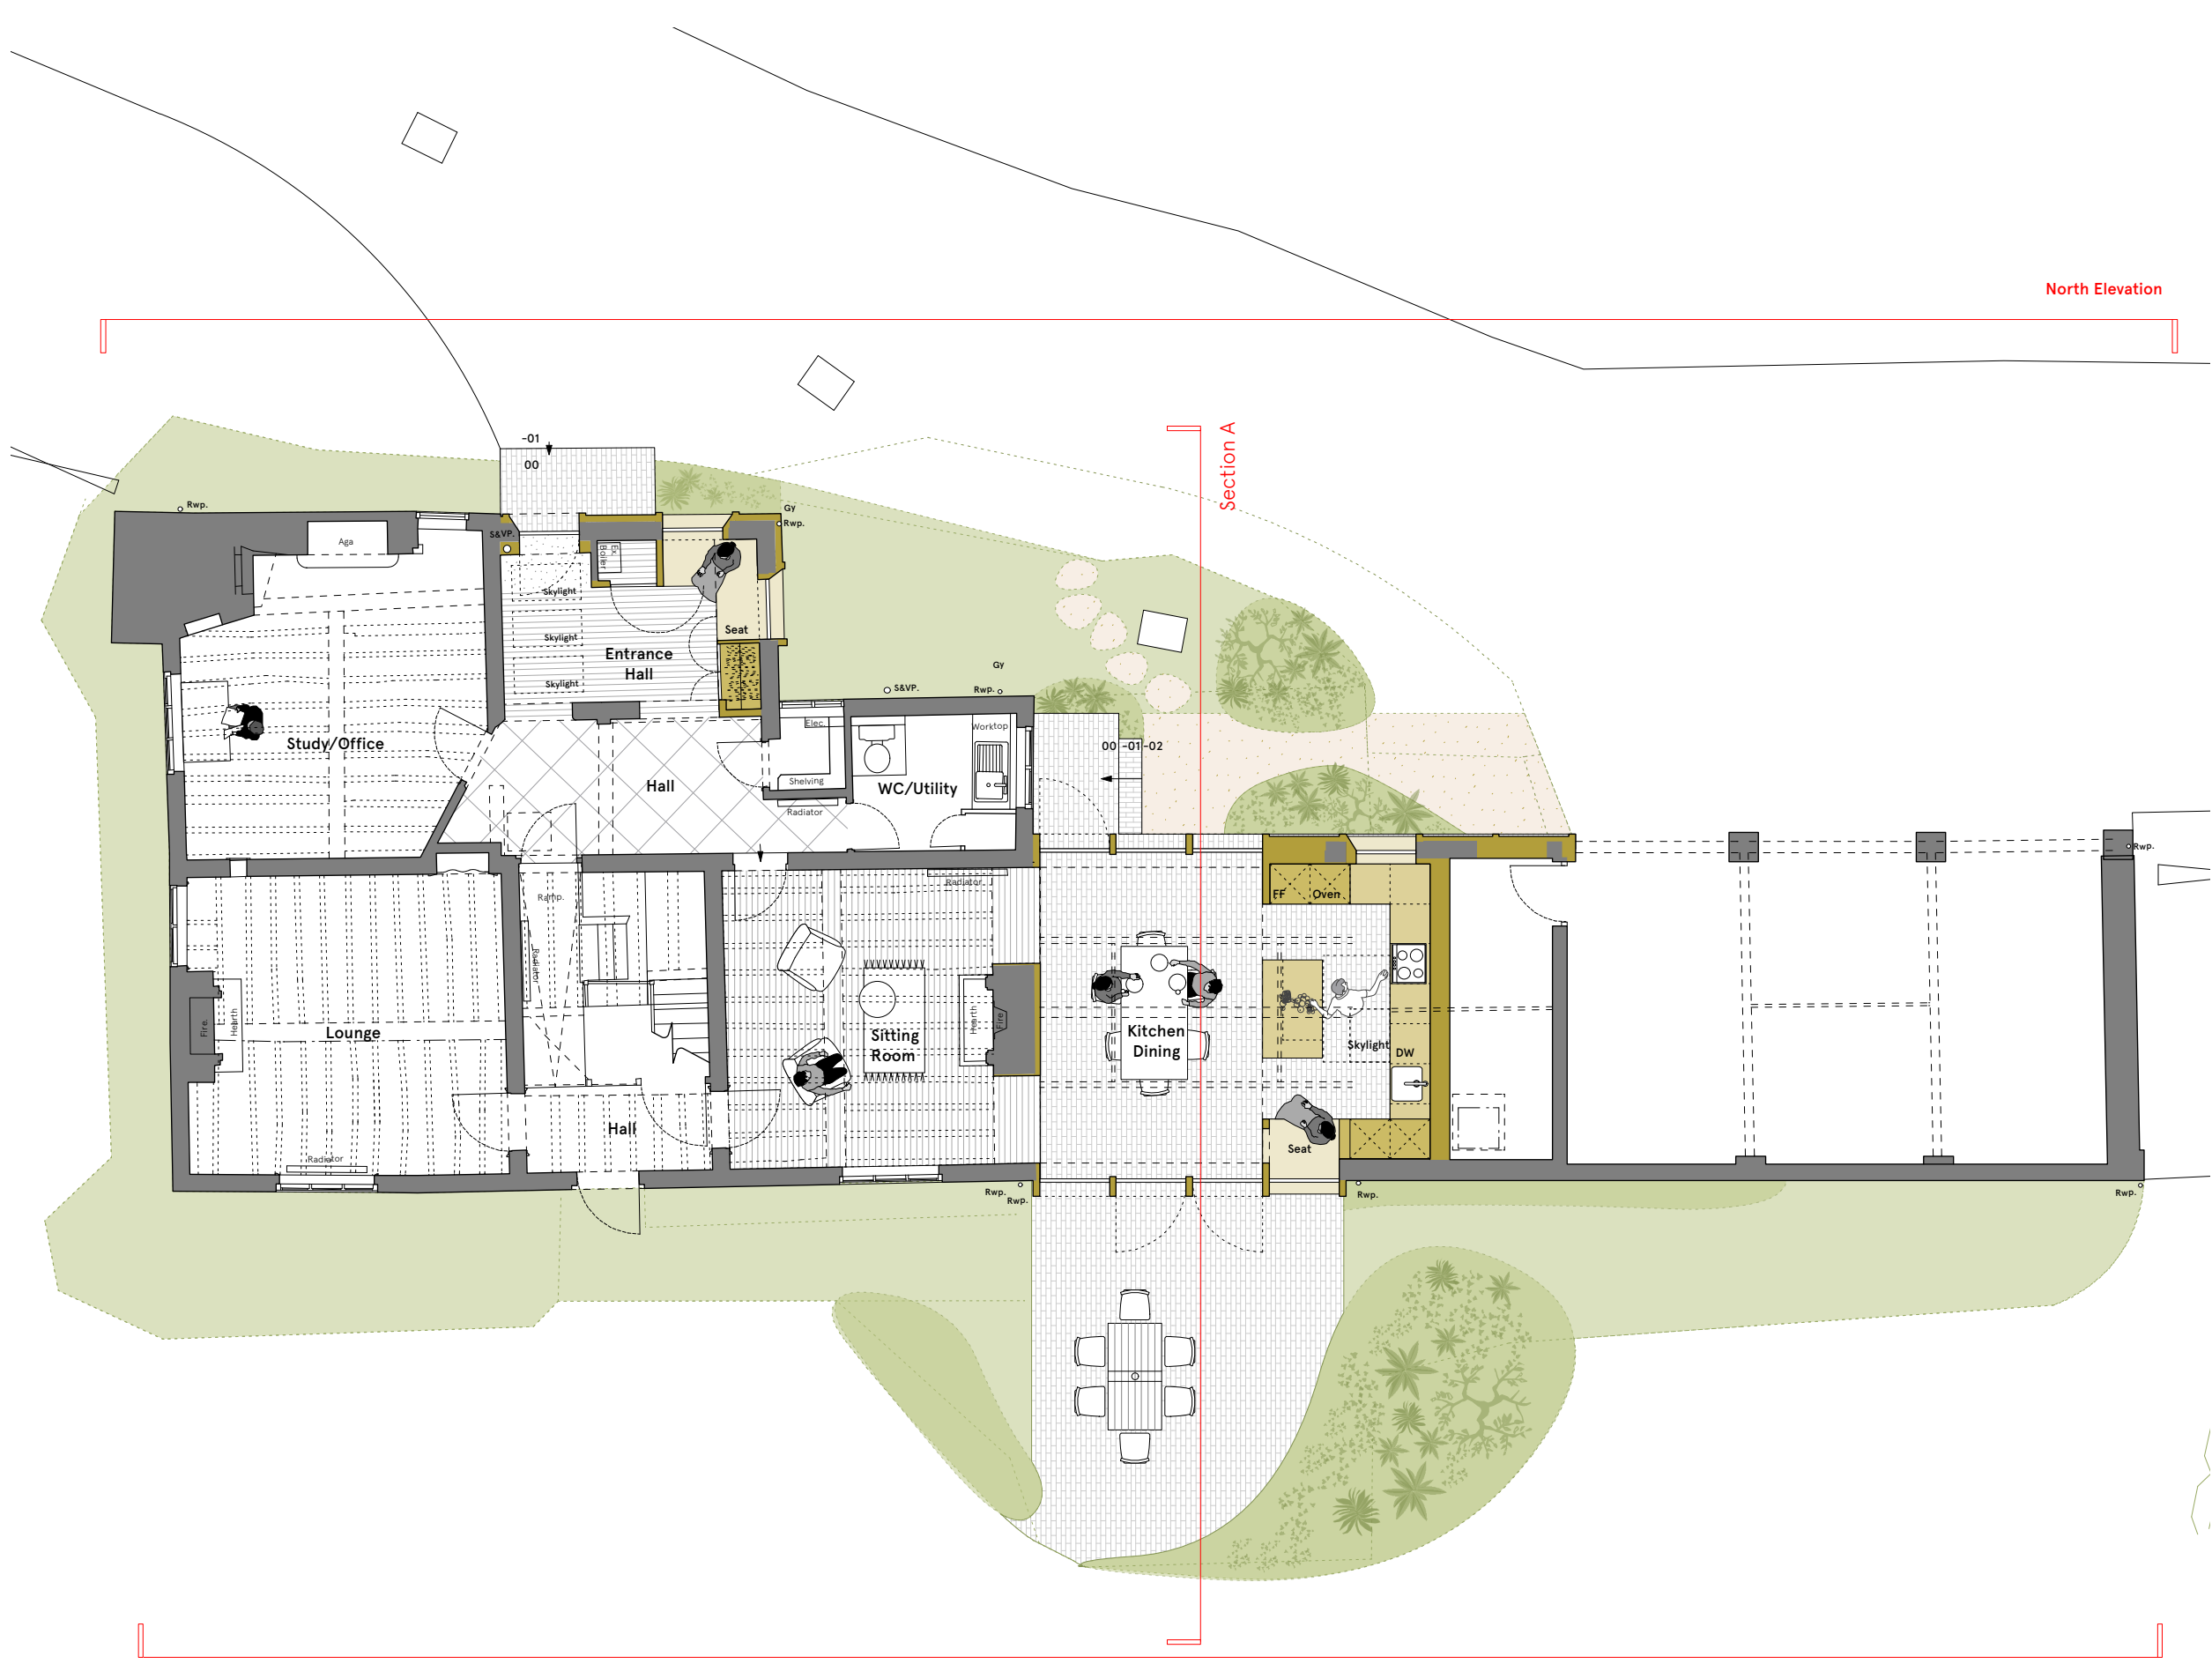

Issue/Revision □ Date □ Rev □

Hayhurst & Co Architects
 26 Fournier Street, London, E1 6QE
 +44 (0) 20 7247 4028
 mail@hayhurstand.co.uk
 www.hayhurstand.co.uk

Project: **Residential Extension**

Address: **Woodlands, Orston Church Street, NG13 9NS**

Subject: **Proposed Ground Floor Plan**

Date: **07.09.2021**


Scale: **1:100**

Original size: **A3**

Drawing no: **281 A100**

PLANNING ISSUE


Check all dimensions on site. Do not scale off drawings without prior consultation. Any discrepancies to be reported to architects before execution of relevant works. This drawing has been produced for Jan Healy and Richard Phillips for the works at Woodlands, Orston Church Street, NG13 9NS and for that application alone and is not intended for use by any other person or for any other purpose. Drawings remain copyright of Hayhurst and Co. and may not be reproduced without written consent or licence.

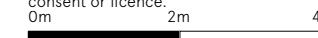

North Elevation

Section A

South Elevation

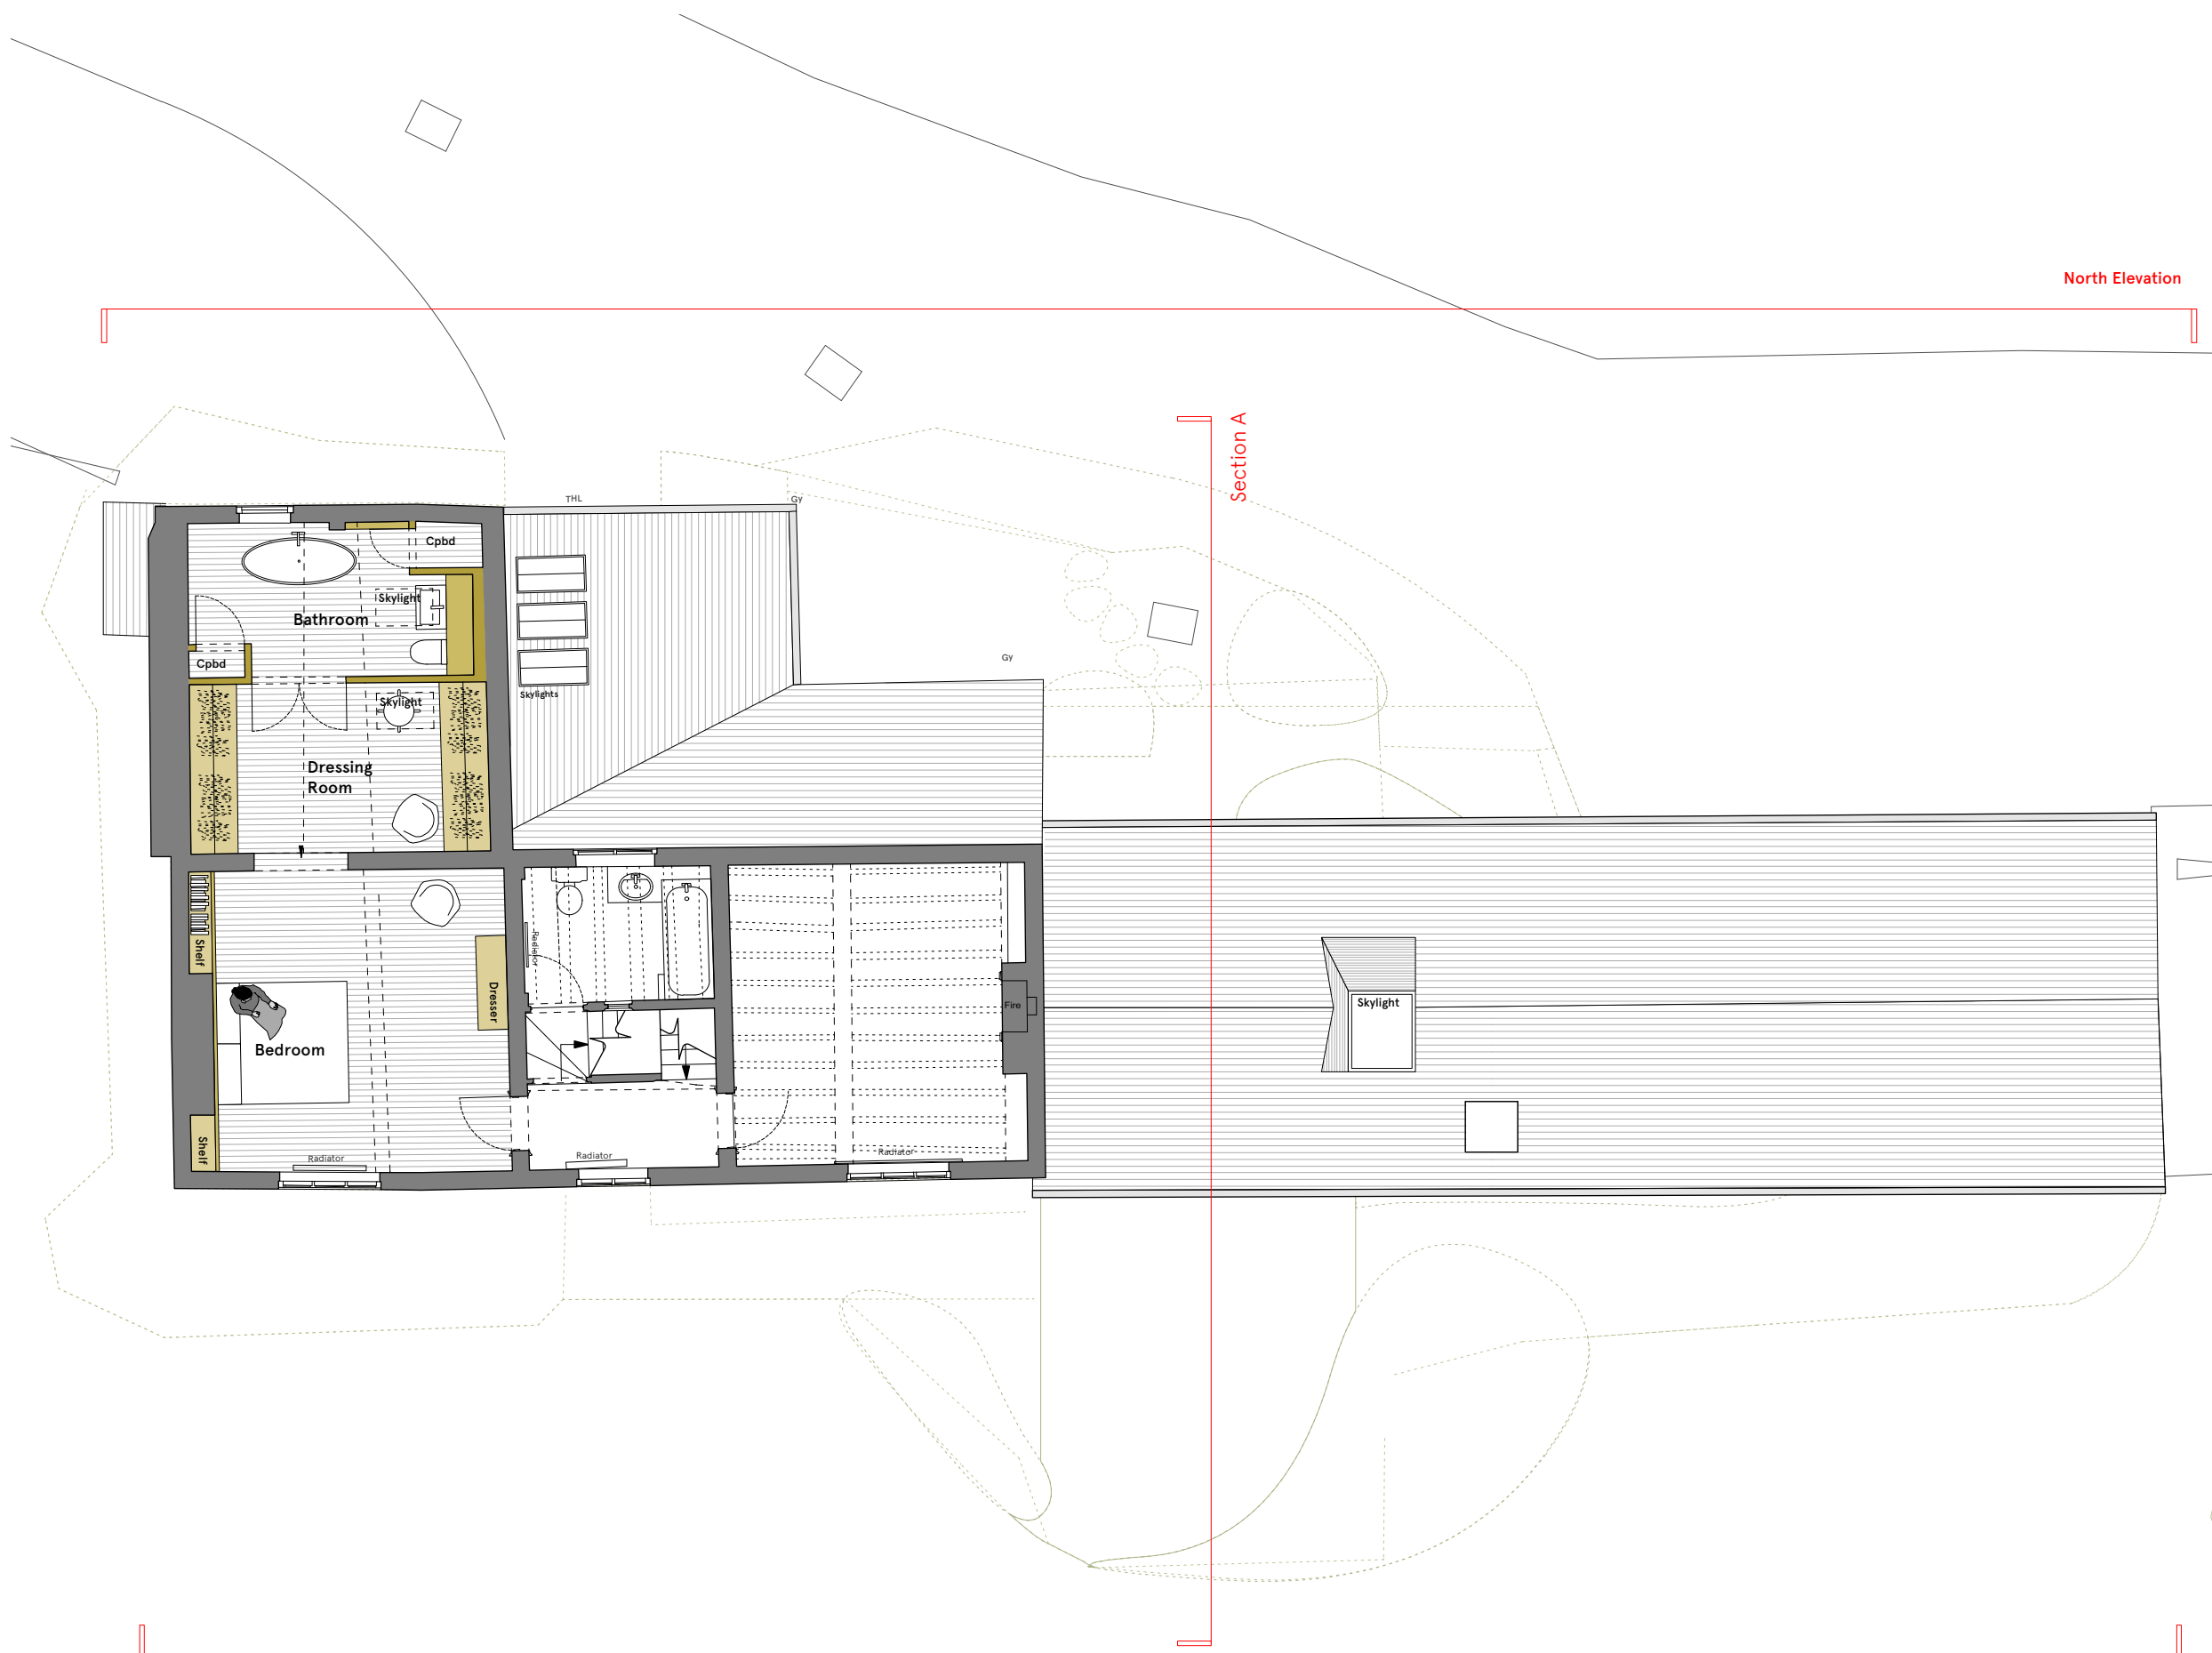

Issue/Revision □ Date □ Rev □

Hayhurst & Co Architects
 26 Fournier Street, London, E1 6QE
 +44 (0) 20 7247 4028
 mail@hayhurstand.co.uk
 www.hayhurstand.co.uk

Project: **Residential Extension**

Address: **Woodlands, Orston Church Street, NG13 9NS**

Subject: **Proposed FirstFloor Plan**

Date: **07.09.2021**


Scale: **1:100**

Original size: **A3**

Drawing no: **281 A101**

PLANNING ISSUE

Check all dimensions on site. Do not scale off drawings without prior consultation. Any discrepancies to be reported to architects before execution of relevant works. This drawing has been produced for Jan Healy and Richard Phillips for the works at Woodlands, Orston Church Street, NG13 9NS and for that application alone and is not intended for use by any other person or for any other purpose. Drawings remain copyright of Hayhurst and Co. and may not be reproduced without written consent or licence.

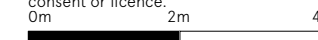


New skylights over ground floor entrance hall to match existing

New skylight to match existing

North Elevation

Section A

South Elevation

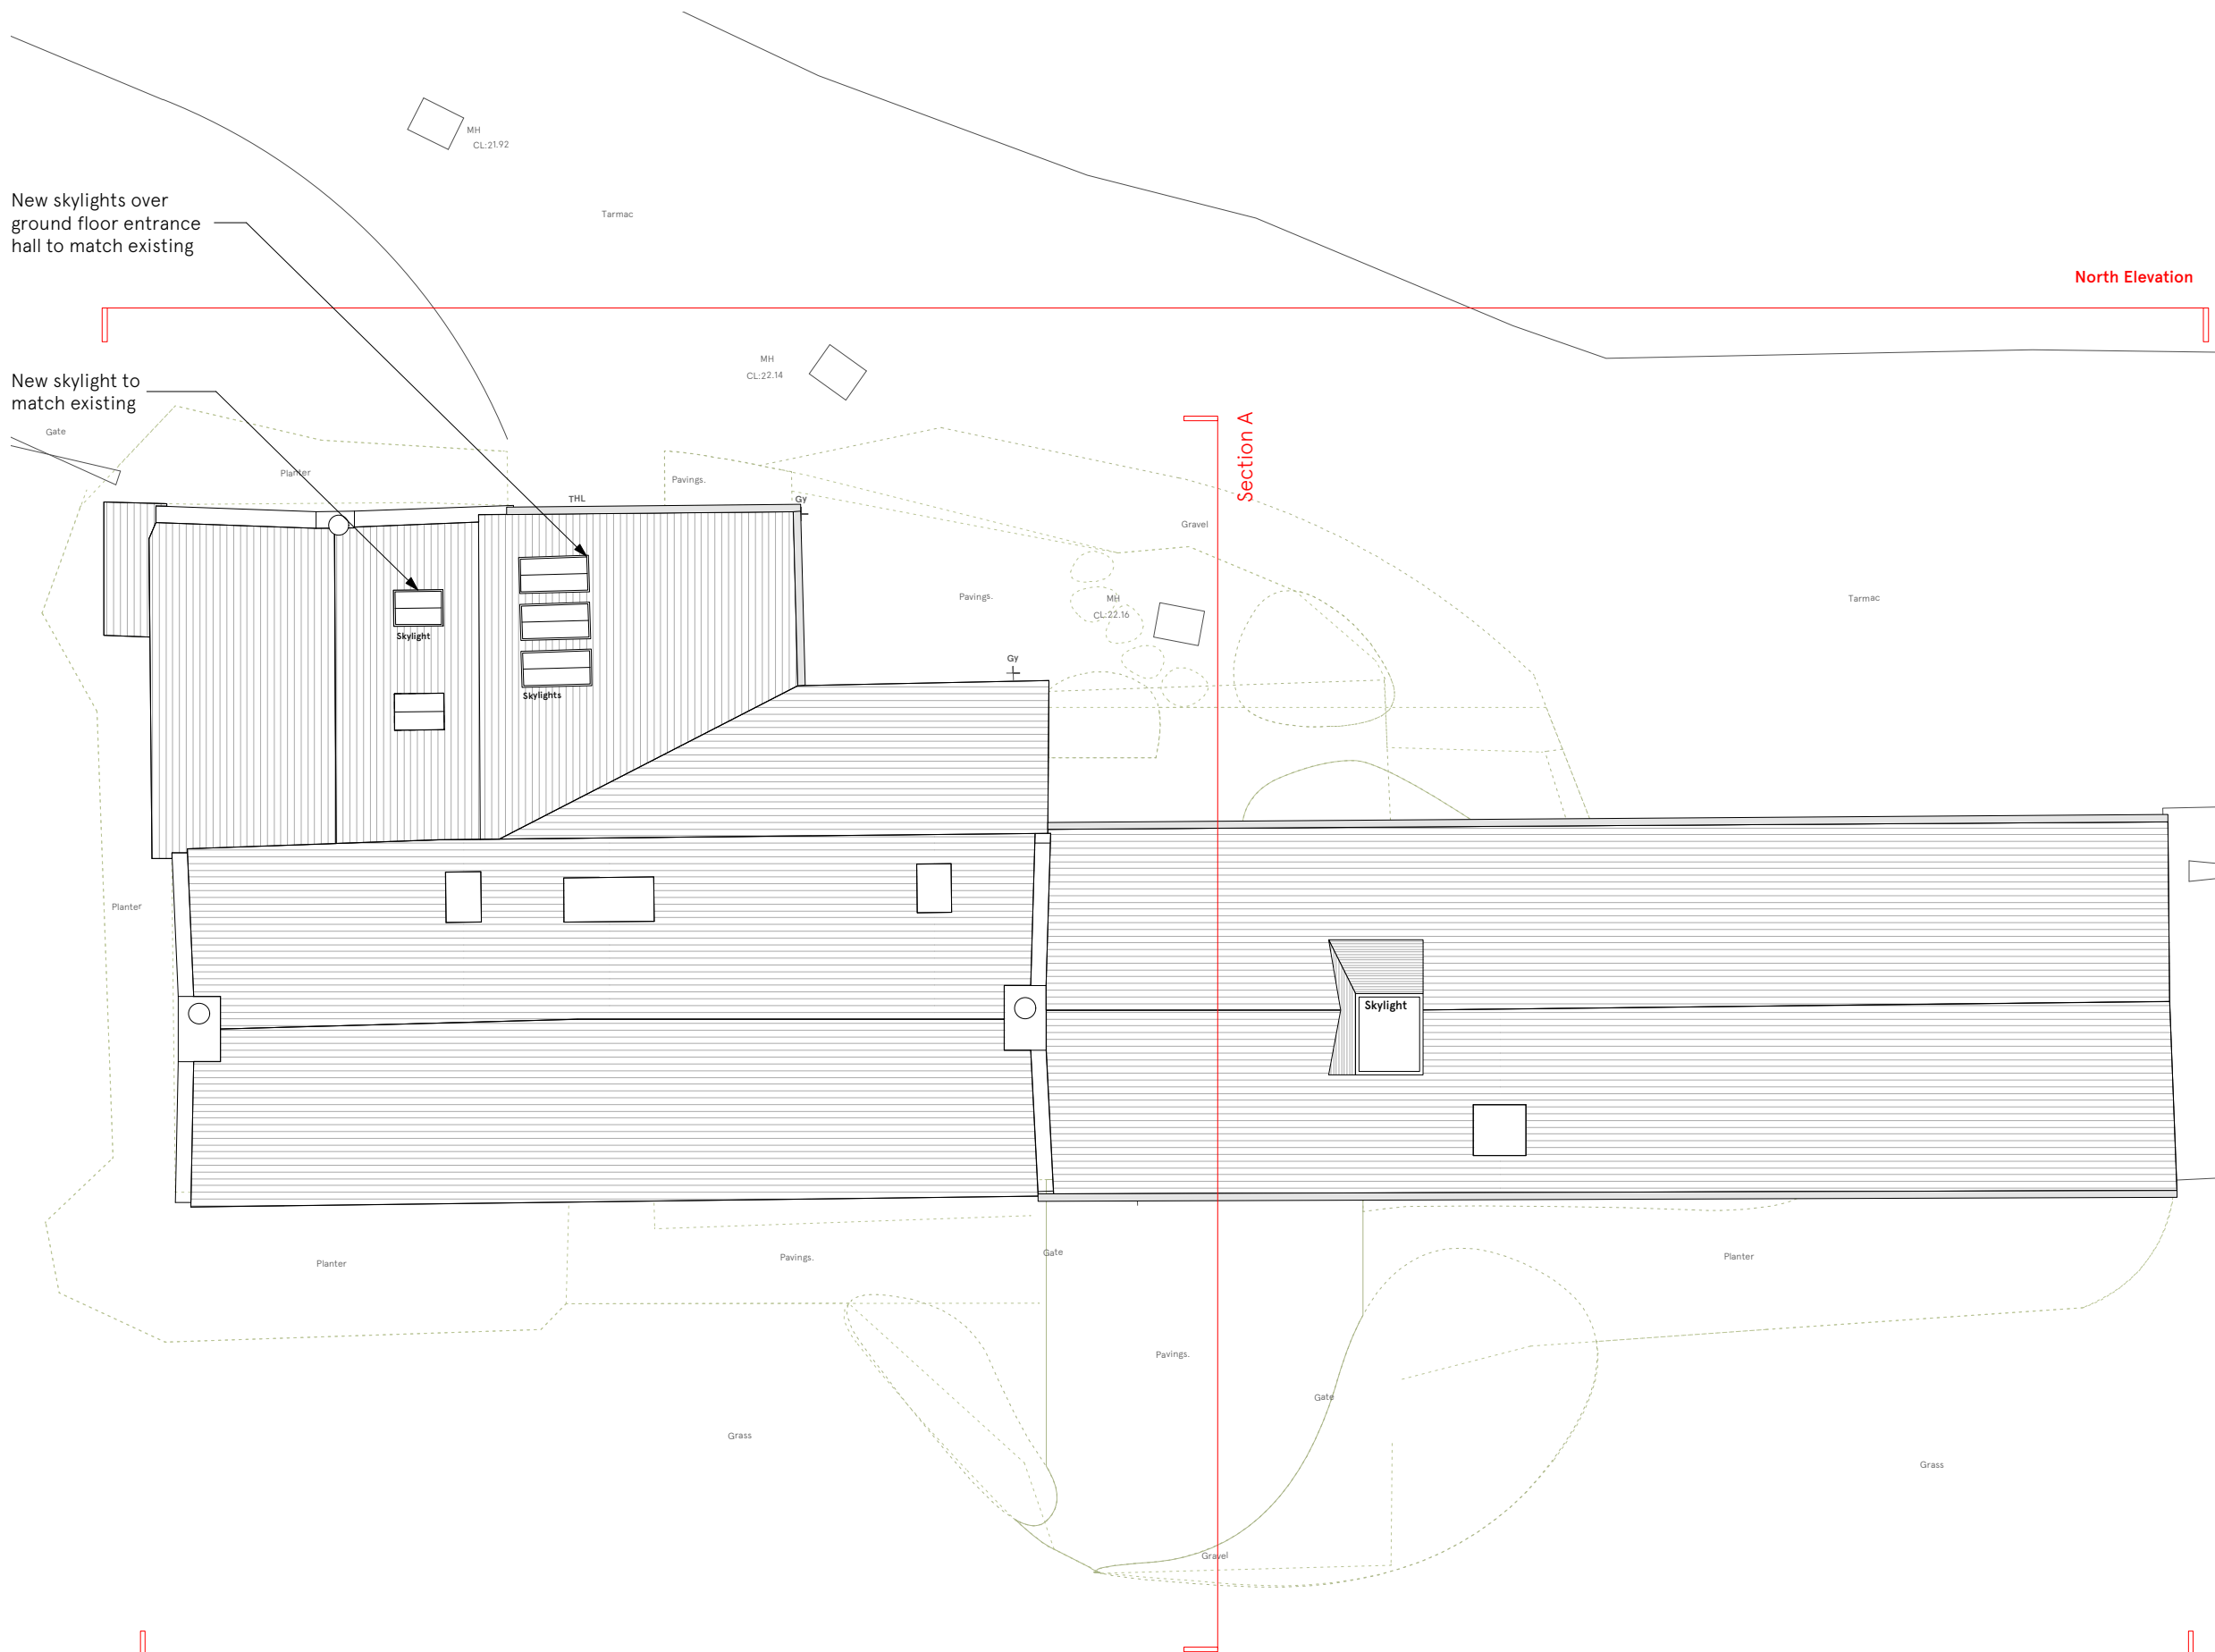

Issue/Revision □ Date □ Rev □

Hayhurst & Co Architects
 26 Fournier Street, London, E1 6QE
 +44 (0) 20 7247 4028
 mail@hayhurstand.co.uk
 www.hayhurstand.co.uk

Project: **Residential Extension**

Address: **Woodlands, Orston Church Street, NG13 9NS**

Subject: **Proposed Roof Plan**

Date: **07.09.2021**


Scale: **1:100**

Original size: **A3**


Drawing no: **281 A102**

PLANNING ISSUE

Check all dimensions on site. Do not scale off drawings without prior consultation. Any discrepancies to be reported to architects before execution of relevant works. This drawing has been produced for Jan Healy and Richard Phillips for the works at Woodlands, Orston Church Street, NG13 9NS and for that application alone and is not intended for use by any other person or for any other purpose. Drawings remain copyright of Hayhurst and Co. and may not be reproduced without written consent or licence.

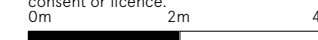

KEY PLAN

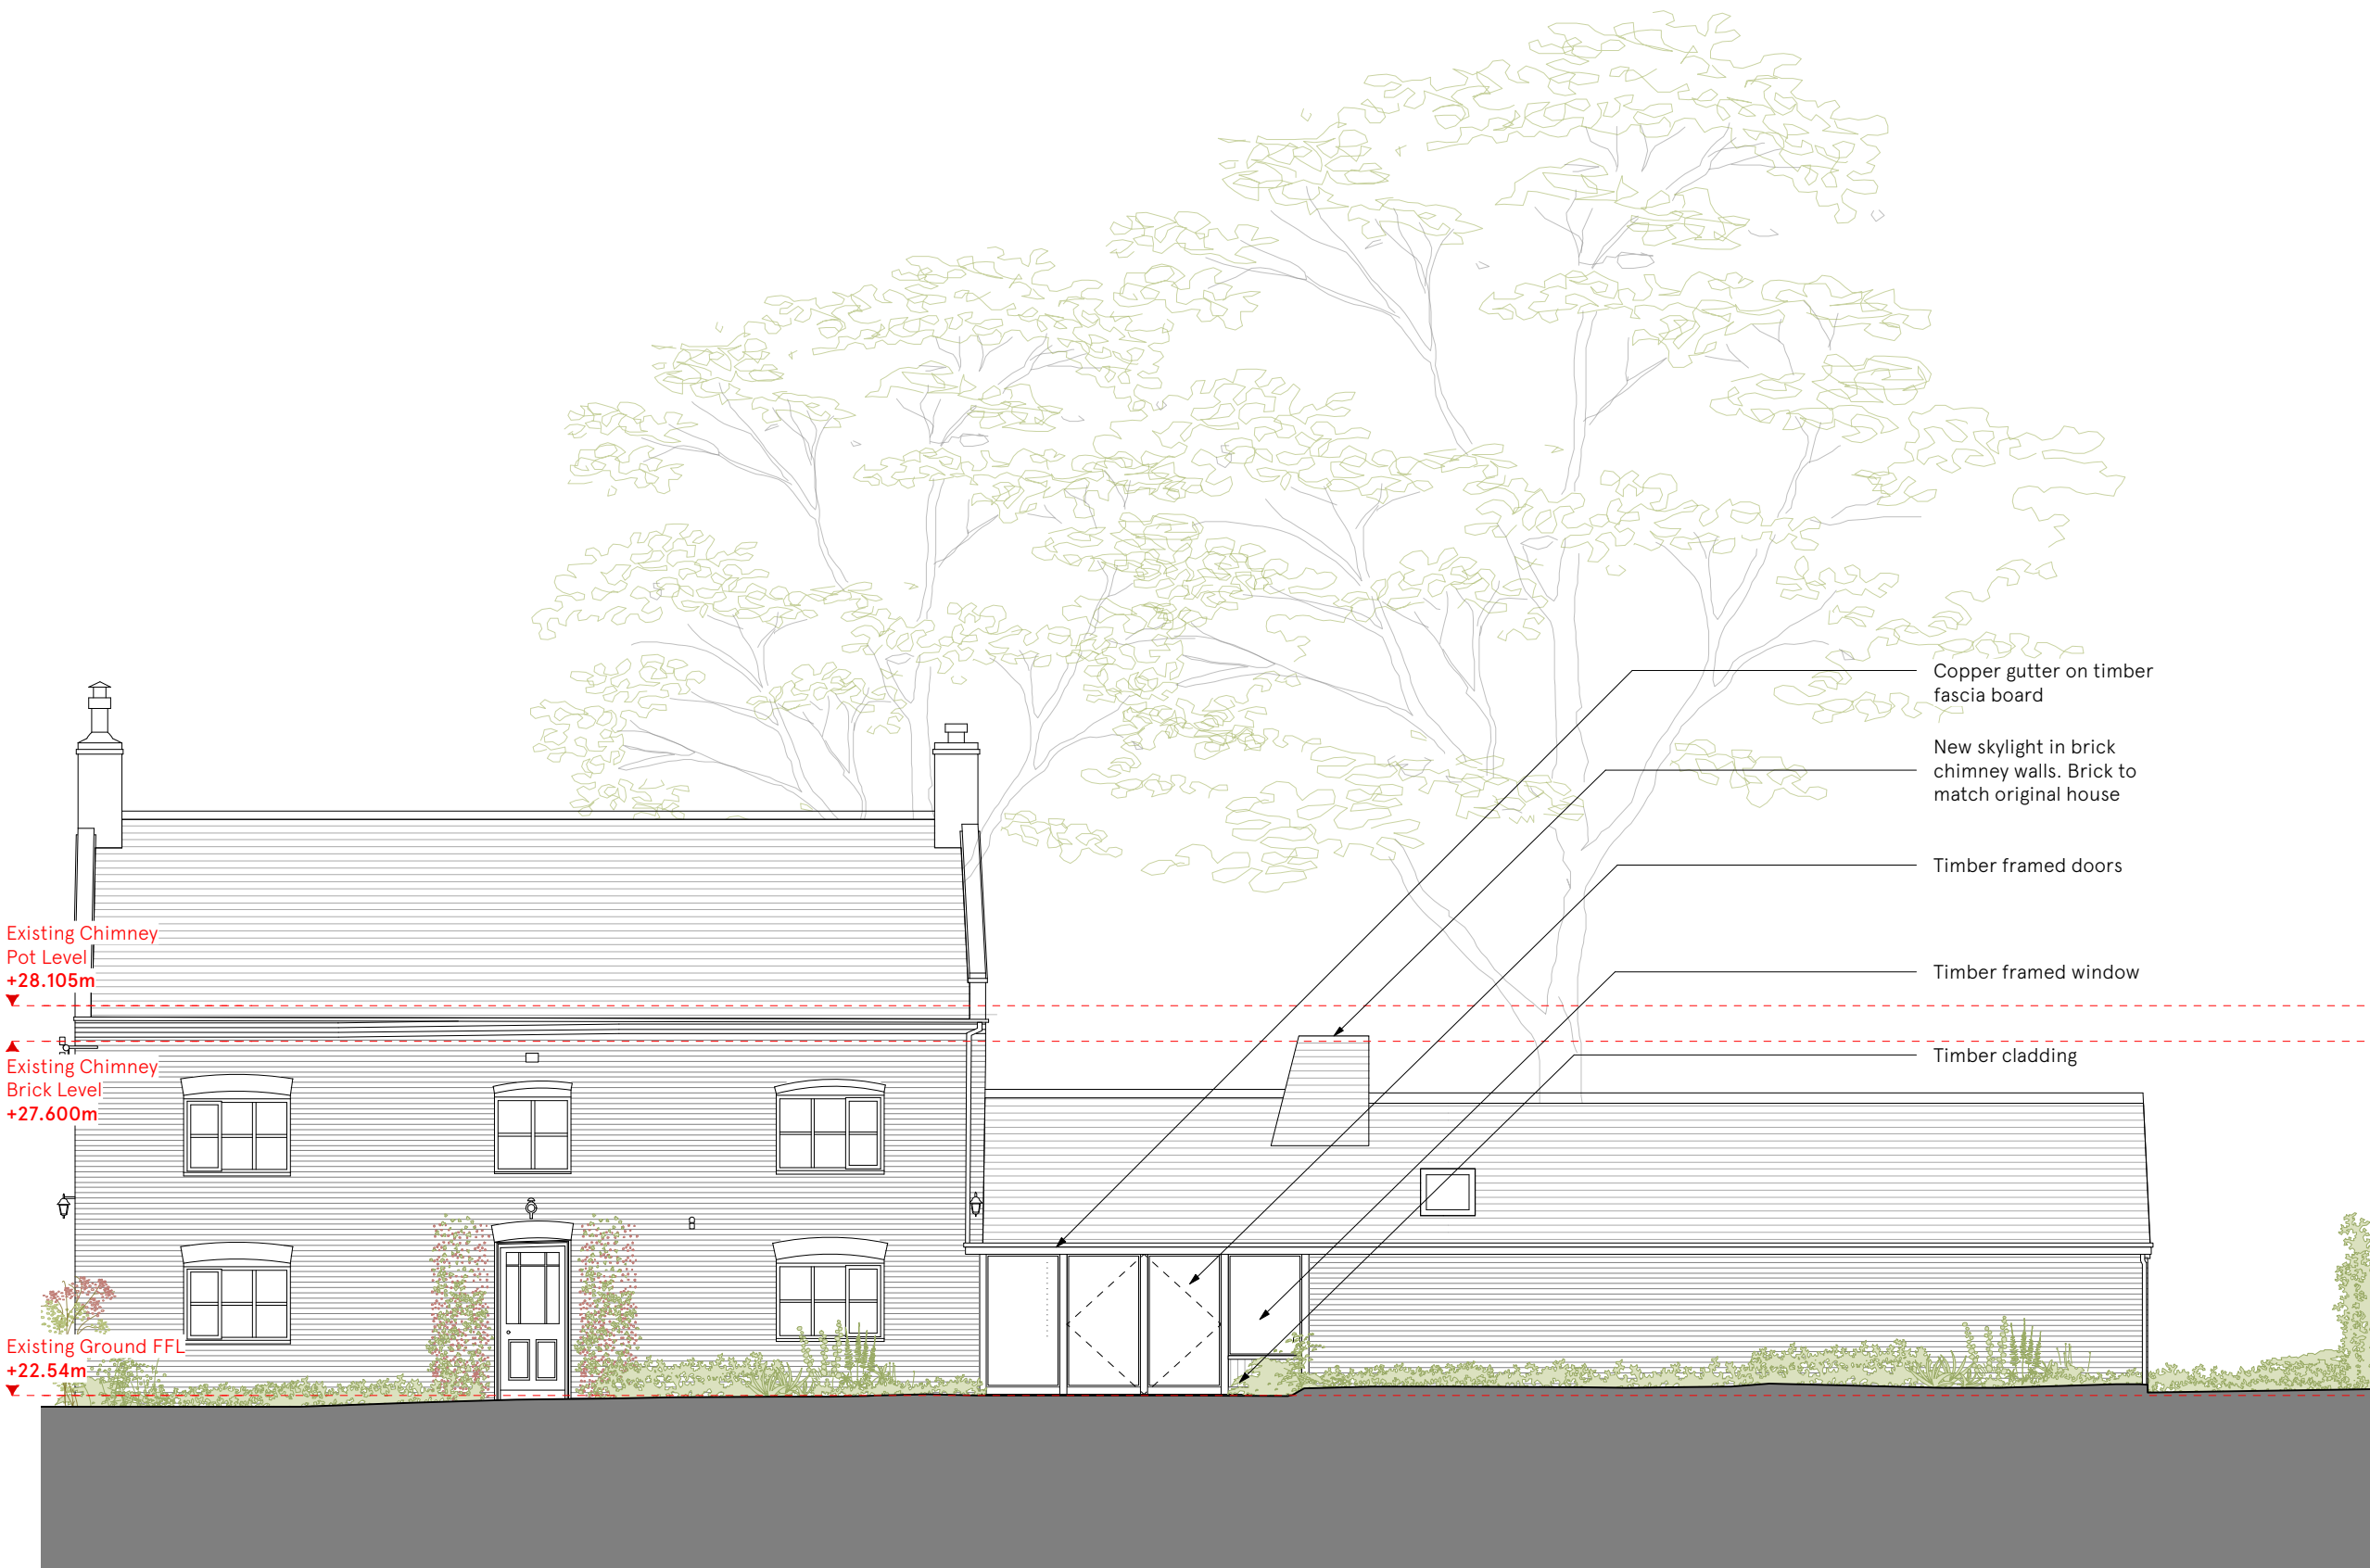


- Copper gutter on timber fascia board
- New skylight in brick chimney walls. Brick to match original house
- Timber framed doors
- Timber framed window
- Timber cladding

Issue/Revision □ Date □ Rev □


Hayhurst & Co Architects 26 Fournier Street, London, E1 6QE +44 (0) 20 7247 4028 mail@hayhurstand.co.uk www.hayhurstand.co.uk	
Project:	Residential Extension
Address:	Woodlands, Orston Church Street, NG13 9NS
Subject:	Proposed South Elevation
Date:	07.09.2021
Scale:	1:100
Original size:	A3
Drawing no:	281 A200

PLANNING ISSUE

Check all dimensions on site. Do not scale off drawings without prior consultation. Any discrepancies to be reported to architects before execution of relevant works. This drawing has been produced for Jan Healy and Richard Phillips for the works at Woodlands, Orston Church Street, NG13 9NS and for that application alone and is not intended for use by any other person or for any other purpose. Drawings remain copyright of Hayhurst and Co. and may not be reproduced without written consent or licence.

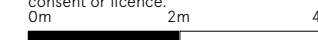

KEY PLAN

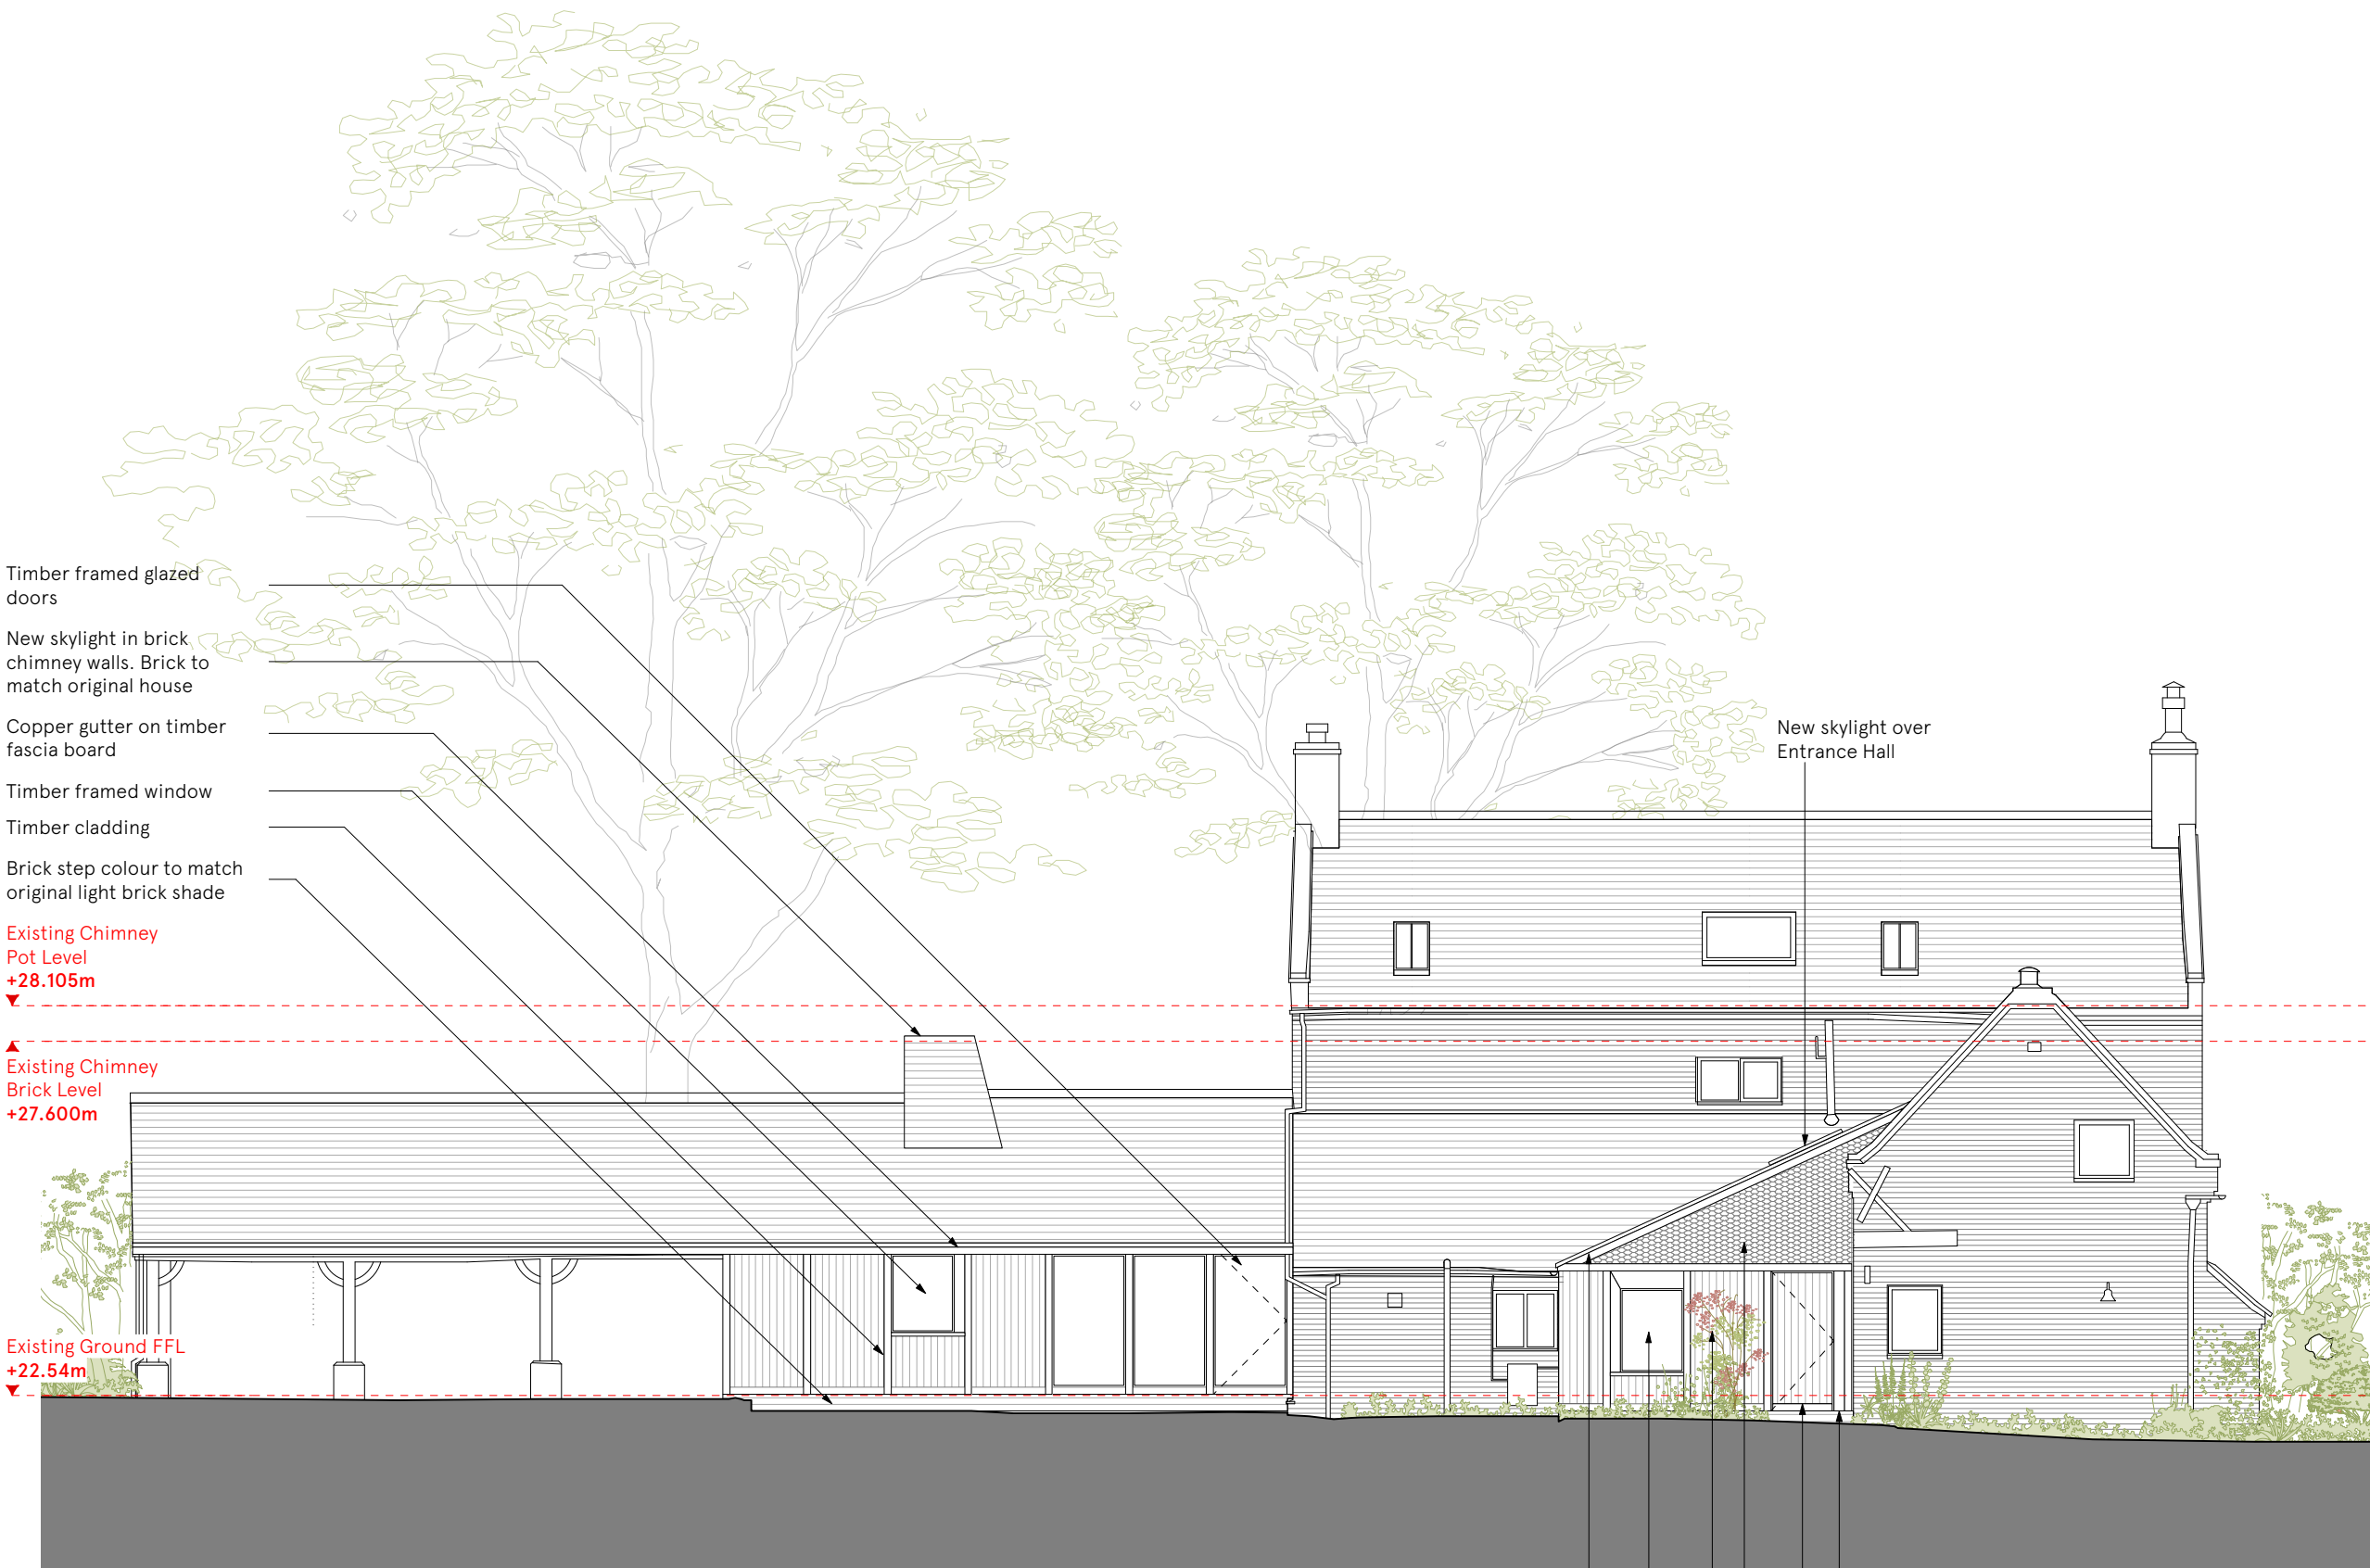

Copper gutter on timber fascia board

Timber framed window

Timber cladding

Brick step colour to match original light brick shade

Timber framed door with timber panels to match cladding

Timber shingles cladding

Issue/Revision □ Date □ Rev □

Hayhurst & Co Architects
 26 Fournier Street, London, E1 6QE
 +44 (0) 20 7247 4028
 mail@hayhurstand.co.uk
 www.hayhurstand.co.uk

Project: **Residential Extension**

Address: **Woodlands, Orston Church Street, NG13 9NS**

Subject: **Proposed North Elevation**

Date: **07.09.2021**


Scale: **1:100**

Original size: **A3**

Drawing no: **281 A201**

PLANNING ISSUE

Check all dimensions on site. Do not scale off drawings without prior consultation. Any discrepancies to be reported to architects before execution of relevant works. This drawing has been produced for Jan Healy and Richard Phillips for the works at Woodlands, Orston Church Street, NG13 9NS and for that application alone and is not intended for use by any other person or for any other purpose. Drawings remain copyright of Hayhurst and Co. and may not be reproduced without written consent or licence.

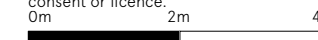

KEY PLAN



- New skylight to match existing
- New skylight over Entrance Hall
- Copper gutter on timber fascia board
- Timber framed window
- Timber cladding
- Brick steps colour to match original light brick shade

Issue/Revision □ Date □ Rev □

Hayhurst & Co Architects 26 Fournier Street, London, E1 6QE +44 (0) 20 7247 4028 mail@hayhurstand.co.uk www.hayhurstand.co.uk	
Project:	Residential Extension
Address:	Woodlands, Orston Church Street, NG13 9NS
Subject:	Proposed Section AA
Date:	07.09.2021
Scale:	1:100
Original size:	A3
Drawing no:	281 A300