


THIS DRAWING IS COPYRIGHT ©:  
ORDNANCE SURVEY CROWN COPYRIGHT ©. ALL RIGHTS RESERVED. LICENCE NUMBER 100020449.  
VARIATIONS AND MODIFICATIONS TO INFORMATION SHOWN ON THIS DRAWING SHALL NOT BE CARRIED OUT WITHOUT PRIOR PERMISSION OF EMA ARCHITECTS, WHO ACCEPT NO LIABILITY FOR ALTERATIONS MADE TO THIS DRAWING BY ANY OTHER PARTY.  
THIS DRAWING IS TO BE READ IN CONJUNCTION WITH ALL RELEVANT ARCHITECTURAL, STRUCTURAL, SERVICES DRAWINGS AND SPECIFICATIONS.  
IT IS THE RESPONSIBILITY OF THE CONTRACTOR TO ENSURE THAT ALL MATERIALS USED DURING CONSTRUCTION CARRY A CE MARKING.

REV	DESCRIPTION	DRAWN	CHKD	DATE
A	SCALE BAR ADDED	PAX	PAX	13/09/21

NOTE:  
• RED DASHED LINES DENOTE EXTENT OF FOOTPRINT APPROVED UNDER 15/02114/DC

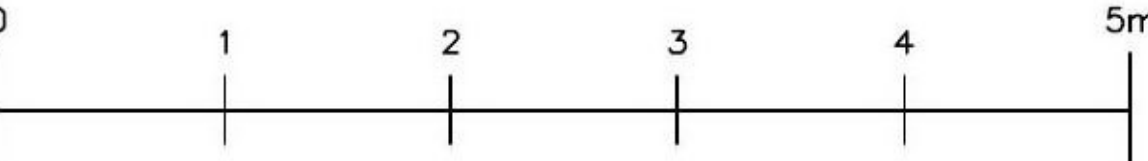


**ema**  
architects + masterplanners


MR. & MRS. MELOCCI  
PROPOSED ANNEXE & GARAGE  
23 CRAIGSHEEN AVENUE  
CARMUNNOCK

GARAGE GA PLANS, ELEVATIONS  
& SECTION


SCALE / SIZE 1:50 / A1	DATE / DRAWN 07.09.21 / PAX	PROJ. TYPE PRIVATE	SHEET No. / No. SHEETS 1 / 1
DRAWING REFERENCE 15067(PL)202-A			
ISSUE PURPOSE PLANNING		WORK STAGE PRODUCTION	
FILE CLASSIFICATION (PL)SERIES		FILE REFERENCE 15067(PL)202	

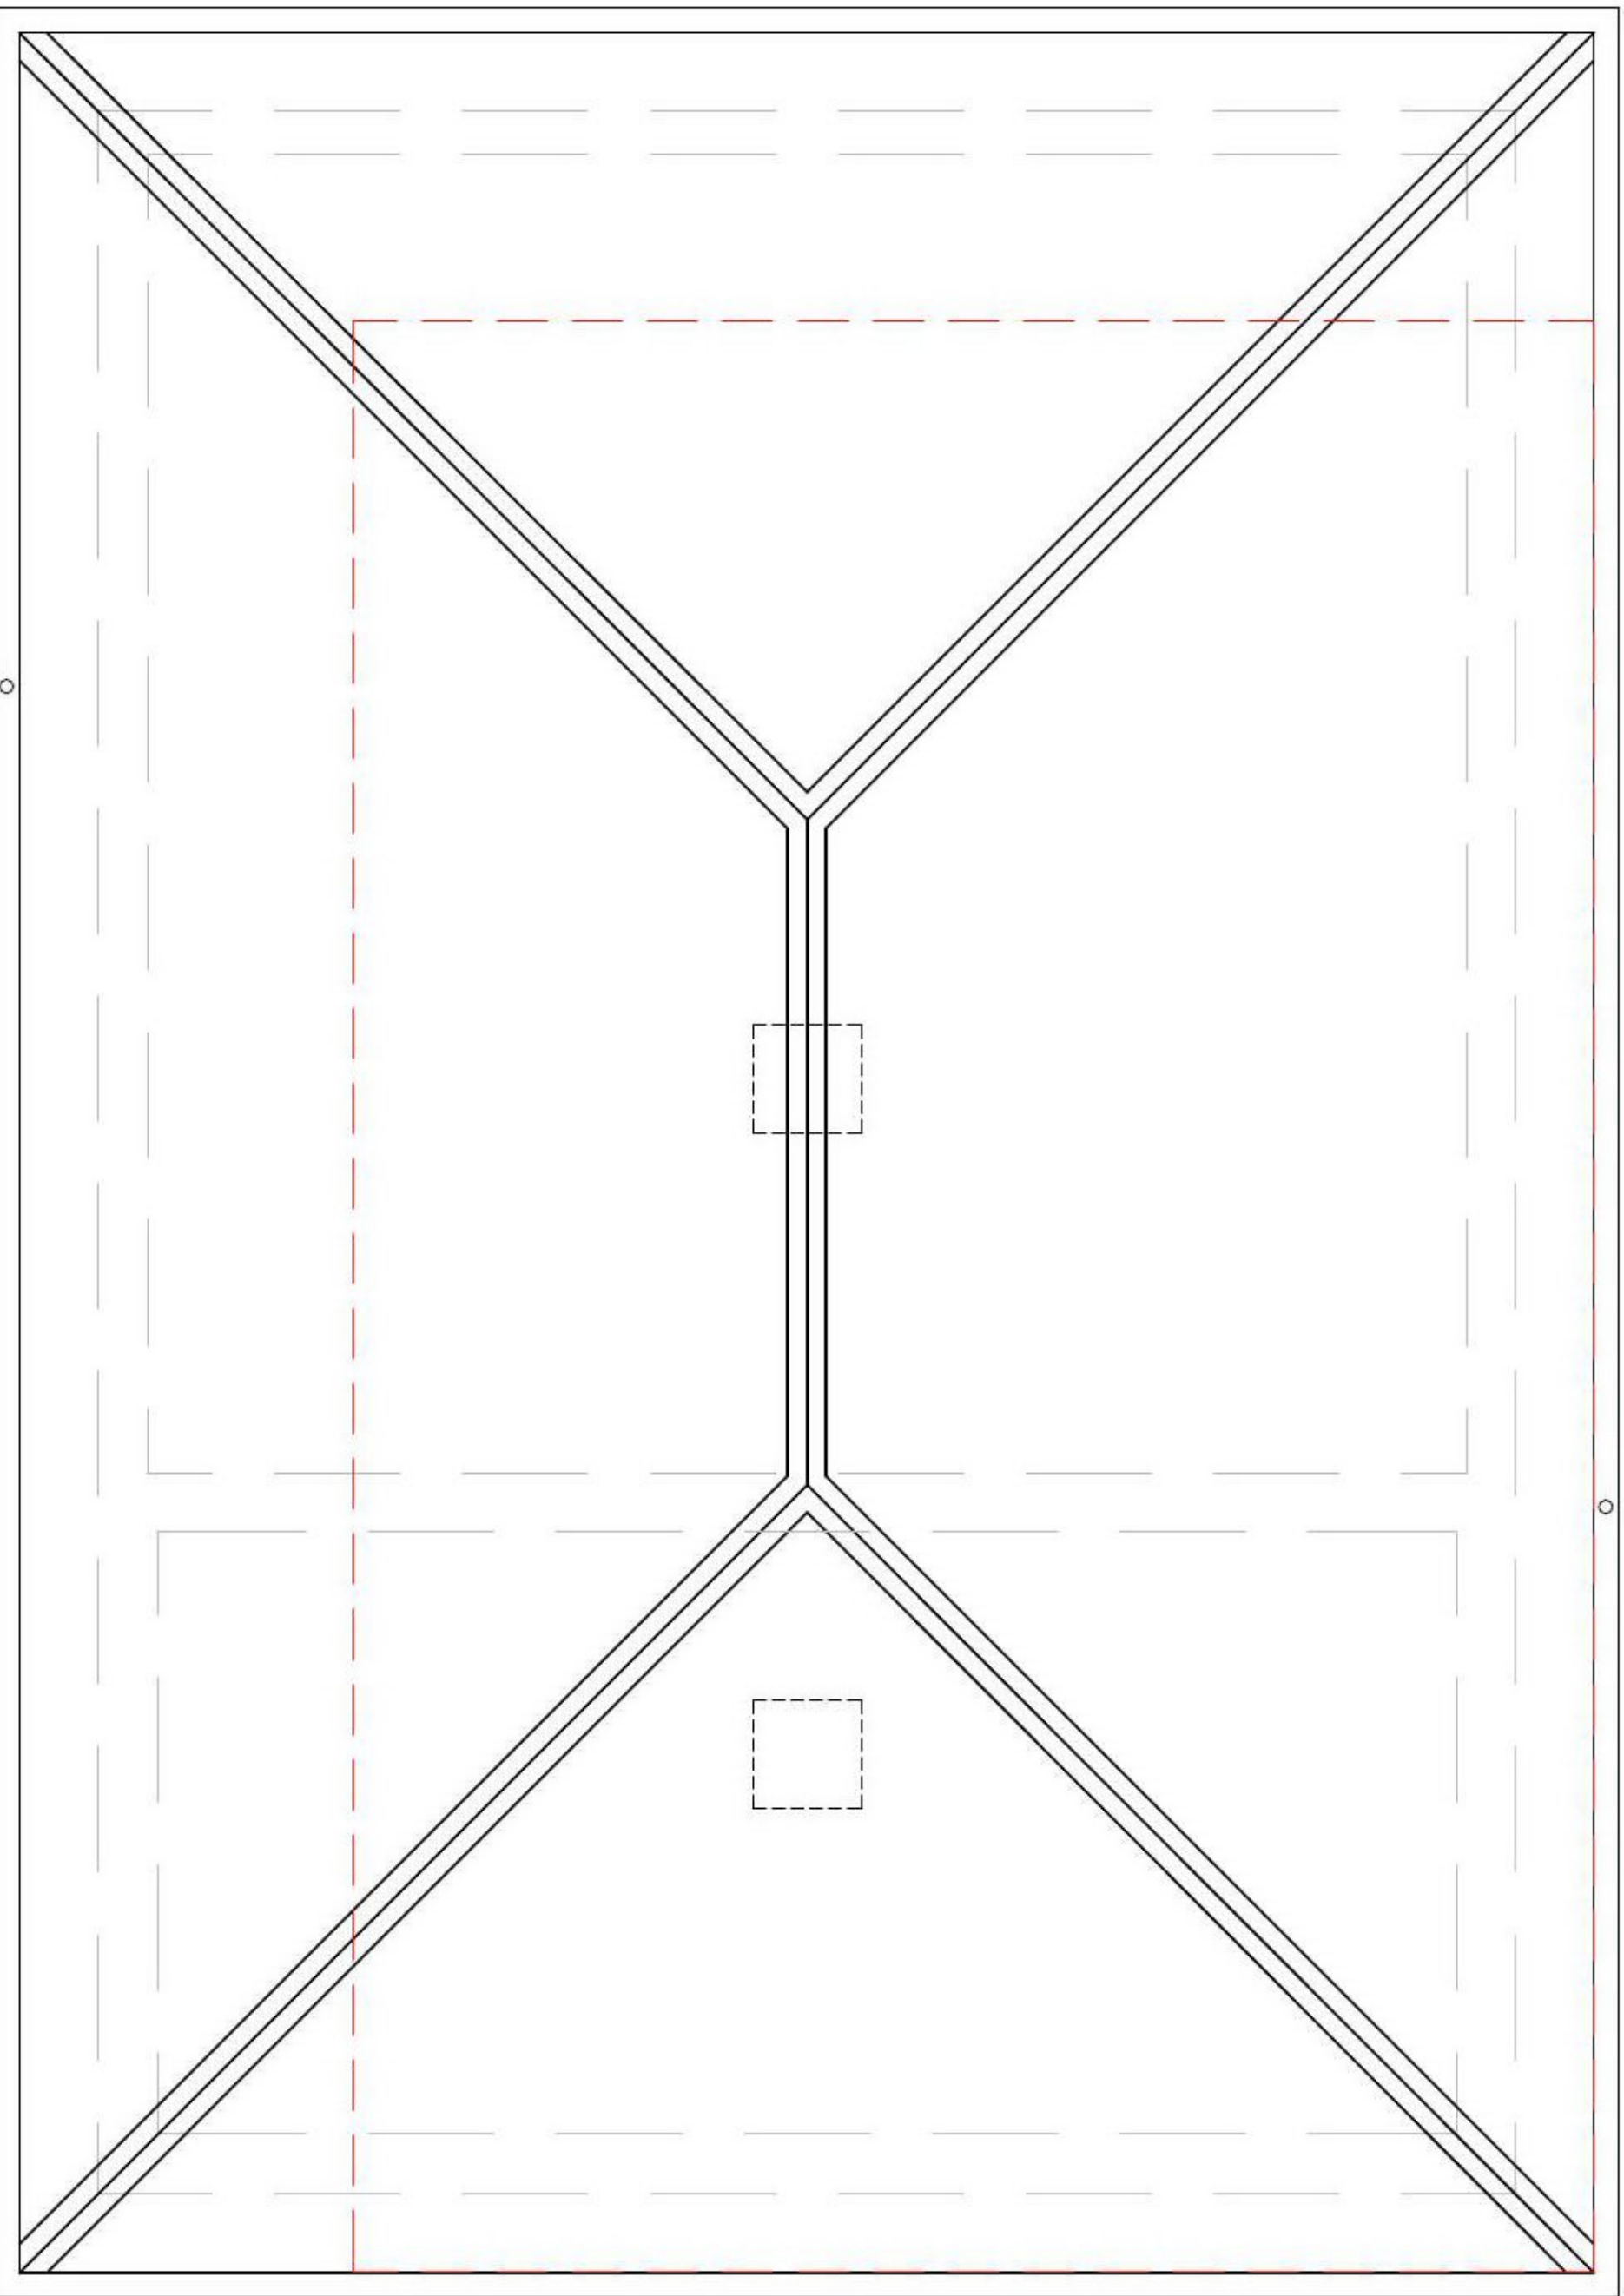


ROOF PLAN  
AS PROPOSED

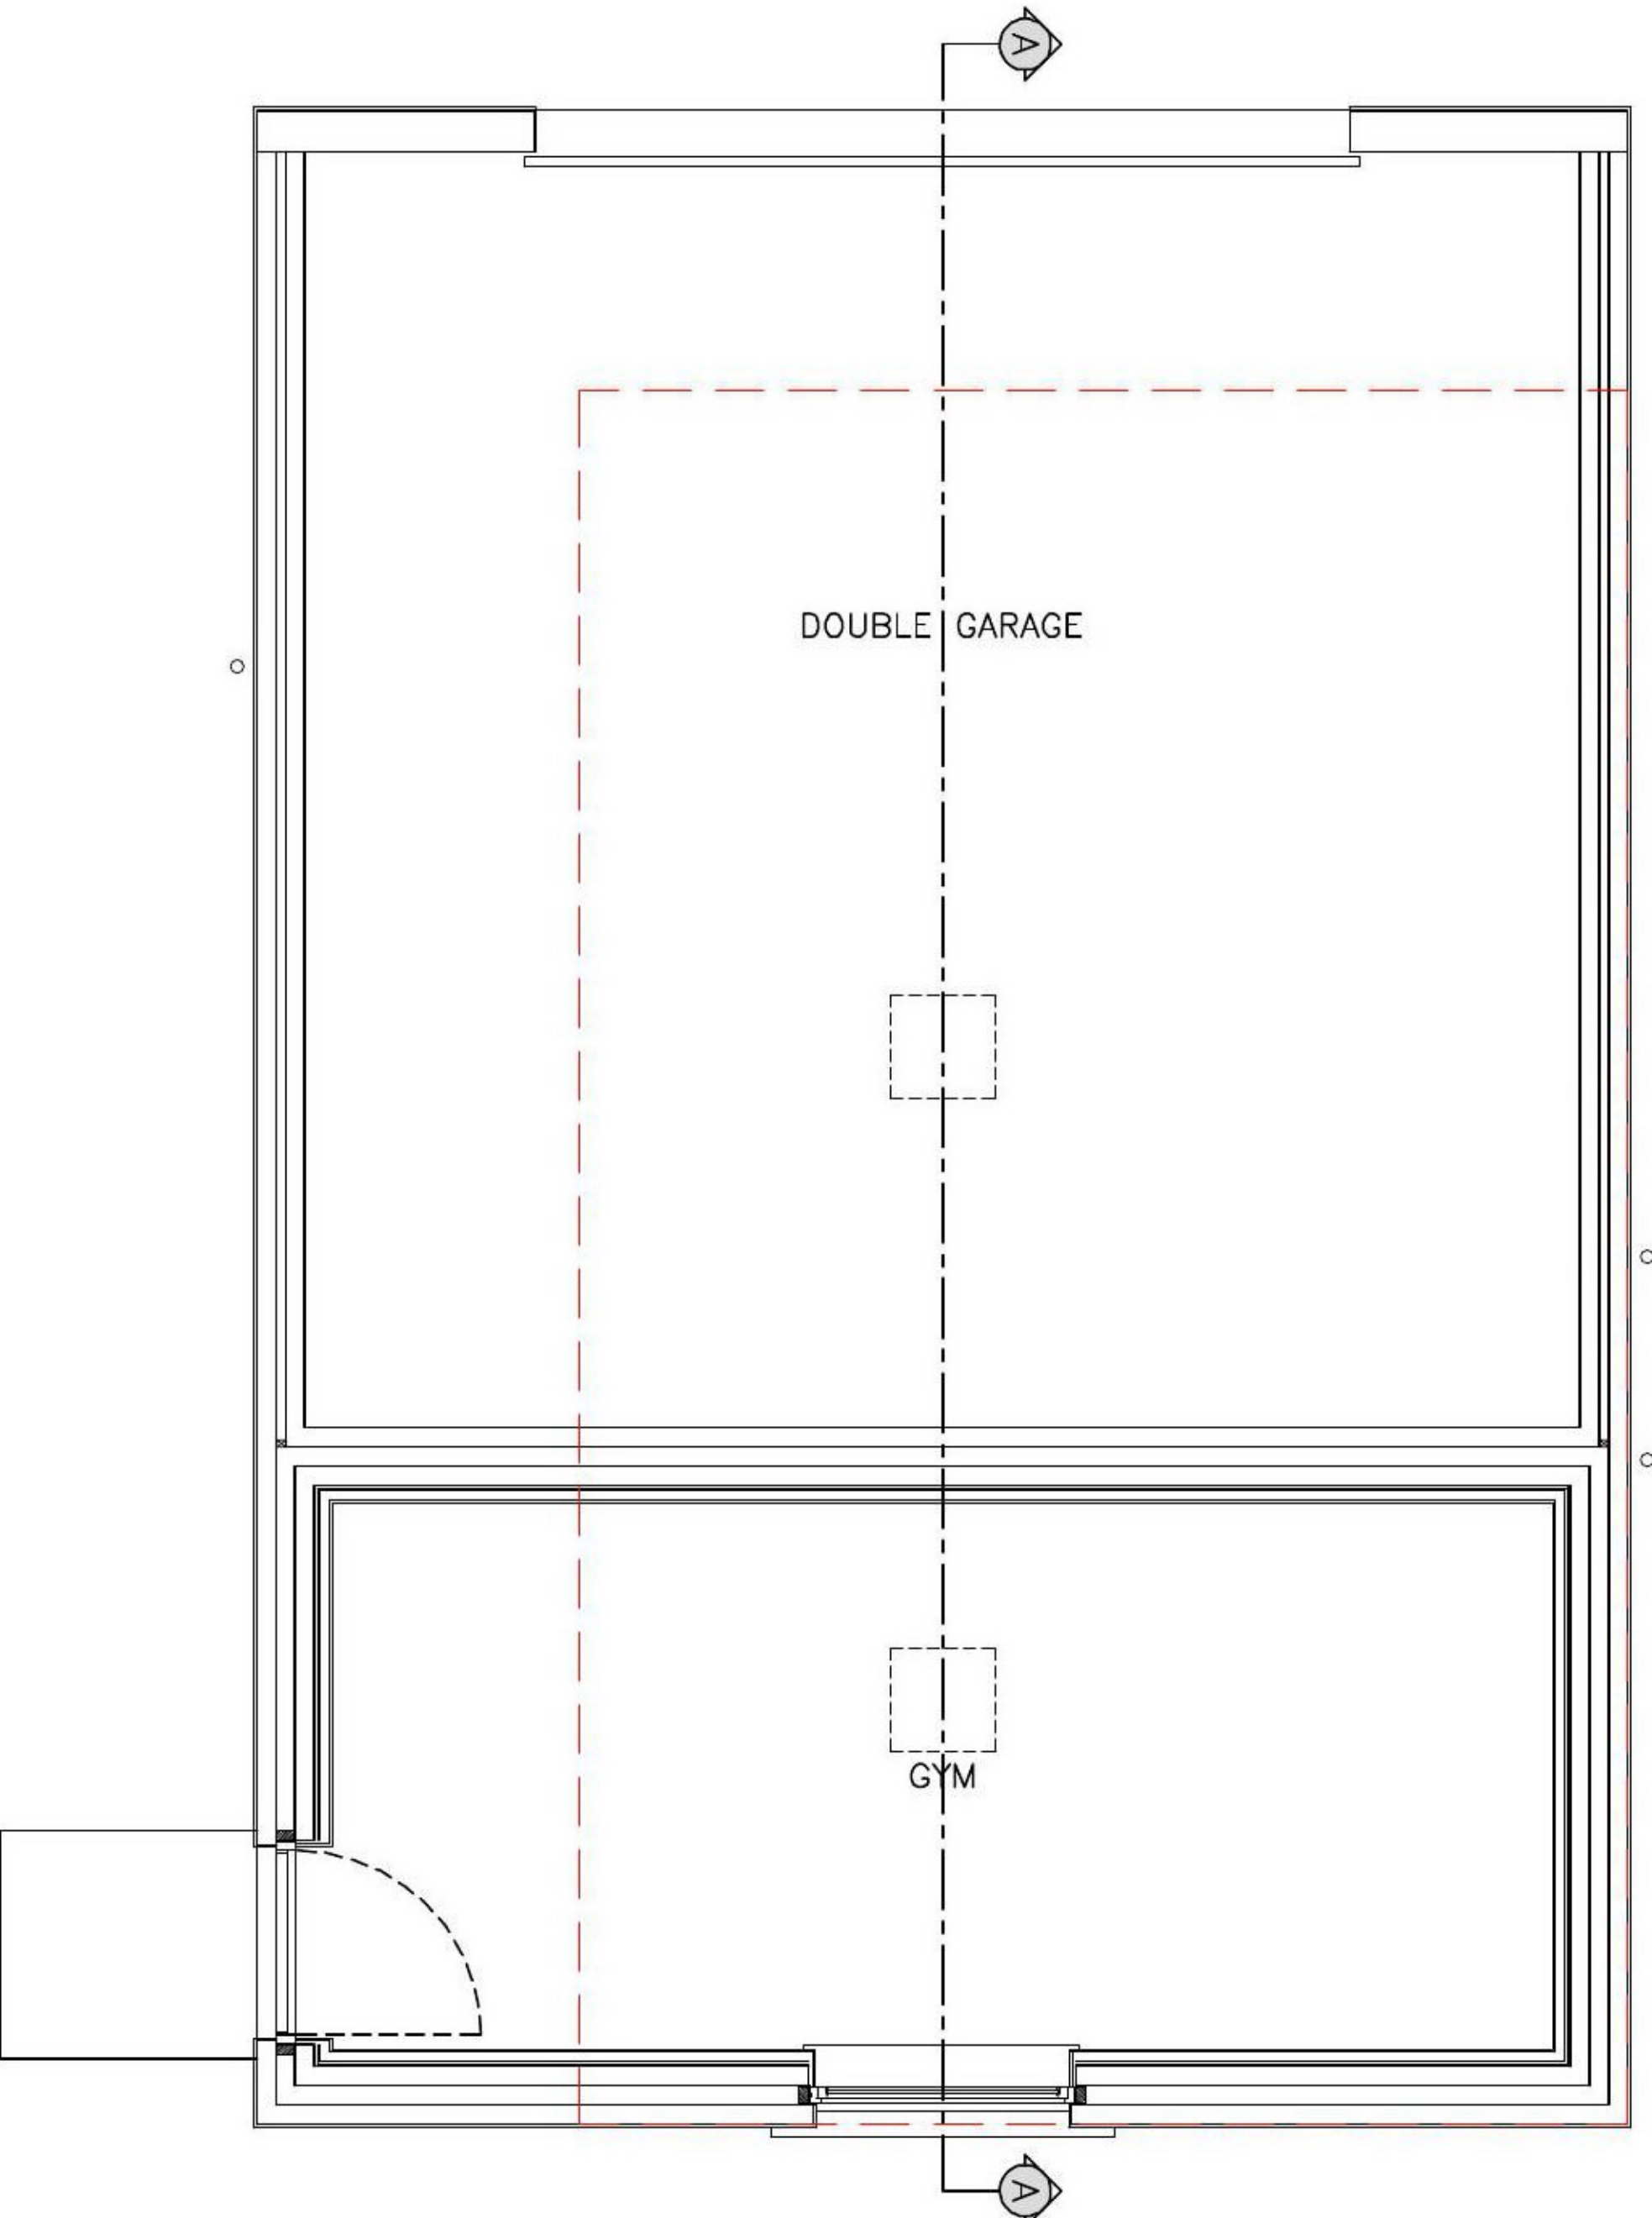


FLOOR PLAN  
AS PROPOSED

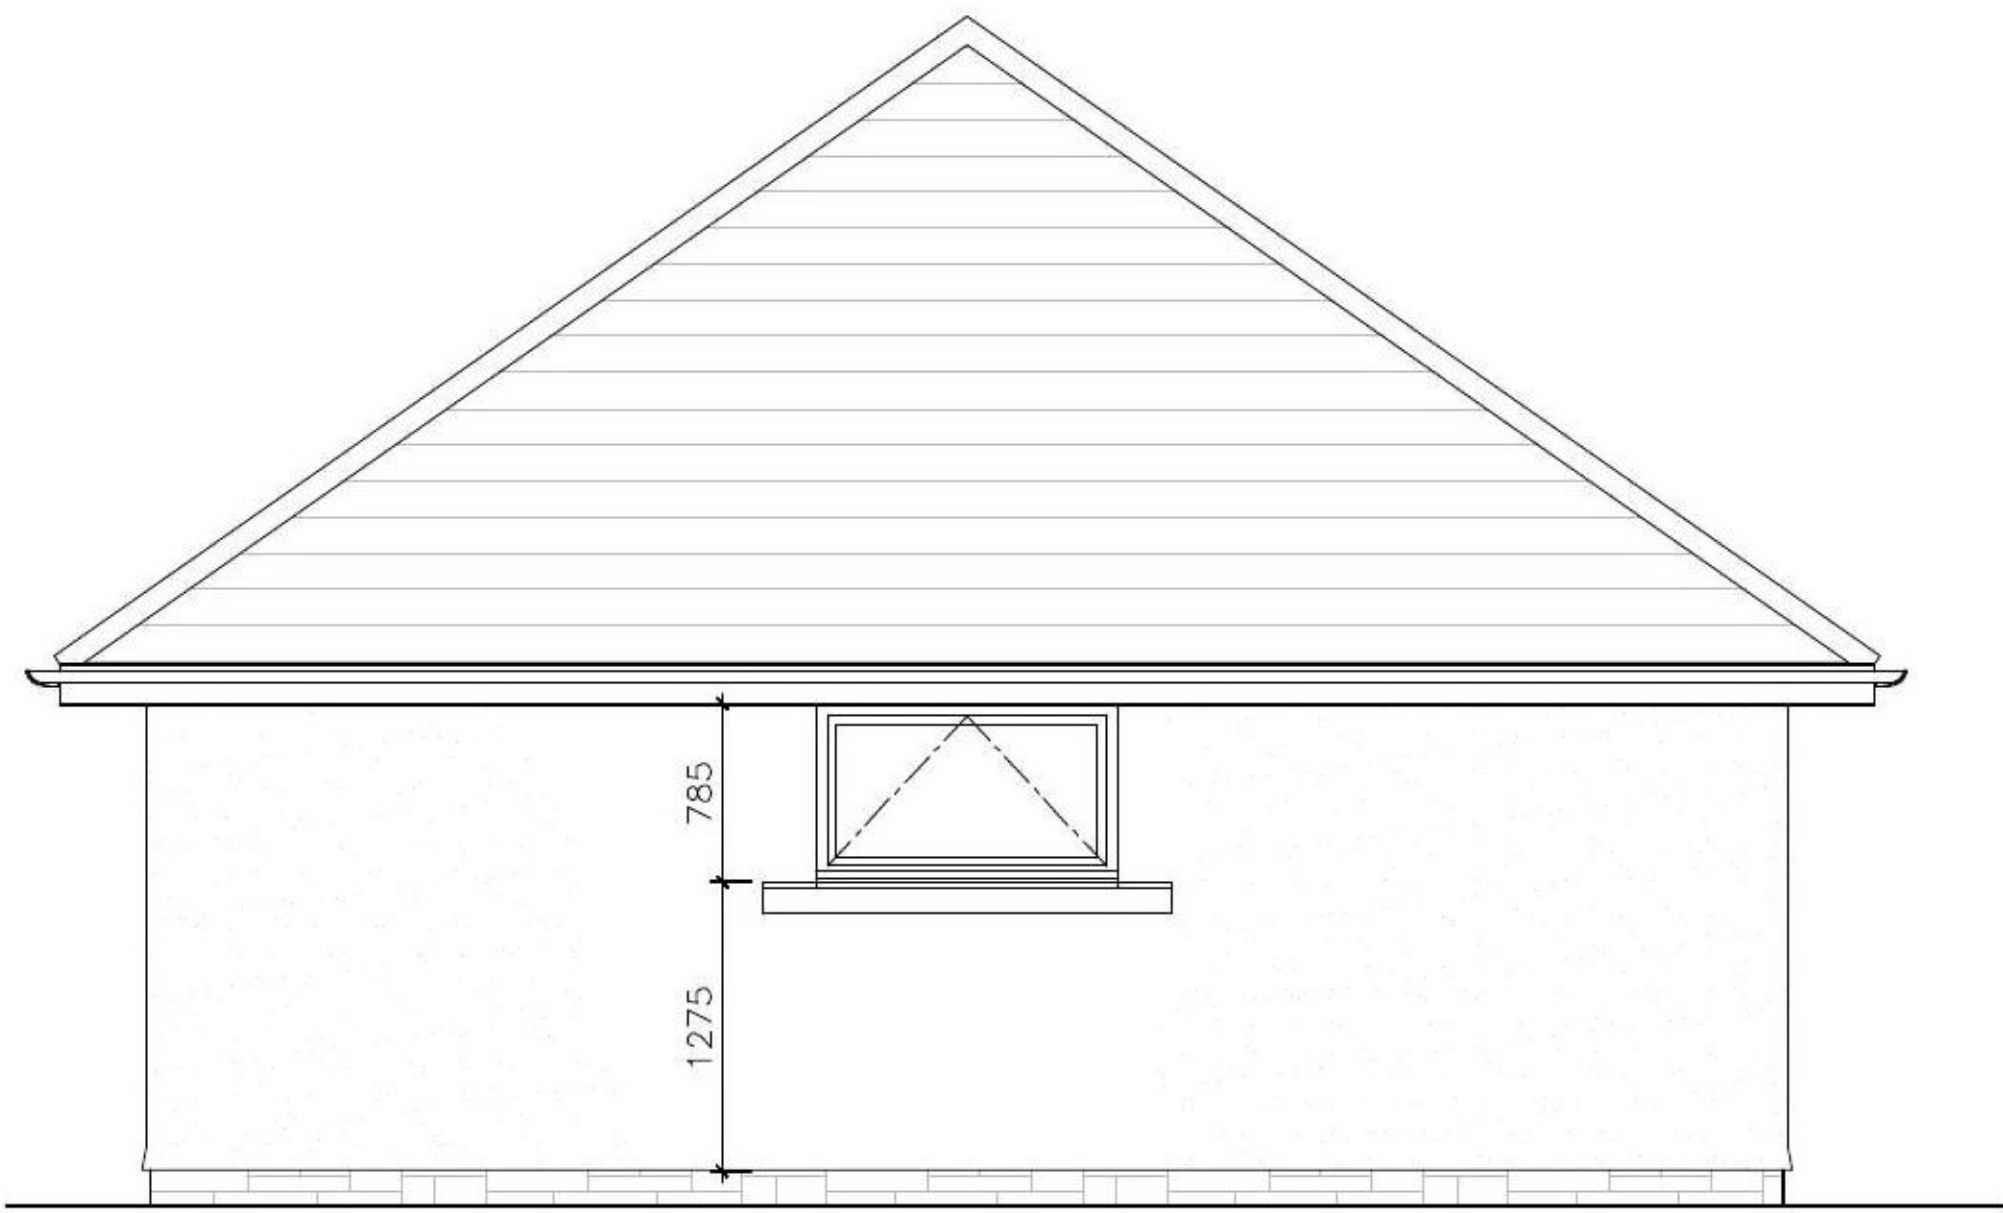


EAST ELEVATION  
AS PROPOSED

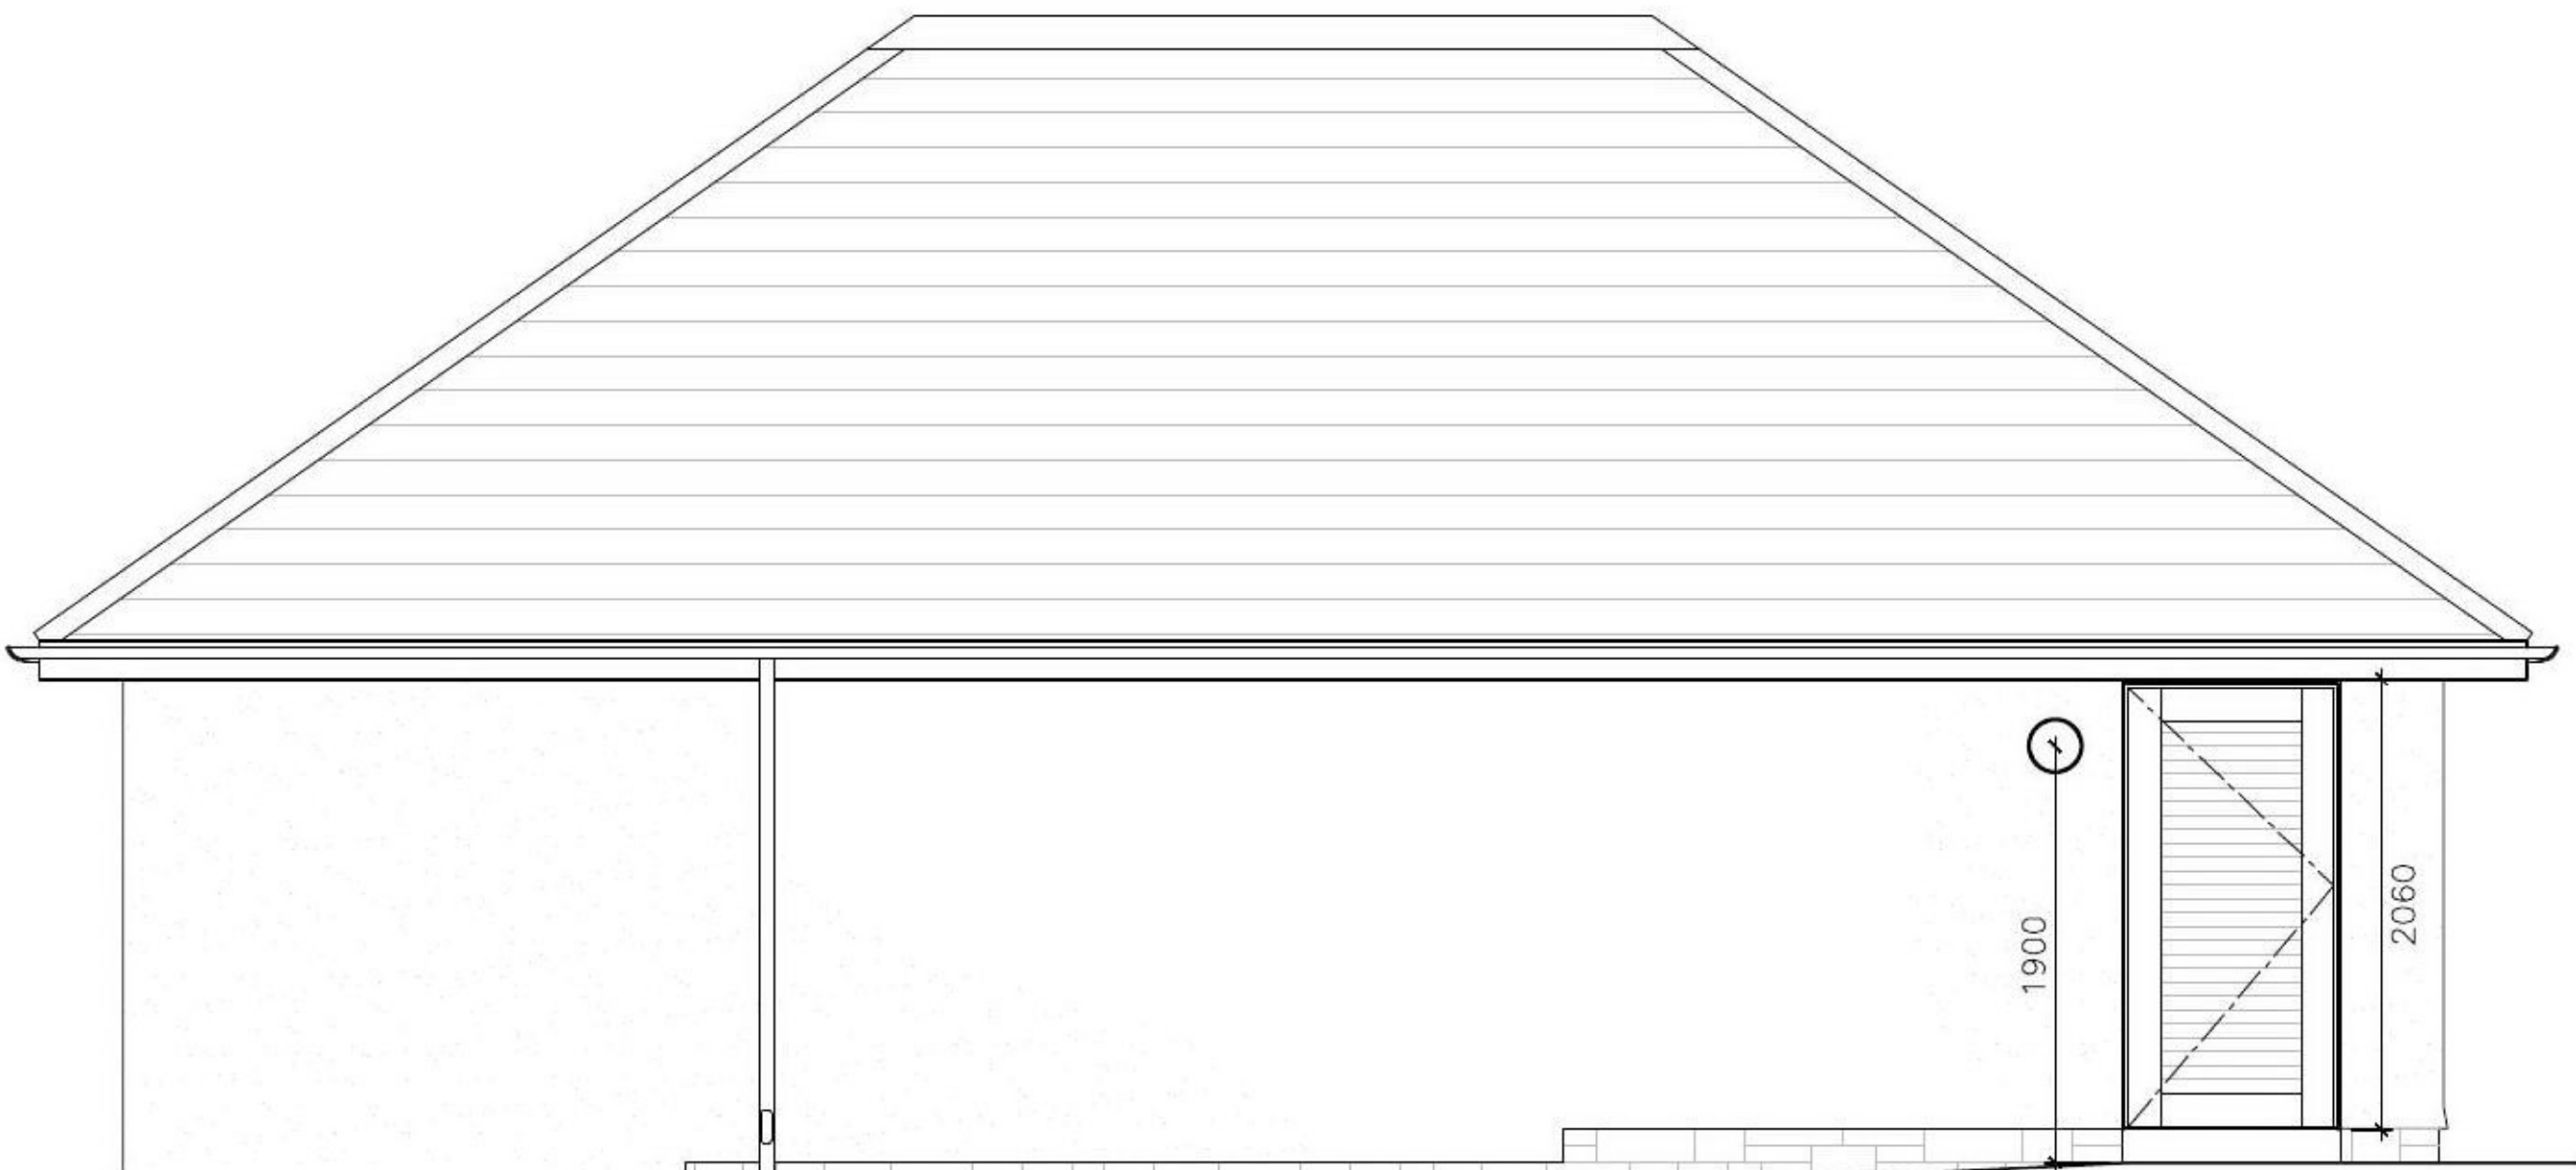

SOUTH ELEVATION  
AS PROPOSED

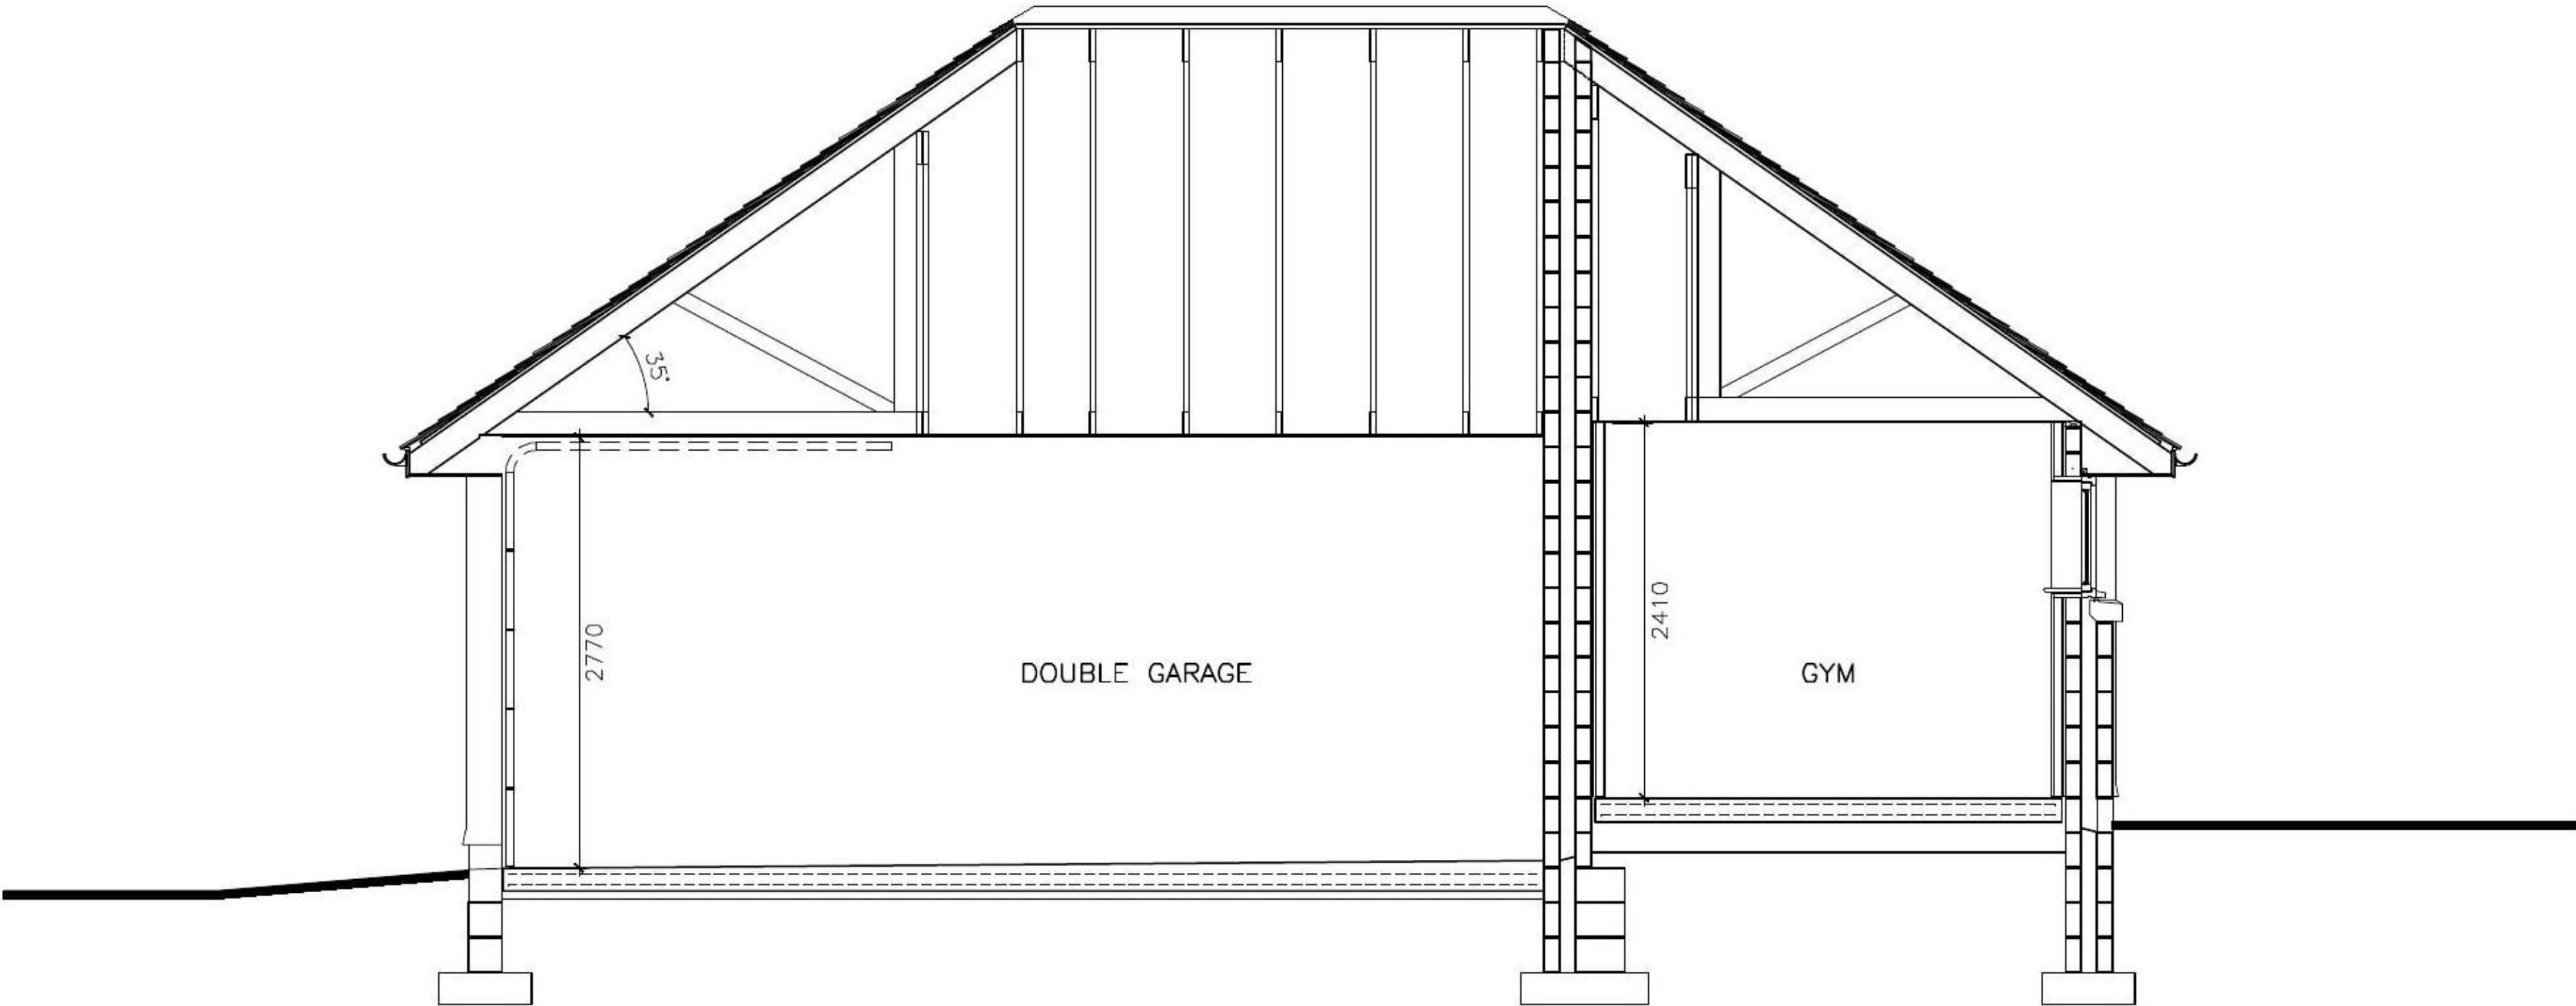

SECTION A-A  
AS PROPOSED

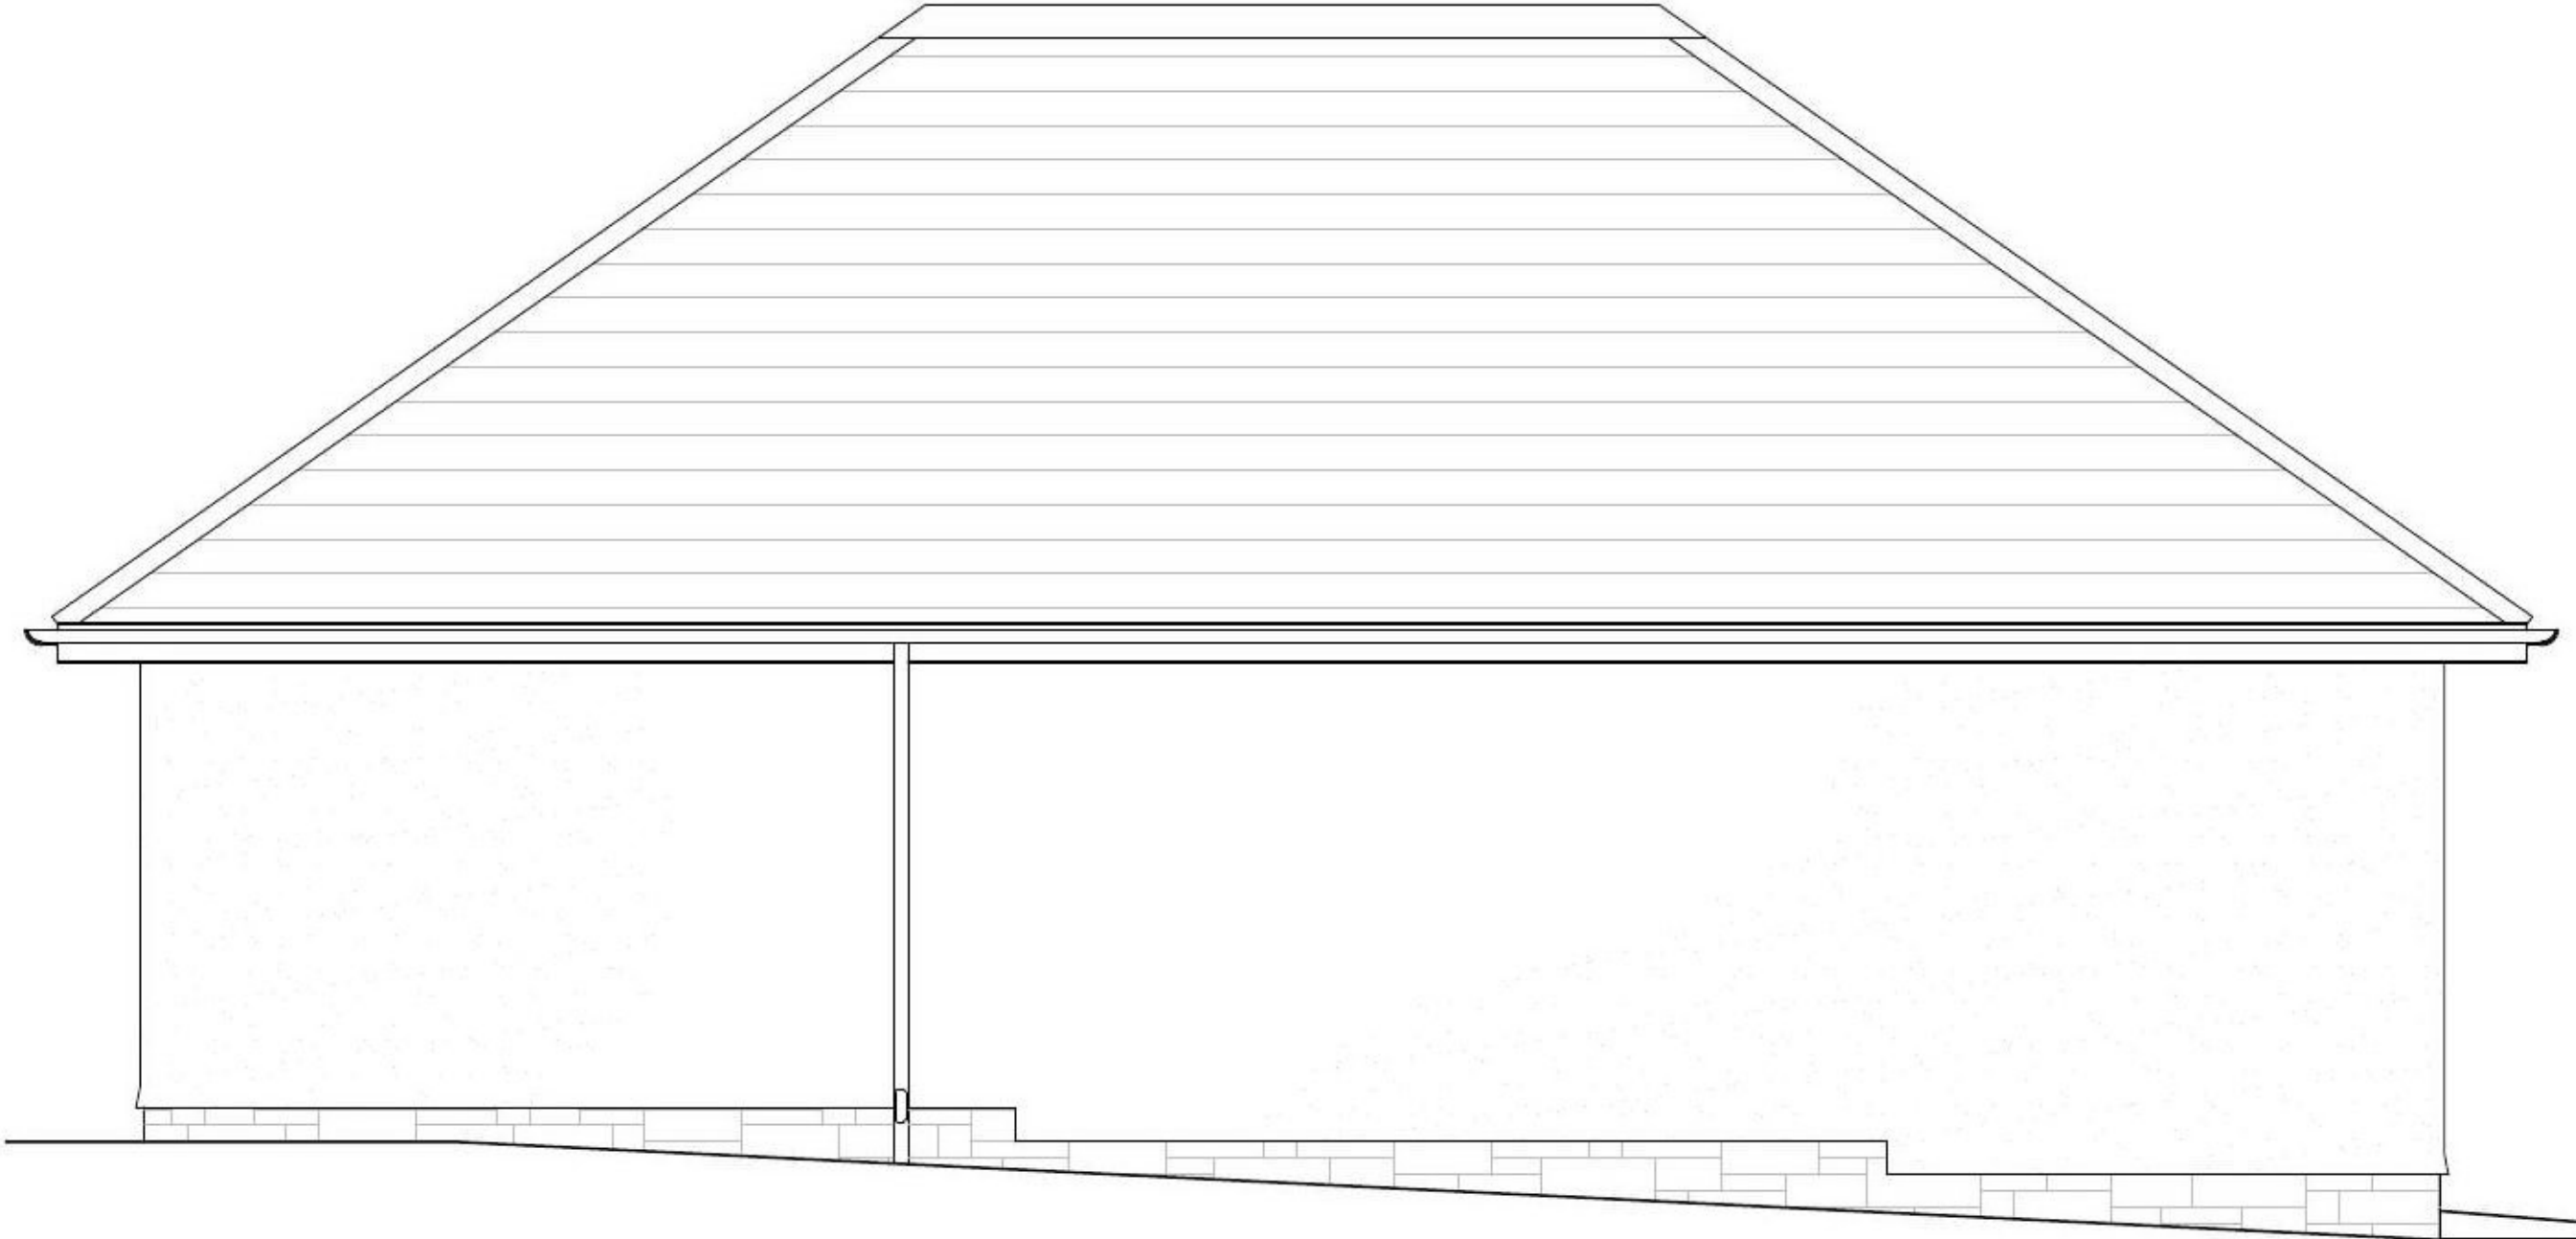

NORTH ELEVATION  
AS PROPOSED



WEST ELEVATION  
AS PROPOSED