



garage and site plan (1:50)

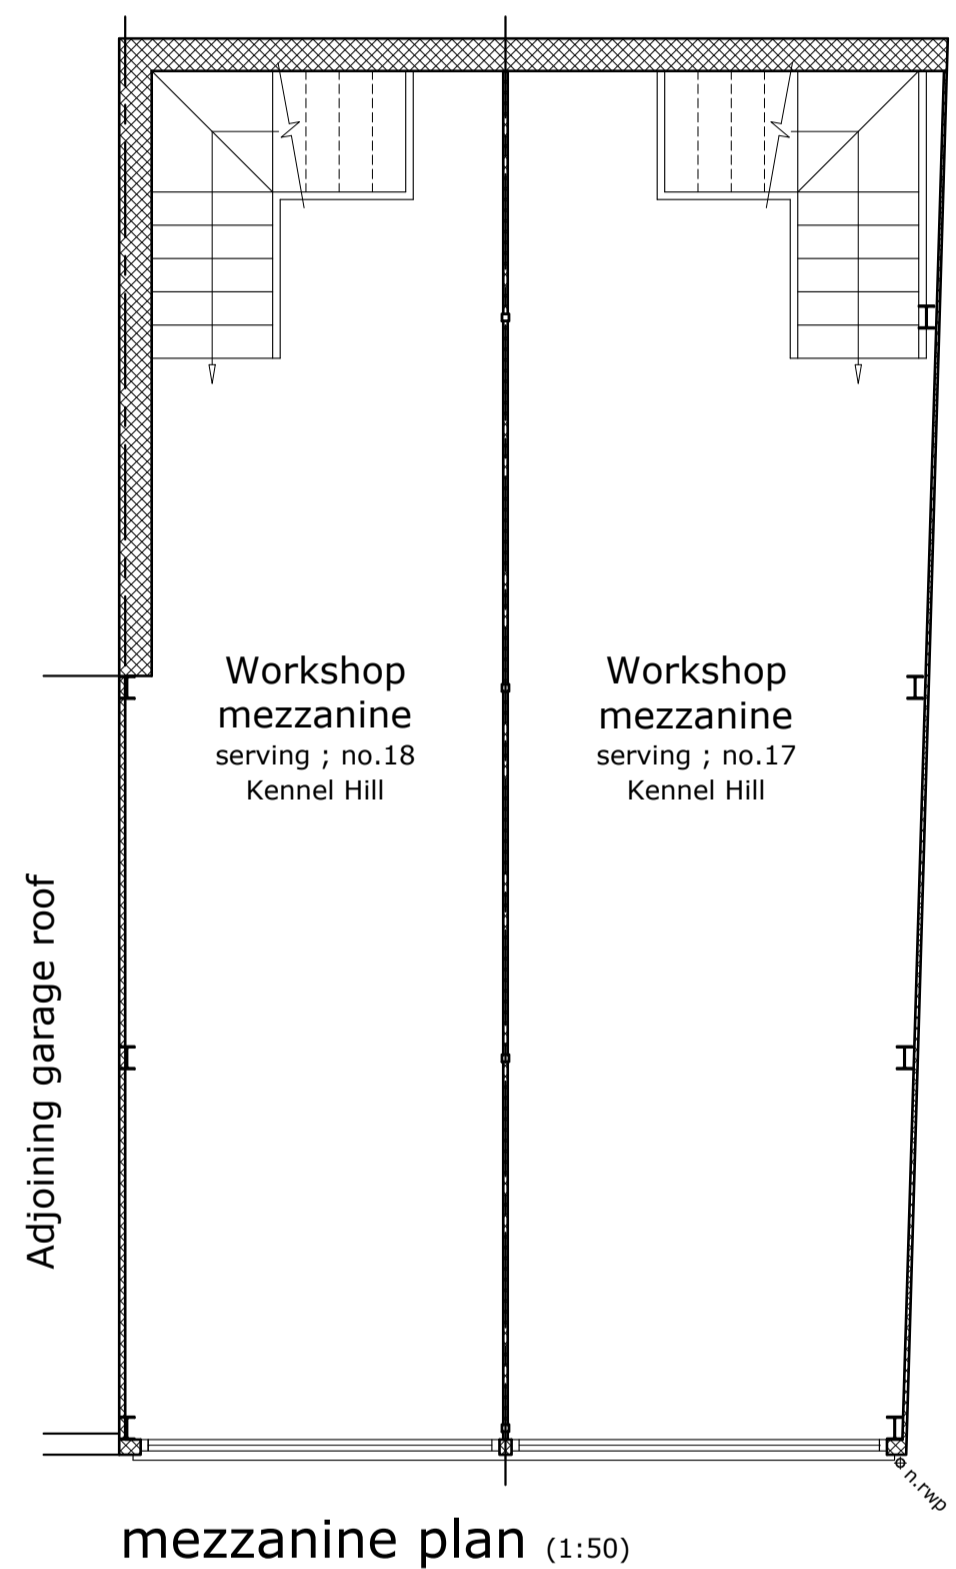

mezzanine plan (1:50)

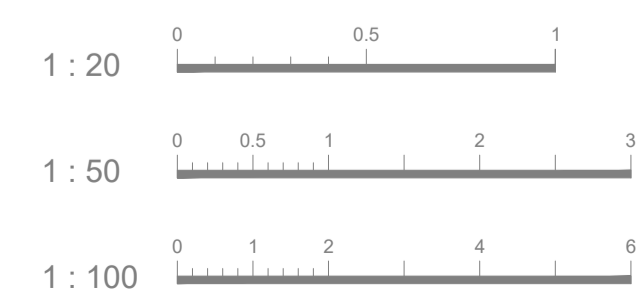

NOTES :

This drawing is for planning purposes only.
Use figured dimensions only, exact measurements should be taken onsite.

FINISHES :

WALLS :
Render to match existing.

ROOF :
Aluminium corrugated sheet.

DOORS :
Composite bi-folding doors.

RAINWATER GOODS :
White, UPVC to match existing

SURFACE WATER DRAINAGE :
To connect into existing system.

FIRST ISSUE - 12.03.21 - BW

REVISIONS



Unit 5/B
Plymouth Science Park,
1 Davy Road,
Plymouth, PL6 8BX
t. 01752 674861
m. 07853903584
e. bw-architecture@outlook.com
w. www.bw-architecture.com

PROJECT STAGE

INCEPTION / OPTION STUDY CONSTRUCTION
PLANNING PERMISSION AS BUILTS
BUILDING REGULATIONS CONVEYANCE / MARKETING

PROJECT
DEMOLITION AND RE-CONSTRUCTION OF
ENLARGED GARAGE'S/WORKSHOP.

SITE ADDRESS

17 KENNEL HILL CLOSE,
PLYMPTON, PL7 1QE

CLIENT / APPLICANT(S)

MR. PARKER

DRAWING TITLE

PROPOSED PLANS

DRAWING ADDRESSEE(S)

PLANNING PURPOSES ONLY

SCALE	DATE	DRAWN	CHECKED
1 : 50	MARCH '21	BW	BW
DRAWING NUMBER	SHEET SIZE	REV	
J308 - 15-01	A1	-	