

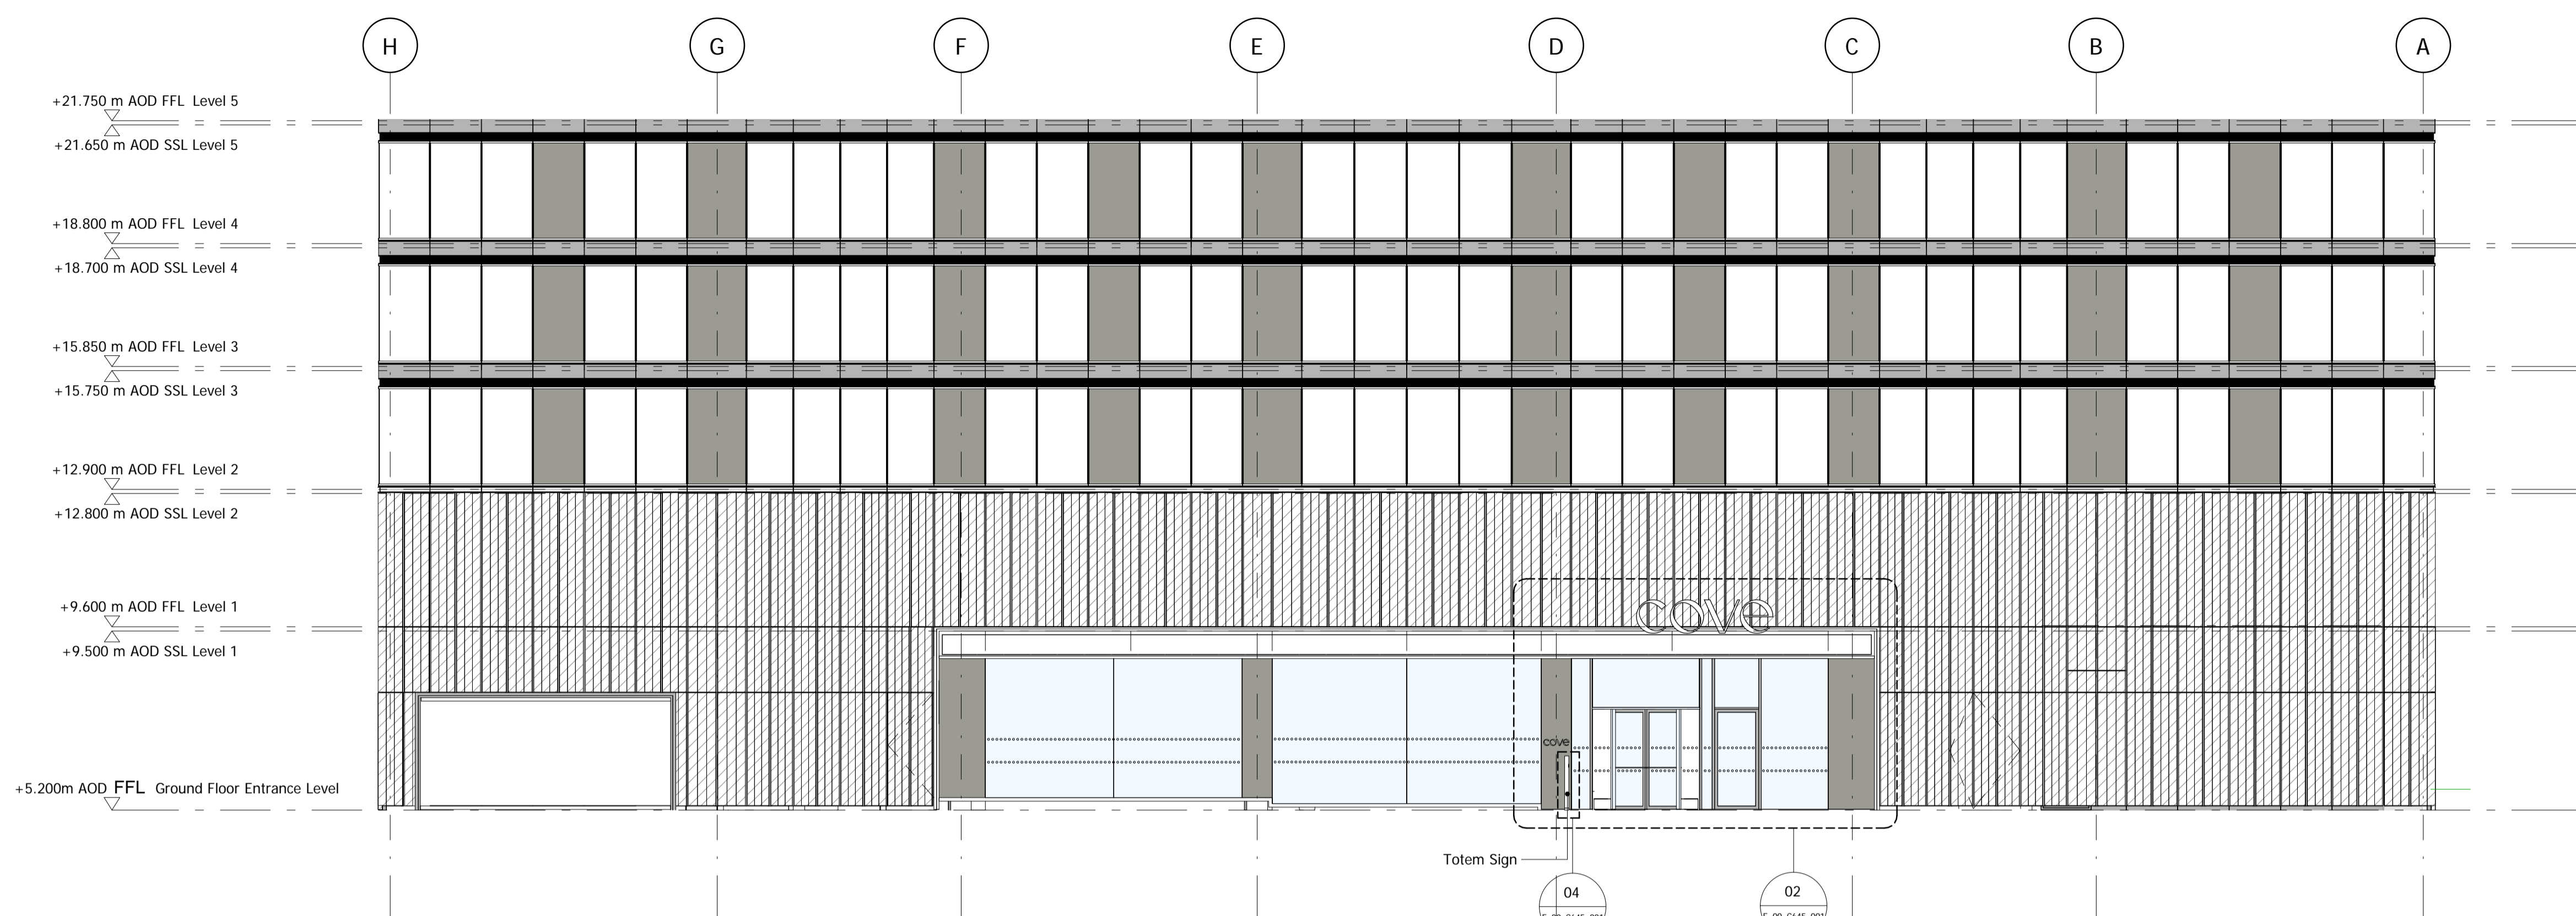
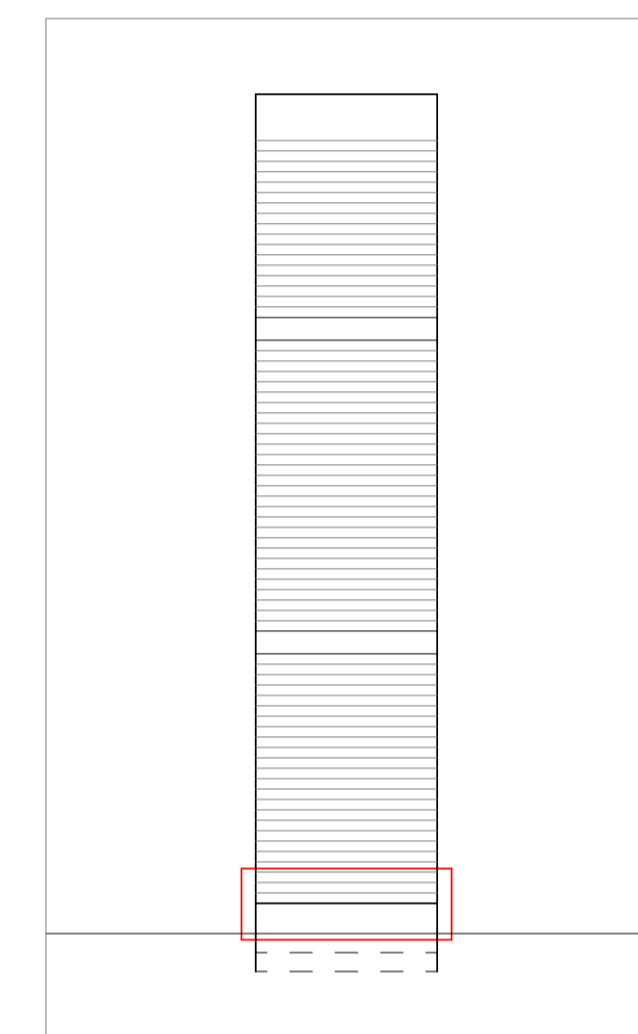



NOTES:  
 DO NOT SCALE FROM THIS DRAWING. ALL DIMENSIONS TO BE CHECKED ON SITE. ALL OMISSIONS AND DISCREPANCIES TO BE REPORTED TO THE ARCHITECT IMMEDIATELY.  
 ALL RIGHTS RESERVED. THIS WORK IS COPYRIGHT AND CANNOT BE REPRODUCED OR COPIED OR MODIFIED IN ANY FORM OR BY ANY MEANS, GRAPHIC ELECTRONIC OR MECHANICAL, INCLUDING PHOTOCOPYING WITHOUT THE WRITTEN PERMISSION OF SQUIRE AND PARTNERS ARCHITECTS.

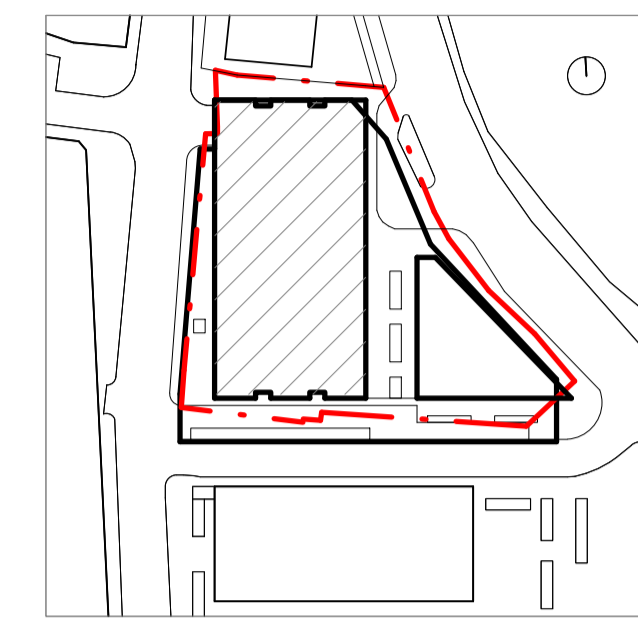

01 Ground to Fourth Floor Elevation  
 1 : 100

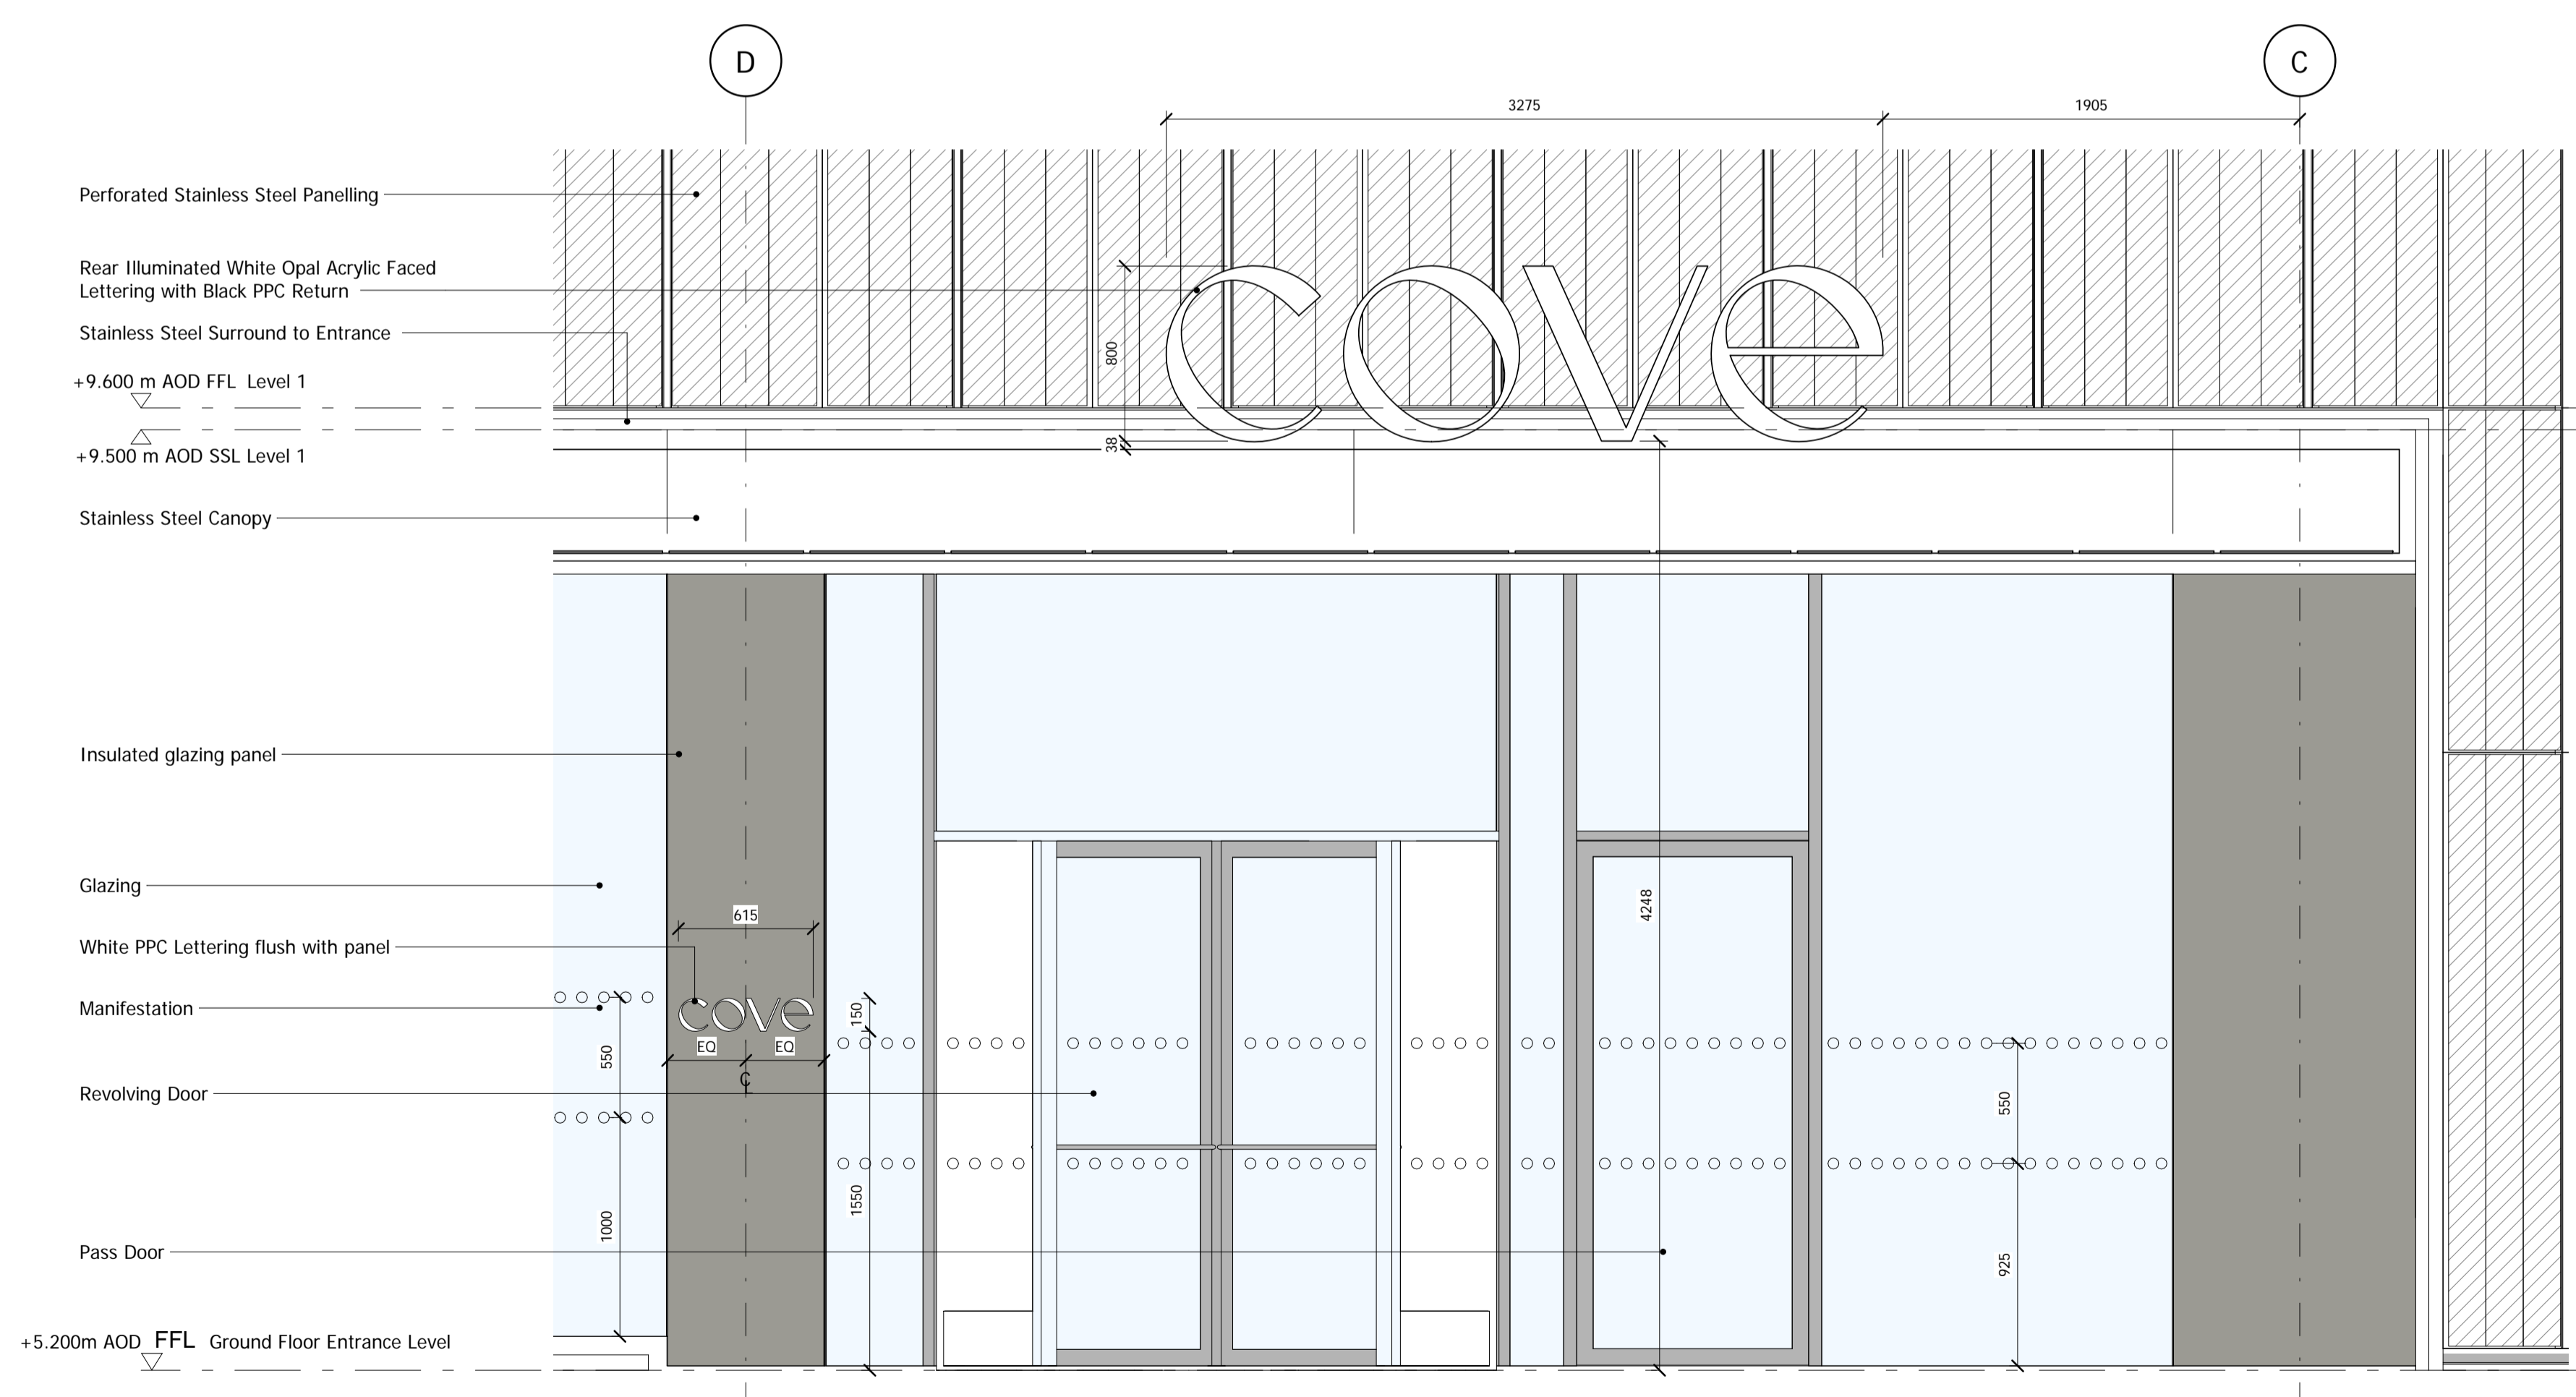

02 Ground Floor Serviced Apartment Entrance Elevation  
 1 : 25

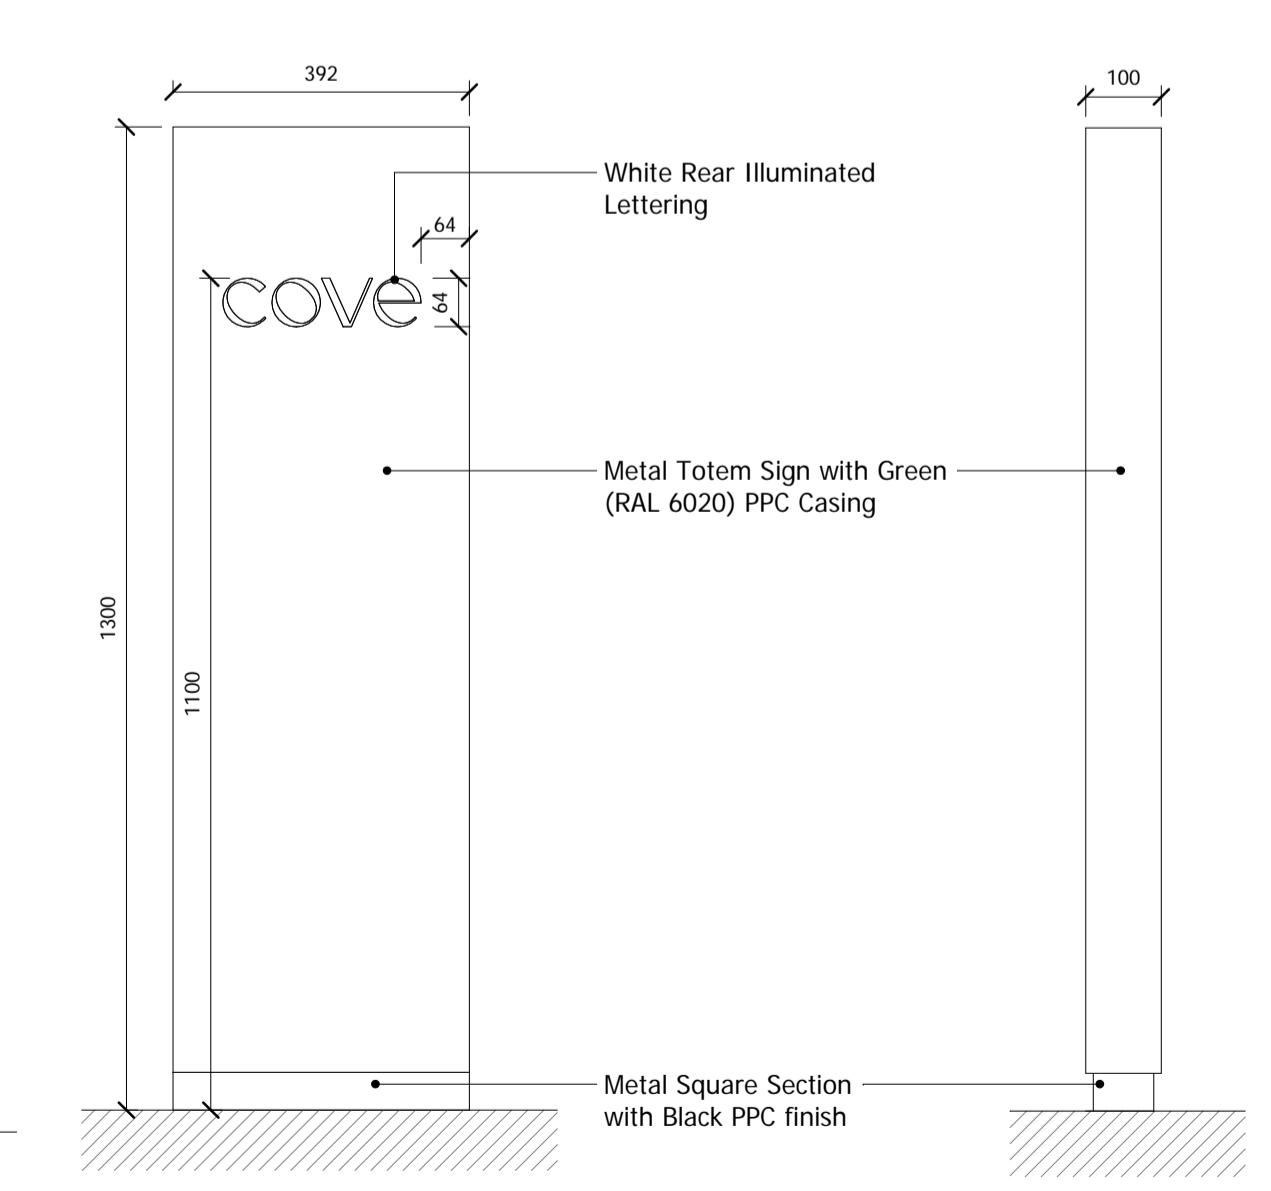

03 SA Totem Front Elevation  
 1 : 10

04 SA Totem Side Elevation  
 1 : 10

Issued for Planning	03/09/21	EK	A
Issued for Planning	17/08/21	EK	-
Revision description	Date	Check	Rev

**SQUIRE & PARTNERS**

Squire and Partners LLP  
 The Department Store  
 248 Ferndale Road, London SW9 8FR  
 T: 020 7278 5555  
 info@squireandpartners.com  
 www.squireandpartners.com

Project  
 City Pride

Drawing  
 Serviced Apartment Entrance Signage  
 Proposed Elevations

Drawn	Date	Scale
EK	13/08/21	As indicated @ A1 @ A3
Job Number	Drawing number	Revision
11018	E_00_C645_001	A