




Scale 1:100

BOUNDRY LINE

EXISTING PROPERTY LINE

NECESSARY APPROVAL

LOCAL AUTHORITY APPROVAL MUST BE OBTAINED BEFORE COMMENCEMENT OF WORKS INCLUDING PLANNING IF NECESSARY, BUILDING REGULATIONS & ALL OTHER STATUTORY AGREEMENTS I.E. PARTY WALL & BUILD OVER AGREEMENTS.

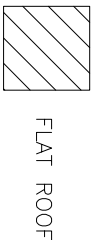




FLAT ROOF



PITCH ROOF



PITCH DIRECTION

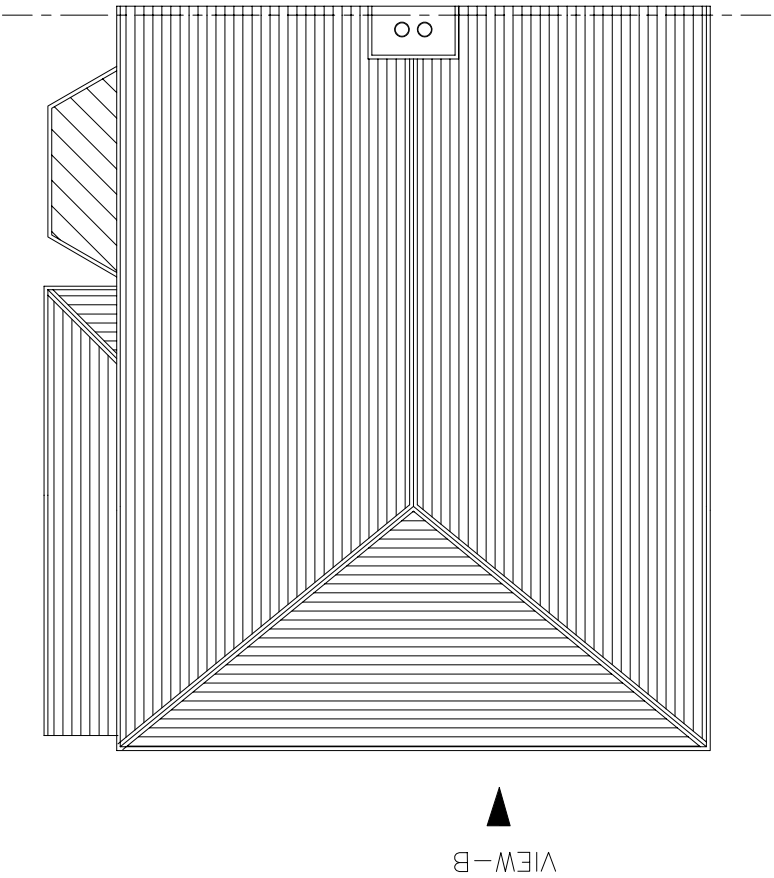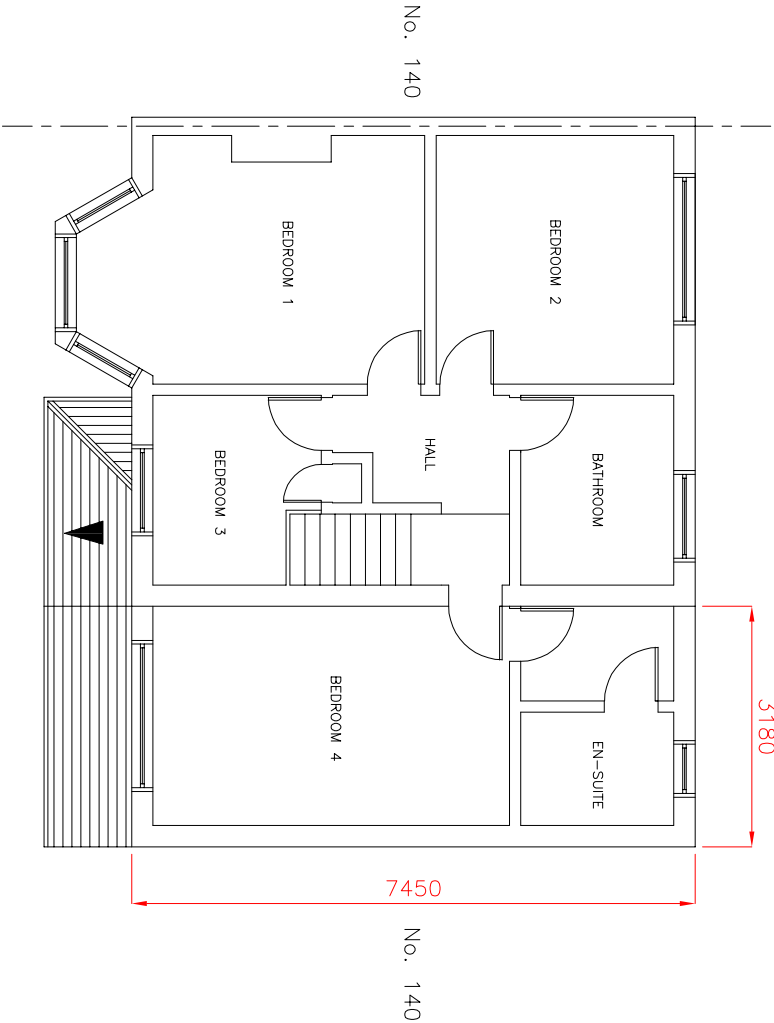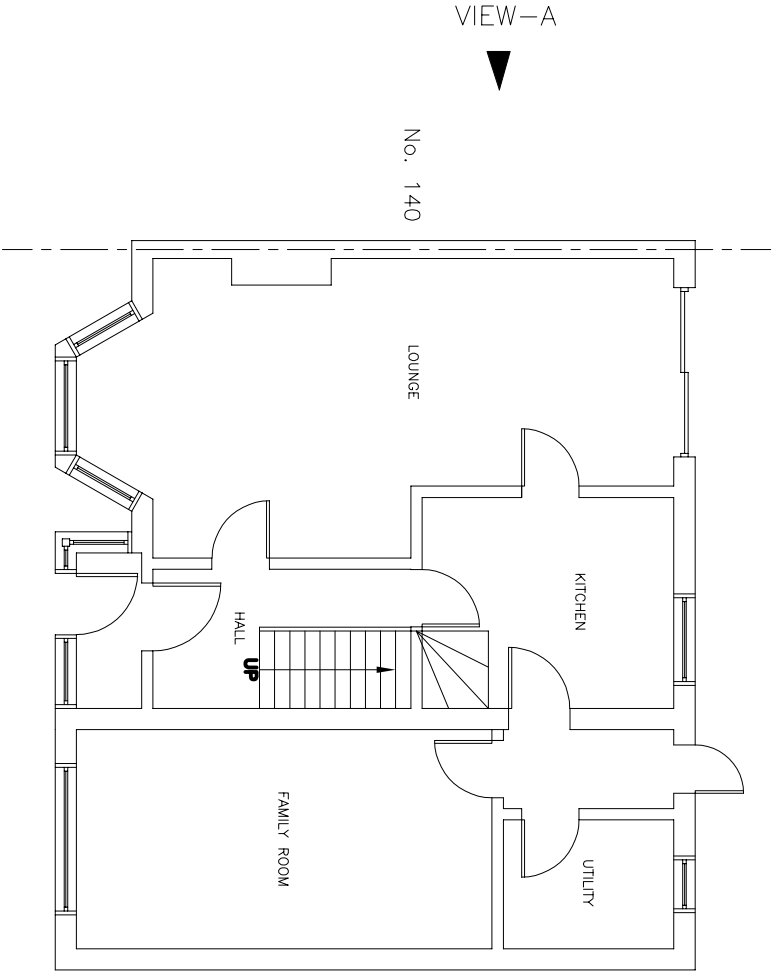

EXISTING GROUND FLOOR PLAN

PROPOSED FIRST FLOOR PLAN

PROPOSED ROOF PLAN

Site 138 THE GREENWAY, EPSOM, KT18 7JB.		Project PROPOSED FIRST FLOOR EXTENSION & GARAGE CONVERSION. (PLANNING PERMISSION).		Drg Title PROPOSED FLOOR & ROOF PLANS	
		Designed HTPBRC		Drawn HTPBRC	
		Scales 1:100		Rev	
		Drg No. KT18JBPP2		Date MAY 2021	