




Scale 1:100

BOUNDRY LINE

EXISTING PROPERTY LINE

NECESSARY APPROVAL

LOCAL AUTHORITY APPROVAL MUST BE OBTAINED BEFORE COMMENCEMENT OF WORKS INCLUDING PLANNING IF NECESSARY, BUILDING REGULATIONS & ALL OTHER STATUTORY AGREEMENTS I.E. PARTY WALL & BUILD OVER AGREEMENTS.

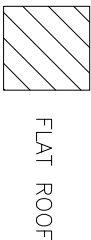




FLAT ROOF



PITCH ROOF



PITCH DIRECTION

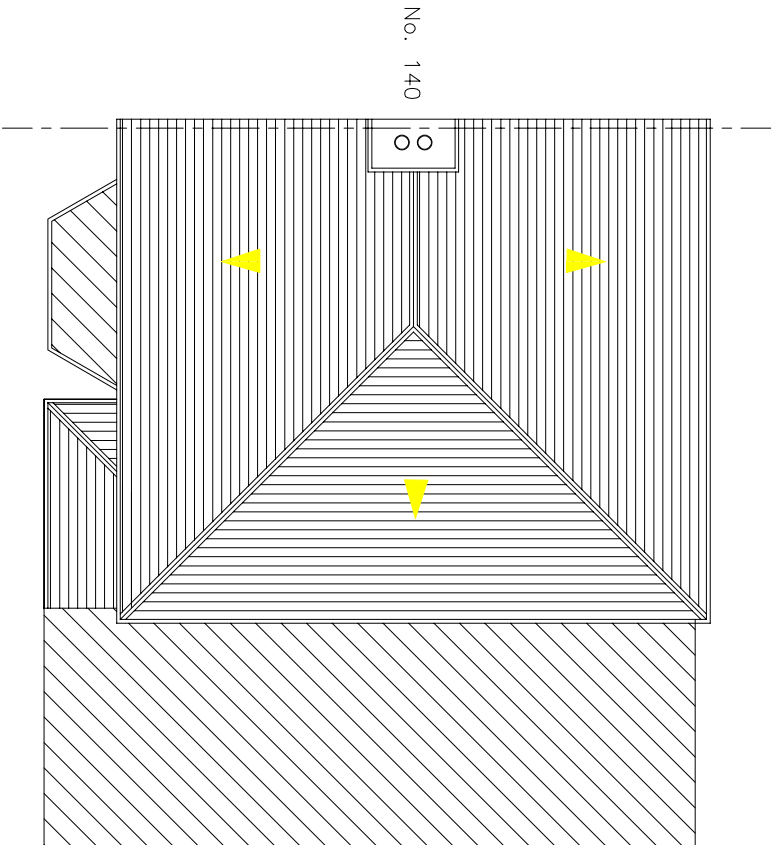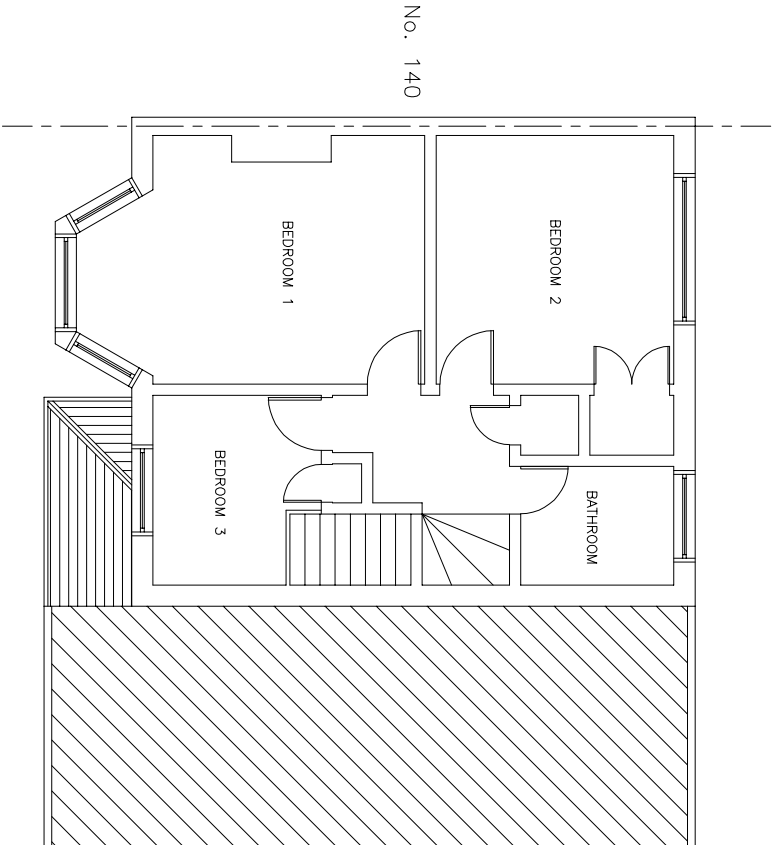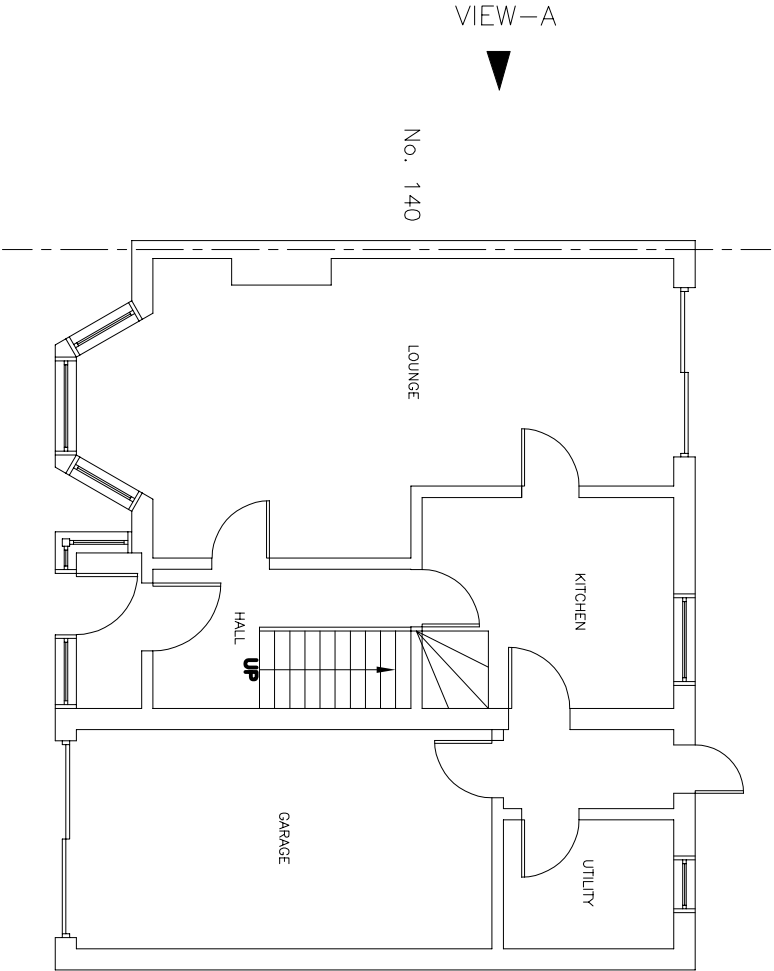

EXISTING GROUND FLOOR PLAN

EXISTING FIRST FLOOR PLAN

EXISTING ROOF PLAN

Site 138 THE GREENWAY, EPSOM, KT18 7JB.	Project PROPOSED FIRST FLOOR EXTENSION & GARAGE CONVERSION. (PLANNING PERMISSION).	Drg Title EXISTING FLOOR & ROOF PLANS	Designed HTPBRC		Drawn HTPBRC
			Scales 1:100		Rev
			Drg No. KT18JBPP1		Date MAY 2021