




REVISIONS		
No.	DATE	DESCRIPTION
A	24.08.21	ALTERATIONS FOLLOWING CLIENT MEETING
B	01.09.21	JULIETTE BALCONY ADDED TO BEDROOM

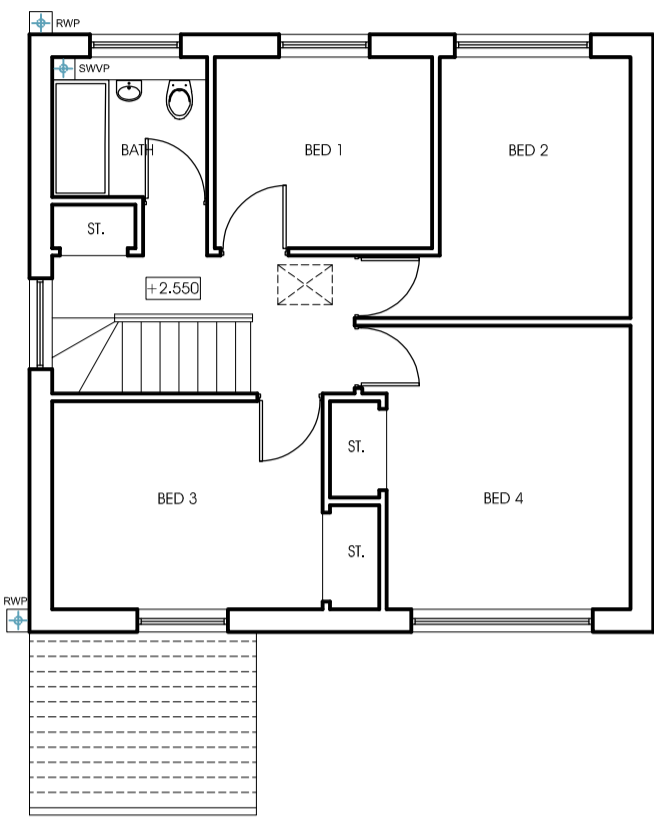


UPPER FLOOR PLAN AS EXISTING

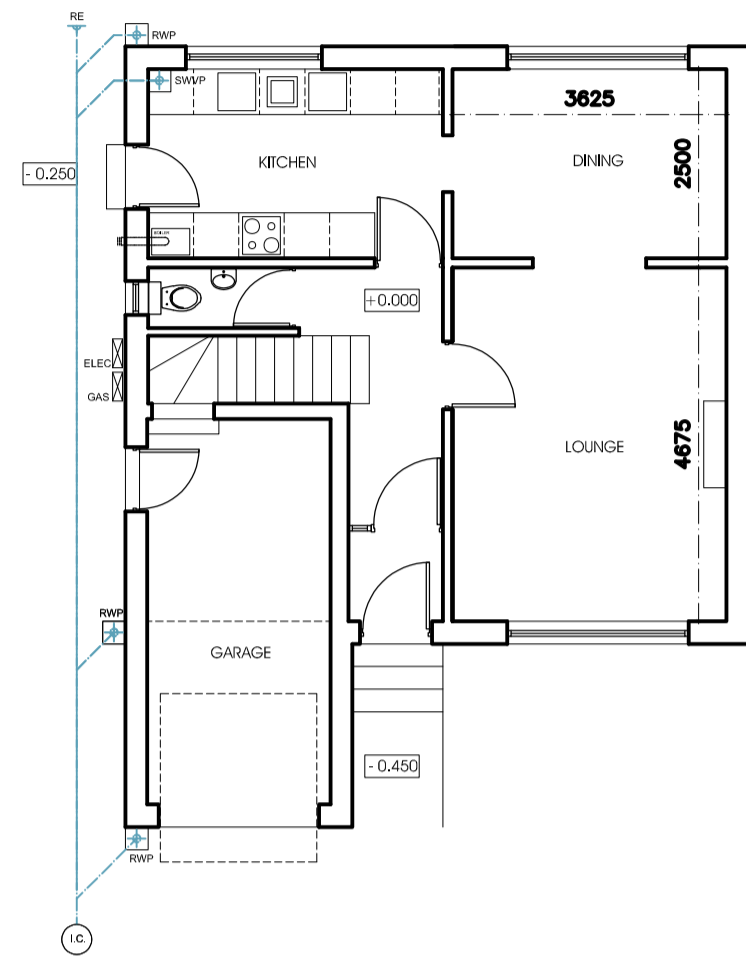


GROUND FLOOR PLAN AS EXISTING

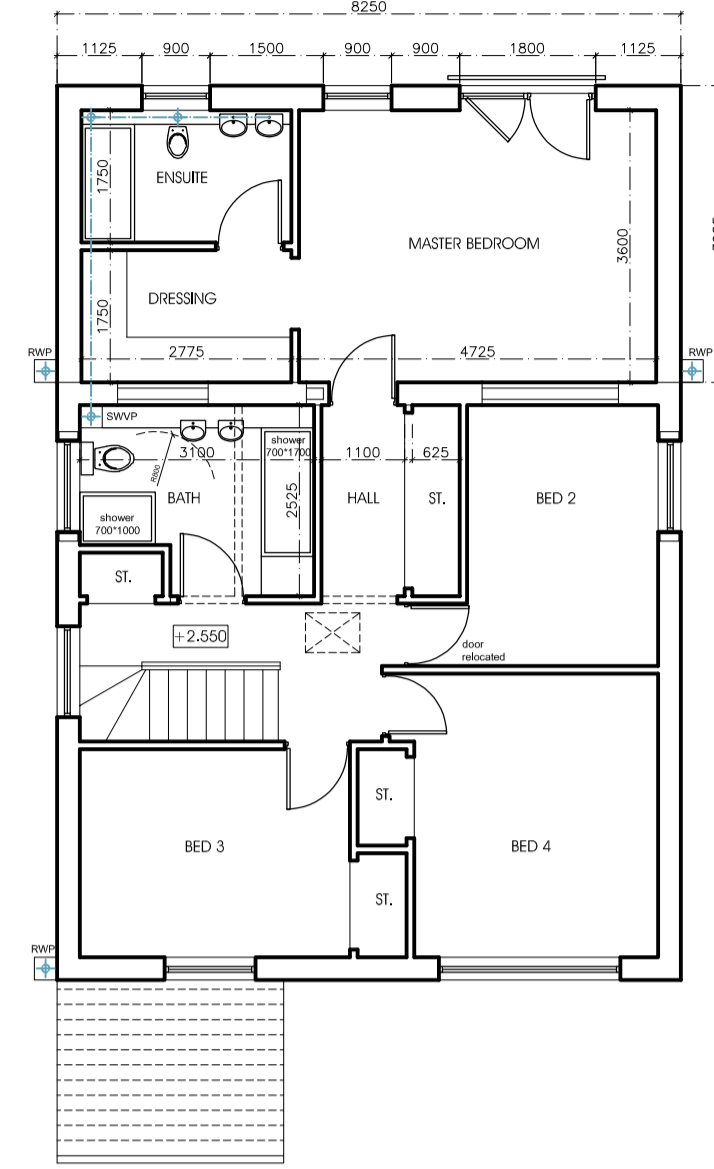


UPPER FLOOR PLAN AS PROPOSED

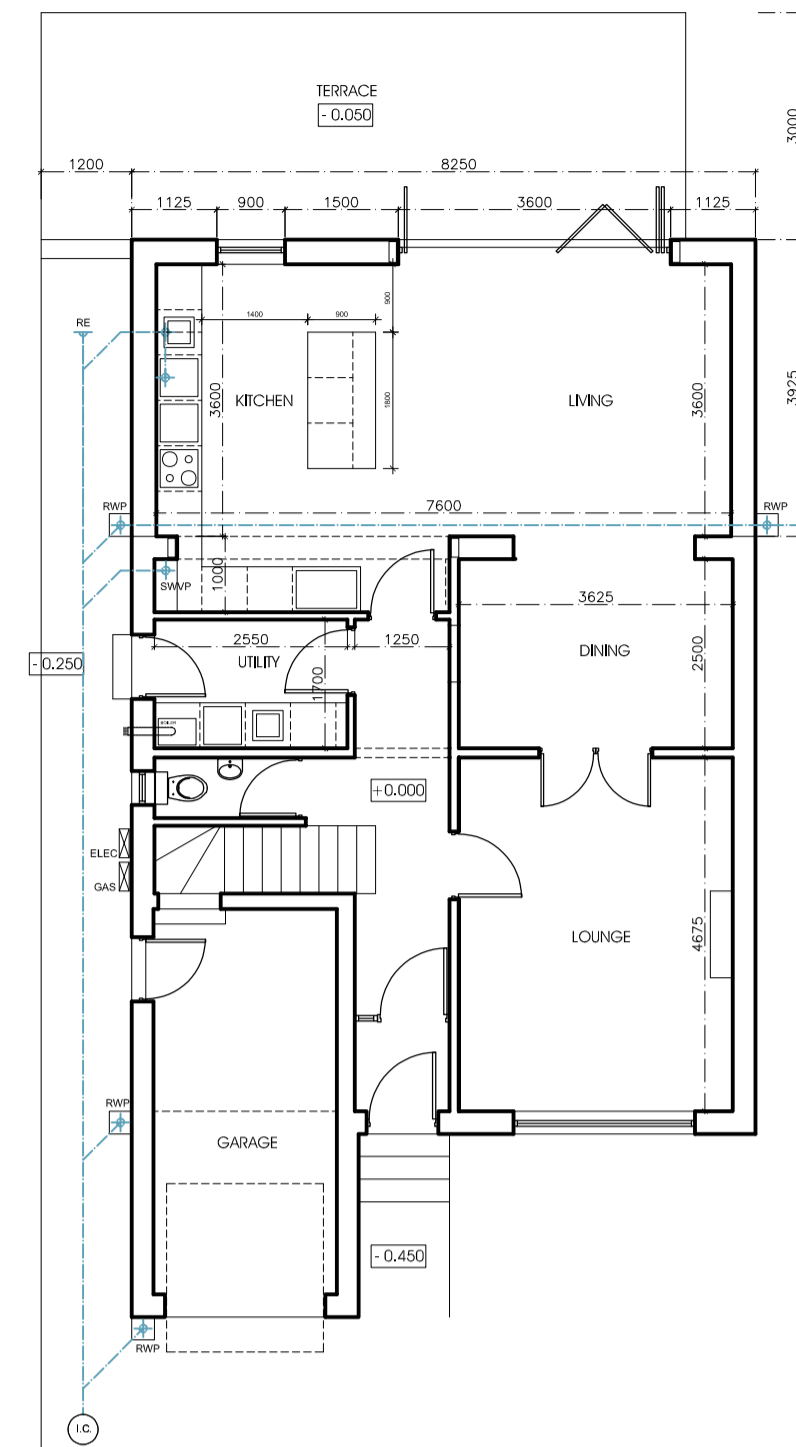


GROUND FLOOR PLAN AS PROPOSED

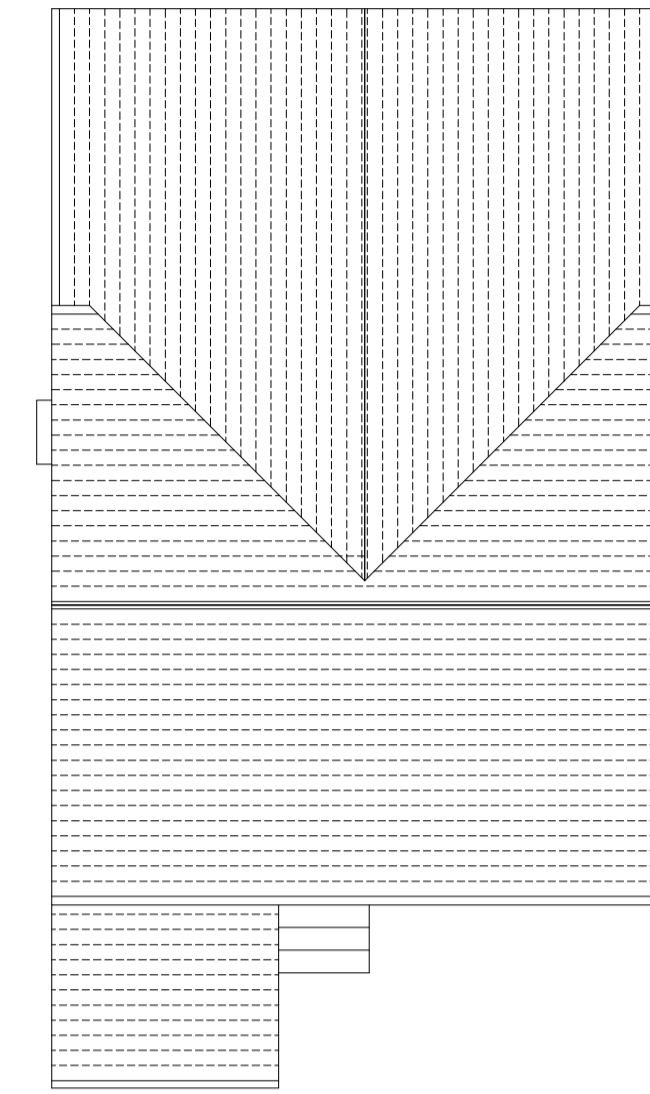


ROOF PLAN AS PROPOSED

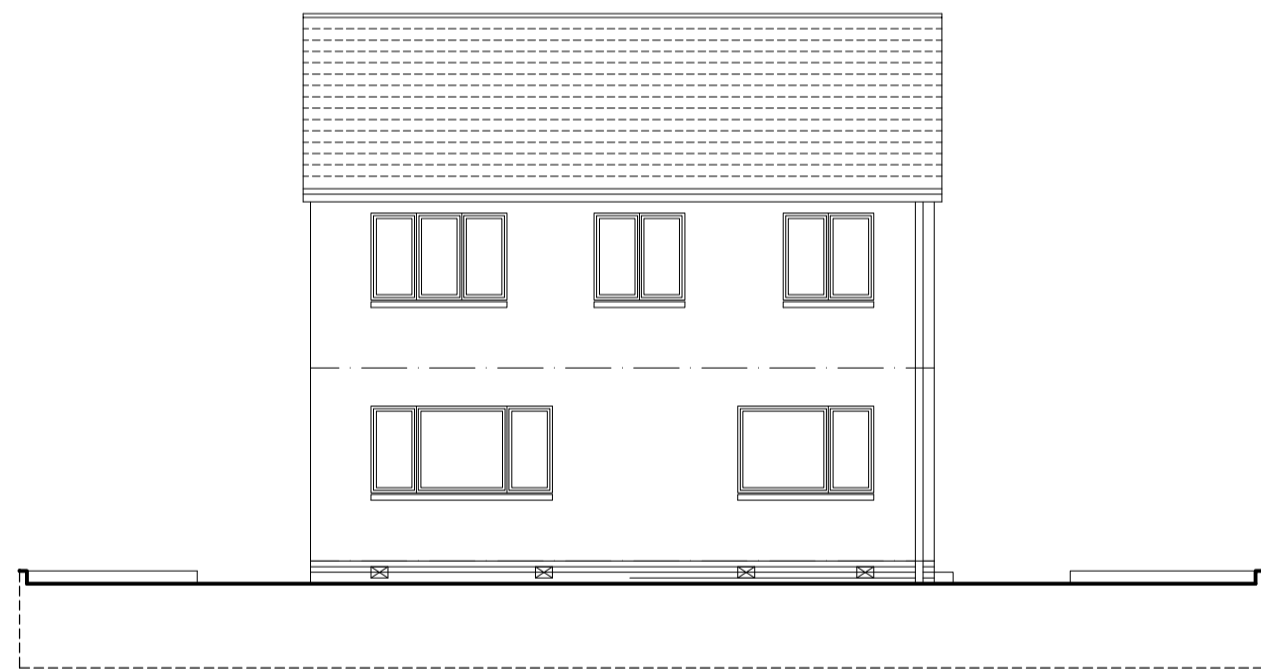

REAR ELEVATION (WEST) AS EXISTING

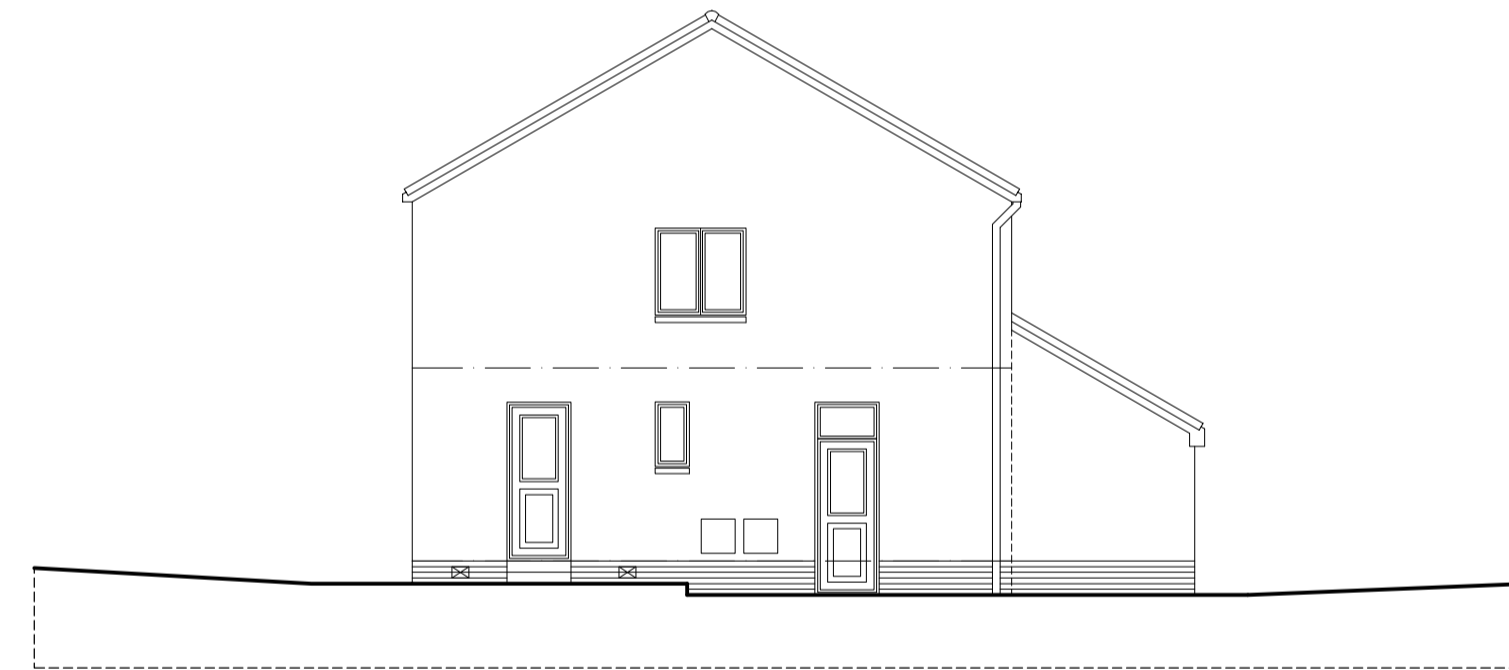

SOUTH GABLE ELEVATION AS EXISTING

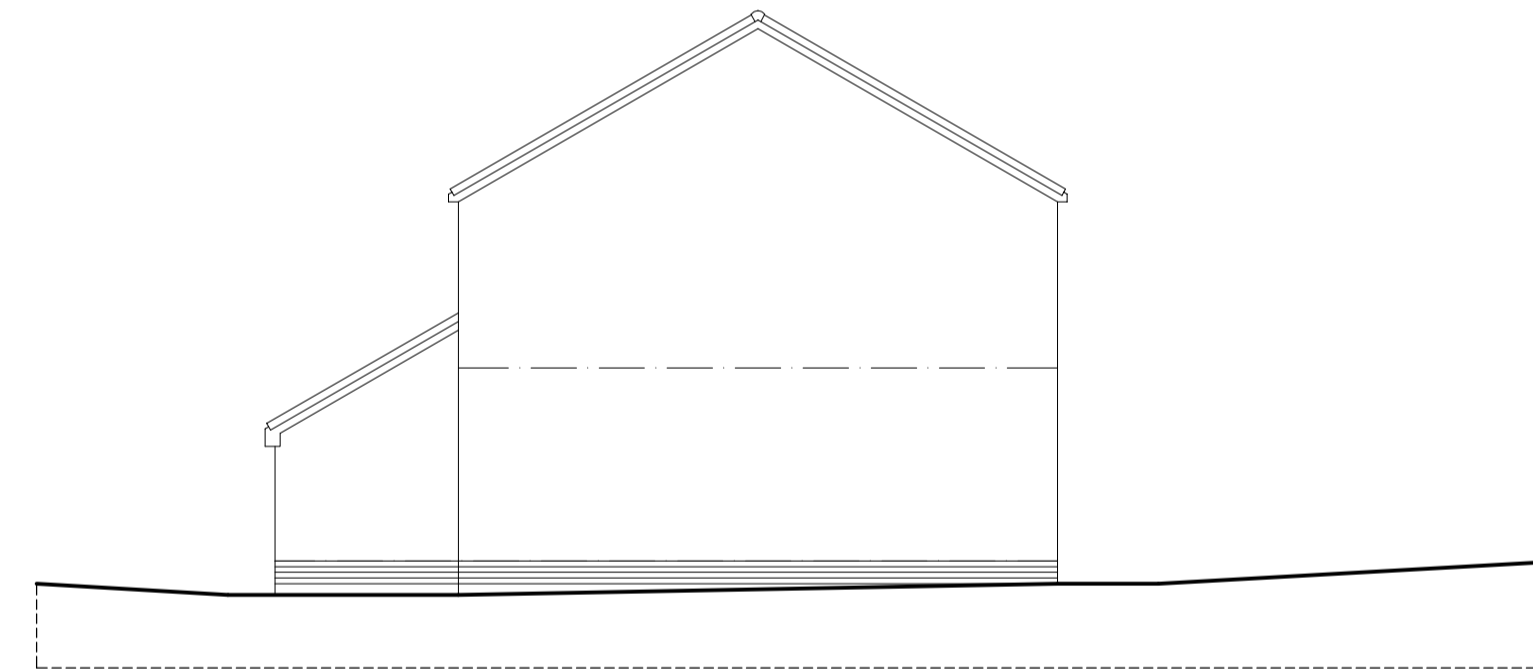

NORTH GABLE ELEVATION AS EXISTING




FRONT ELEVATION (EAST) AS EXISTING - NO CHANGE



REAR ELEVATION (WEST) AS PROPOSED



SOUTH GABLE ELEVATION AS PROPOSED

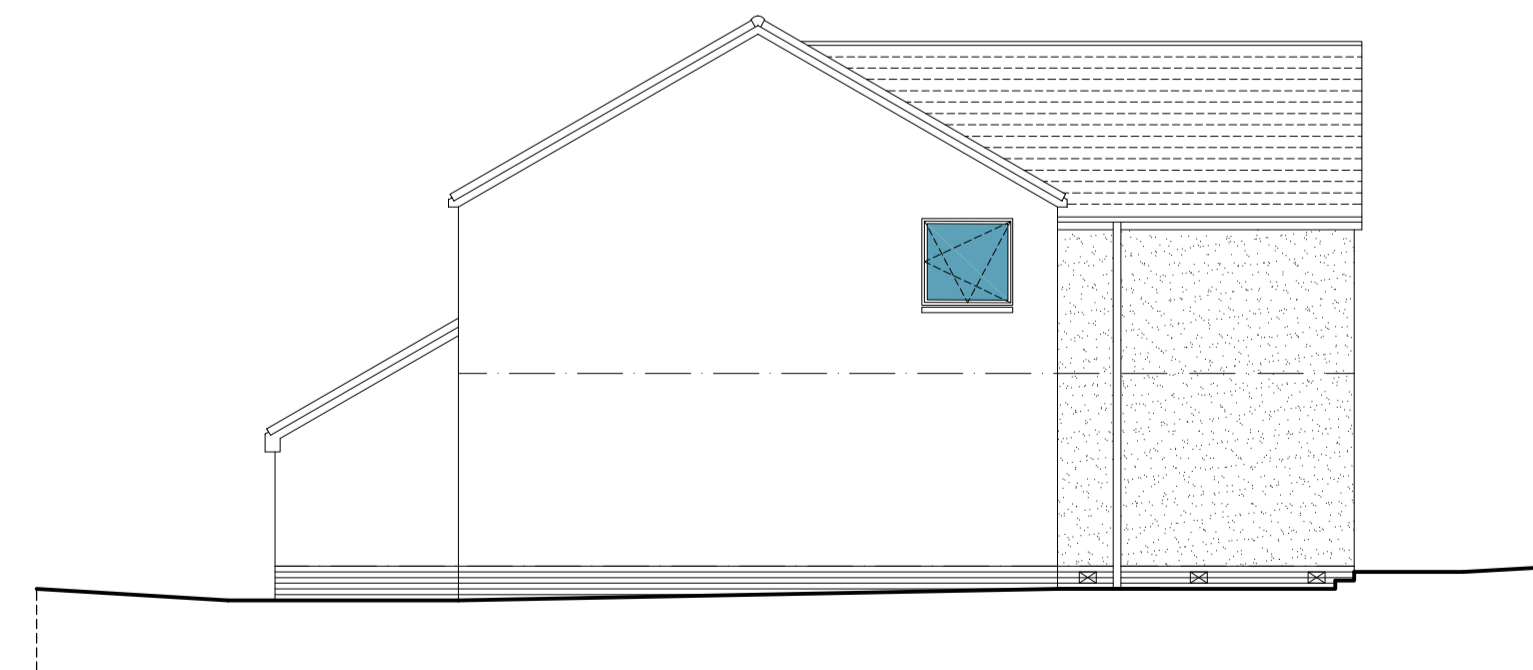

NORTH GABLE ELEVATION AS PROPOSED

- ① DARK GREY MARLEY ROOF TILES
- ② WHITE RENDERED BLOCK FINISH
- ③ FEATURE FACING BRICK FINISH
- ④ FACING BRICK PLINTH
- ⑤ WHITE UPVC WINDOWS & DOORS
- ⑥ GLASS JULIETTE BALCONY

mparchitecture limited

Castleview
Steuart road
Bridge of Allan FK9 4JX
07969 294 272
info@mparchitect.co.uk

STATUS
FOR PLANNING

PROJECT
TWO STOREY
REAR EXTENSION
20 CONEYPARK
STIRLING FK9 9LU

TITLE
PLANS / ELEVATIONS
AS EXISTING & PROPOSED

PROJECT No. DRAWING No.
21_503 (A) 503 / 103

SCALE DATE
1:100 16 AUG 21

DRAWN BY REVISION
MP B