

NOTES

THIS DRAWING TO BE READ IN CONJUNCTION WITH ALL OTHER RELEVANT DRAWINGS AND SPECIFICATIONS.

ALL DIMENSIONS AND LEVELS TO BE CHECKED ON SITE PRIOR TO CONSTRUCTION. ANY ERRORS TO BE REPORTED BEFORE COMMENCING WORK.

ALL DIMENSIONS IN MILLIMETRES UNLESS OTHERWISE STATED - DO NOT SCALE.

ALL WORKS TO BE CARRIED OUT IN ACCORDANCE WITH CURRENT BRITISH STANDARDS AND MANUFACTURERS INSTRUCTIONS AND SPECIFICATIONS.

ALL WORKS TO BE CARRIED OUT IN ACCORDANCE WITH THE CURRENT LOCAL BUILDING AUTHORITY REGULATIONS AND TO THE BUILDING INSPECTORS SATISFACTION.




PROPOSED SOUTH ELEVATION  
scale 1:100




PROPOSED EAST ELEVATION  
scale 1:100



PROPOSED NORTH ELEVATION  
scale 1:100

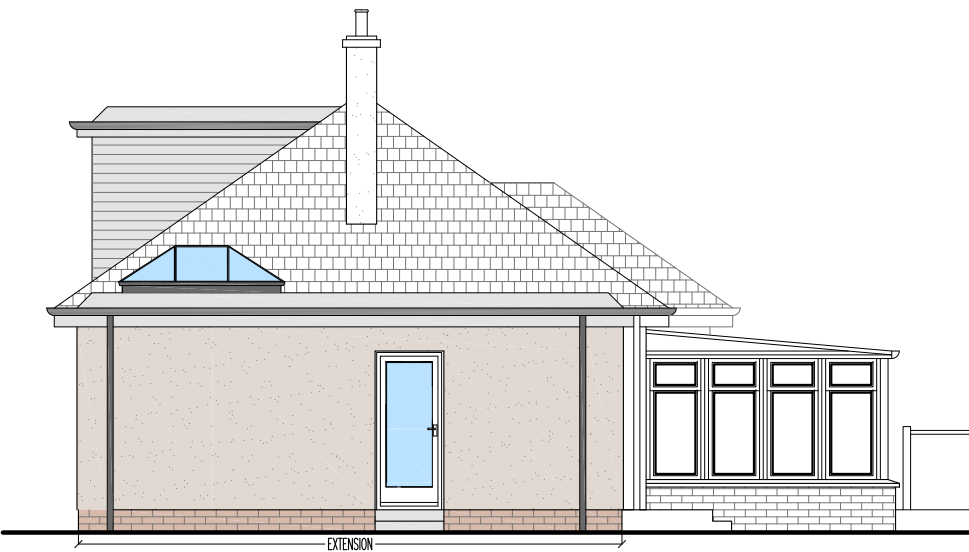

PROPOSED WEST ELEVATION  
scale 1:100

REV	DATE	REMARKS
DSB DESIGN CHARTERED ARCHITECTURAL TECHNOLOGISTS		
DRAWING TITLE		JOB: 0414
PROPOSED ELEVATIONS		SCALE: 1:100-A3
		DR No: PL-02
		PROJECT
		DATE: 31.08.2021
Proposed Extensions to House 1 Moatmill Farm Cottages Moatmill, Tealing, DD4 0QL		