



FIRST FLOOR PLAN



ROOF PLAN

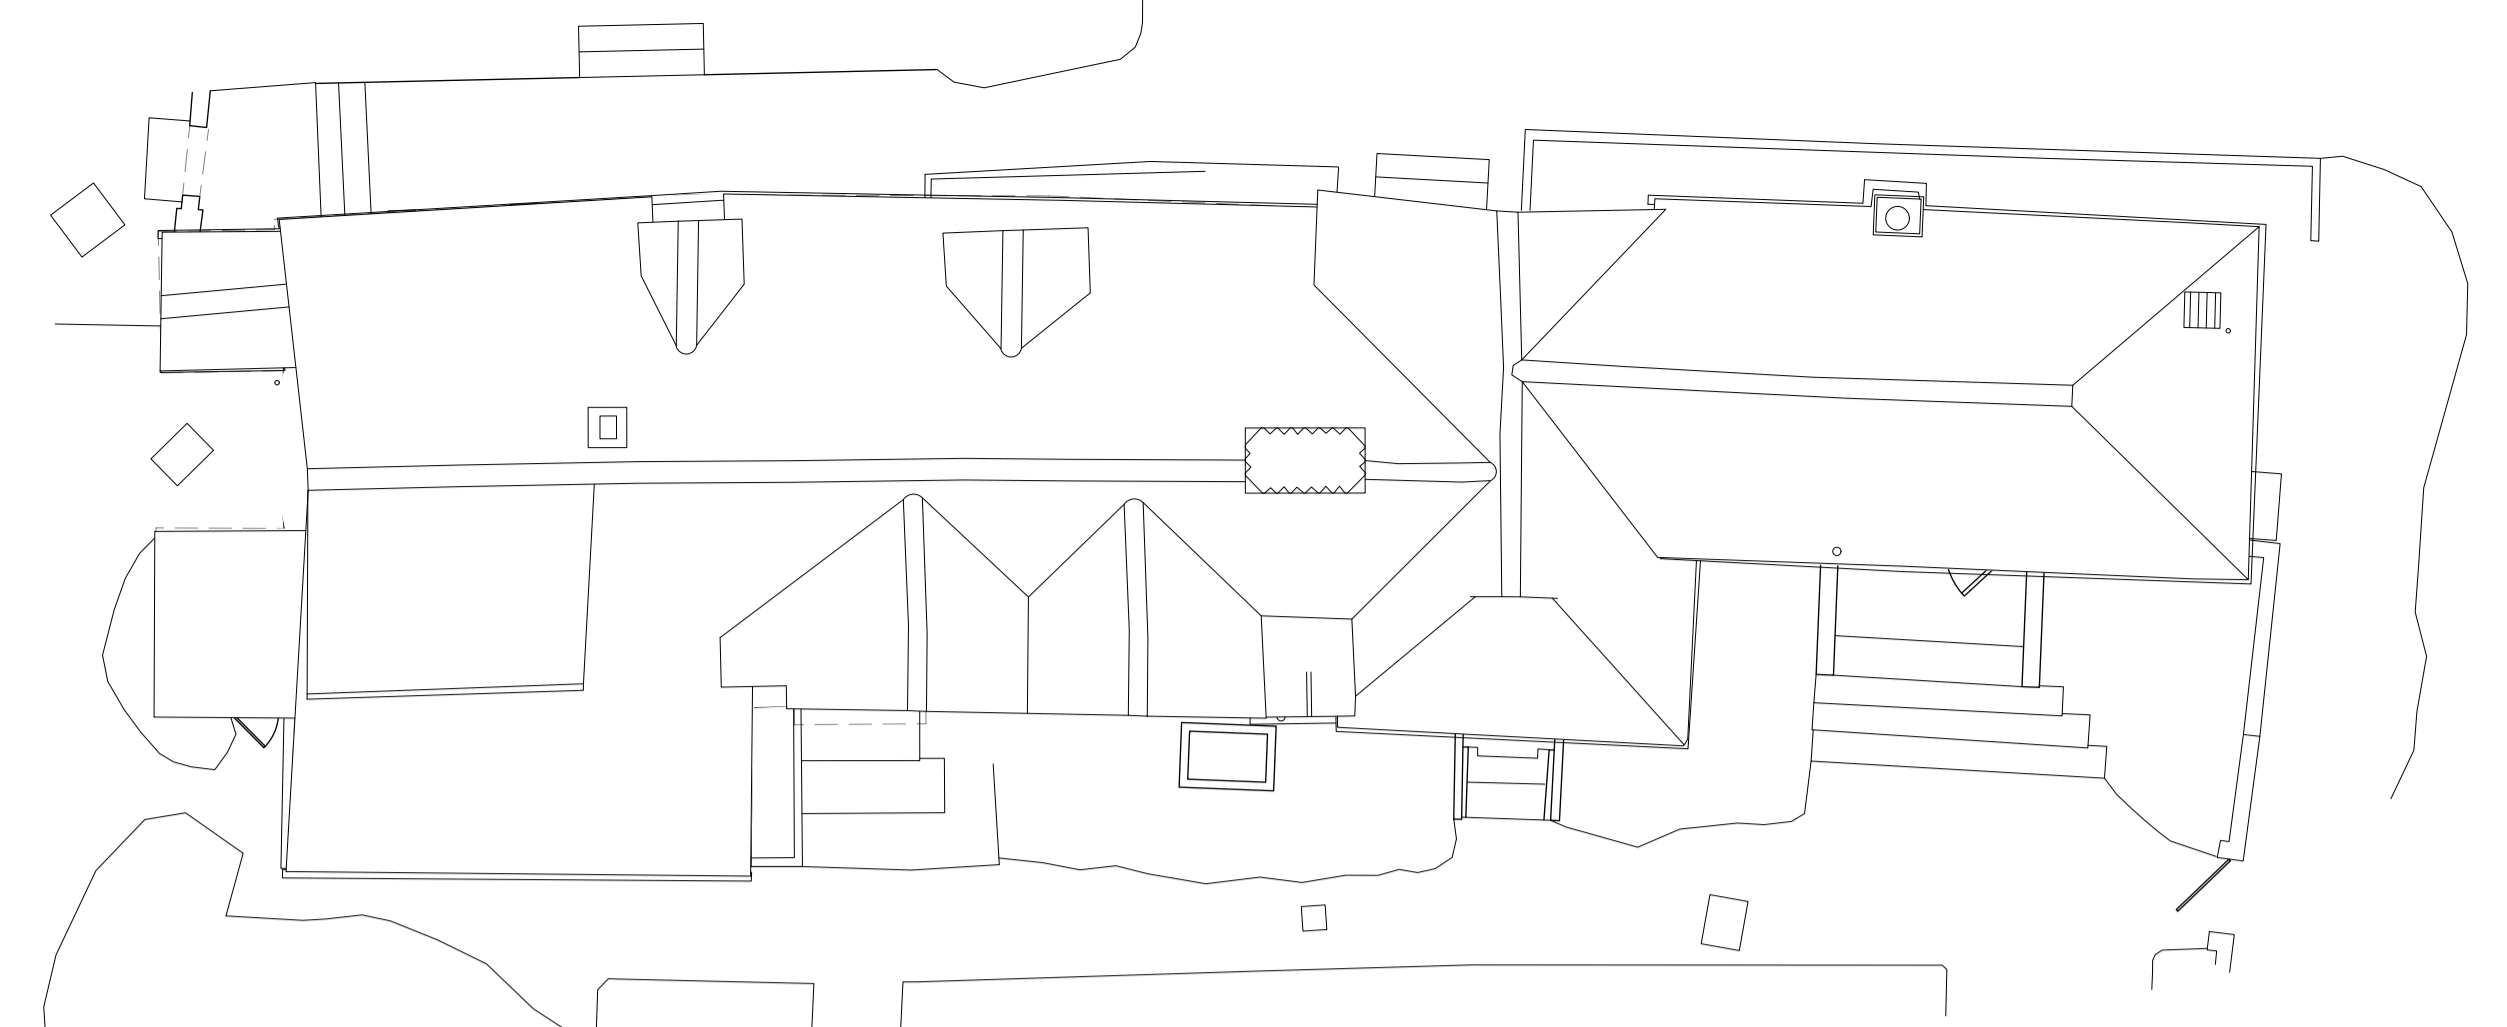

GROUND FLOOR PLAN

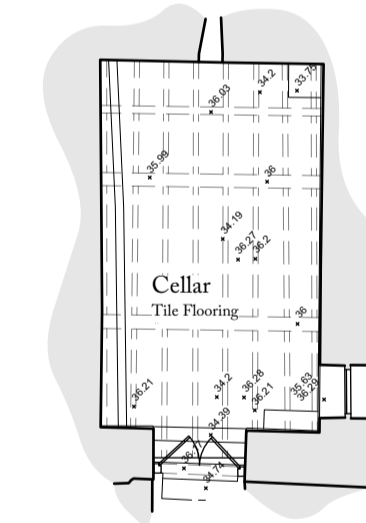

CELLAR PLAN

DO NOT SCALE FROM THIS DRAWING EXCEPT FOR PLANNING PURPOSES. ANY DISCREPANCIES ARE TO BE REPORTED TO THE ARCHITECT. THE CONTRACTOR IS TO CHECK ALL BUILDING AND SITE DIMENSIONS PRIOR TO ORDERING MATERIALS OR CONSTRUCTION. THIS DRAWING IS TO BE READ IN CONJUNCTION WITH ENGINEERS' AND OTHER SPECIALISTS' DRAWINGS. COPYRIGHT REMAINS WITH THE ARCHITECT.

REVISIONS		PRE-APPLICATION PLANNING
-	23.11.2020 LB	
A	30.04.2021 LB	

**Hoare, Ridge & Morris**  
Architects

PROJECT	The Pound
DRAWING TITLE	Existing Plans
SCALE	1:100 at A1
STATUS	PLANNING
DRAWING NO.	<b>177.PL04A</b>

Hoare Ridge & Morris LLP  
Building 19  
Snape Maltings  
Suffolk IP17 1SP  
Copyright © Hoare Ridge & Morris LLP

01728 688747  
hrma@hrma.co.uk  
www.hrma.co.uk

