

A LOCATION PLAN  
Scale 1:1200 © A3

PROJECT TITLE:  
15 The winery  
15 Regents Bridge Gardens  
SW8 1JR

DRAWING TITLE:  
LOCATION PLAN

|                      |                         |
|----------------------|-------------------------|
| PROJECT CODE:<br>B76 | CHECKED BY:<br>SN       |
| DRAWN BY:<br>SN      | ISSUED FOR:<br>PLANNING |
| SCALE:<br>1:1200@A3  | DATE:<br>09/07/21       |
| DRAWING NO:<br>99    | REVISION:<br>A          |

| REV BY: | DATE: | DESCRIPTION: |
|---------|-------|--------------|
|         |       |              |
|         |       |              |
NOTES:

- This drawing is the property of Morpheus London.
- Do not scale from this drawing, all dimensions must be checked on site before any works are undertaken.
- Drawing to be read in conjunction with full set of drawings, schedules, specifications and information from other consultants.
- All works to comply with current Building Regulations and approved Planning Conditions (where relevant).
- Contractor to refer all discrepancies to Morpheus London.

DISCLAIMER:


In accordance with our duties under the Misrepresentation Act 1967 and the MIA-description Act 1991, these details have been prepared in good faith but are not intended to constitute part of an offer of contract or create any contractual relationship. No description or information of any kind provided by Morpheus London or its Agents, whether written or verbal, contained in these Particulars or elsewhere ("Information") may be relied upon as a statement of representation, warranty or fact. Neither Morpheus London nor its Agents have any authority to make any representation or warranty and accordingly any information is given entirely without responsibility on the part of Morpheus London, its Agents or the seller. Any plans, photos, and computer generated images shown are indicative and cannot be guaranteed to represent the complete interiors/exterior of a scheme. Any Areas, measurements or distances given are approximate only. Any products and materials shown or indicated are indicative only and may be subject to variations or change. It is not possible to scale from these drawings. Any reference to alterations to or use of any part of the property is not a statement that any necessary planning, building regulations or other consent has been obtained. These matters must be verified by any buyer/lessee. Any buyer/lessee must satisfy himself by inspection or otherwise as to the correctness of any information given.

© All rights reserved to Morpheus London.

Morpheus London Ltd  
Thomas House  
84 Ecclestone Square  
London SW1V 1PX

Tel: +44 (0)20 7610 7170  
Fax: +44 (0)8707 627 691

Web: www.morpheuslondon.com  
E-mail: info@morpheuslondon.com

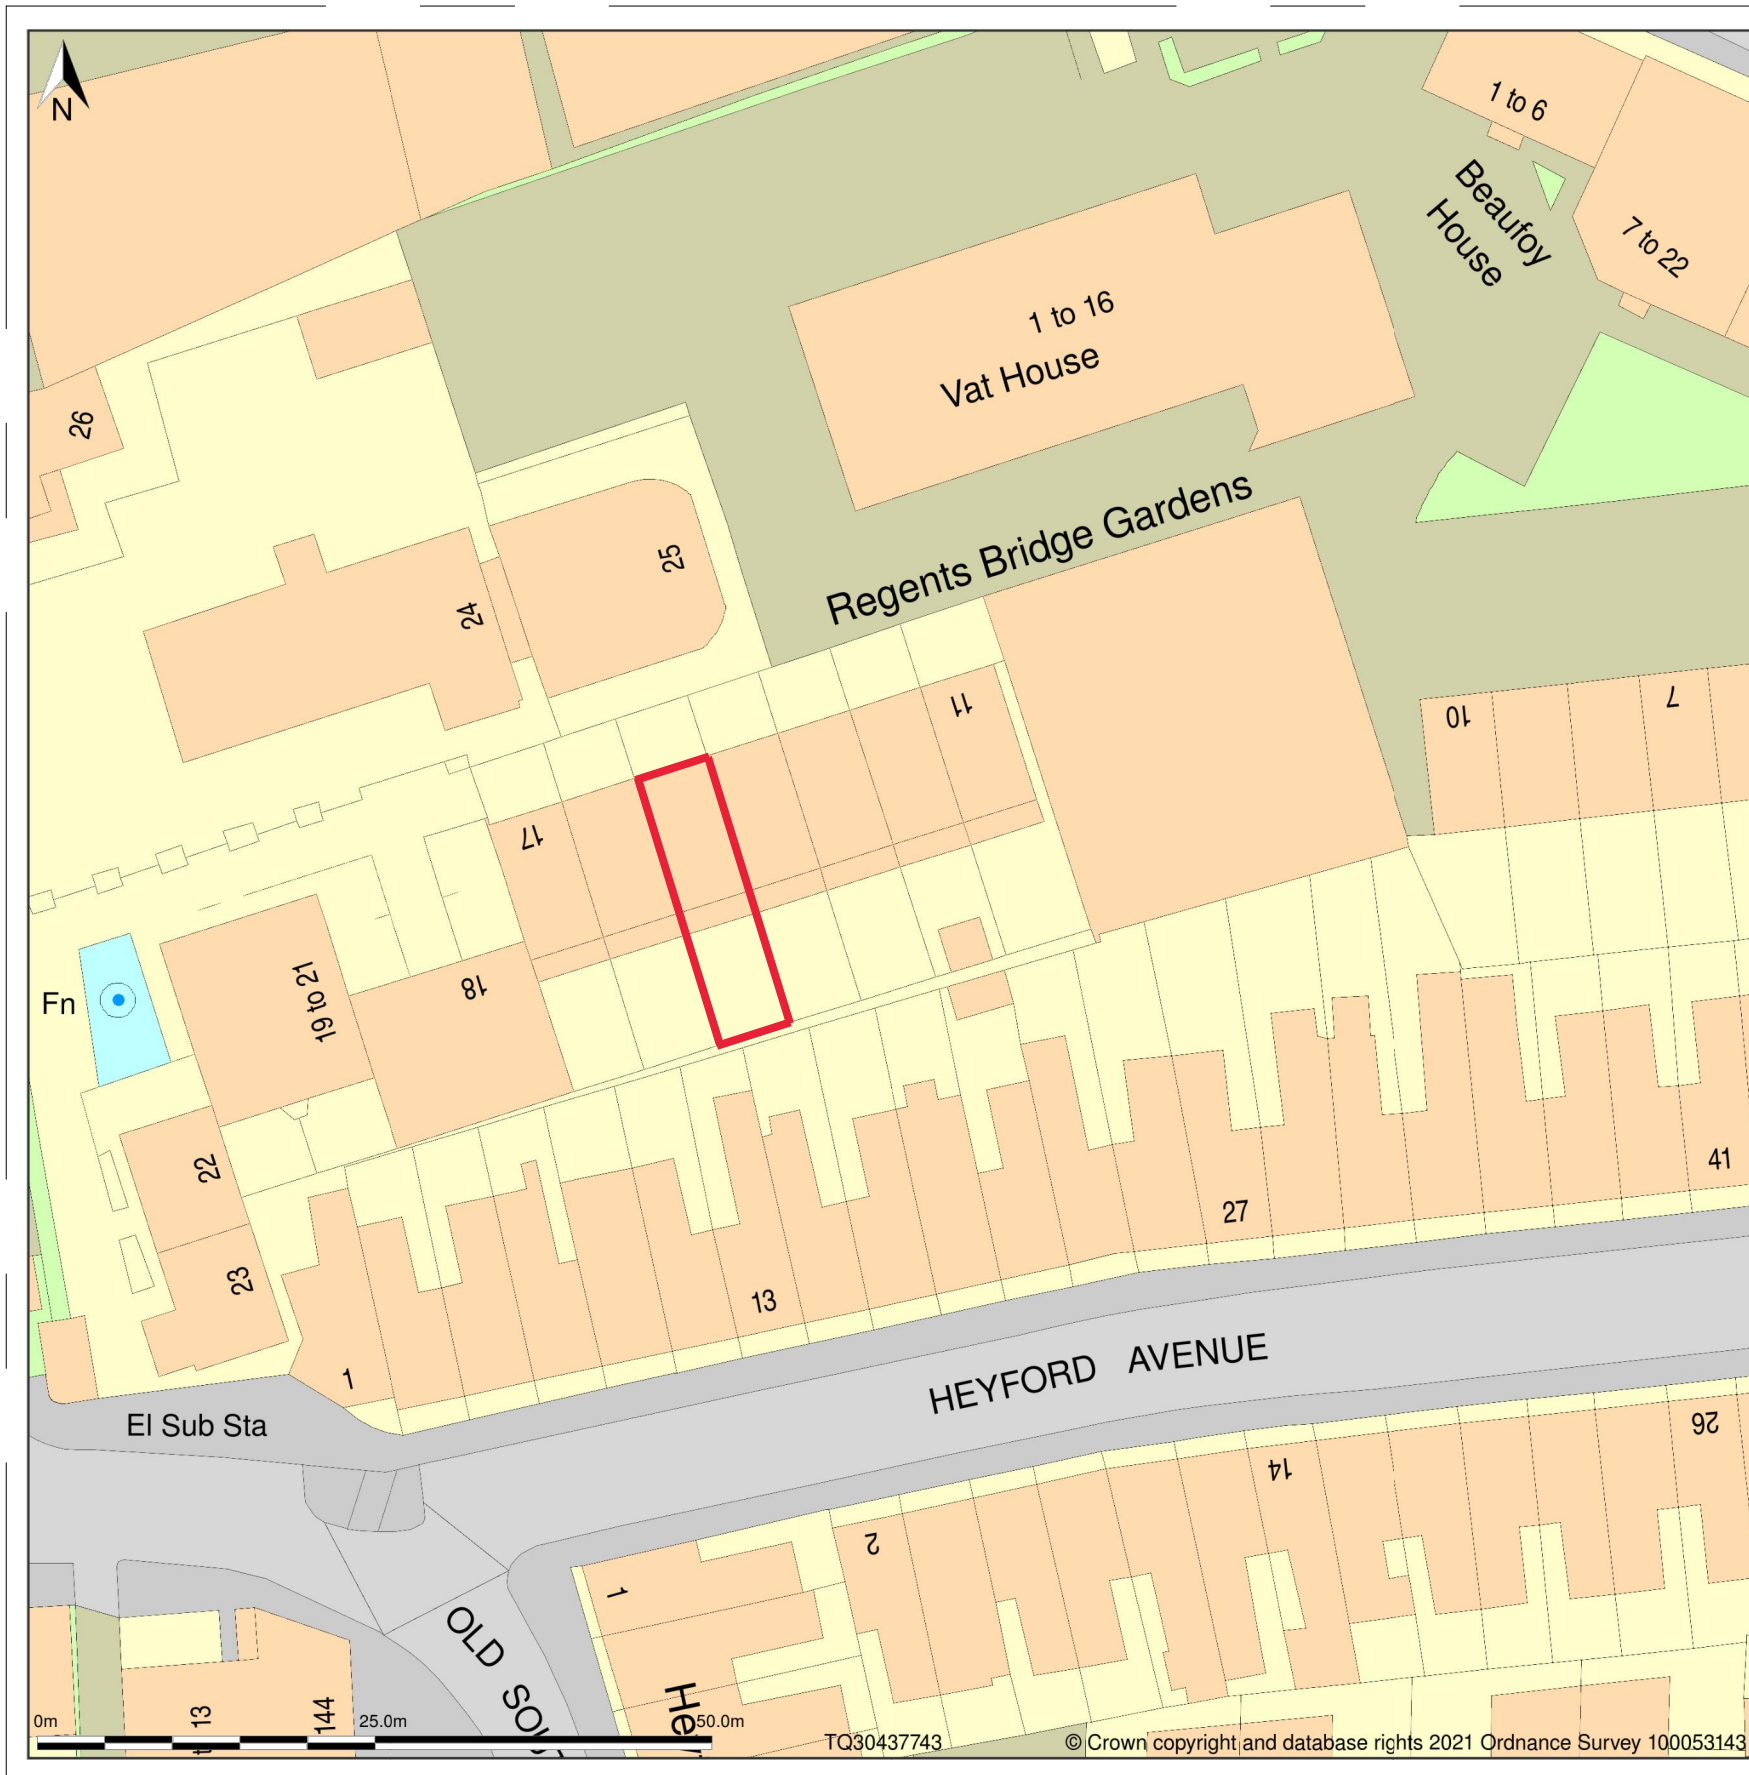

.A  
LOCATION PLAN  
Scale 1:500 © A3

PROJECT TITLE:  
15 The winery  
15 Regent's Bridge Gardens  
SW8 1JR

DRAWING TITLE:  
LOCATION PLAN

|                         |                    |                   |
|-------------------------|--------------------|-------------------|
| PROJECT CODE:<br>B76    | DRAWN BY:<br>SN    | CHECKED BY:<br>SN |
| ISSUED FOR:<br>PLANNING | SCALE:<br>1:500©A3 | DATE:<br>09/07/21 |
| DRAWING NO:<br>100      | REVISION:<br>A     |                   |

| REV BY: | DATE: | DESCRIPTION:                 |
|---------|-------|------------------------------|
|         |       | A-RP-13/09/21 - Plot outline |
|         |       |                              |
|         |       |                              |
NOTES:

- This drawing is the property of Morpheus London.
- Do not scale from this drawing, all dimensions must be checked on site before any works are undertaken.
- Drawing to be read in conjunction with full set of drawings, schedules, specifications and information from other consultants.
- All works to comply with current Building Regulations and approved Planning Conditions (where relevant).
- Contractor to refer all discrepancies to Morpheus London.

DISCLAIMER:


In accordance with our duties under the Misrepresentation Act 1967 and the Mis-description Act 1991, these details have been prepared in good faith but are not intended to constitute part of an offer of contract or create any contractual relationship. No description or information of any kind provided by Morpheus London or its Agents, whether written or verbal, contained in these Particulars or elsewhere ("Information") may be relied upon as a statement of representation, warranty or fact. Neither Morpheus London nor its Agents have any authority to make any representation or warranty and accordingly any information is given entirely without responsibility on the part of Morpheus London, its Agents or the seller. Any plans, photos, and computer generated images shown are indicative and cannot be guaranteed to represent the complete interiors/exterior of a scheme. Any Areas, measurements or distances given are approximate only. Any products and materials shown or indicated are indicative only and may be subject to variations or change. It is not possible to scale from these drawings. Any reference to alterations to or use of any part of the property is not a statement that any necessary planning, building regulations or other consent has been obtained. These matters must be verified by any buyer/lessee. Any buyer/lessee must satisfy himself by inspection or otherwise as to the correctness of any information given.

© All rights reserved to Morpheus London.


Morpheus London Ltd  
Thomas House  
84 Ecclestone Square  
London SW1V 1PX

Tel: +44 (0)20 7610 7170  
Fax: +44 (0)8707 627 691

Web: [www.morpheuslondon.com](http://www.morpheuslondon.com)  
E-mail: [info@morpheuslondon.com](mailto:info@morpheuslondon.com)

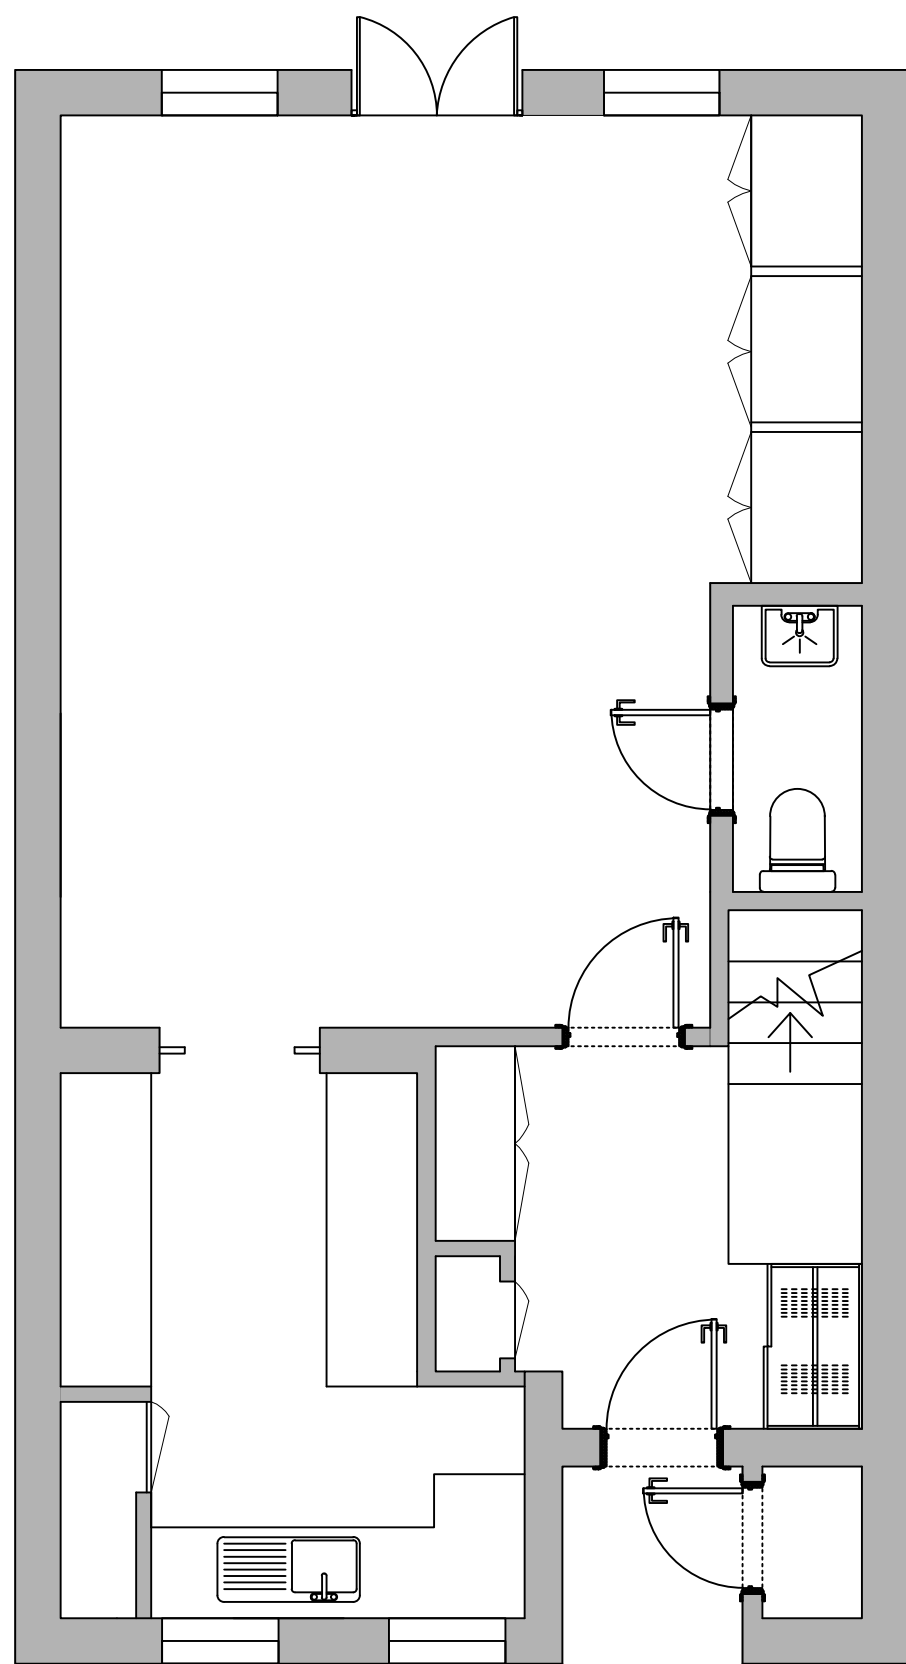

A EXISTING GROUND FLOOR PLAN  
Scale 1:50 @ A3

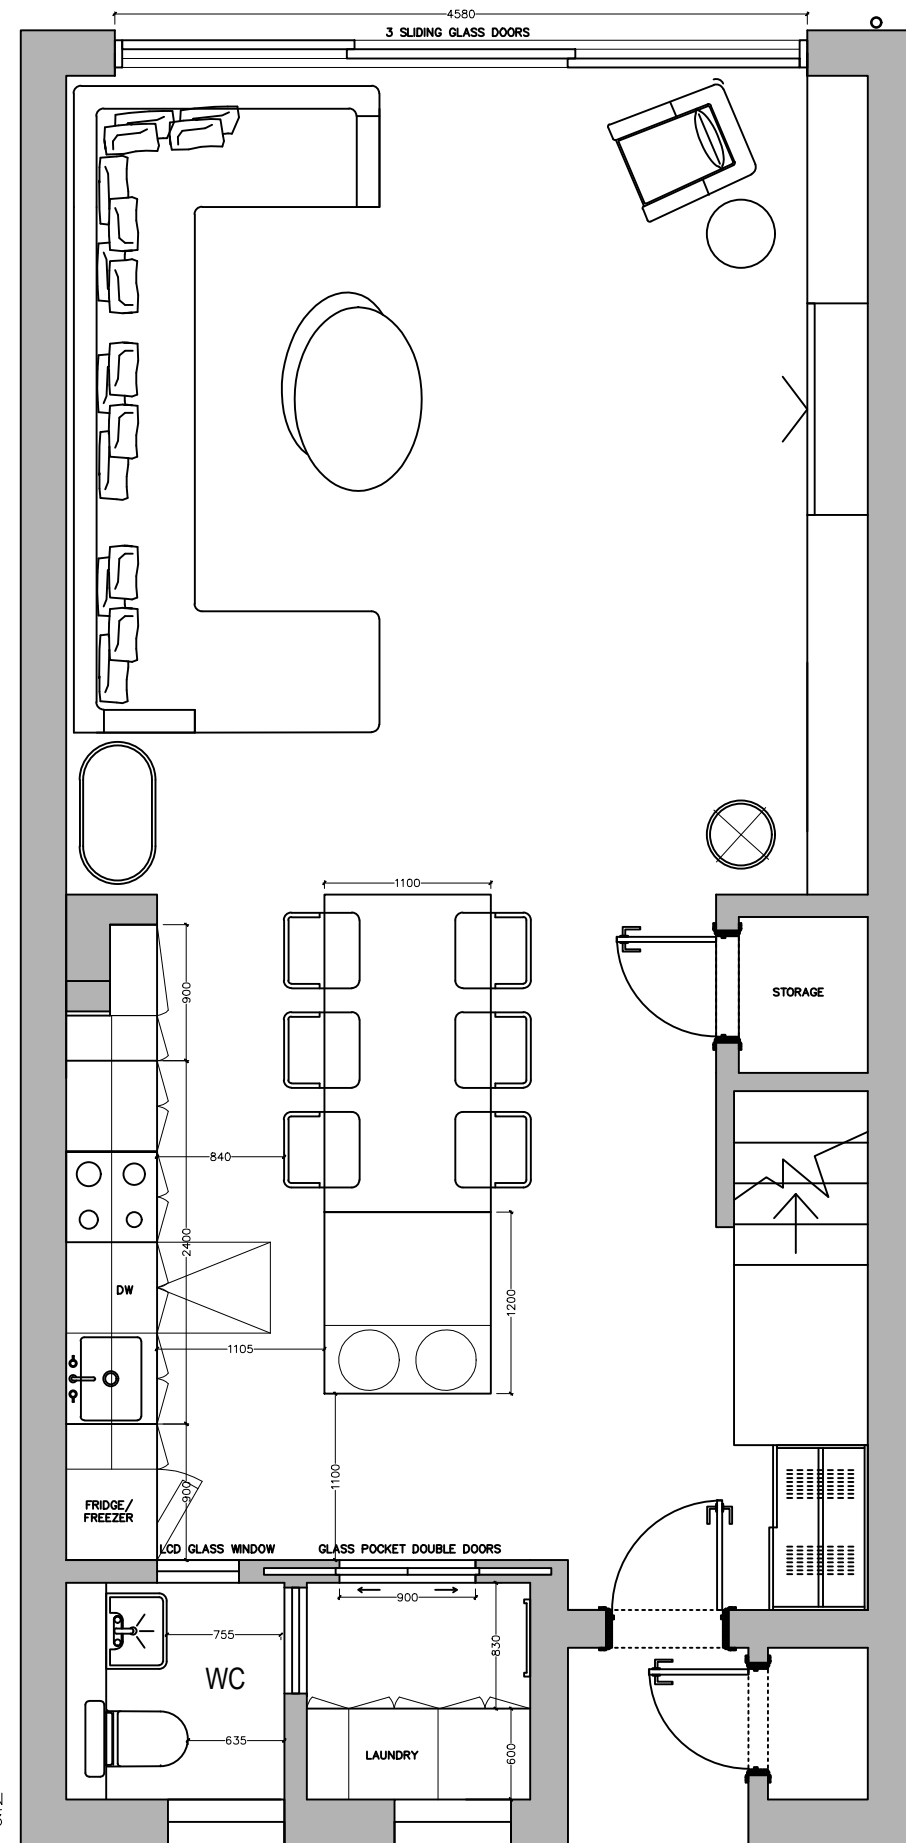

A PROPOSED GROUND FLOOR PLAN  
Scale 1:50 @ A3

PROJECT TITLE:  
15 The winery  
15 Regents Bridge Gardens  
SW8 1JR

DRAWING TITLE:  
GROUND FLOOR PLANS

PROJECT CODE:  
876

DRAWN BY:  
SN

CHECKED BY:  
SN

ISSUED FOR:  
PLANNING

SCALE:  
1:50@A3

DRAWING NO:  
101

DATE:  
13/07/21

REVISION:  
A

| REV# | DATE | DESCRIPTION |
|------|------|-------------|
|      |      |             |
|      |      |             |
|      |      |             |

NOTES:

- This drawing is the property of Morpheus London.
- Do not scale from this drawing, all dimensions must be checked on site before any works are undertaken.
- Drawing to be read in conjunction with full set of drawings, schedules, specifications and information from other consultants.
- All works to comply with current Building Regulations and approved Planning Conditions (where relevant)
- Contractor to refer all discrepancies to Morpheus London.

DISCLAIMER:


In accordance with our duties under the Misrepresentation Act 1967 and the Mis-description Act 1991, these details have been prepared in good faith but are not intended to constitute part of an offer of contract or create any contractual relationship. No description or information of any kind provided by Morpheus London or its Agents, whether written or verbal, contained in these Particulars or elsewhere ("Information") may be relied upon as a statement of representation, warranty or fact. Neither Morpheus London nor its Agents have any authority to make any representation or warranty and accordingly any information is given entirely without responsibility on the part of Morpheus London, its Agents or the seller. Any plans, photos, and computer generated images shown are indicative and cannot be guaranteed to represent the complete interior/exterior of a scheme. Any Areas, measurements or distances given are approximate only. Any products and materials shown or indicated are indicative only and may be subject to variations or change. It is not possible to scale from these drawings. Any reference to alterations to or use of any part of the property is not a statement that any necessary planning, building regulations or other consent has been obtained. These matters must be verified by any buyer/lessee. Any buyer/lessee must satisfy himself by inspection or otherwise as to the correctness of any information given.

©All rights reserved to Morpheus London.


Morpheus London Ltd  
Thomas House  
84 Ecclestone Square  
London SW1V 1PX

Tel: +44 (0)20 7610 7170  
Fax: +44 (0)8707 627 691

Web: [www.morpheuslondon.com](http://www.morpheuslondon.com)  
E-mail: [info@morpheuslondon.com](mailto:info@morpheuslondon.com)

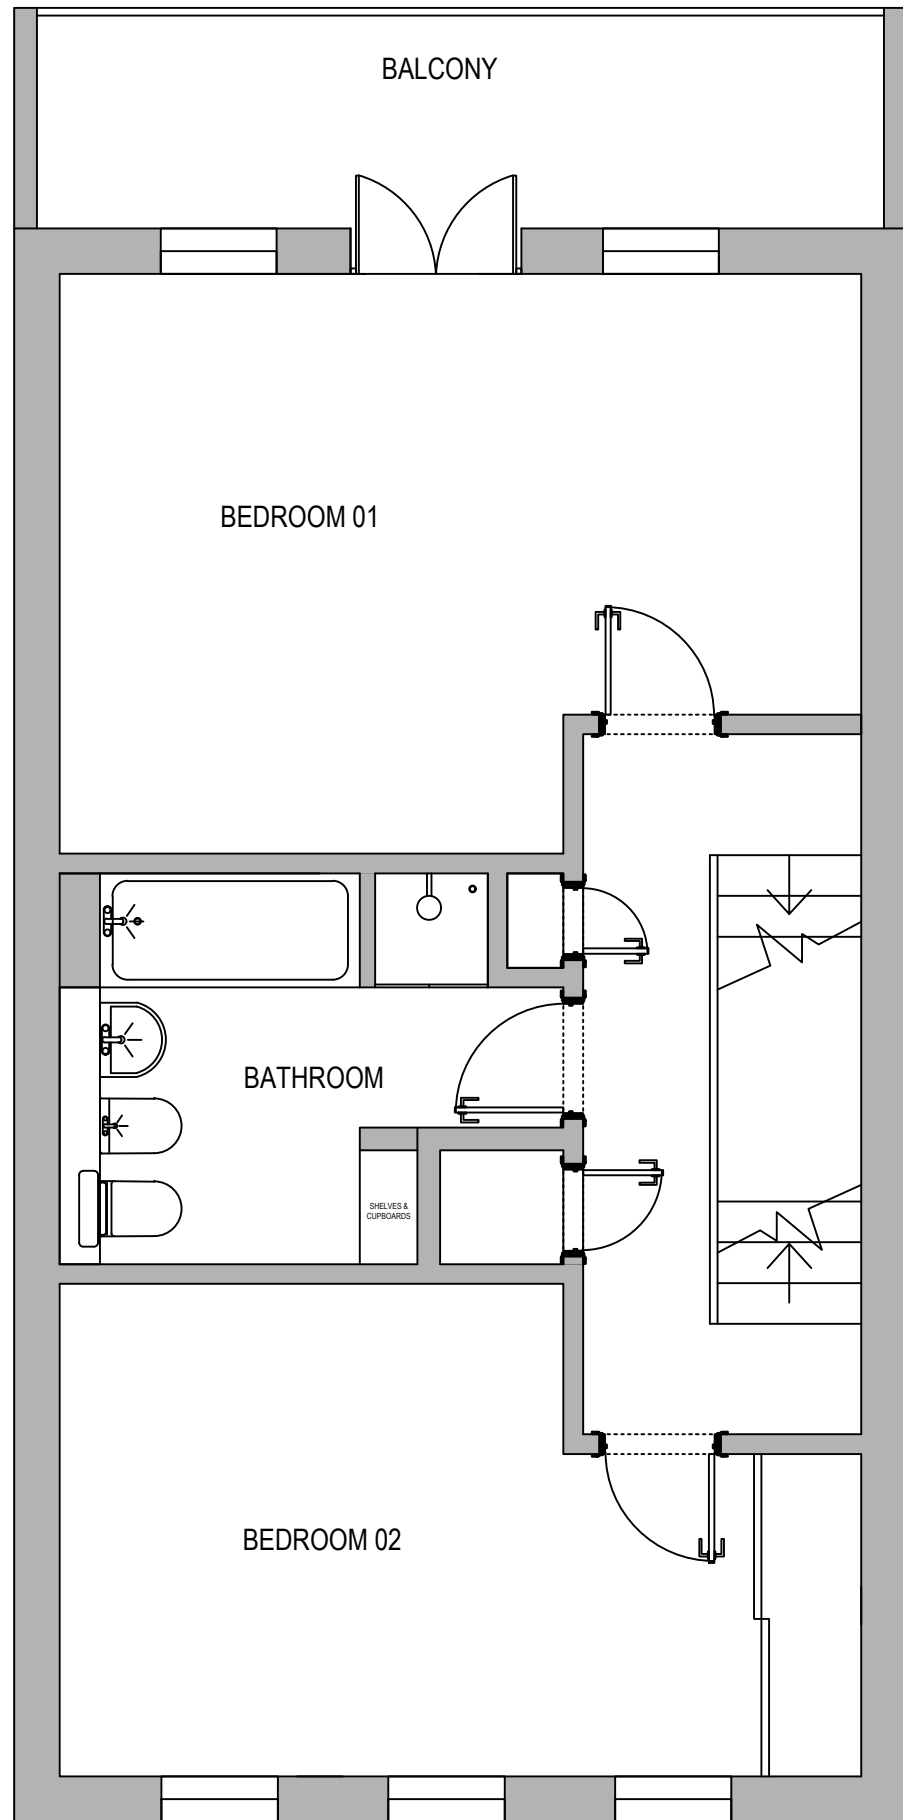

A EXISTING FIRST FLOOR PLAN  
Scale 1:50 © A3

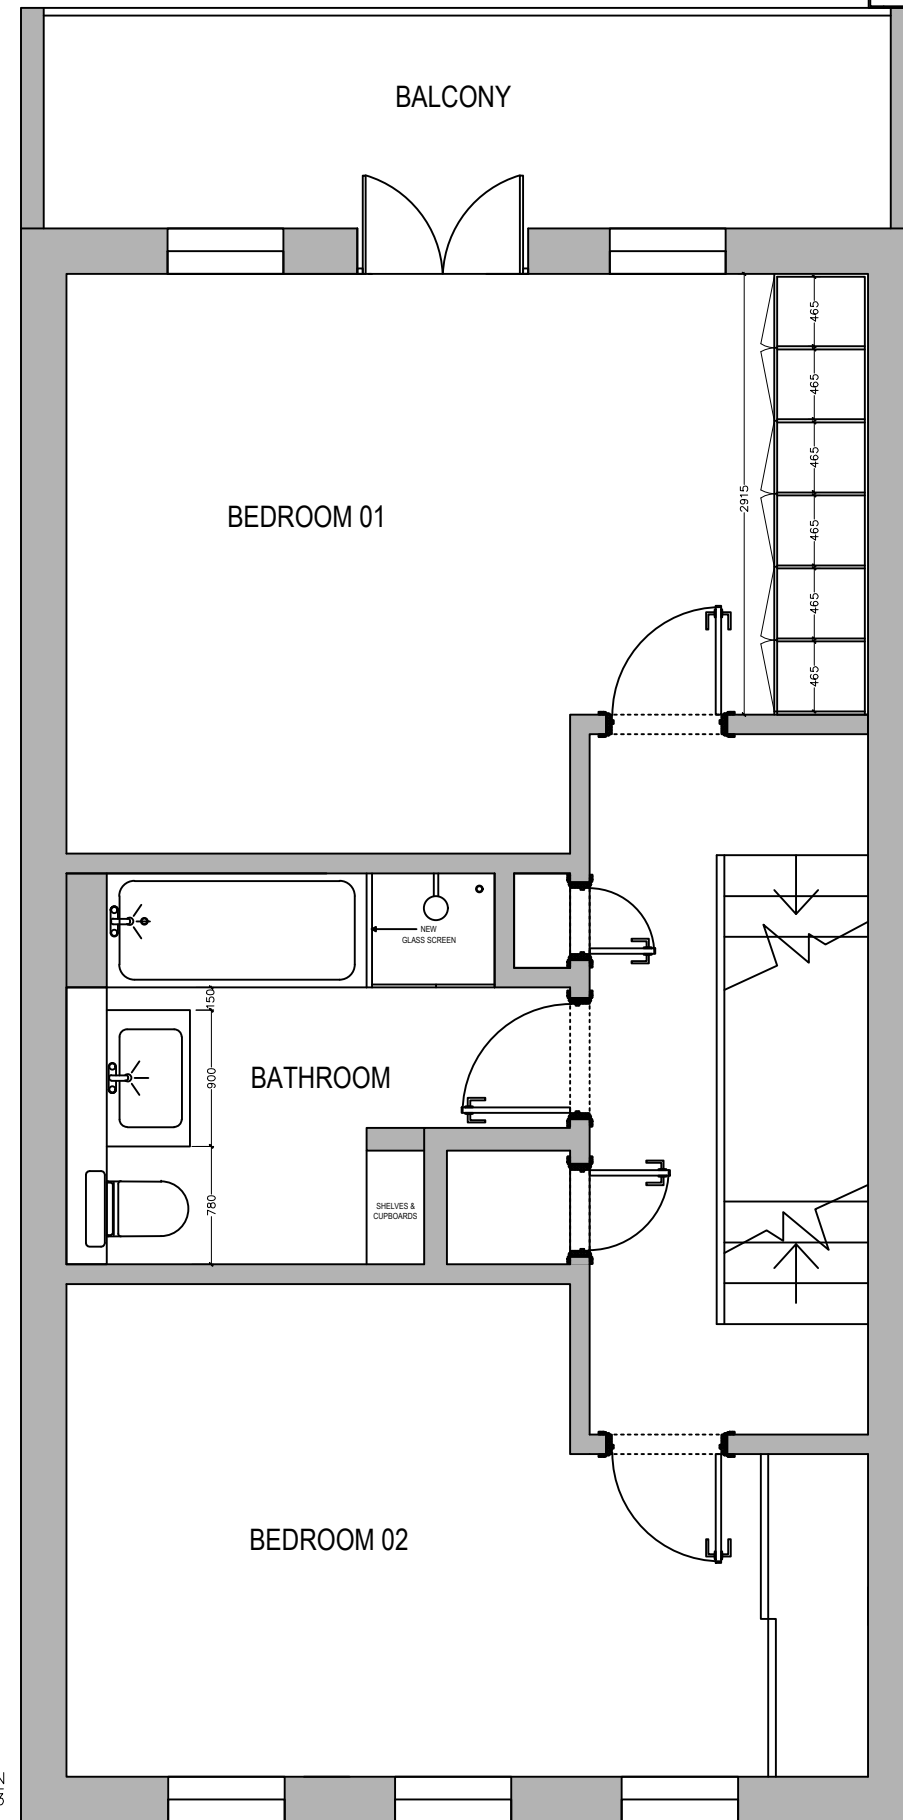

A PROPOSED FIRST FLOOR PLAN  
Scale 1:50 © A3

PROJECT TITLE:  
15 The winery  
15 Regents Bridge Gardens  
SW8 1JR


|                         |                   |
|-------------------------|-------------------|
| PROJECT CODE:<br>876    |                   |
| DRAWN BY:<br>SN         | CHECKED BY:<br>SN |
| ISSUED FOR:<br>PLANNING |                   |
| SCALE:<br>1:50@A3       | DATE:<br>13/07/21 |
| DRAWING NO:<br>102      | REVISION:<br>A    |

| REV BY: | DATE: | DESCRIPTION: |
|---------|-------|--------------|
|         |       |              |
|         |       |              |
NOTES:  
 - This drawing is the property of Morpheus London.  
 - Do not scale from this drawing, all dimensions must be checked on site before any works are undertaken.  
 - Drawing to be read in conjunction with full set of drawings, schedules, specifications and information from other consultants.  
 - All works to comply with current Building Regulations and approved Planning Conditions (where relevant).  
 - Contractor to refer all discrepancies to Morpheus London.

DISCLAIMER:  
 In accordance with our duties under the Misrepresentation Act 1967 and the Mis-description Act 1991, these details have been prepared in good faith but are not intended to constitute part of an offer of contract or create any contractual relationship. No description or information of any kind provided by Morpheus London or its Agents, whether written or verbal, contained in these Particulars or elsewhere ("Information") may be relied upon as a statement of representation, warranty or fact. Neither Morpheus London nor its Agents have any authority to make any representation or warranty and accordingly any information is given entirely without responsibility on the part of Morpheus London, its Agents or the seller. Any plans, photos, and computer generated images shown are indicative and cannot be guaranteed to represent the complete interiors/exterior of a scheme. Any Areas, measurements or distances given are approximate only. Any products and materials shown or indicated are indicative only and may be subject to variations or change. It is not possible to scale from these drawings. Any reference to alterations to or use of any part of the property is not a statement that any necessary planning, building regulations or other consent has been obtained. These matters must be verified by any buyer/lessee. Any buyer/lessee must satisfy himself by inspection or otherwise as to the correctness of any information given.  
 © All rights reserved to Morpheus London.

Morpheus London Ltd  
 Thomas House  
 84 Ecclestone Square  
 London SW1V 1PX  
 Tel: +44 (0)20 7610 7170  
 Fax: +44 (0)8707 627 691  
 Web: www.morpheuslondon.com  
 E-mail: info@morpheuslondon.com

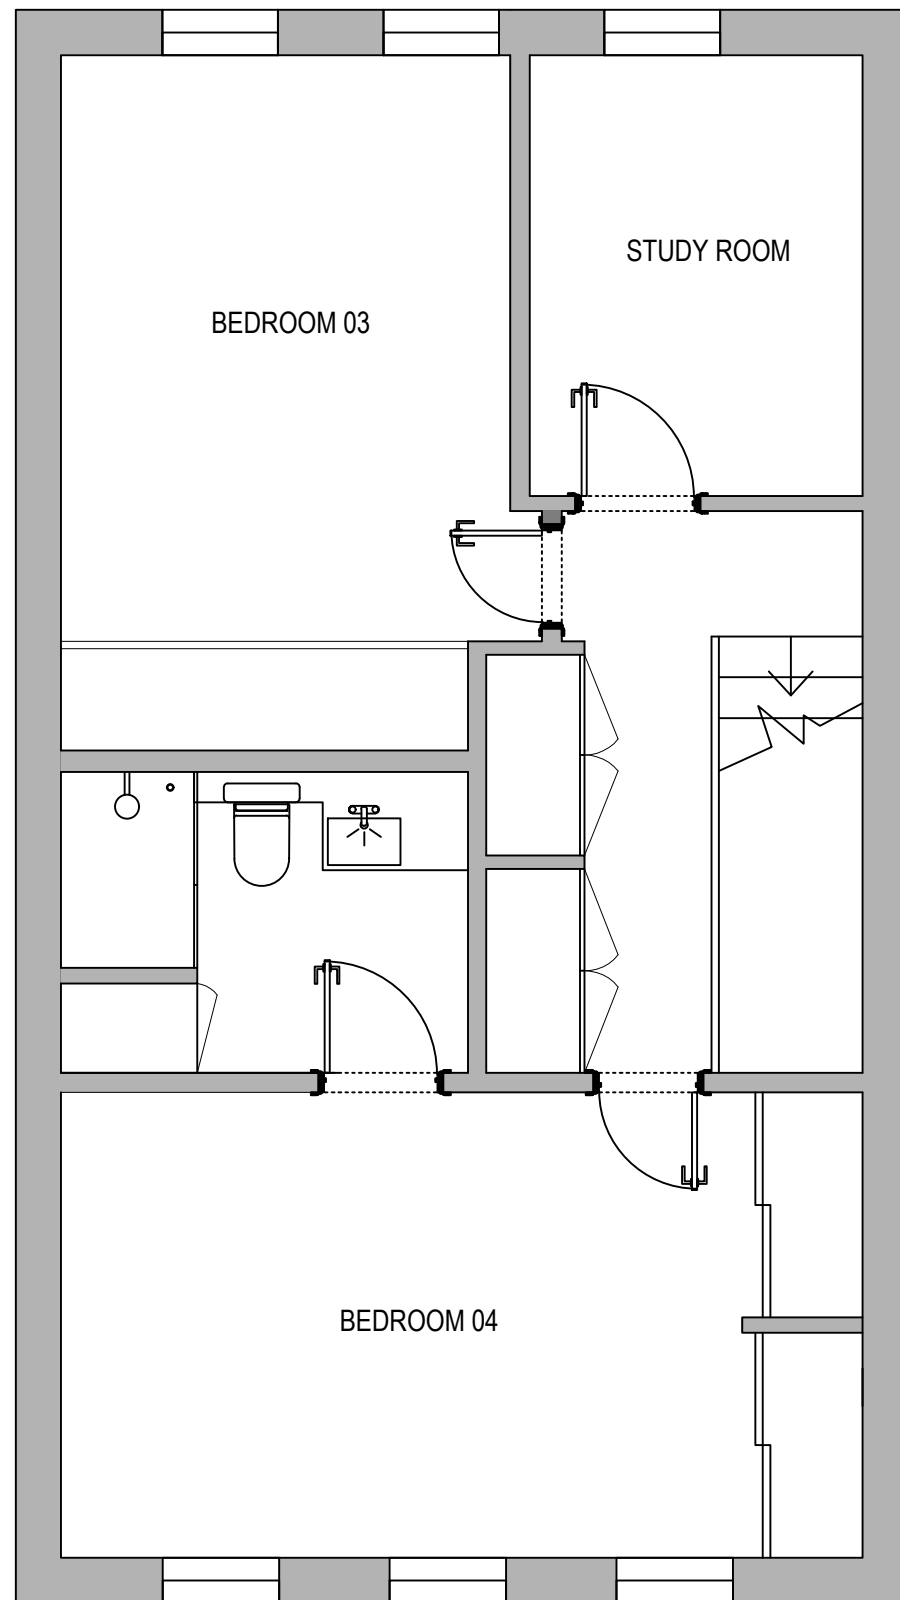

A EXISTING SECOND FLOOR PLAN  
Scale 1:50 @ A3

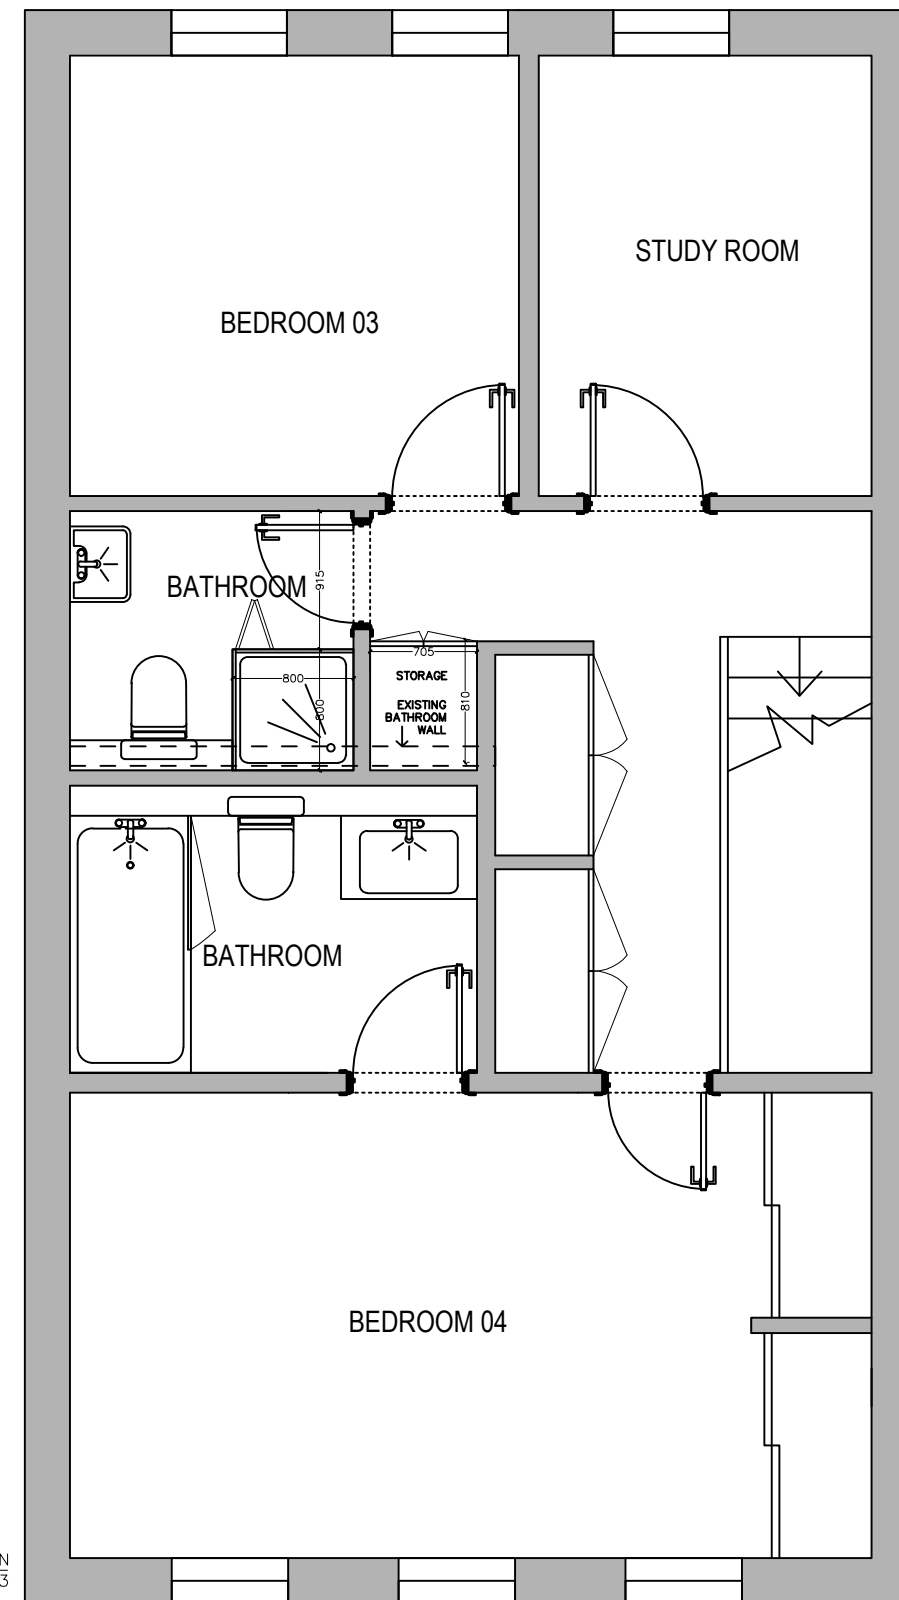

A PROPOSED SECOND FLOOR PLAN  
Scale 1:50 @ A3

PROJECT TITLE:  
15 The winery  
15 Regents Bridge Gardens  
SW8 1JR

DRAWING TITLE:  
SECOND FLOOR PLANS

PROJECT CODE:  
B76

DRAWN BY:  
SN

CHECKED BY:  
SN

ISSUED FOR:  
PLANNING

SCALE:  
1:50@A3

DATE:  
09/07/21

DRAWING NO:  
103

REVISION:  
A

| REV# | DATE | DESCRIPTION |
|------|------|-------------|
|      |      |             |
|      |      |             |
|      |      |             |
|      |      |             |
|      |      |             |

NOTES:

- This drawing is the property of Morpheus London.
- Do not scale from this drawing, all dimensions must be checked on site before any works are undertaken.
- Drawing to be read in conjunction with full set of drawings, schedules, specifications and information from other consultants.
- All works to comply with current Building Regulations and approved Planning Conditions (where relevant)
- Contractor to refer all discrepancies to Morpheus London.

DISCLAIMER:

In accordance with our duties under the Misrepresentation Act 1967 and the Mis-description Act 1991, these details have been prepared in good faith but are not intended to constitute part of an offer of contract or create any contractual relationship. No description or information of any kind provided by Morpheus London or its Agents, whether written or verbal, contained in these Particulars or elsewhere ("Information") may be relied upon as a statement of representation, warranty or fact. Neither Morpheus London nor its Agents have any authority to make any representation or warranty and accordingly any information is given entirely without responsibility on the part of Morpheus London, its Agents or the seller. Any plans, photos, and computer generated images shown are indicative and cannot be guaranteed to represent the complete interiors/exterior of a scheme. Any Areas, measurements or distances given are approximate only. Any products and materials shown or indicated are indicative only and may be subject to variations or change. It is not possible to scale from these drawings. Any reference to alterations to or use of any part of the property is not a statement that any necessary planning, building regulations or other consent has been obtained. These matters must be verified by any buyer/lessee. Any buyer/lessee must satisfy himself by inspection or otherwise as to the correctness of any information given.

© All rights reserved to Morpheus London.

Morpheus London Ltd  
Thomas House  
84 Ecclestone Square  
London SW1V 1PX


Tel: +44 (0)20 7610 7170  
Fax: +44 (0)8707 627 691

Web: [www.morpheuslondon.com](http://www.morpheuslondon.com)  
E-mail: [info@morpheuslondon.com](mailto:info@morpheuslondon.com)





A EXISTING GARDEN ELEVATION  
Scale 1:50 @ A3

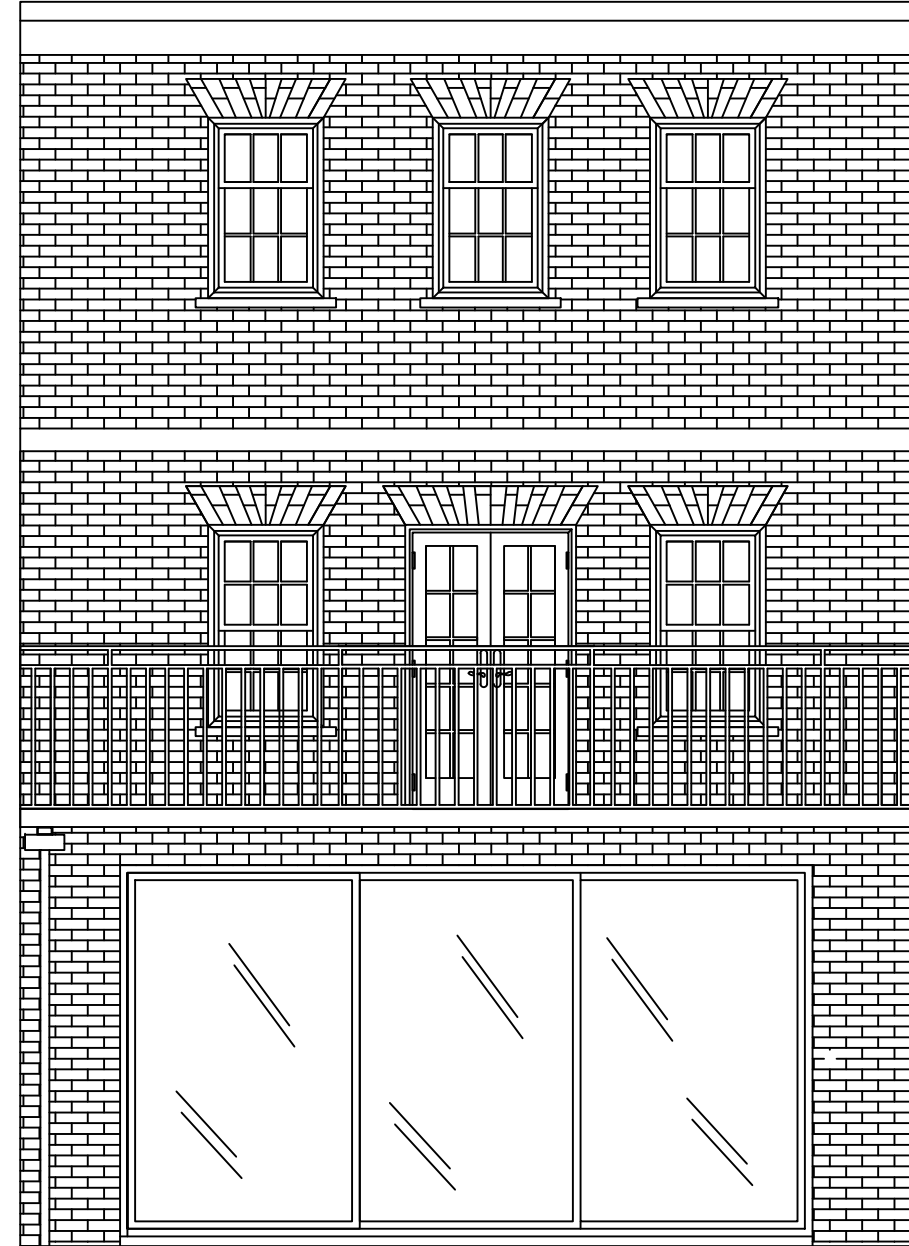

B PROPOSED GARDEN ELEVATION  
Scale 1:50 @ A3

PROJECT TITLE:  
15 The winery  
15 Regents Bridge Gardens  
SW8 1JR

PROJECT CODE:  
876  
DRAWN BY:  
SN  
CHECKED BY:  
SN  
ISSUED FOR:  
PLANNING  
SCALE:  
1:50@A3  
DRAWING NO:  
104  
DATE:  
15/07/21  
REVISION:  
A

| REV BY: | DATE: | DESCRIPTION: |
|---------|-------|--------------|
|         |       |              |
|         |       |              |
|         |       |              |

NOTES:  
- This drawing is the property of Morpheus London.  
- Do not scale from this drawing, all dimensions must be checked on site before any works are undertaken.  
- Drawing to be read in conjunction with full set of drawings, schedules, specifications and information from other consultants.  
- All works to comply with current Building Regulations and approved Planning Conditions (where relevant)  
- Contractor to refer all discrepancies to Morpheus London.

DISCLAIMER:  
In accordance with our duties under the Misrepresentation Act 1967 and the Mis-description Act 1991, these details have been prepared in good faith but are not intended to constitute part of an offer of contract or create any contractual relationship. No description or information of any kind provided by Morpheus London or its Agents, whether written or verbal, contained in these Particulars or elsewhere ("information") may be relied upon as a statement of representation, warranty or fact. Neither Morpheus London nor its Agents have any authority to make any representation or warranty and accordingly any information is given entirely without responsibility on the part of Morpheus London, its Agents or the seller. Any plans, photos, and computer generated images shown are indicative and cannot be guaranteed to represent the complete interiors/exterior of a scheme. Any Areas, measurements or distances given are approximate only. Any products and materials shown or indicated are indicative only and may be subject to variations or change. It is not possible to scale from these drawings. Any reference to alterations to or use of any part of the property is not a statement that any necessary planning, building regulations or other consent has been obtained. These matters must be verified by any buyer/lessee. Any buyer/lessee must satisfy himself by inspection or otherwise as to the correctness of any information given.  
©All rights reserved to Morpheus London.

Morpheus London Ltd  
Thomas House  
84 Ecclestone Square  
London SW1V 1PX  
Tel: +44 (0)20 7610 7170  
Fax: +44 (0)8707 627 691  
Web: www.morpheuslondon.com  
E-mail: info@morpheuslondon.com

DRAWING TITLE:  
Garden Elevations





A EXISTING RENDER GARDEN ELEVATION



B PROPOSED RENDER GARDEN ELEVATION

PROJECT TITLE:  
15 The winery  
15 Regents Bridge Gardens  
SW8 1JR

DRAWING TITLE:  
Garden Render Elevations

PROJECT CODE:  
876

DRAWN BY:  
SN

CHECKED BY:  
SN

ISSUED FOR:  
PLANNING

SCALE:  
NA

DRAWING NO:  
105

DATE:  
15/07/21

REVISION:  
A

| REV BY: | DATE: | DESCRIPTION: |
|---------|-------|--------------|
|         |       |              |
|         |       |              |
|         |       |              |
|         |       |              |

NOTES:

- This drawing is the property of Morpheus London.
- Do not scale from this drawing, all dimensions must be checked on site before any works are undertaken.
- Drawing to be read in conjunction with full set of drawings, schedules, specifications and information from other consultants.
- All works to comply with current Building Regulations and approved Planning Conditions (where relevant)
- Contractor to refer all discrepancies to Morpheus London.

**DISCLAIMER:**  
In accordance with our duties under the Misrepresentation Act 1967 and the Mis-description Act 1991, these details have been prepared in good faith but are not intended to constitute part of an offer of contract or create any contractual relationship. No description or information of any kind provided by Morpheus London or its Agents, whether written or verbal, contained in these Particulars or elsewhere ("Information") may be relied upon as a statement of representation, warranty or fact. Neither Morpheus London nor its Agents have any authority to make any representation or warranty and accordingly any information is given entirely without responsibility on the part of Morpheus London, its Agents or the seller. Any plans, photos, and computer generated images shown are indicative and cannot be guaranteed to represent the complete interiors/exterior of a scheme. Any Areas, measurements or distances given are approximate only. Any products and materials shown or indicated are indicative only and may be subject to variations or change. It is not possible to scale from these drawings. Any reference to alterations to or use of any part of the property is not a statement that any necessary planning, building regulations or other consent has been obtained. These matters must be verified by any buyer/lessee. Any buyer/lessee must satisfy himself by inspection or otherwise as to the correctness of any information given.  
©All rights reserved to Morpheus London.

Morpheus London Ltd  
Thomas House  
84 Ecclestone Square  
London SW1V 1PX

Tel: +44 (0)20 7610 7170  
Fax: +44 (0)8707 627 691

Web: [www.morpheuslondon.com](http://www.morpheuslondon.com)  
E-mail: [info@morpheuslondon.com](mailto:info@morpheuslondon.com)





A SURROUNDING CHARACTERISTICS

PROJECT TITLE:  
15 The winery  
15 Regents Bridge Gardens  
SW8 1JR

DRAWING TITLE:  
Surrounding Characteristics

|                      |                         |
|----------------------|-------------------------|
| PROJECT CODE:<br>876 | CHECKED BY:<br>SN       |
| DRAWN BY:<br>SN      | ISSUED FOR:<br>PLANNING |
| SCALE:<br>NA         | DATE:<br>15/07/21       |
| DRAWING NO:<br>106   | REVISION:<br>A          |

| REV BY: | DATE: | DESCRIPTION: |
|---------|-------|--------------|
|         |       |              |
|         |       |              |
NOTES:

- This drawing is the property of Morpheus London.
- Do not scale from this drawing, all dimensions must be checked on site before any works are undertaken.
- Drawing to be read in conjunction with full set of drawings, schedules, specifications and information from other consultants.
- All works to comply with current Building Regulations and approved Planning Conditions (where relevant).
- Contractor to refer all discrepancies to Morpheus London.

DISCLAIMER:

In accordance with our duties under the Misrepresentation Act 1967 and the Mis-description Act 1991, these details have been prepared in good faith but are not intended to constitute part of an offer of contract or create any contractual relationship. No description or information of any kind provided by Morpheus London or its Agents, whether written or verbal, contained in these Particulars or elsewhere ("Information") may be relied upon as a statement of representation, warranty or fact. Neither Morpheus London nor its Agents have any authority to make any representation or warranty and accordingly any information is given entirely without responsibility on the part of Morpheus London, its Agents or the seller. Any plans, photos and computer generated images shown are indicative and cannot be guaranteed to represent the complete interiors/exterior of a scheme. Any Areas, measurements or distances given are approximate only. Any products and materials shown or indicated are indicative only and may be subject to variations or change. It is not possible to scale from these drawings. Any reference to alterations to or use of any part of the property is not a statement that any necessary planning, building regulations or other consent has been obtained. These matters must be verified by any buyer/lessee. Any buyer/lessee must satisfy himself by inspection or otherwise as to the correctness of any information given.

©All rights reserved to Morpheus London.

Morpheus London Ltd  
Thomas House  
84 Ecclestone Square  
London SW1V 1PX

Tel: +44 (0)20 7610 7170  
Fax: +44 (0)8707 627 691

Web: [www.morpheuslondon.com](http://www.morpheuslondon.com)  
E-mail: [info@morpheuslondon.com](mailto:info@morpheuslondon.com)