



All drawings & designs are subject to final approval by the assigned Principal Designer, local authority and fire officer, which is the responsibility of the client.

All dimensions to be checked on site. Dimensions shown in millimetres.


General Notes:

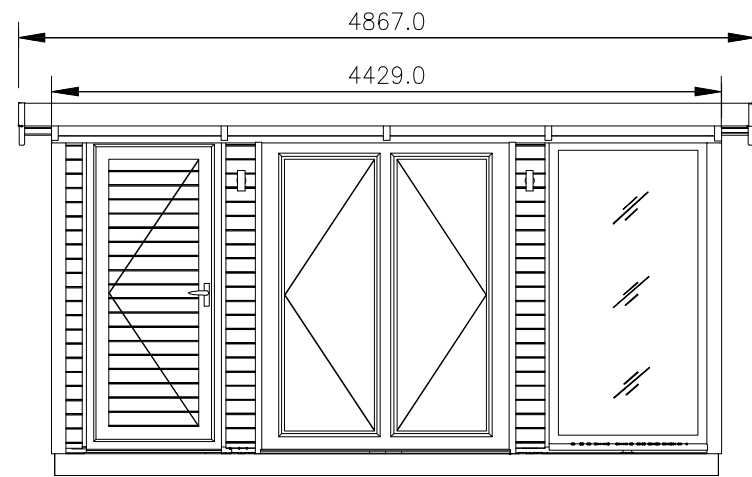


FRONT ELEVATION F-F  
SCALE 1:50

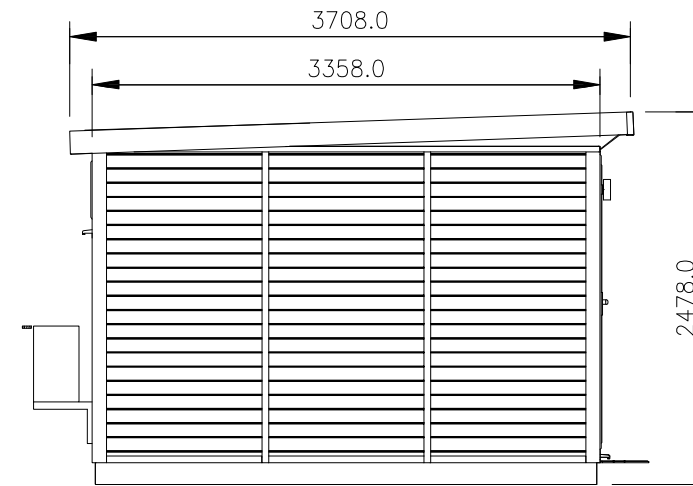

SIDE ELEVATION L-L  
SCALE 1:50

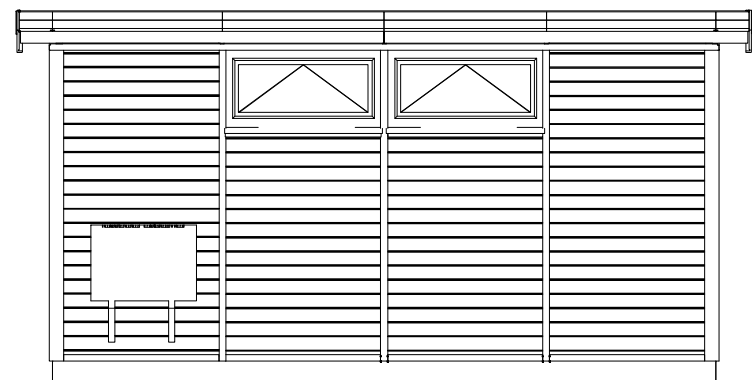

REAR ELEVATION B-B  
SCALE 1:50

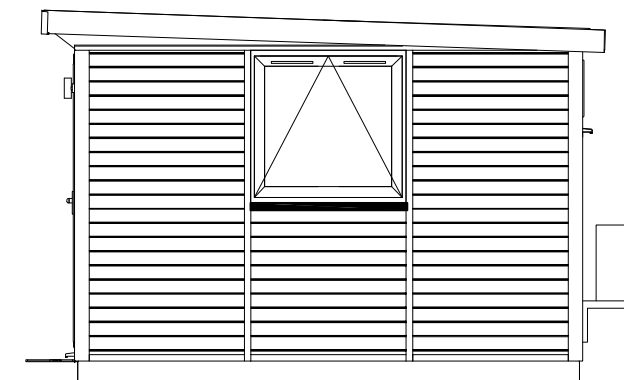

SIDE ELEVATION R-R  
SCALE 1:50



No.	Revision/ Issue	Date
A	WINDOW ADDED AT R2	16.09.21

**SMART**  
GARDEN ROOMS, OFFICES AND STUDIOS

Thurston Park  
Church Road, Thurston  
Bury St. Edmunds  
Suffolk, IP31 3RN  
0800 242 5559  
www.smartgardenoffices.co.uk

Client Name and Address:  
[Redacted]

Installation Address:  
89 Greyhound Lane  
London  
SW16 5NW

Project: 202402  
KEY STUDIO 4.3x3.2 2021  
SMART OFFICE  
ELEVATIONS PROPOSED

Drawing No.	202402E01A
Date	15 09 2021
Scale	1-50 A3



# ELEVATIONS - PROPOSED