



existing front elevation 1:100

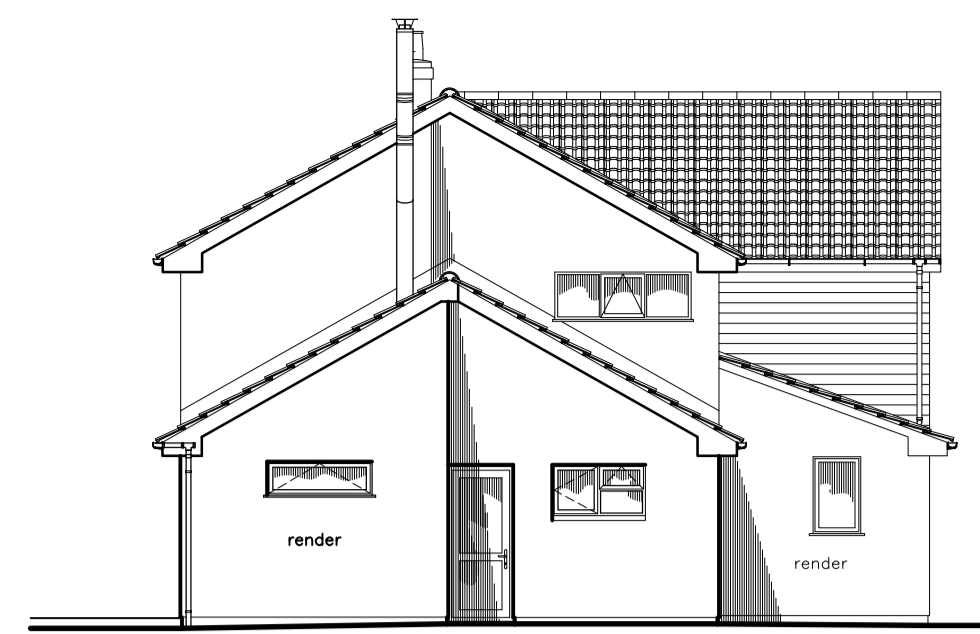

existing side elevation 1:100

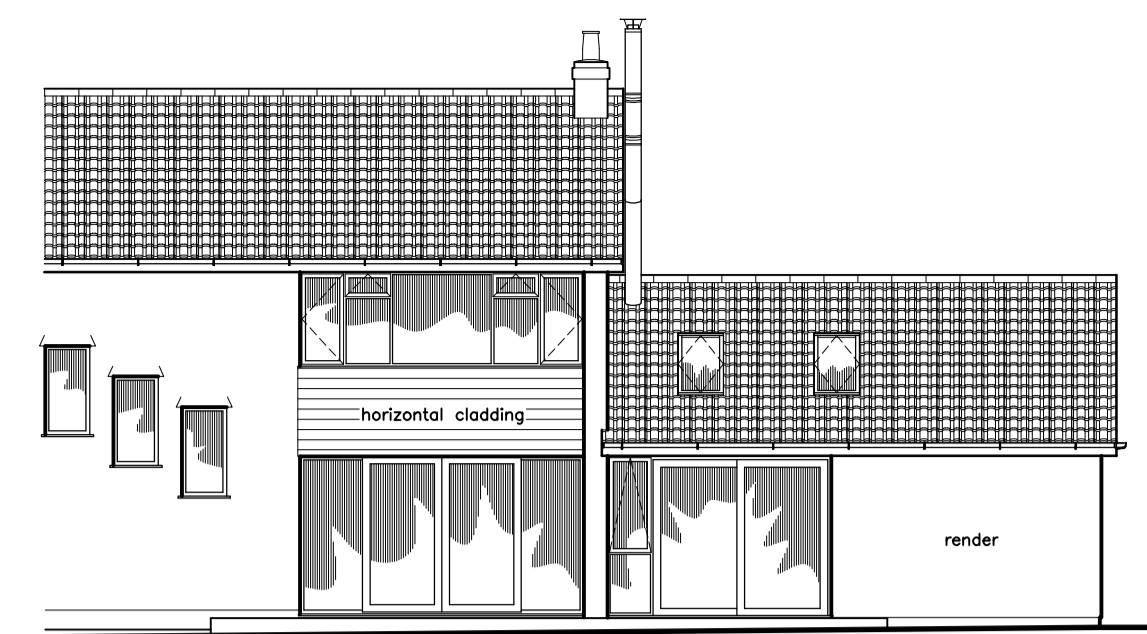


existing rear elevation 1:100



**IMPORTANT : THIS DRAWING IS NOT TO BE USED FOR CONSTRUCTION UNLESS SIGNED AND STAMPED SITE ISSUE.**

**NOTES**

1. The Contractor is to check and verify all building and site dimensions, levels, services and sewer invert levels at connection points before work commences.
2. Use only figured dimensions and any discrepancies to be reported immediately to the Consultants.
3. This drawing must be read with and checked against any structural or other specialist drawings.
4. The Contractor is to comply in all respects with the current Building Regulations and relevant British Standards / Codes of Practice whether specifically stated on this drawing or not.
5. Use of this drawing does not absolve the client from his responsibilities under Health and Safety, Construction (Design and Management) Regulations 2007.

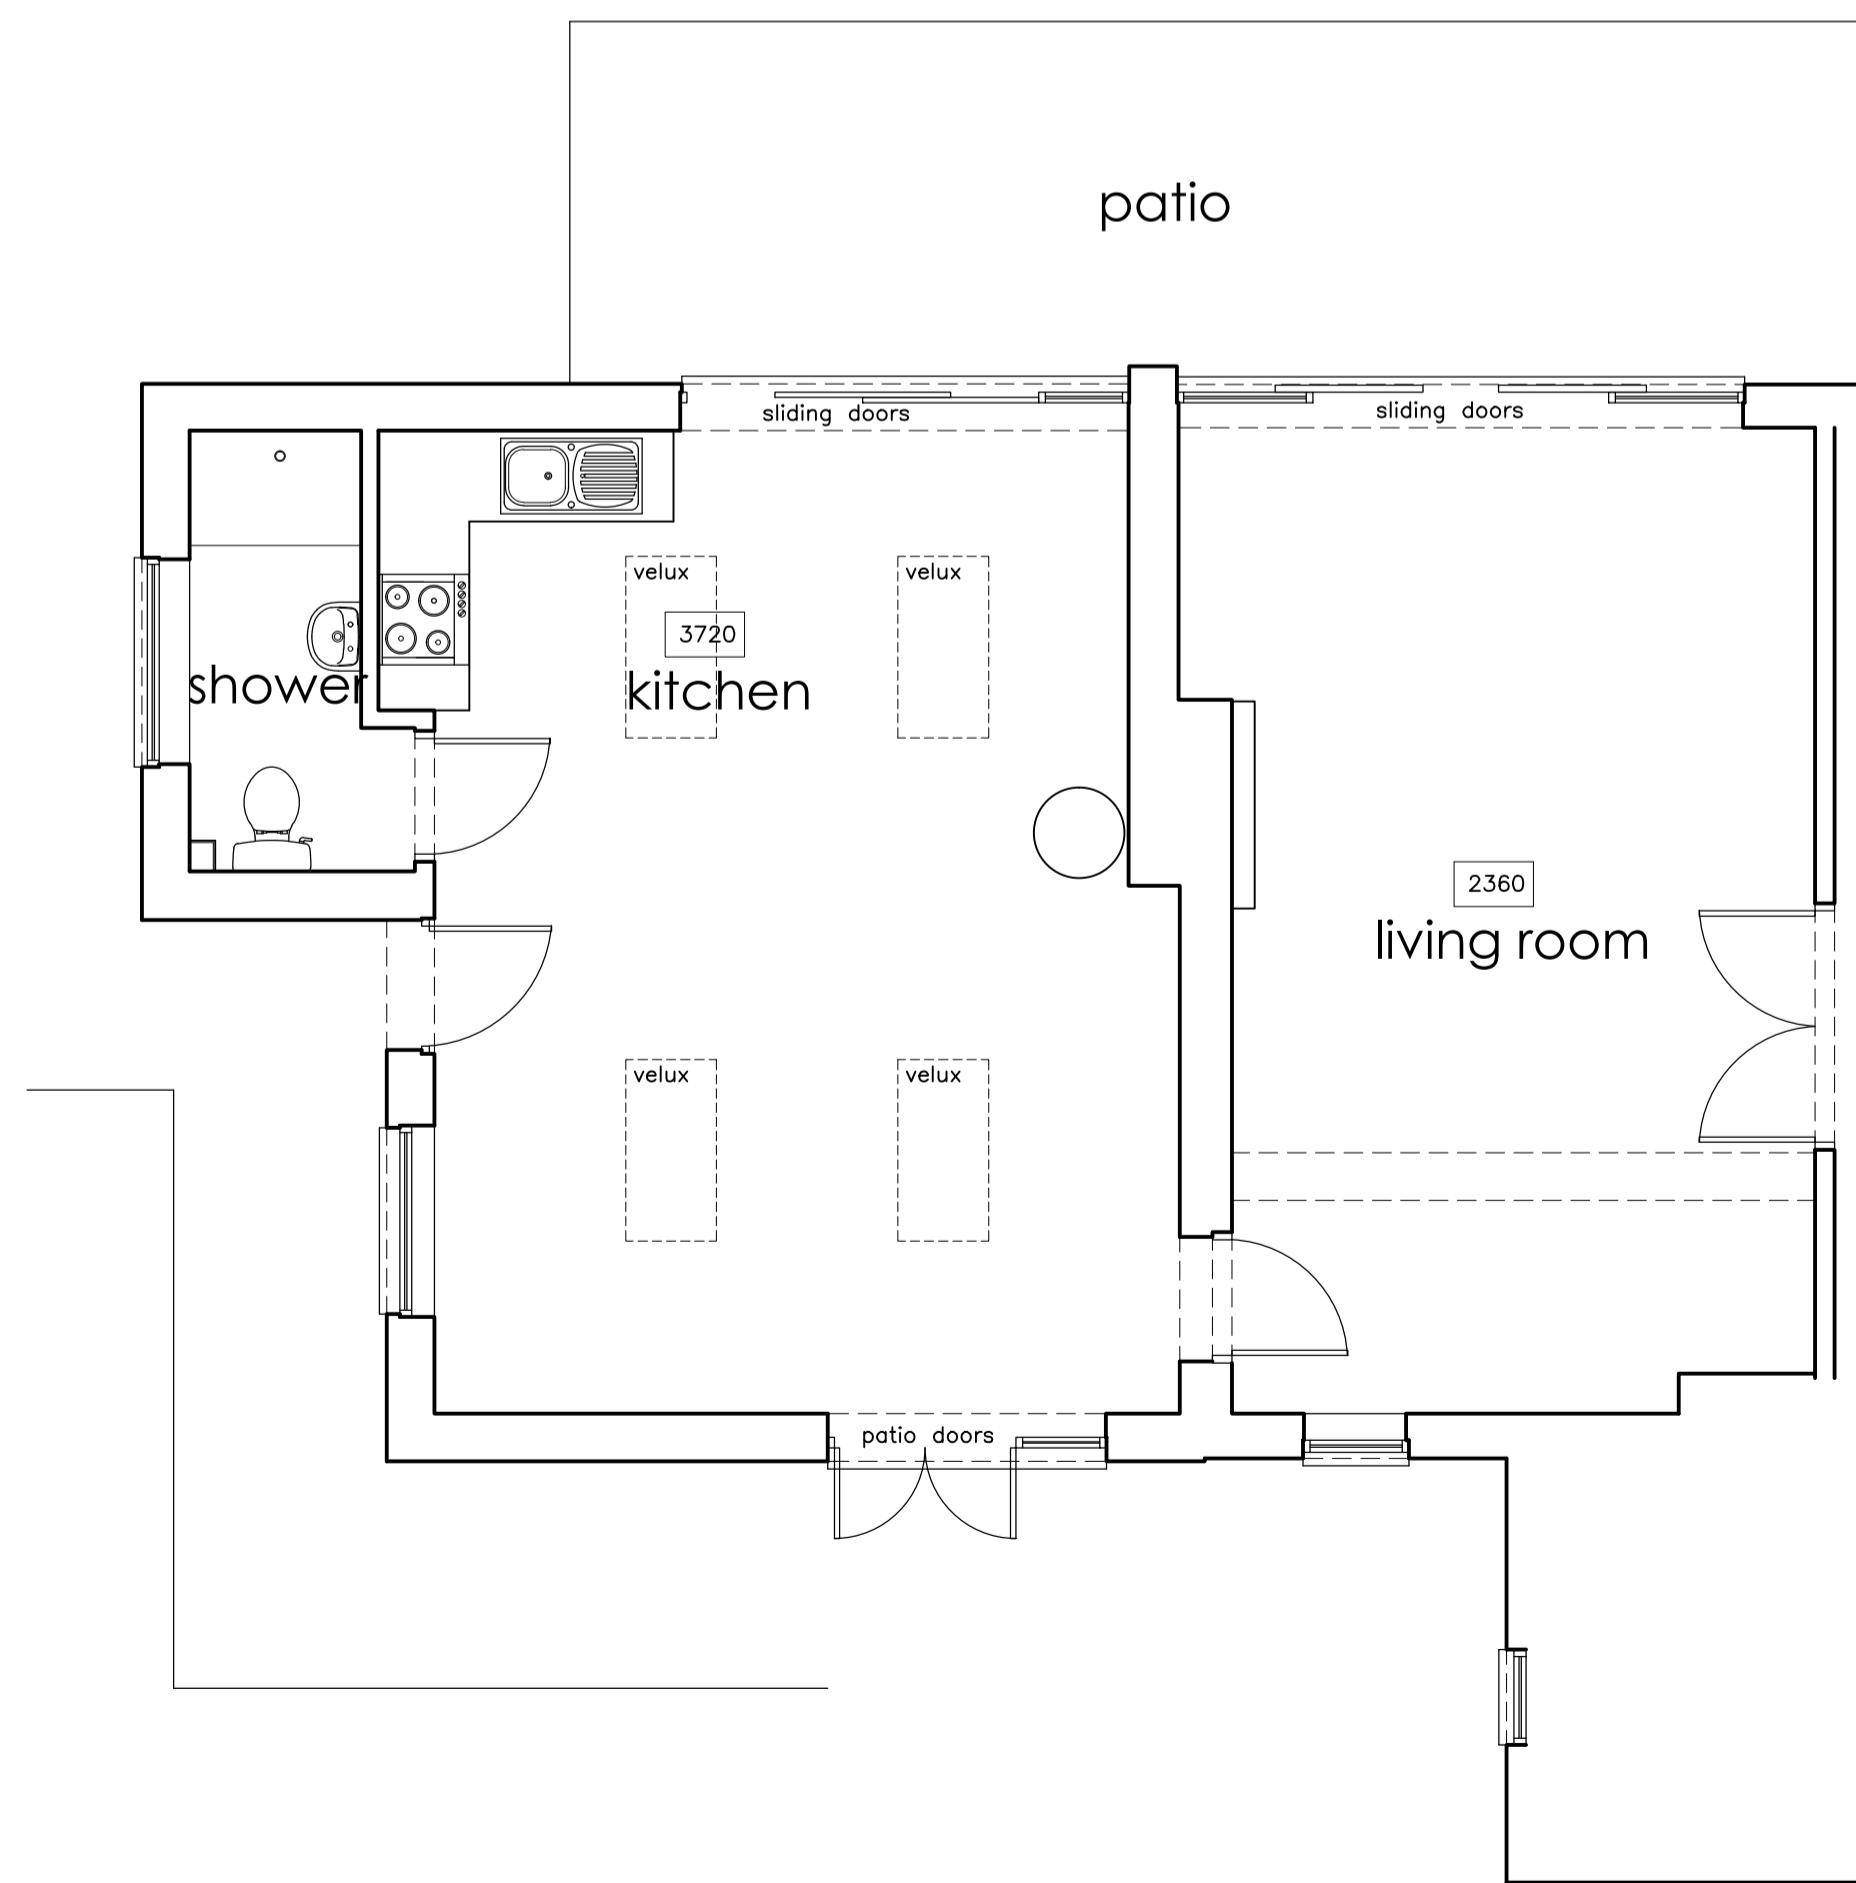

existing ground floor plan 1:50

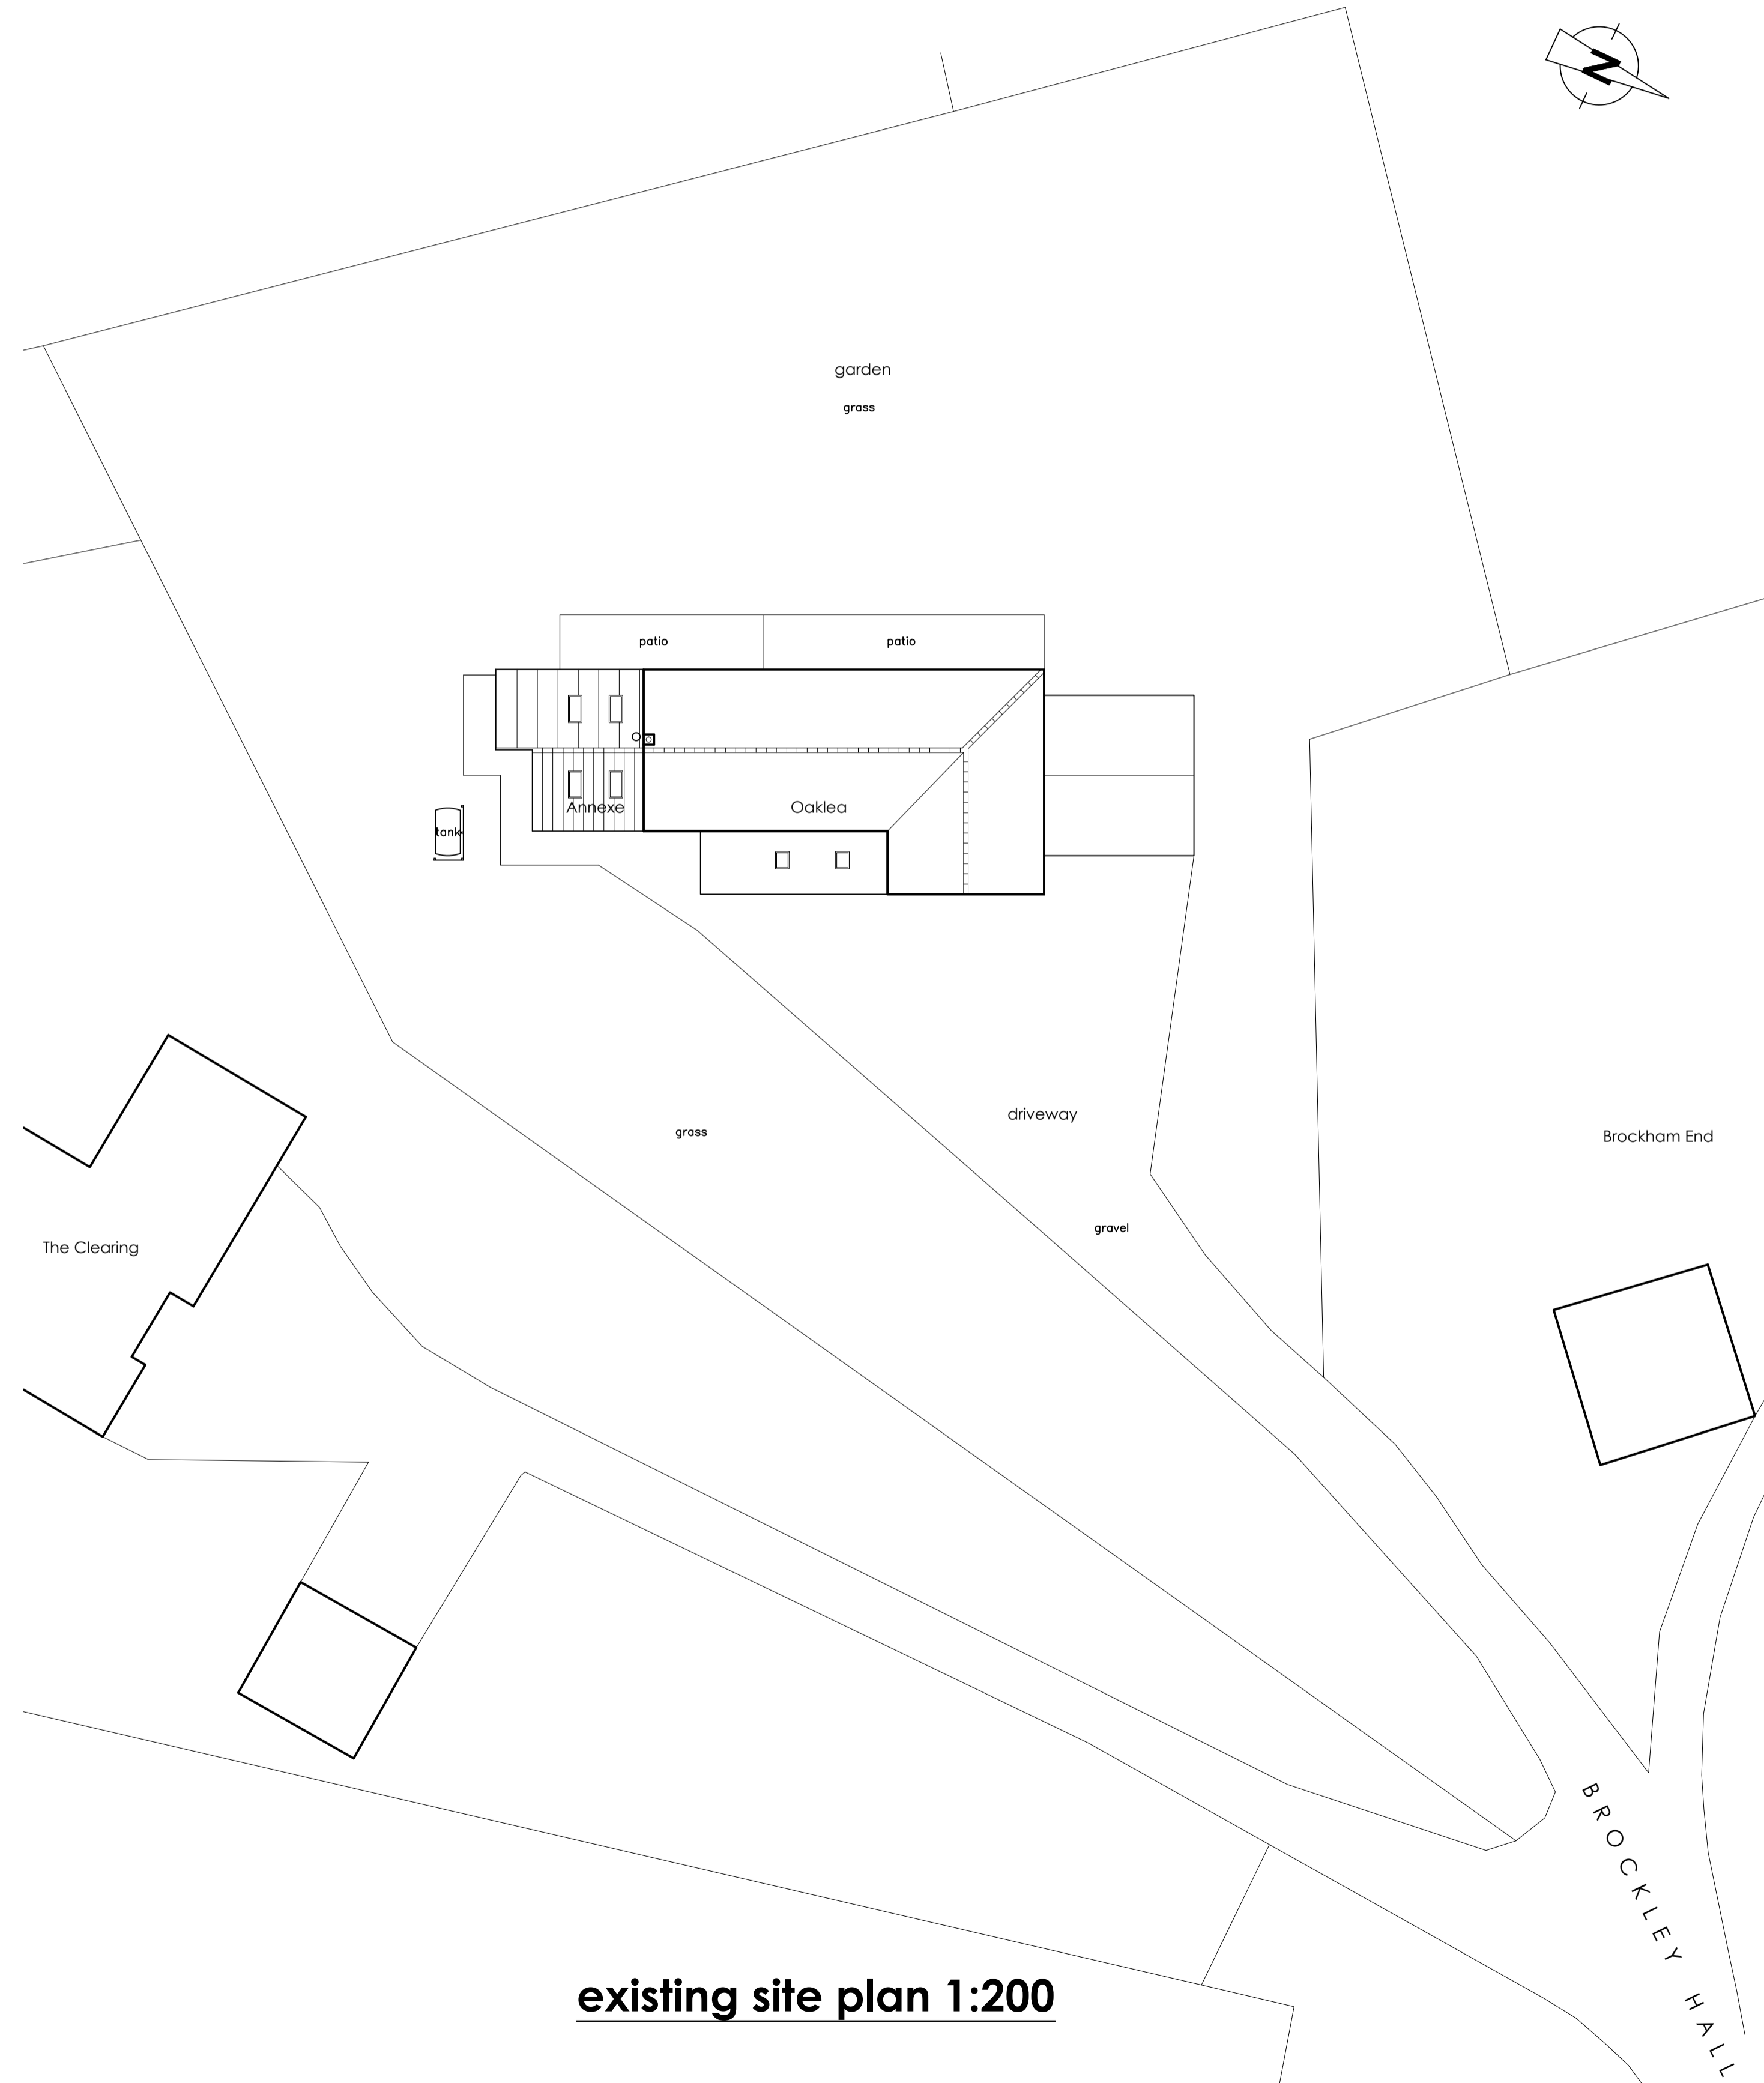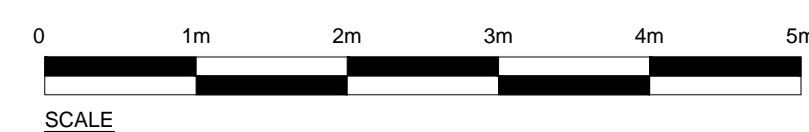

existing site plan 1:200



**Planning & Design**

M.L. Planning & Design  
24 Dursley Road, Shirehampton  
Bristol, BS11 9XB  
Tel: 0117 3827357  
EMAIL: m\_lawford@hotmail.com

**CLIENT**

Jim Davis  
Annexe at Oaklea Brockley Hall  
Brockley Lane  
Brockley  
North Somerset, BS48 3AZ

**PROJECT**

Proposed Single Storey Rear Extension to:  
Annexe at Oaklea, Brockley Hall  
Brockley Lane, Brockley  
North Somerset, BS48 3AZ  
Existing Plans & Elevations

<b>SCALE</b> 1:50 1:100 1:200 @ A1	<b>DATE</b> JANUARY 2021
<b>Drawing No :</b> 20/044	<b>SHEET</b> 02
<b>REVISION</b>	

This drawing is copyright © of M. L. Planning & Design and must not be reproduced in whole or in part without written permission.