




FRONT ELEVATION

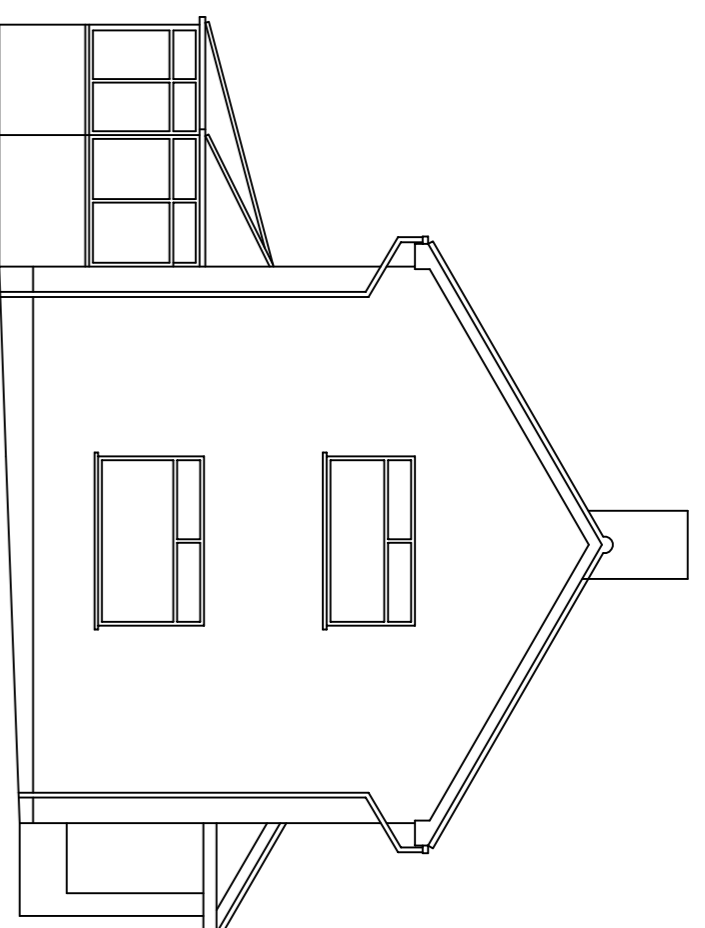


WEST ELEVATION

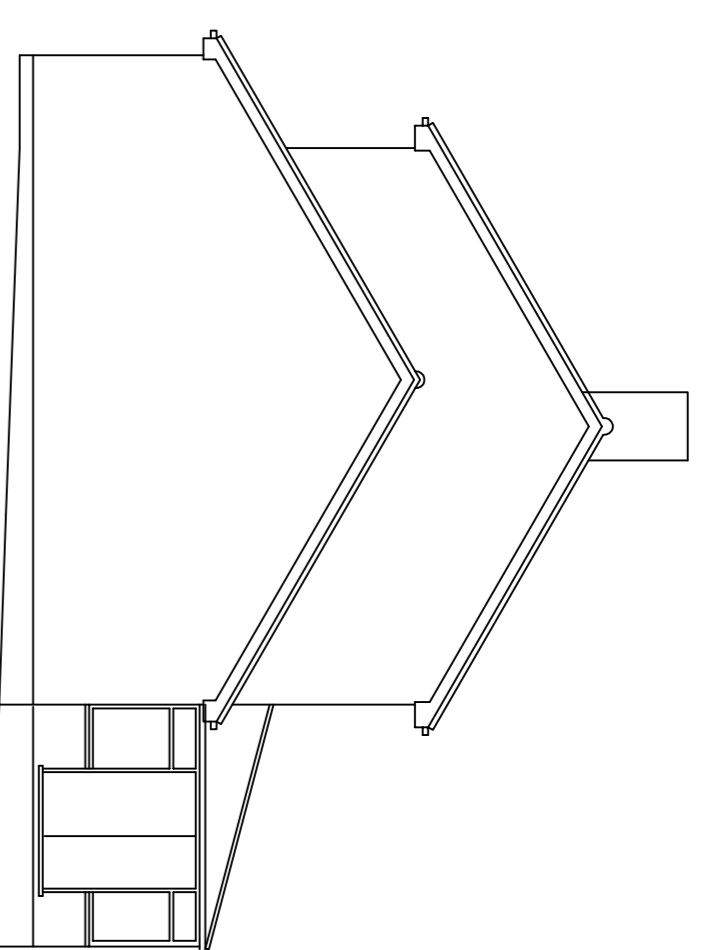


EAST ELEVATION

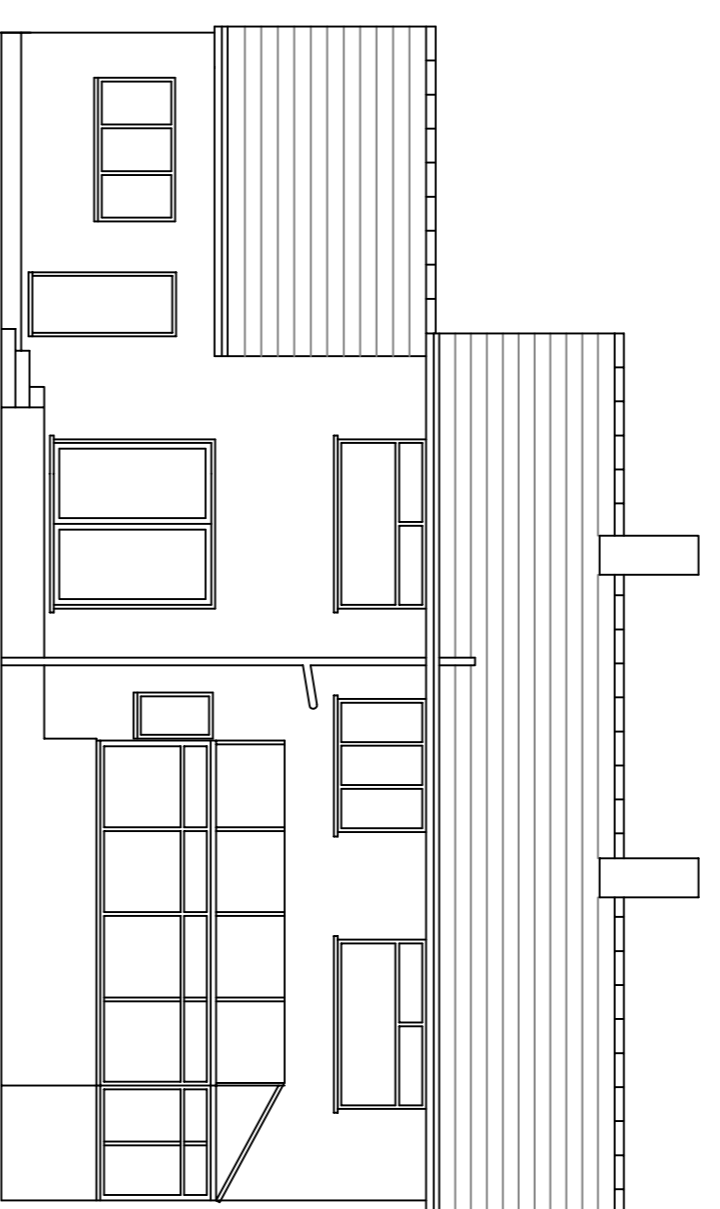


REAR ELEVATION

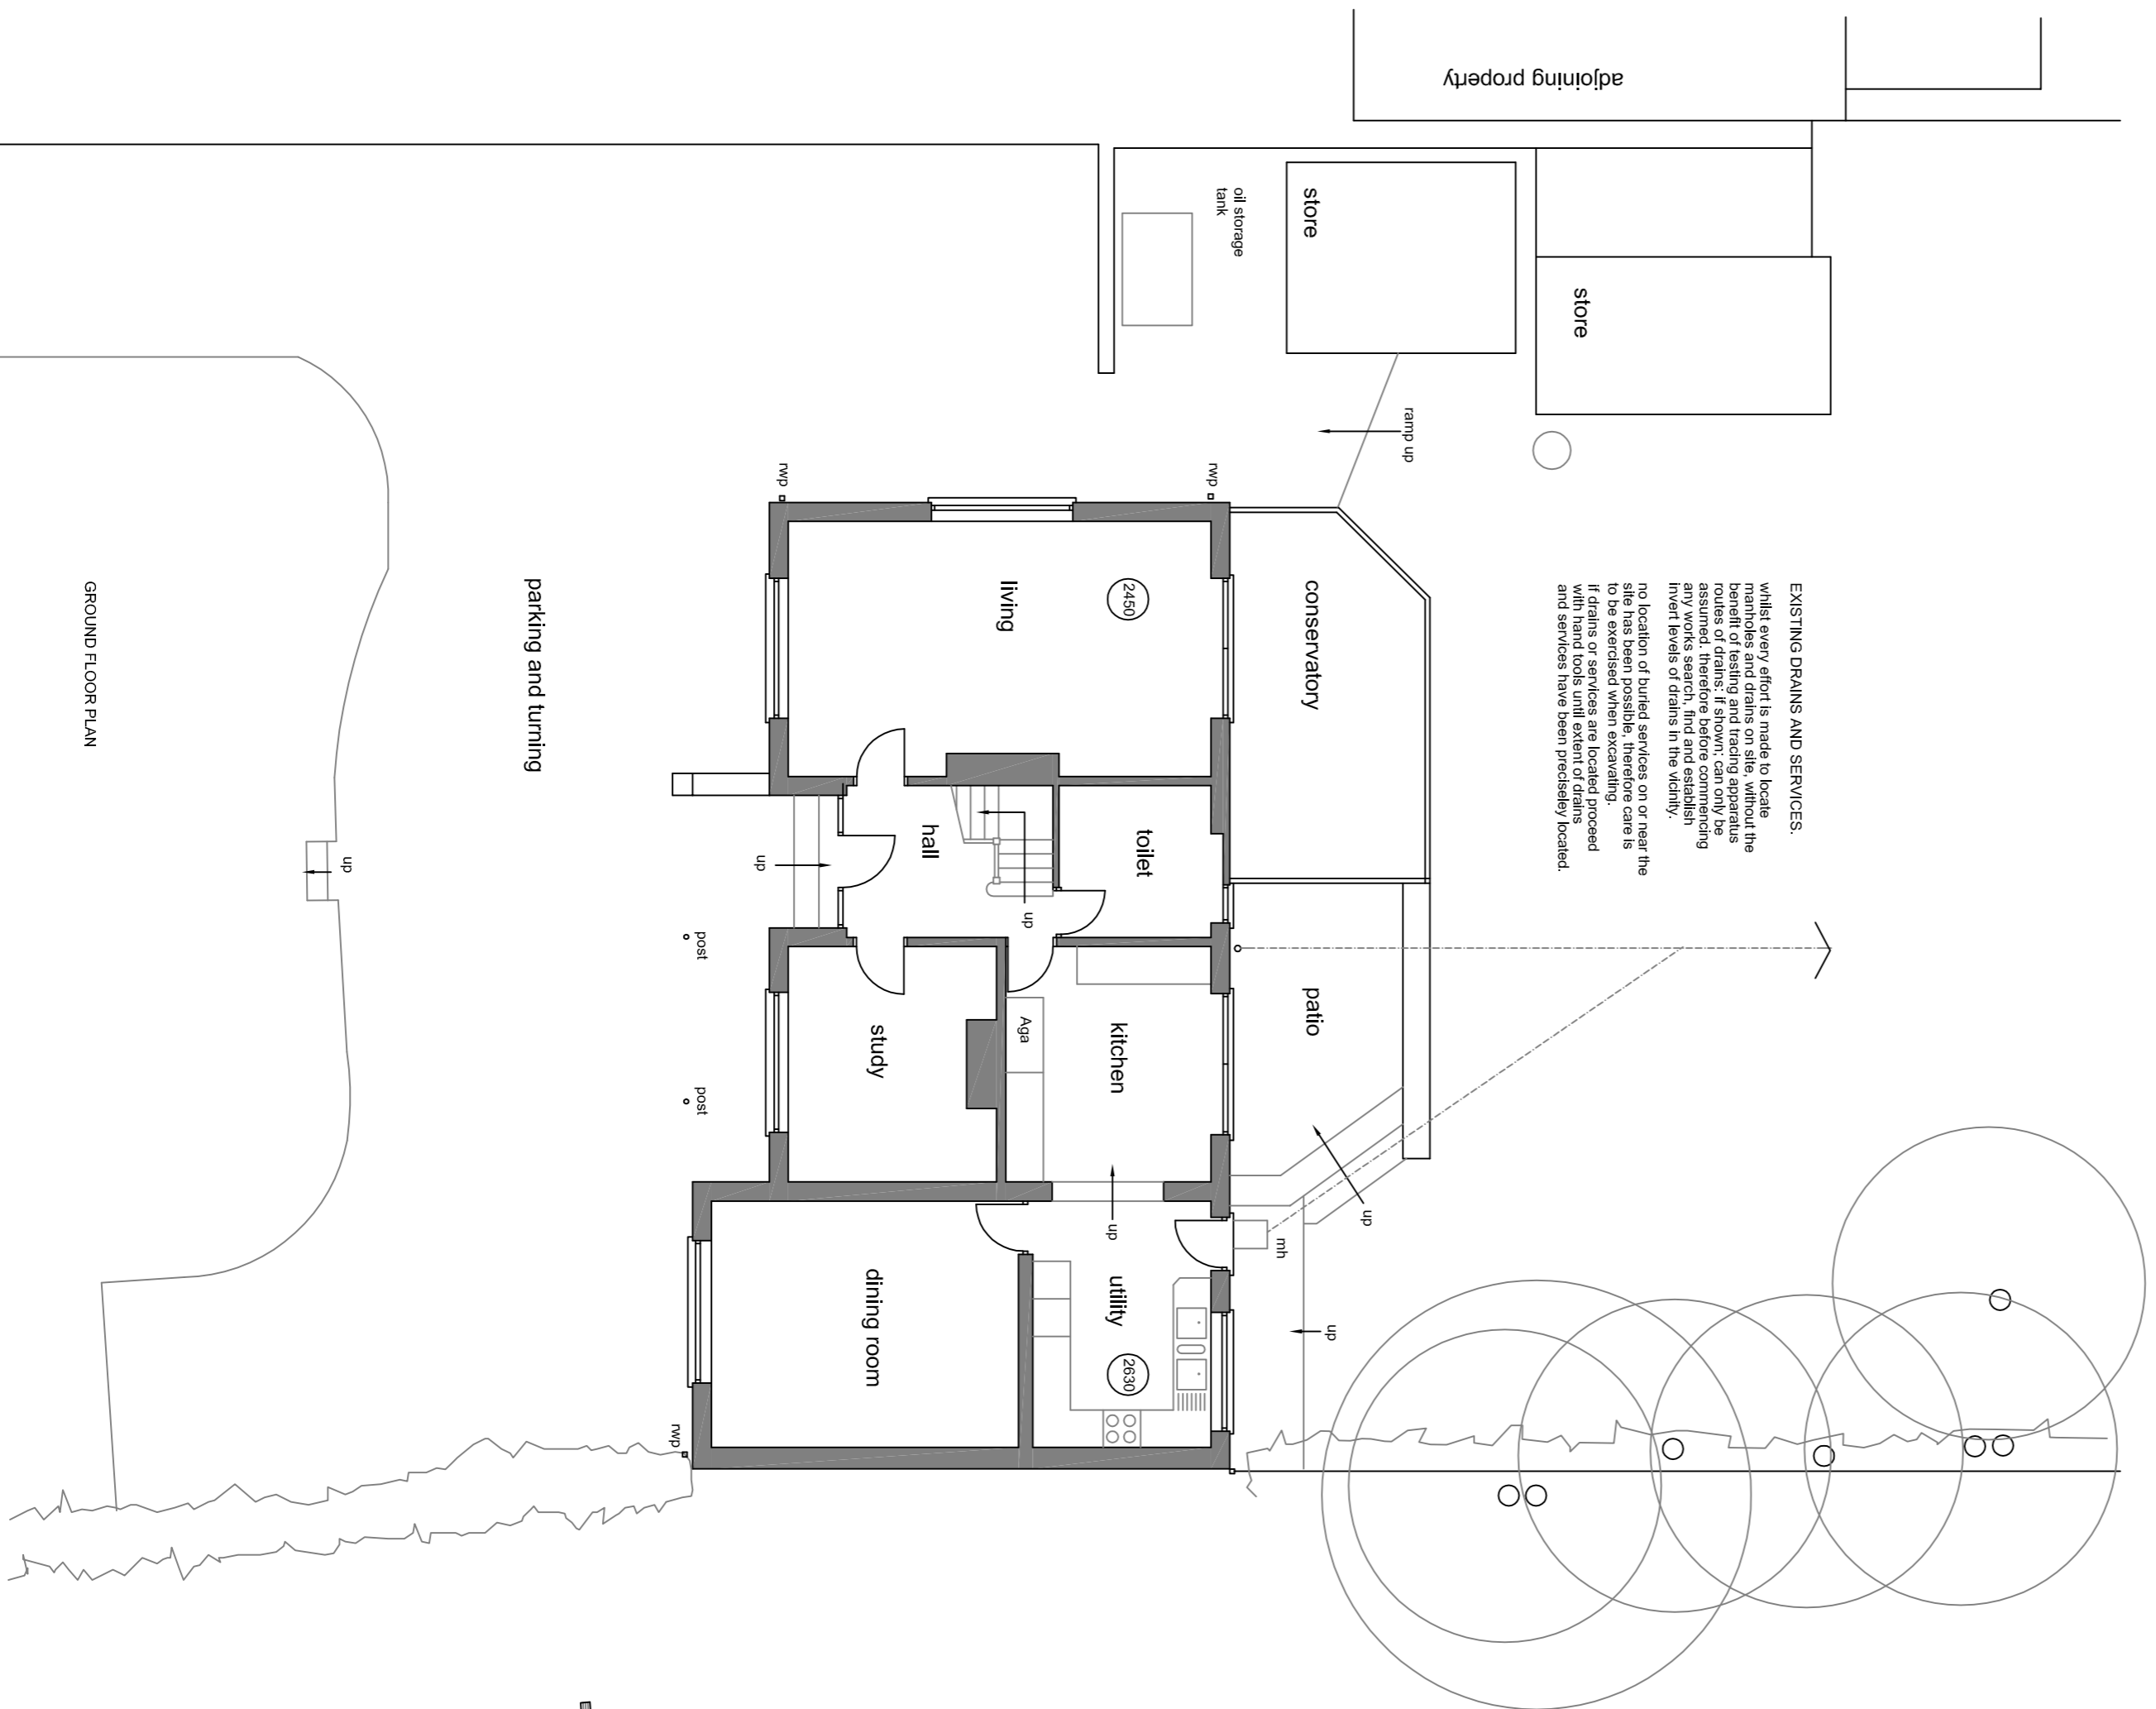

GROUND FLOOR PLAN

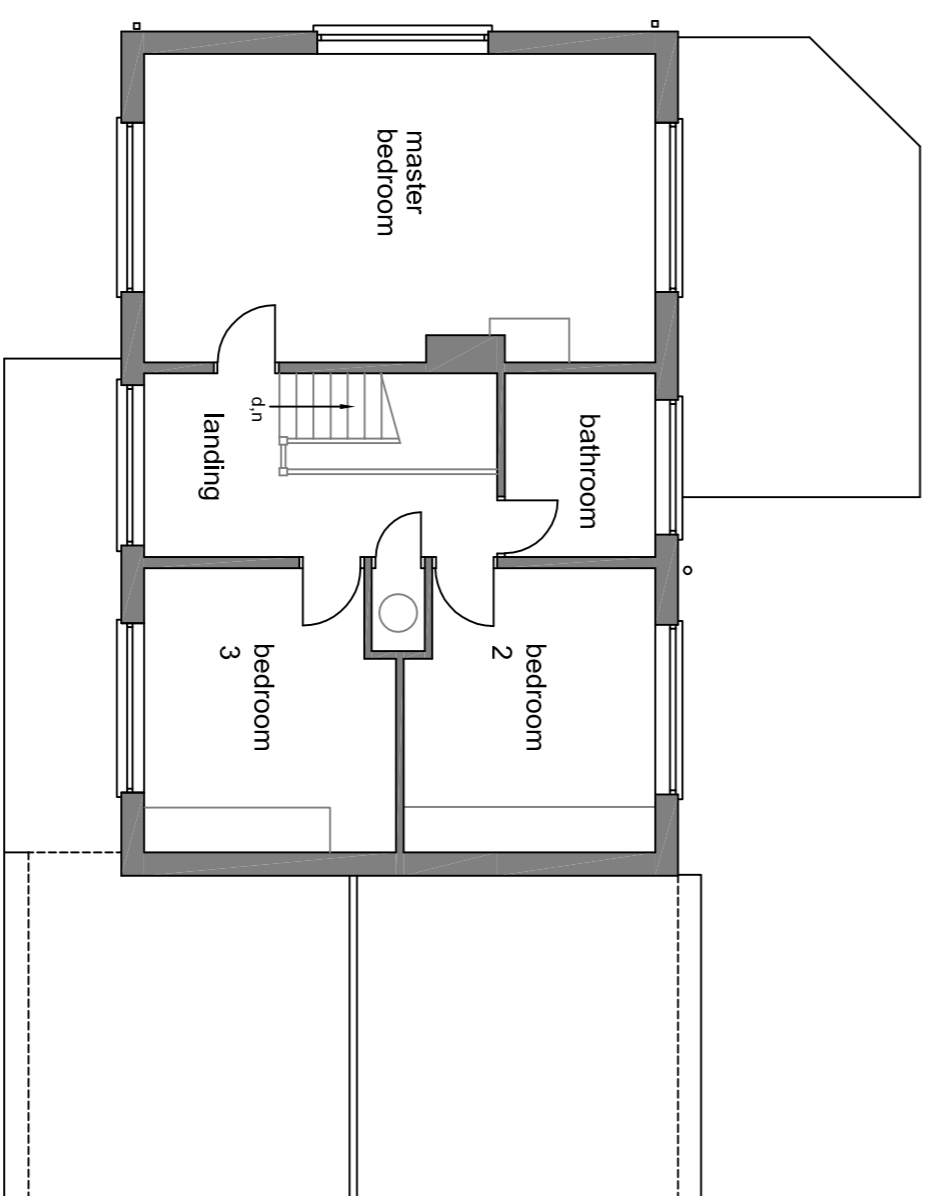

FIRST FLOOR PLAN

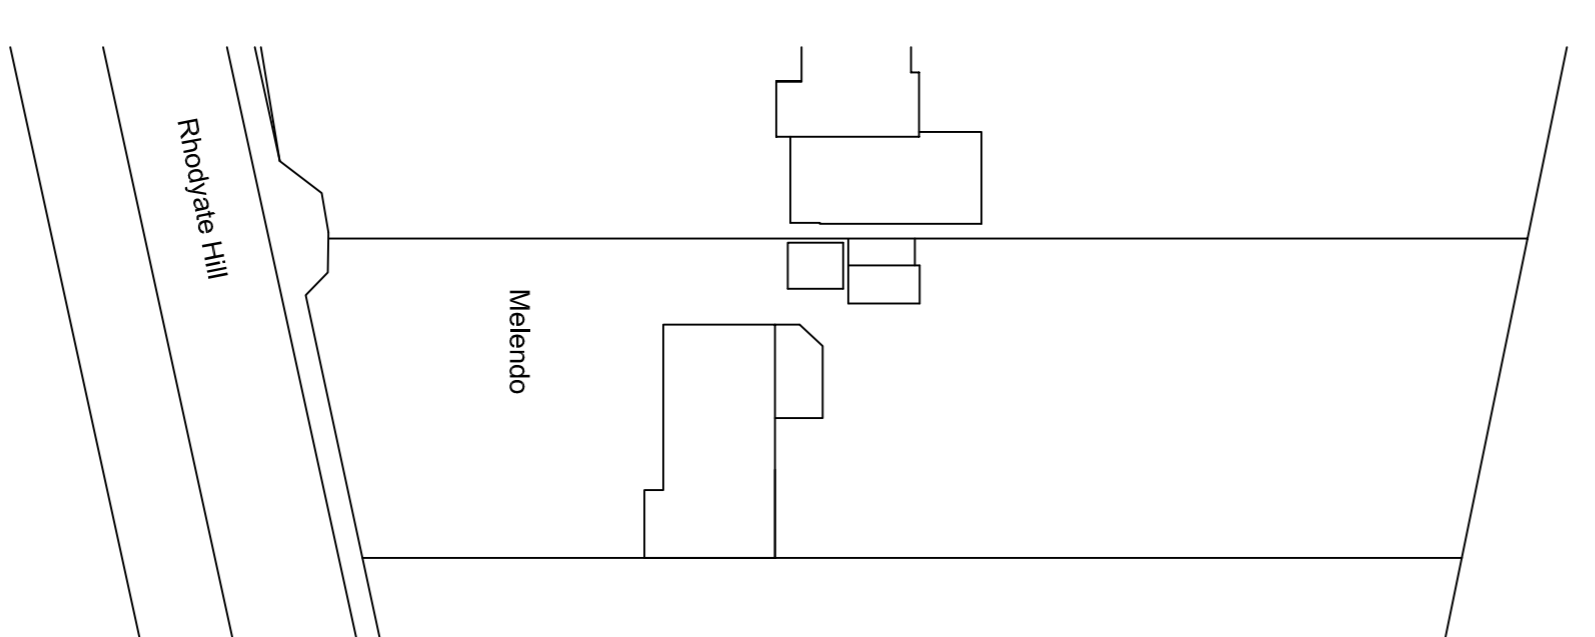

1:500 BLOCK PLAN

1 2 3 4 5
metres

data DESIGN

26 Edward Road, Clevedon, North Somerset
BS21 7DS
Tel: (01275) 873972, Mobile: 07900 953792
Email: Barbara@dataesign - admin. co. UK

b.j.d.
BUILDING DESIGN
REGISTRATION NO. 014795

CIAT
CONGRESSIONAL INVESTMENT AND TRADING ASSOCIATION

DATA
DATA DESIGN
TOTAL ACCESS SOLUTIONS

PROPOSED ALTERATIONS AT:
MELENDO, RHODYATE HILL,
CONGRESBURY, BS49 5AU,
FOR: MR. AND MRS. R. STUCKEY.

AS EXISTING

date:	July 2021	scale:	1:100
drawn:	BDU	job no.:	21/2551/01
Rev:			

This drawing is copyright of DATA and must not be reproduced in whole or in part without written permission.