




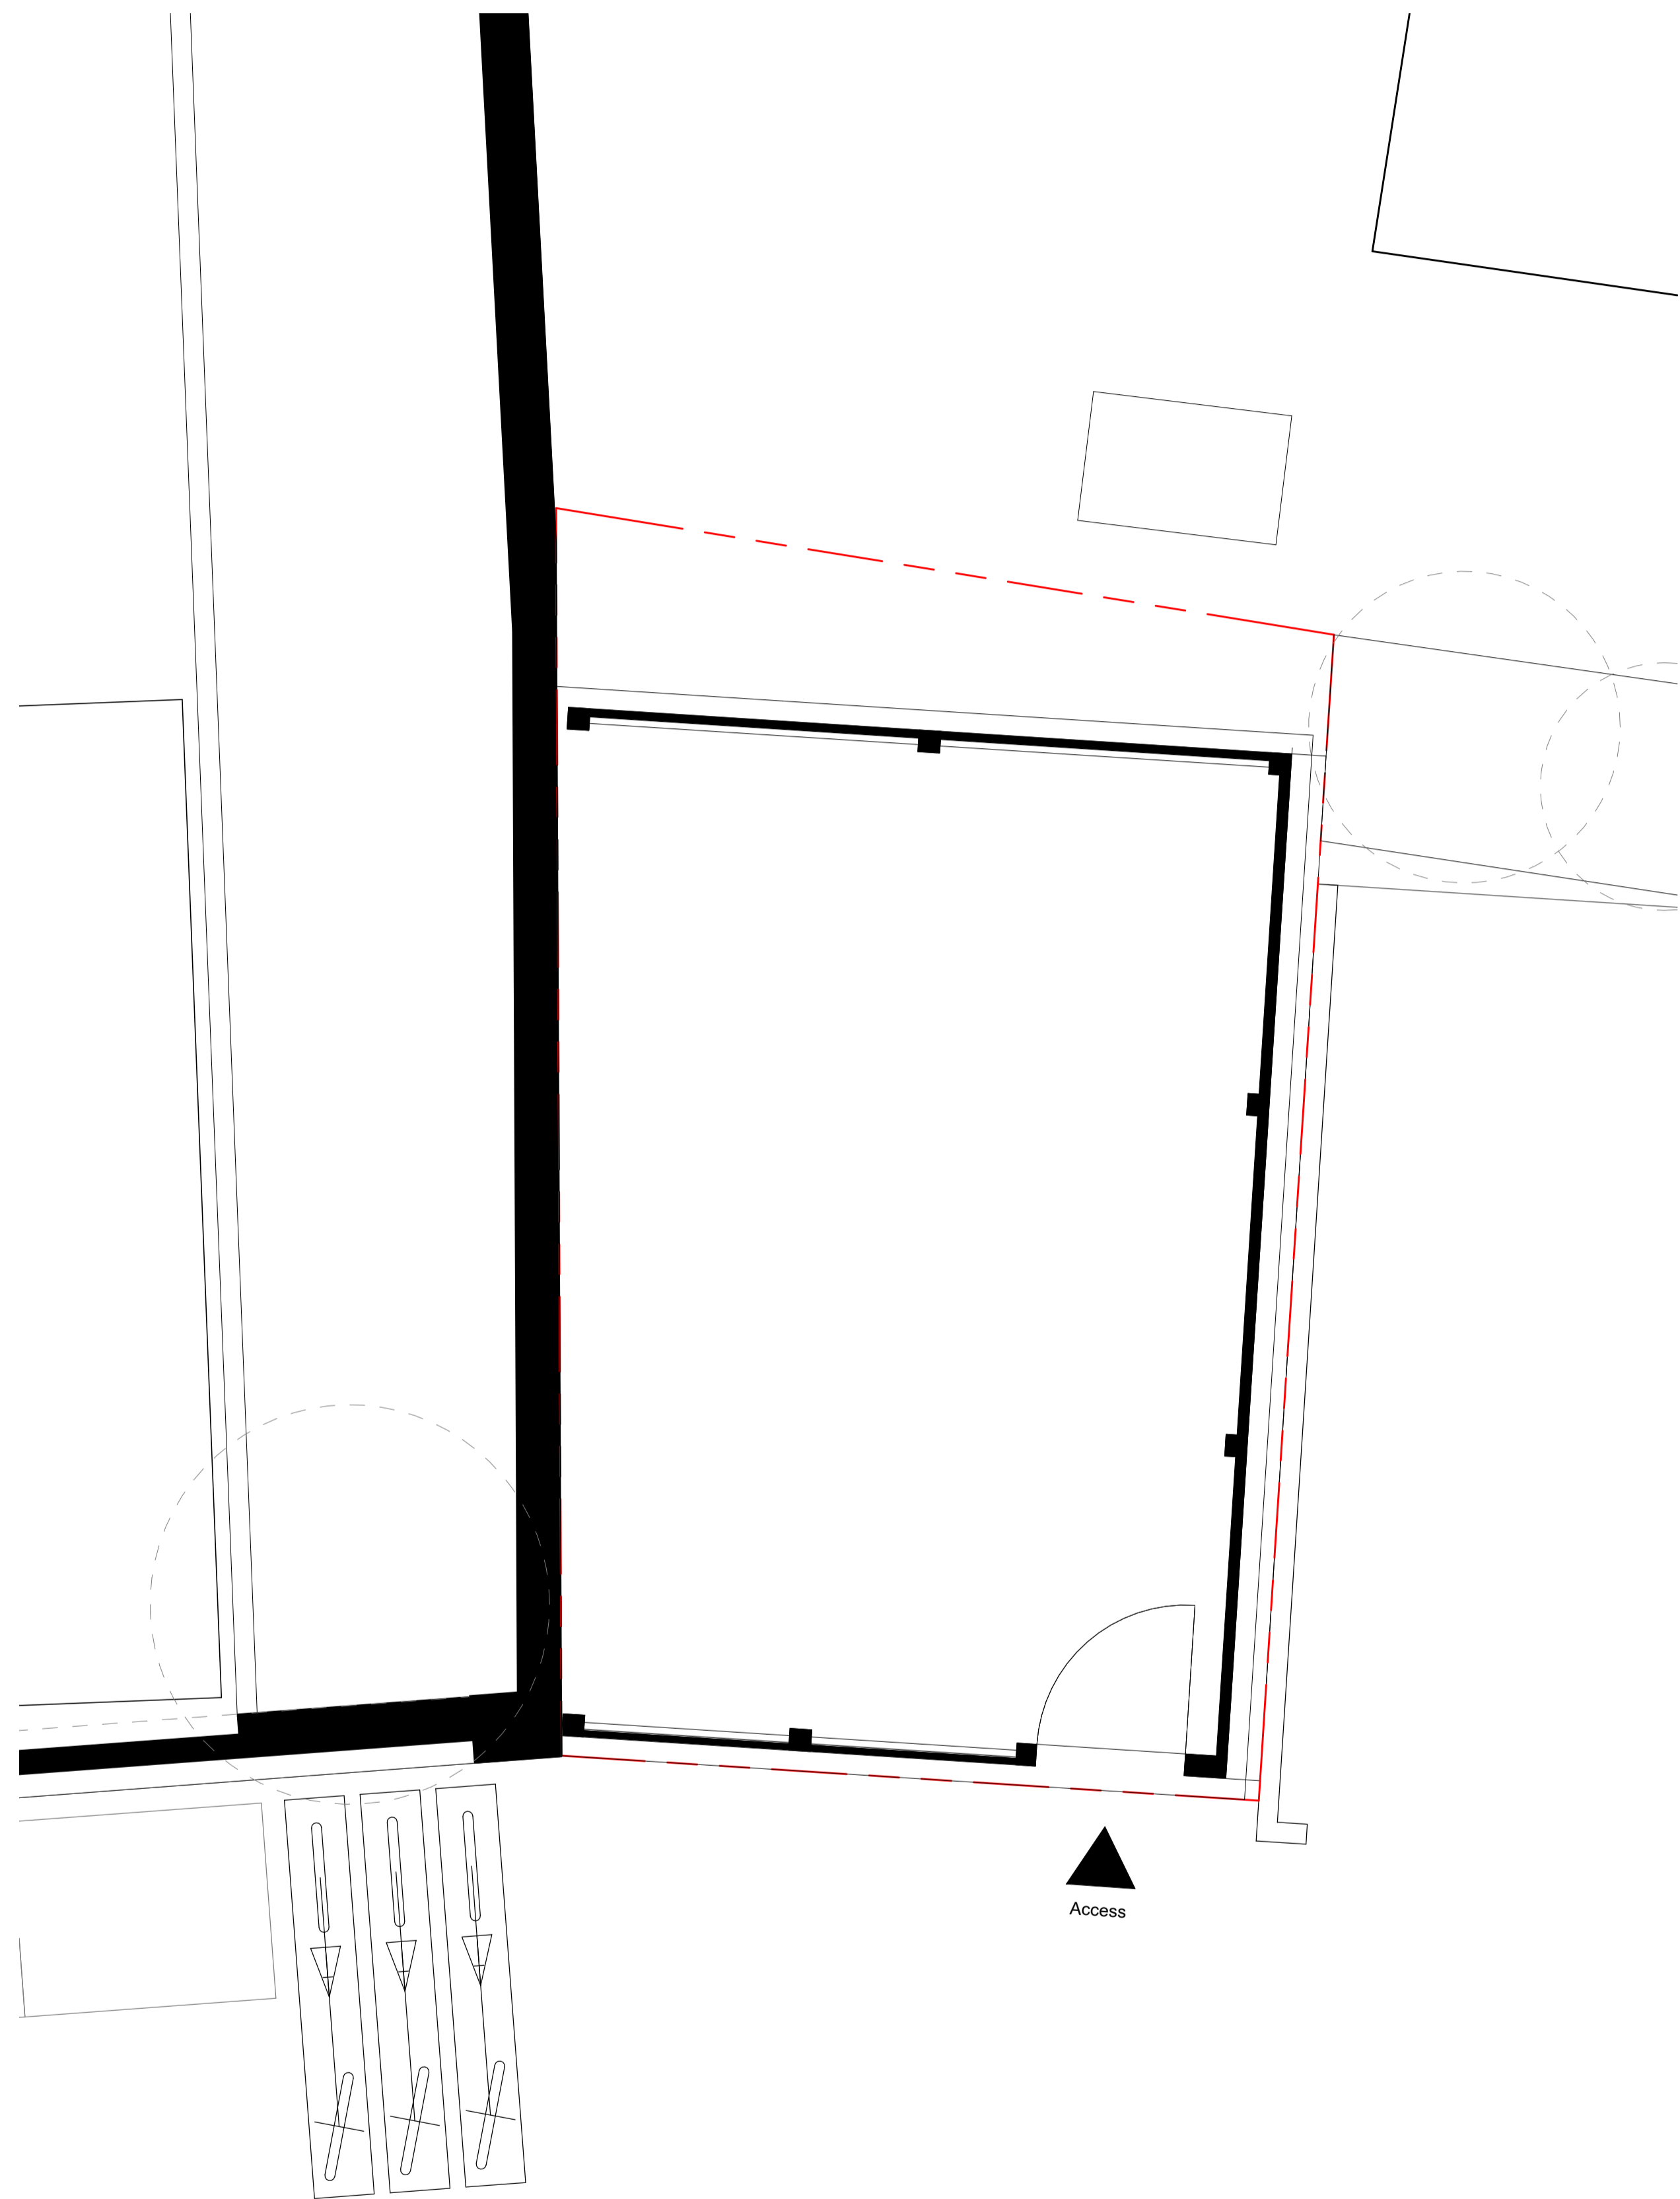
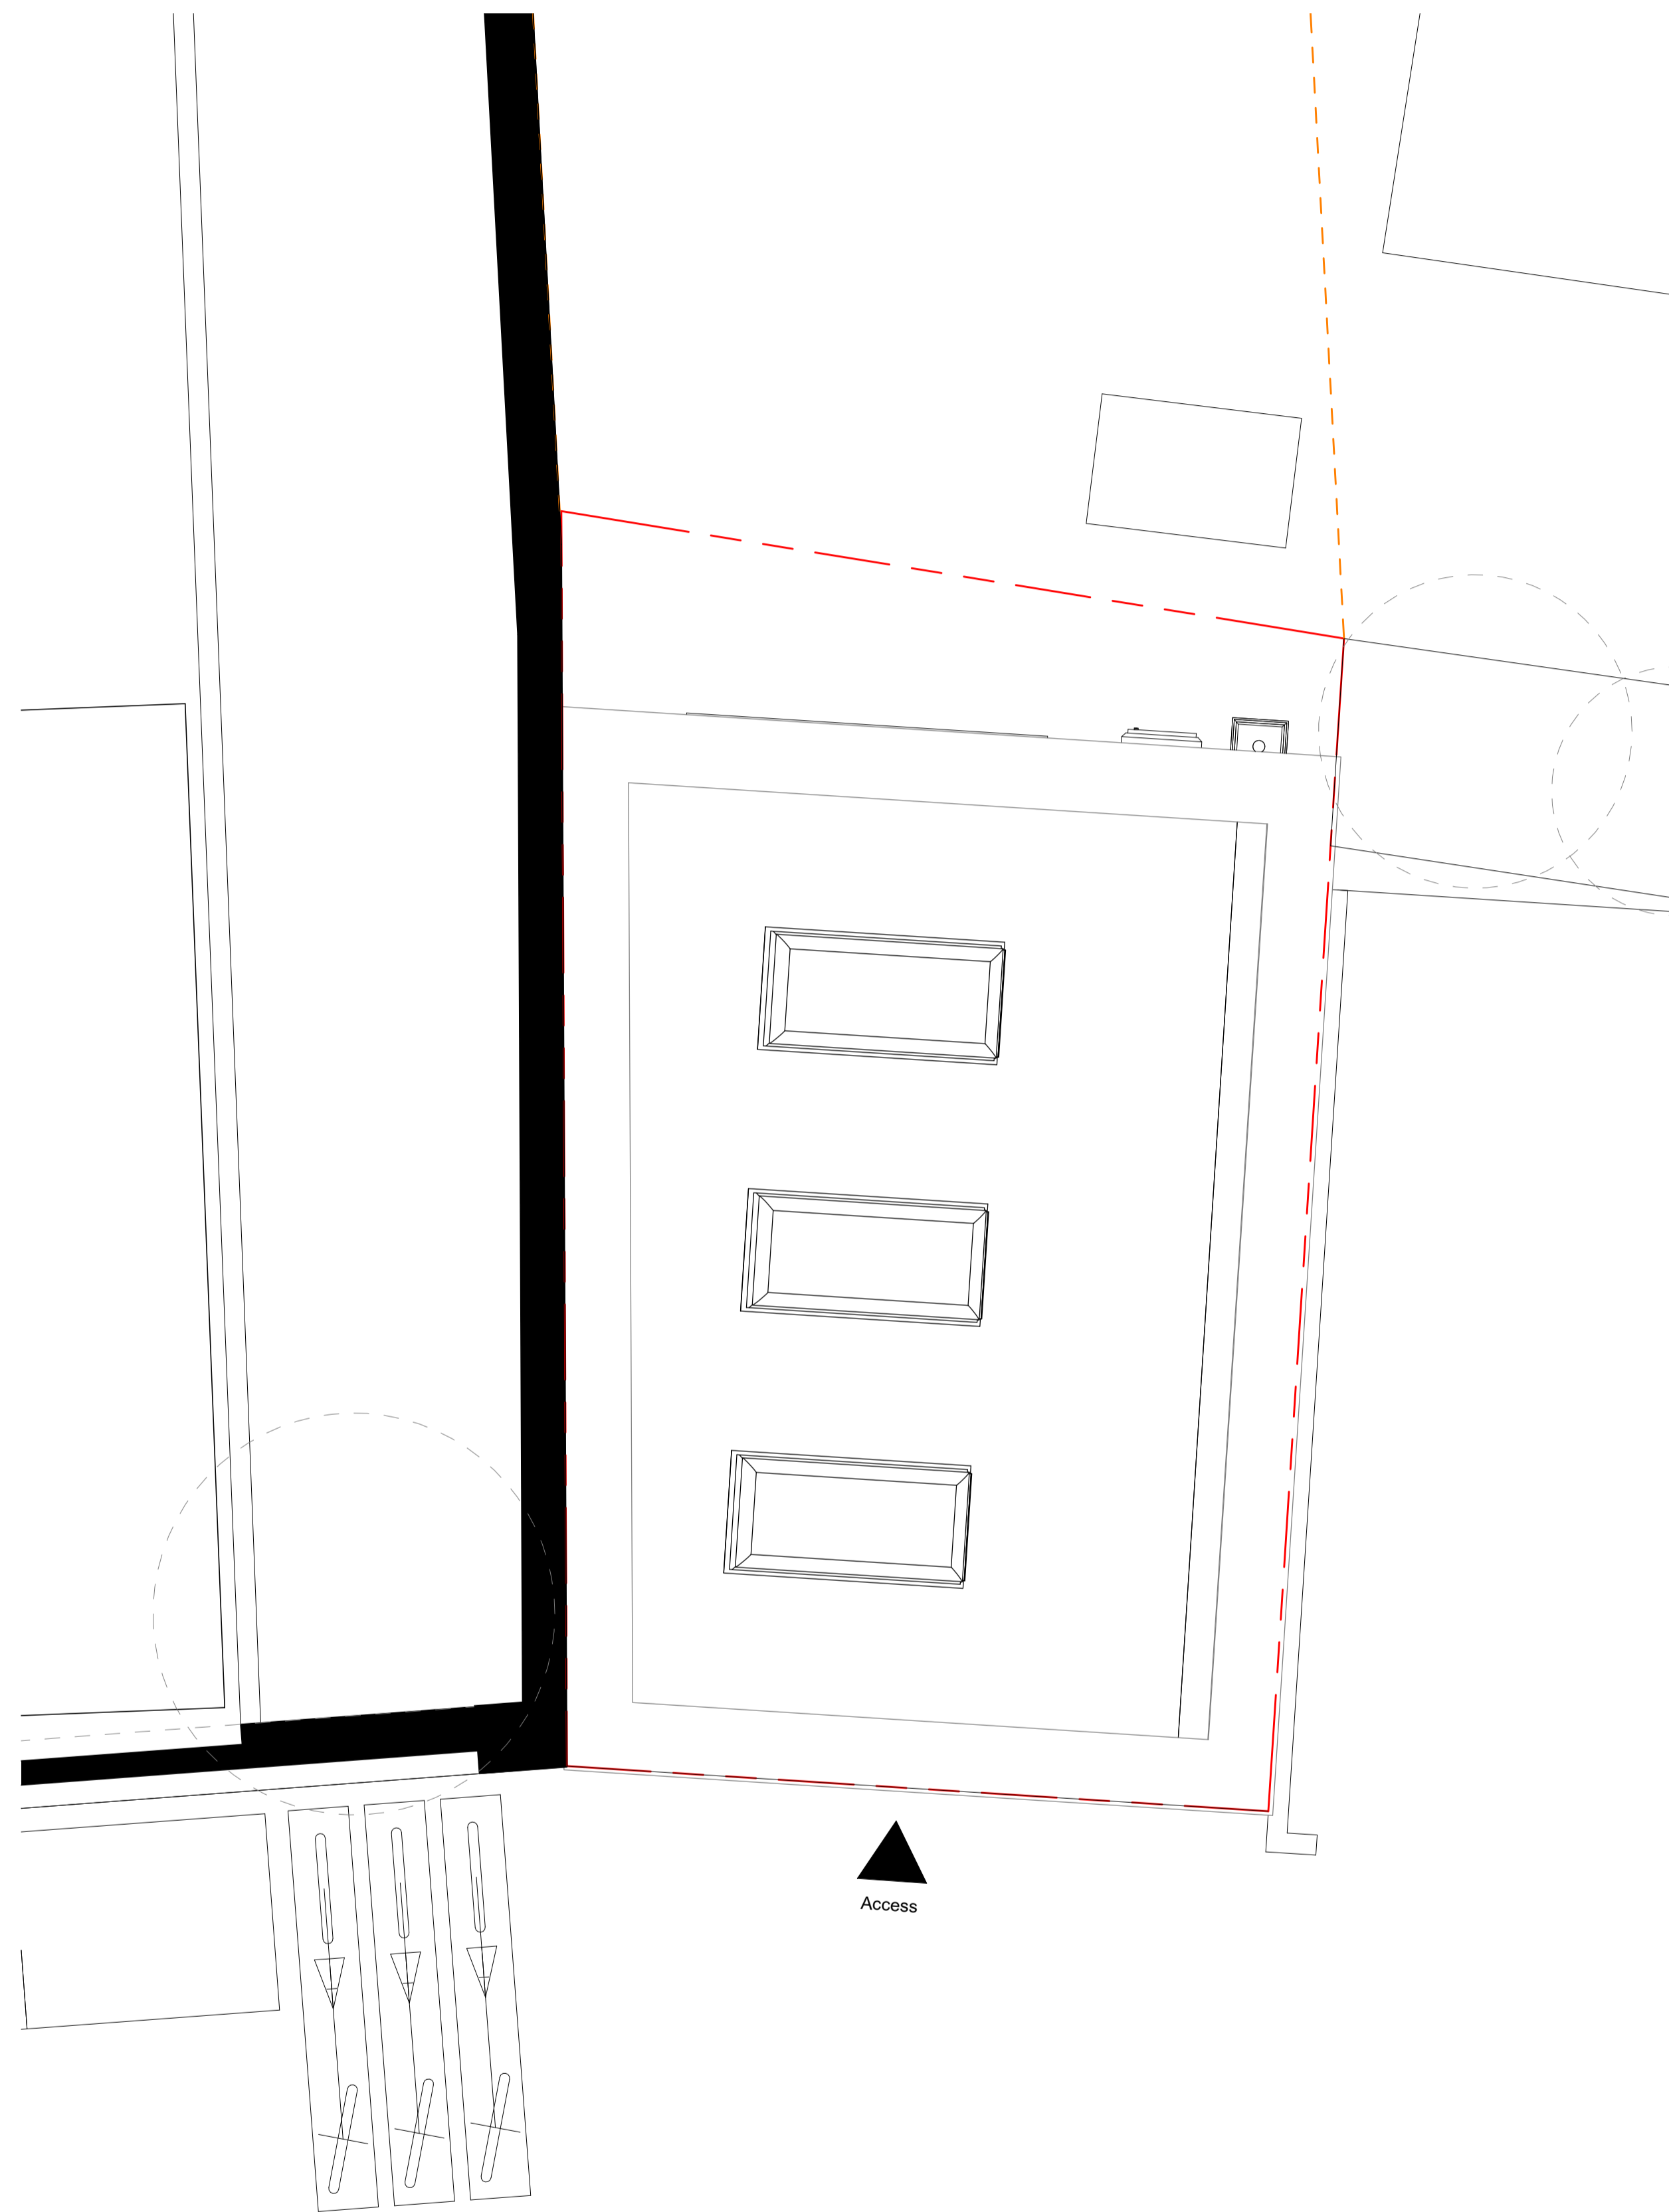


- KEY**
-  Existing Walls
  -  Proposed Walls
  -  Site Boundary
  -  Overlooking
  -  Freeholder Cable Rights



**00 - Existing Roof Plan**  
1 : 25



**00 - Proposed Roof Plan**  
1 : 25

REV	DATE	NOTE	DWN	CHK
-----	------	------	-----	-----

Services:

Structures:

Client:

STG

Project:

**Garage Conversion**

19-22 Highcroft Villas, BN1 5PZ

Drawing Title:

Existing and Proposed Roof Plan

Project No: Sheet No: Stage:

246 EP101 PL

Scale: Paper Size: Revision:

As indicated A1

Drawn By: Checked By: Date of first Issue:

Jl IC 20/05/2021