


00 - Existing Ground Floor Plan
1 : 25

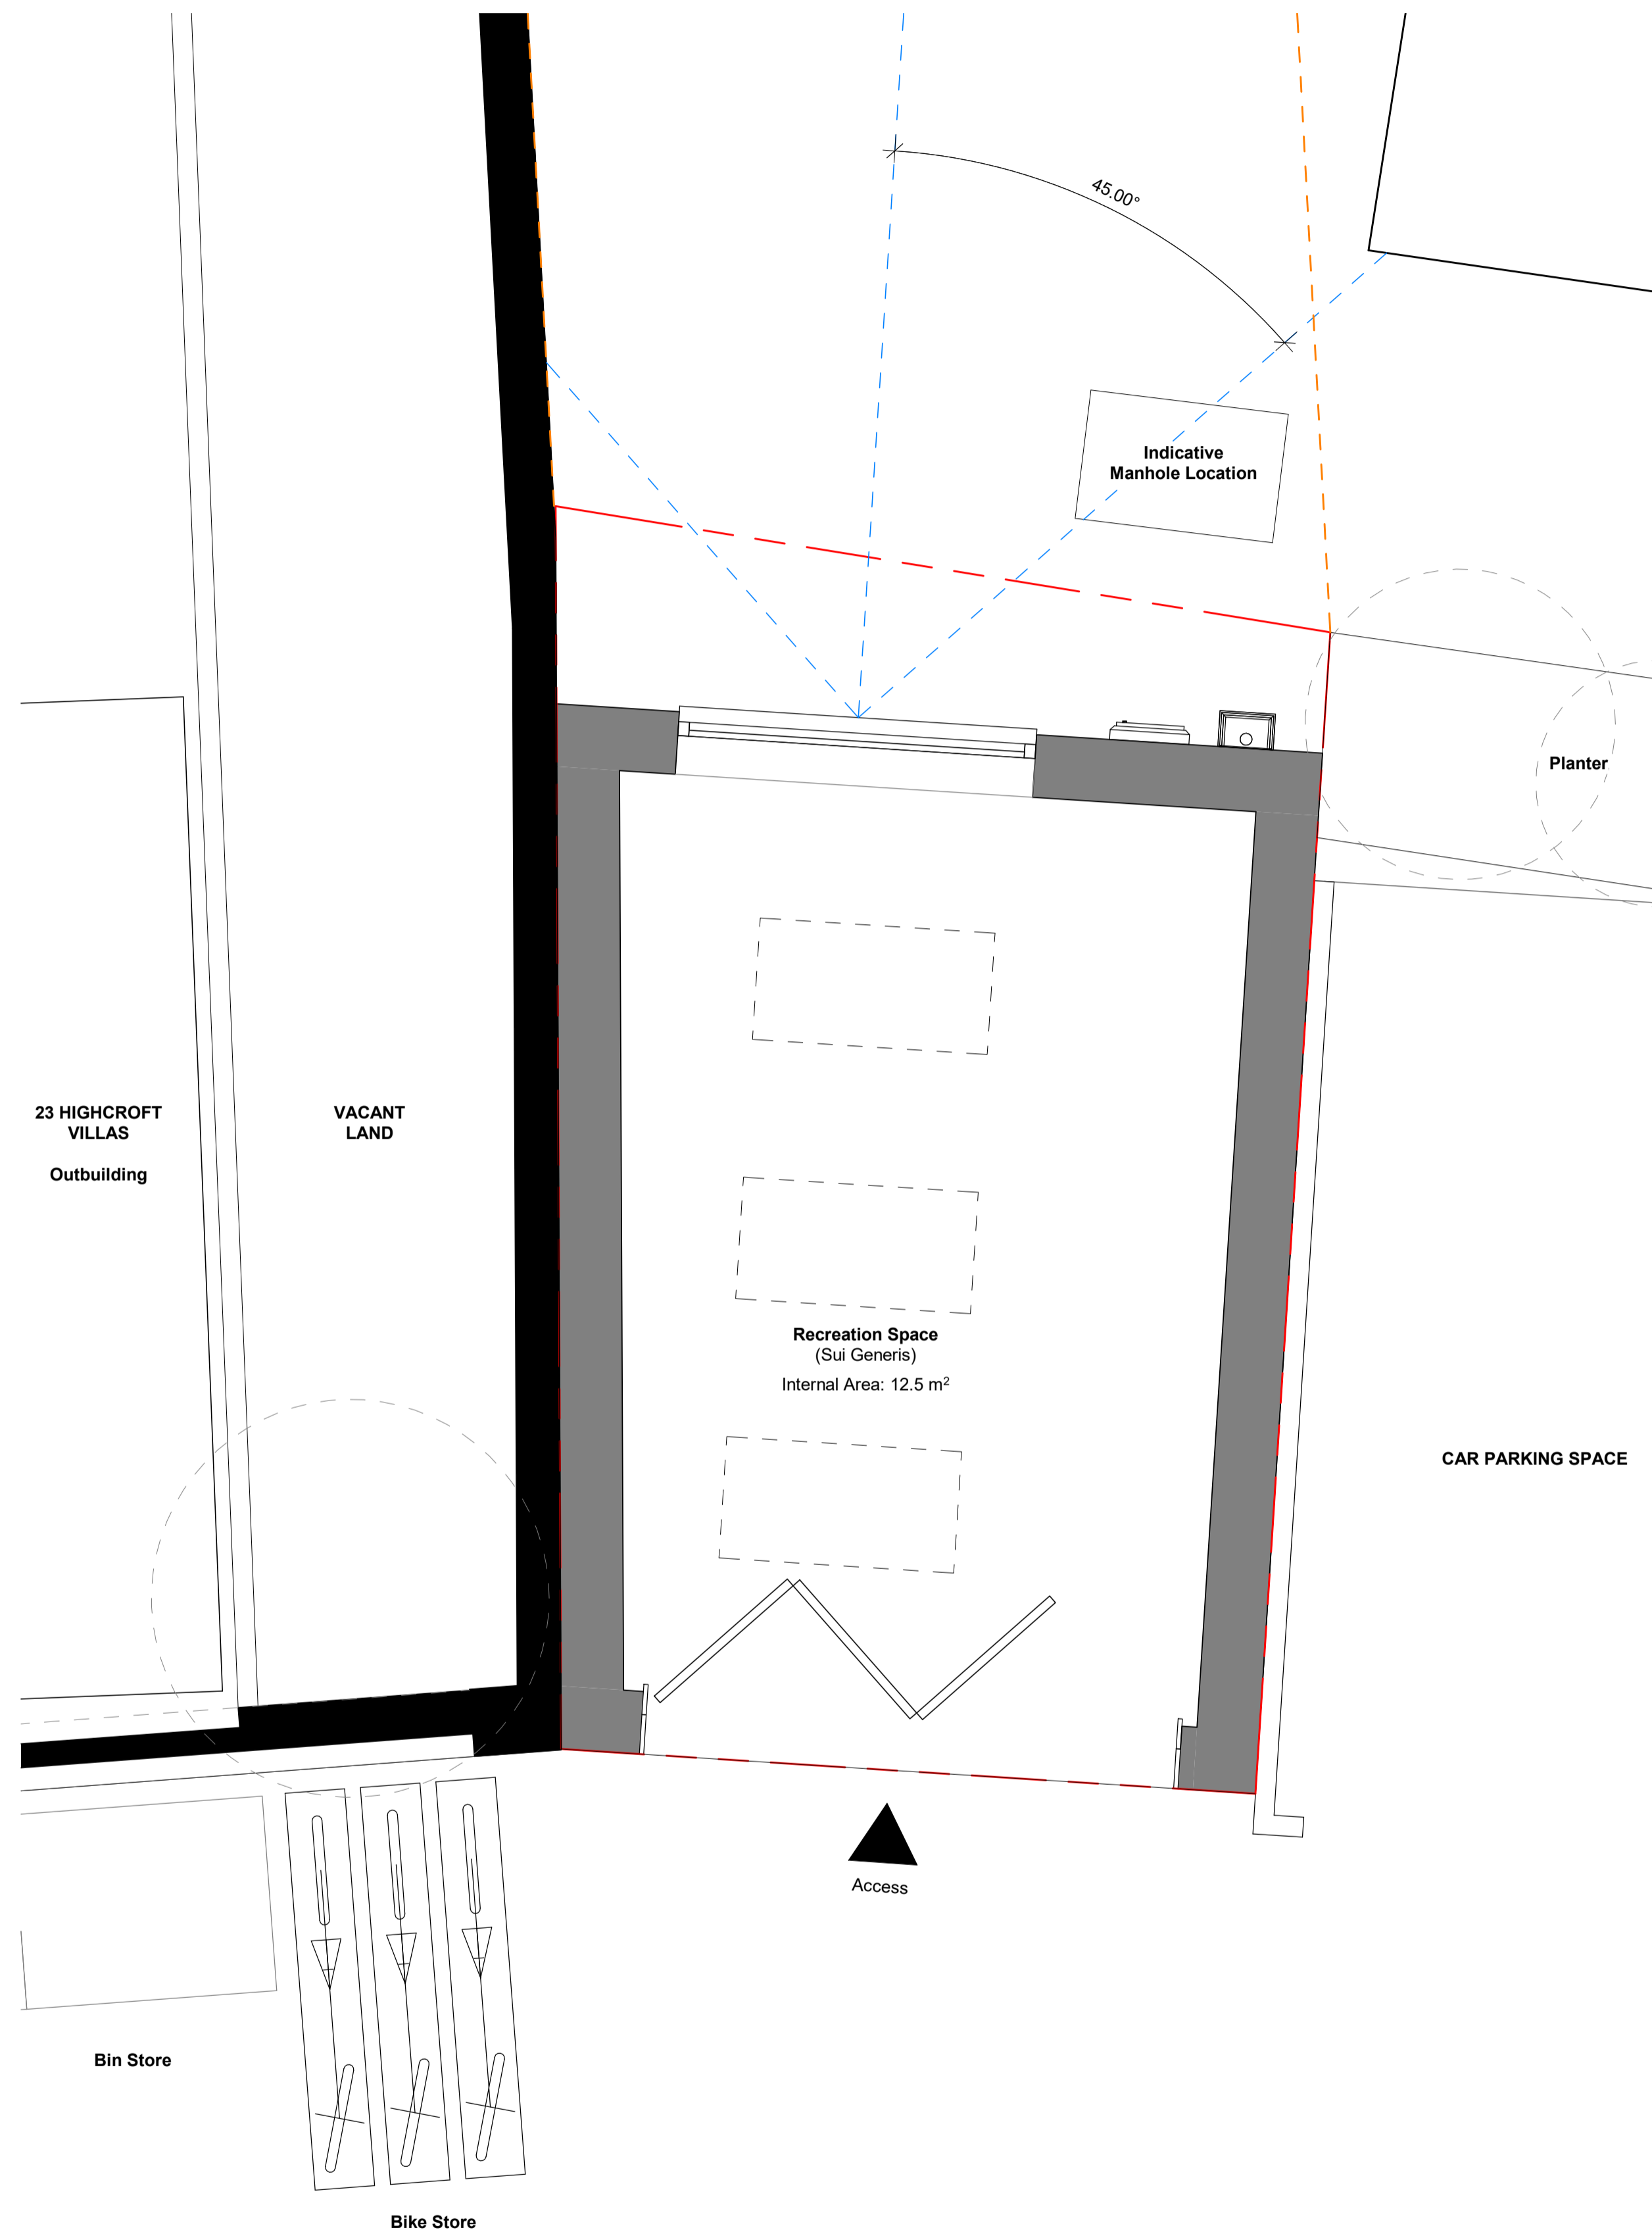

00 - Proposed Ground Floor Plan
1 : 25

- KEY**
- Existing Walls
 - Proposed Walls
 - Site Boundary
 - Overlooking
 - Freeholder Cable Rights

REV	DATE	NOTE	DWN	CHK

Services:

Structures:

Client:
STG

Project:

Garage Conversion
19-22 Highcroft Villas, BN1 5PZ

Drawing Title:
Existing and Proposed Plan

Project No:	Sheet No:	Stage:
246	EP100	PL

Scale:	Paper Size:	Revision:
As indicated	A1	

Drawn By:	Checked By:	Date of first Issue:
JI	IC	20/05/2021