




EXISTING RIGHT SIDE ELEVATION

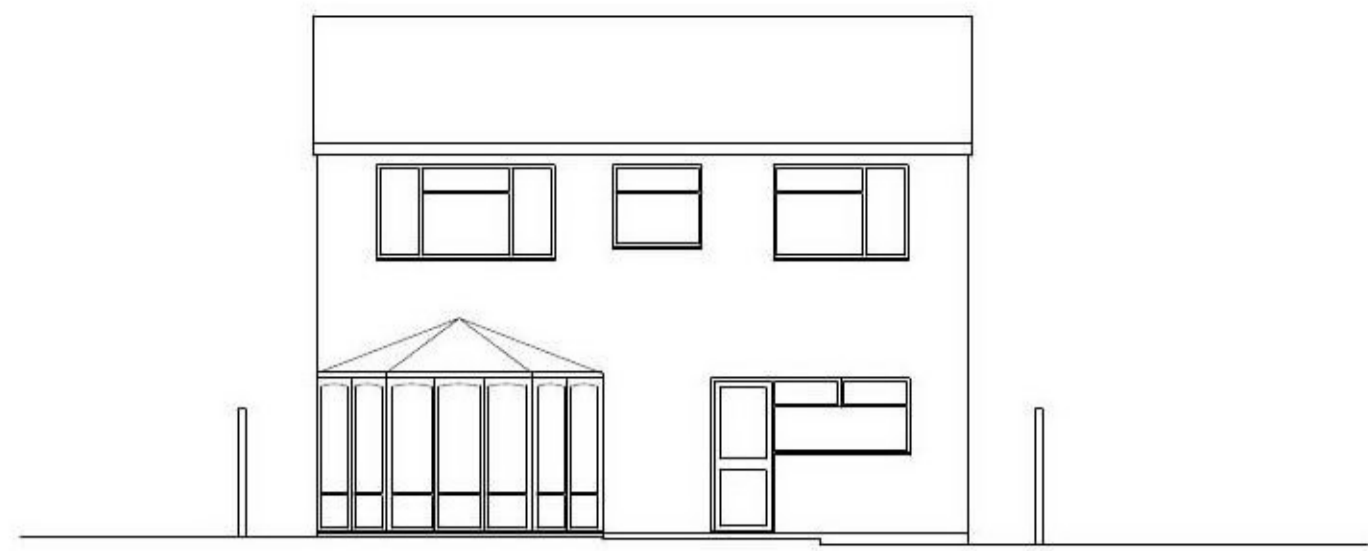


EXISTING REAR ELEVATION

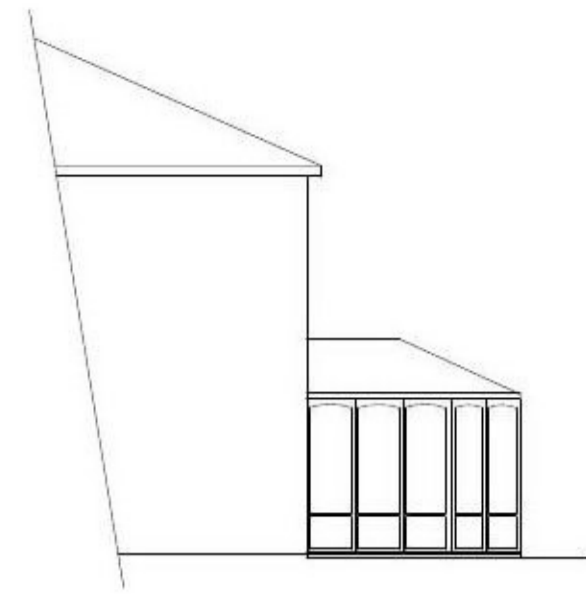


EXISTING LEFT SIDE ELEVATION

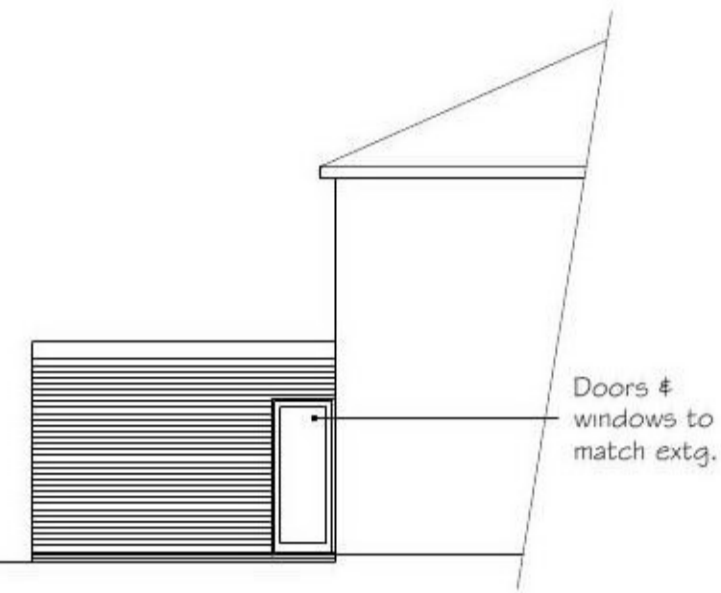


PROPOSED RIGHT SIDE ELEVATION

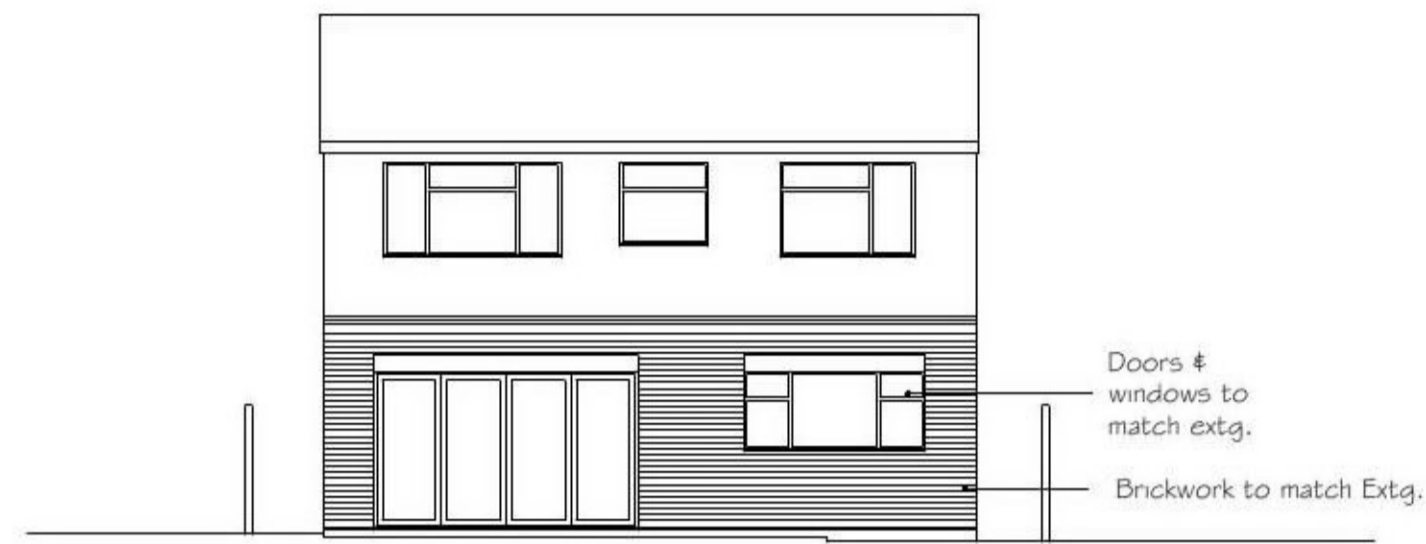


PROP. REAR ELEVATION

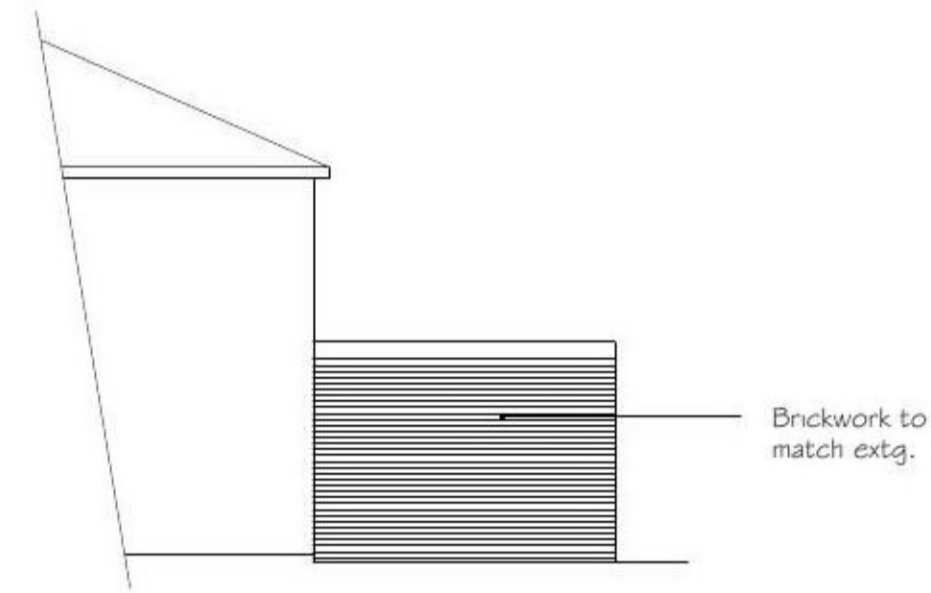

PROP. LEFT SIDE ELEVATION

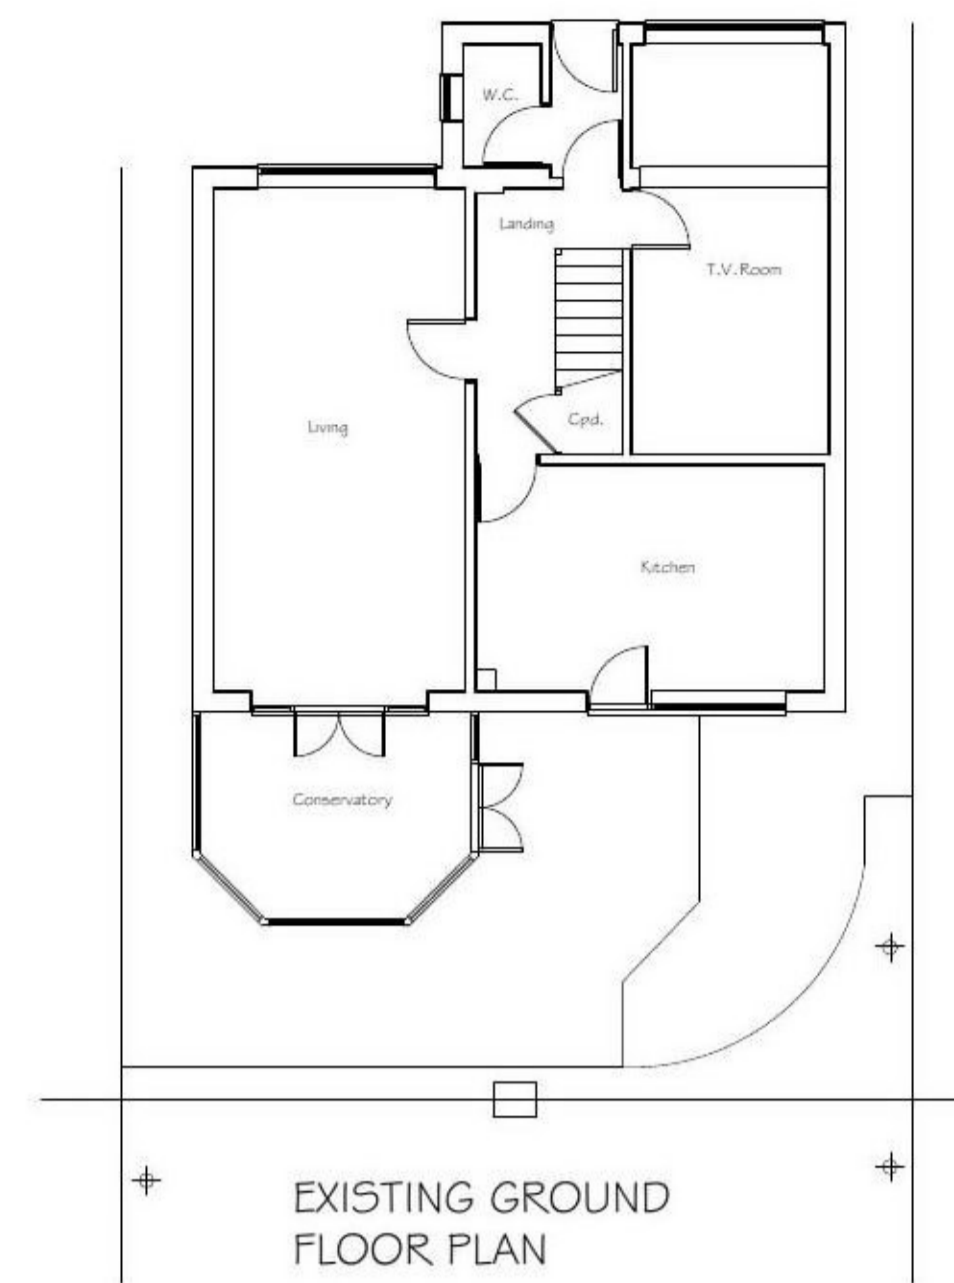

EXISTING GROUND FLOOR PLAN

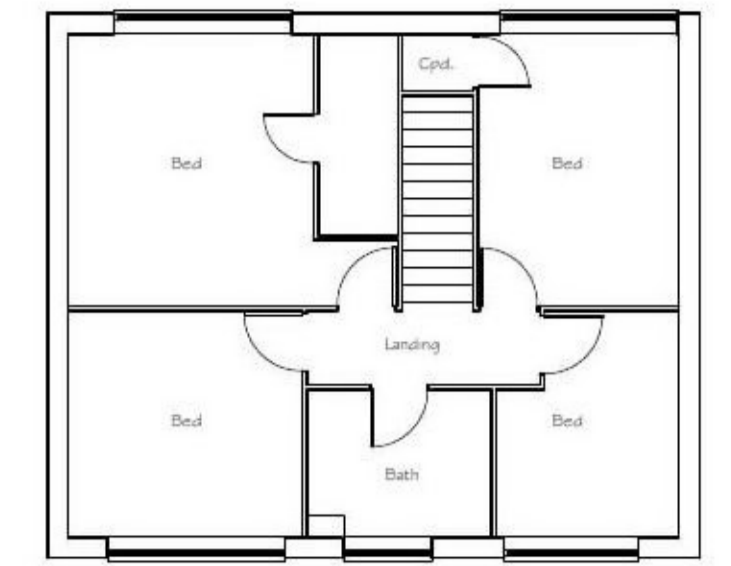


EXISTING FLOOR FLOOR PLAN



EXISTING PLANS @ 1:100




LOCATION PLAN 1:1250

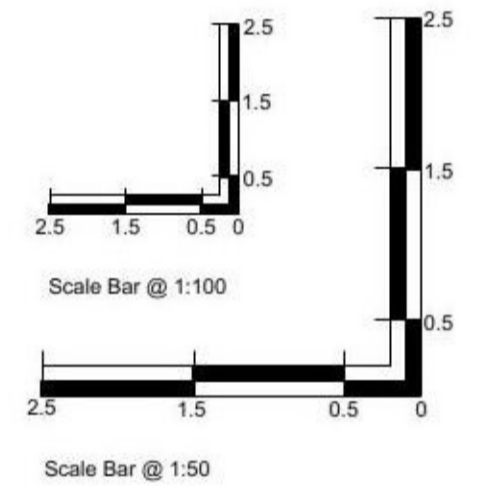

BLOCK PLAN @ 1:500

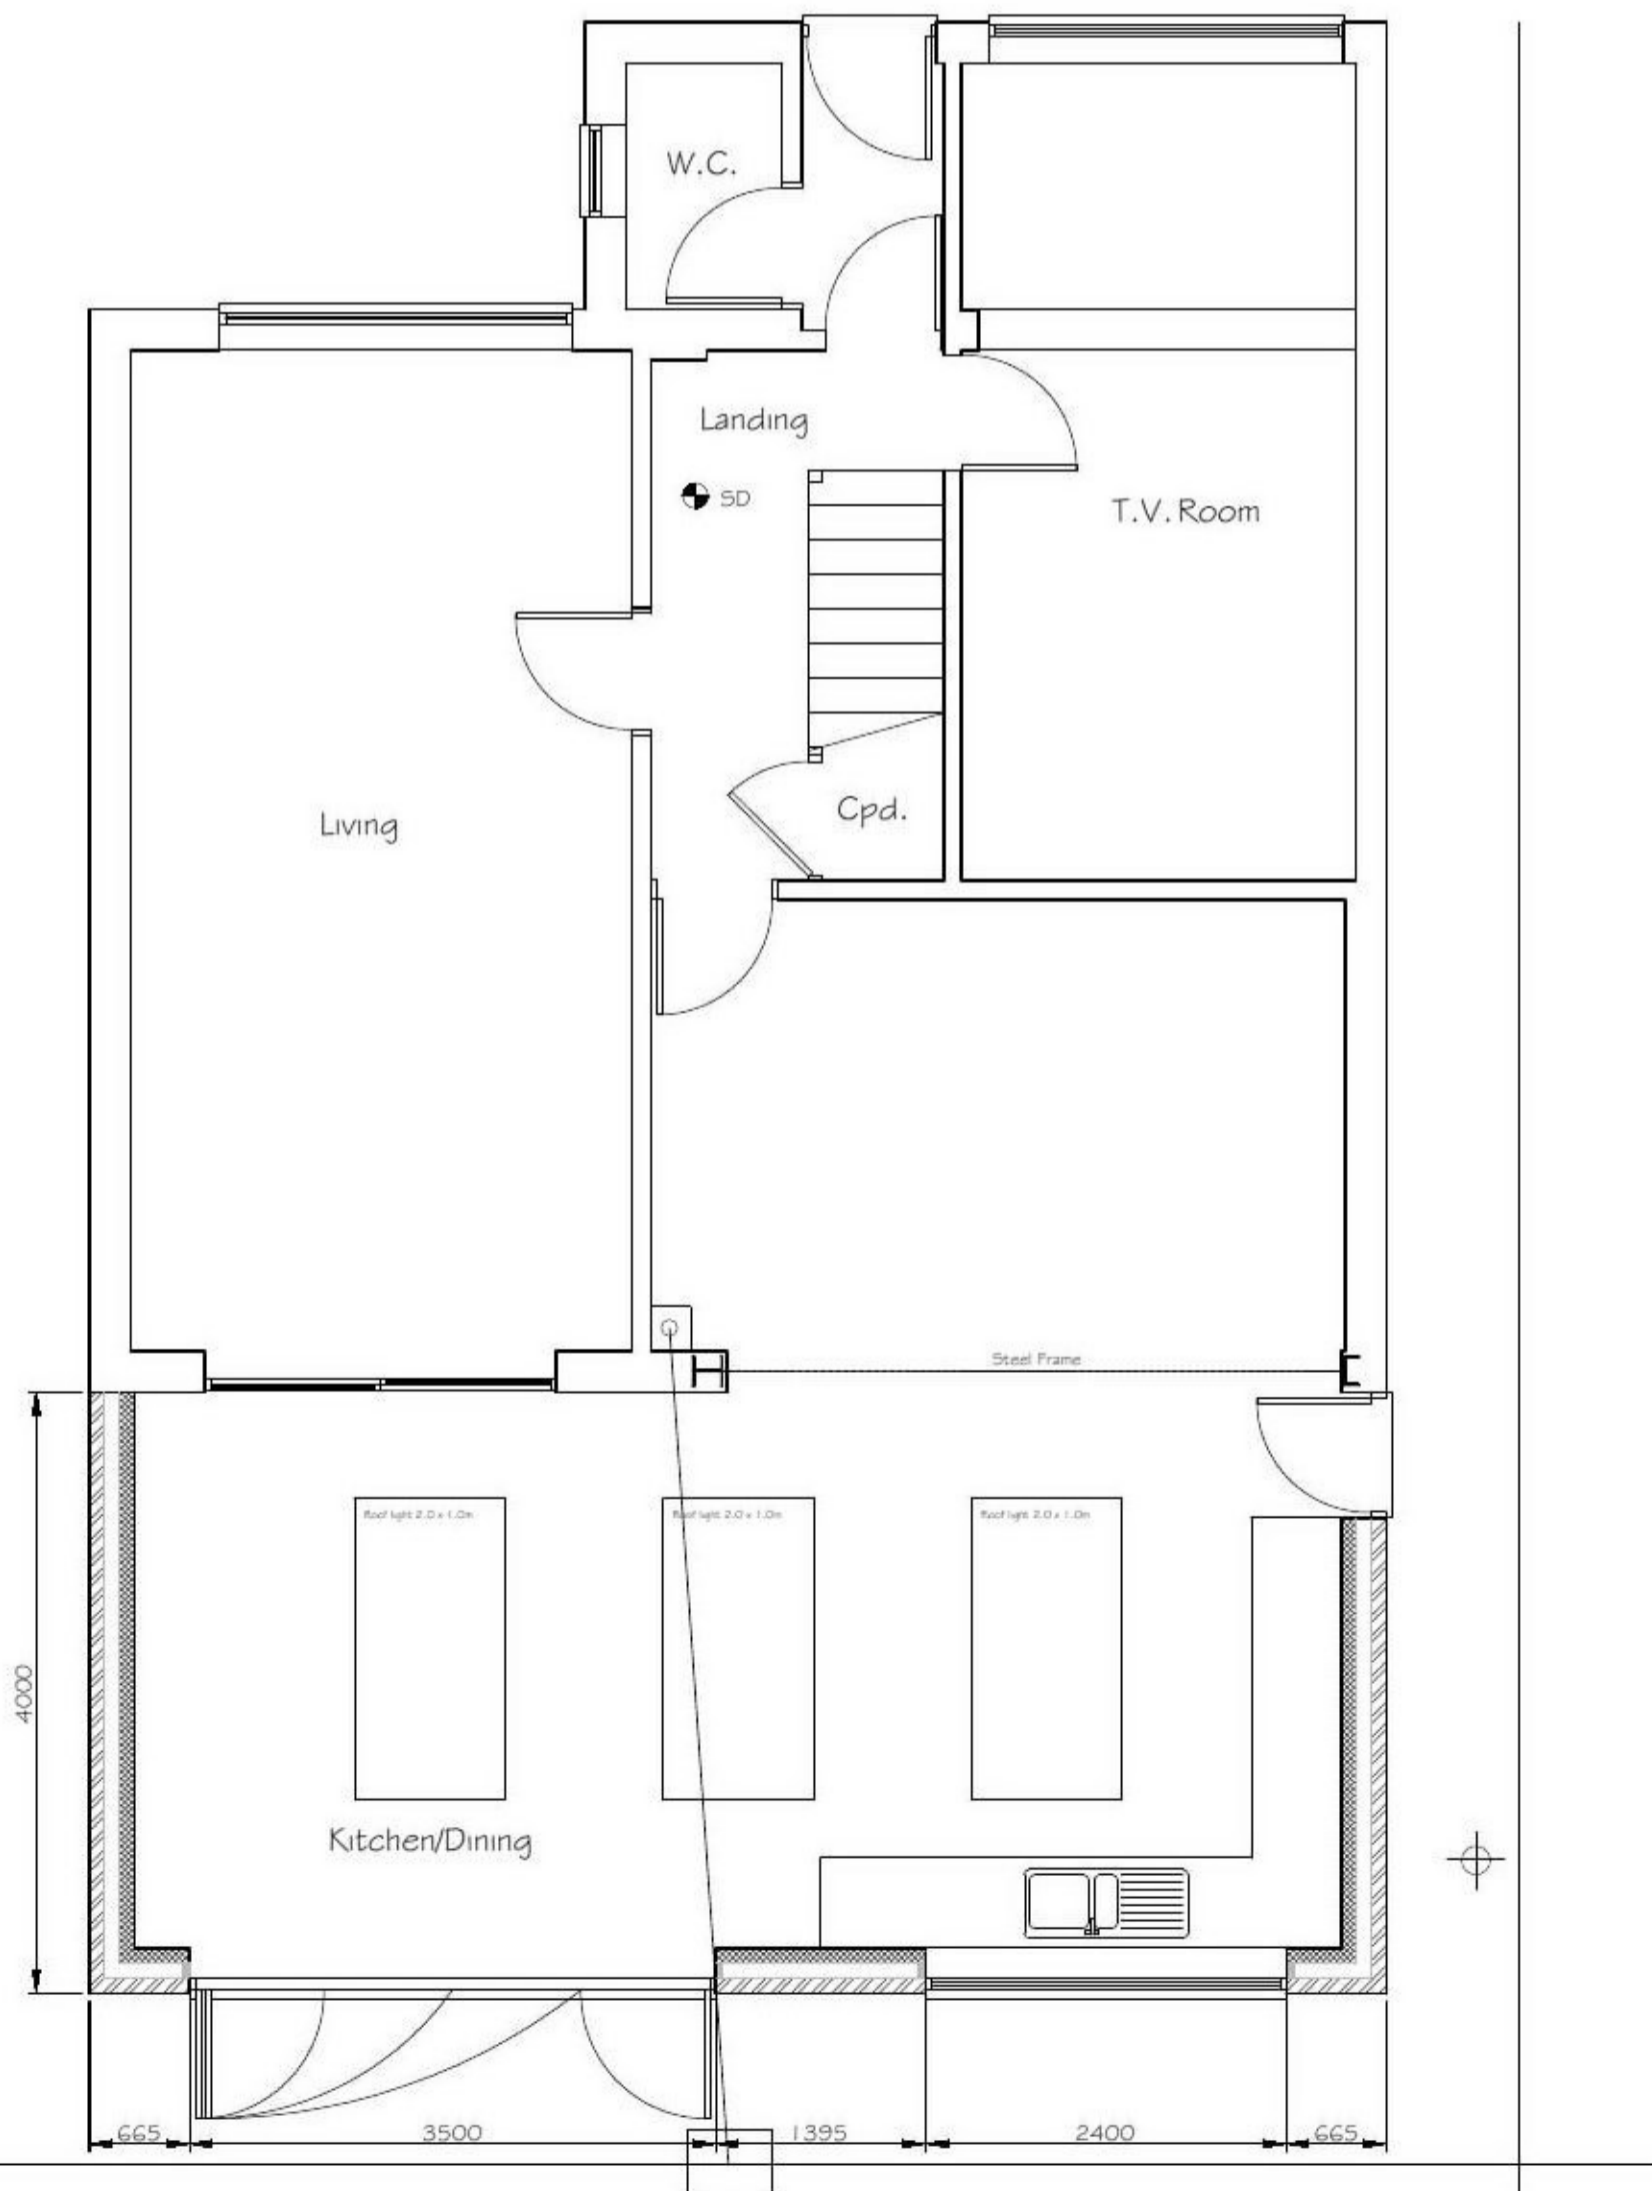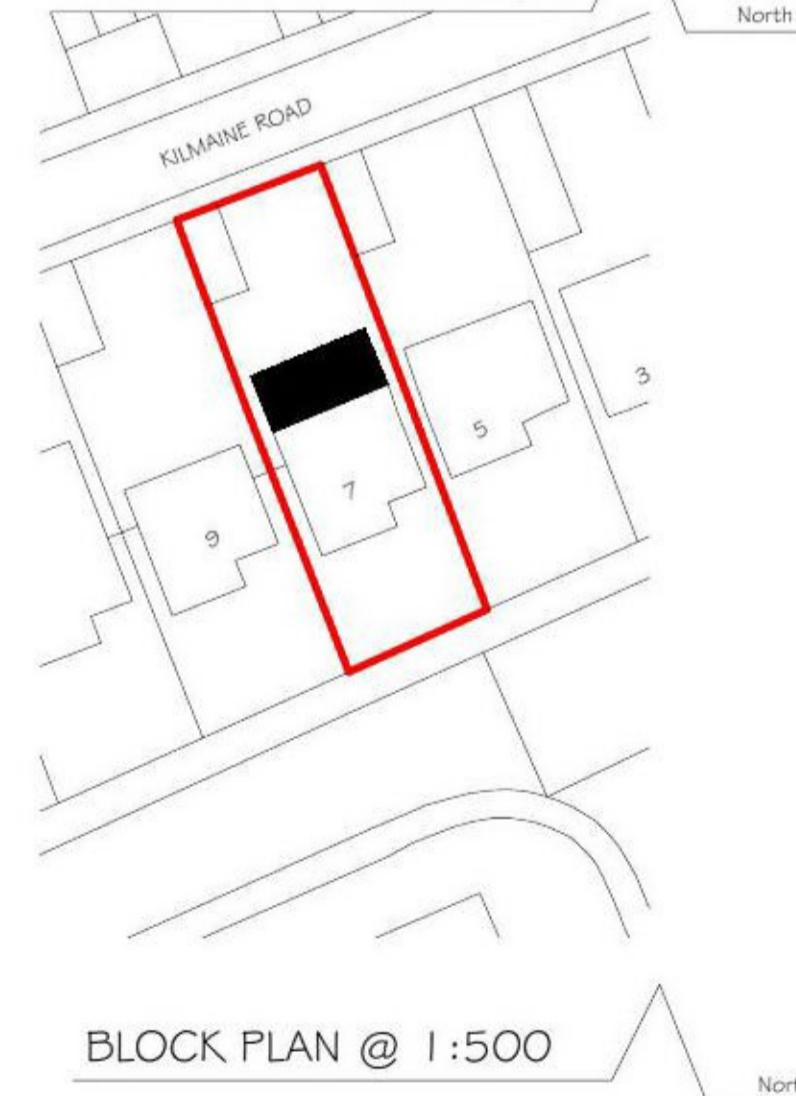

PROPOSED GROUND FLOOR PLAN @ 1:50

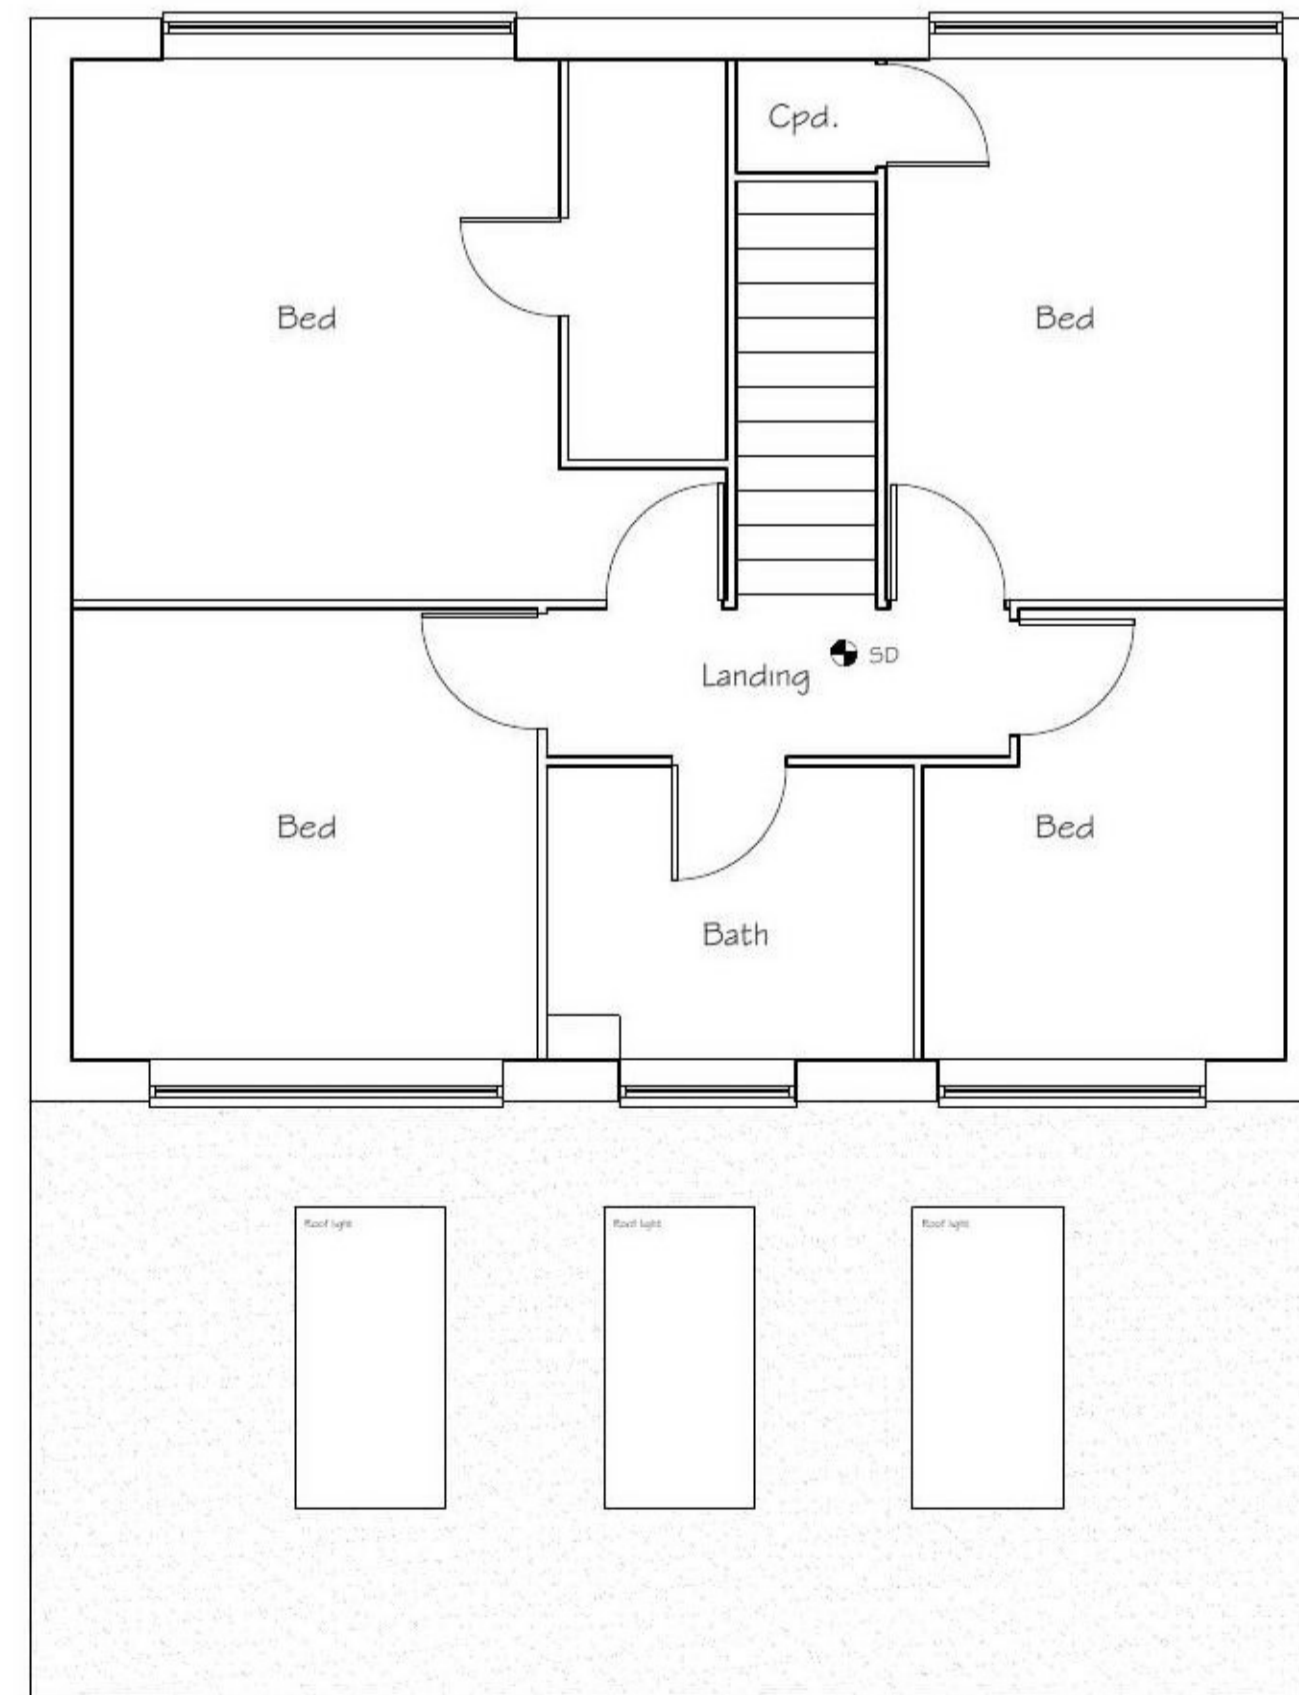

PROPOSED FIRST FLOOR PLAN @ 1:50

GENERAL NOTE  
U-Values shown are the maximum value for each element of the fabric. Improvement over and above the value shown is acceptable however no worsening of the value will be acceptable without first agreeing changes with the Building Control Officer.

| Revision | Date | Rev |
|----------|------|-----|
|          |      |     |

Client  
**Mr & Mrs Haveron**

Project  
**7 Gravel Hill Way  
Harwich  
CO12 4UN**

Title  
**Planning Issue**

Scale 1:50 & 1:100 @ A1 Date July 2021

Drawn By **MWB** Checked By .

Dwg. No. **21/1877/101** Rev. .

**ESP**  
Building Design

Serving Essex & Hertfordshire

File Path Z:\ESP\1877 - 7 Gravel Hill Way\101