




REAR ELEVATION

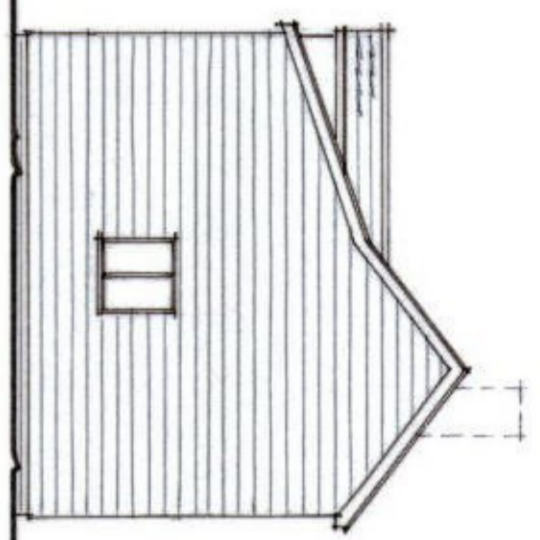


SOUTH

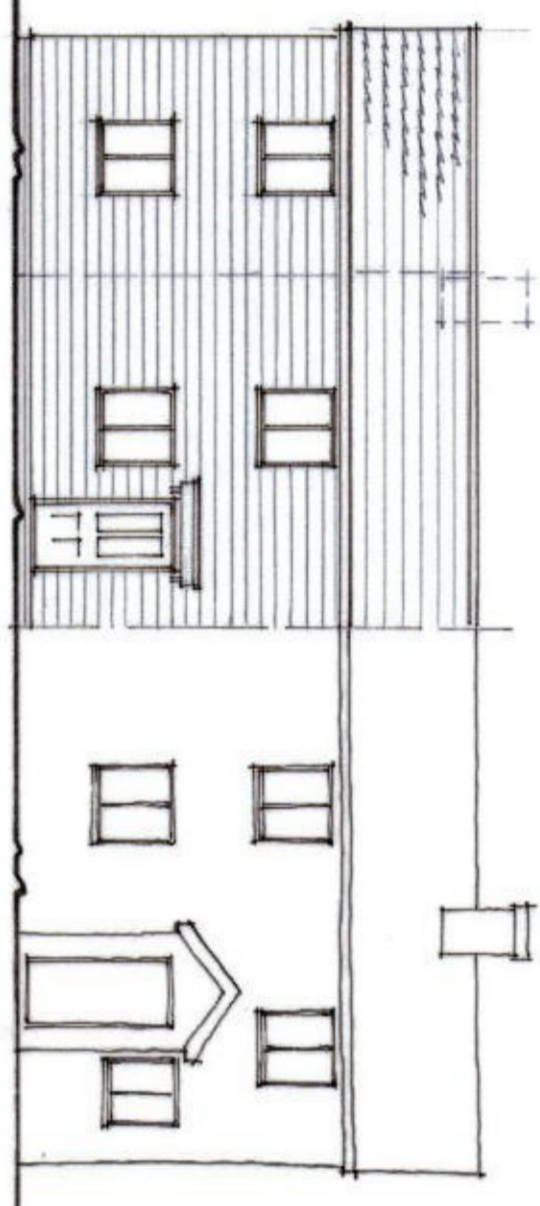


PROPOSED FRONT ELEVATION

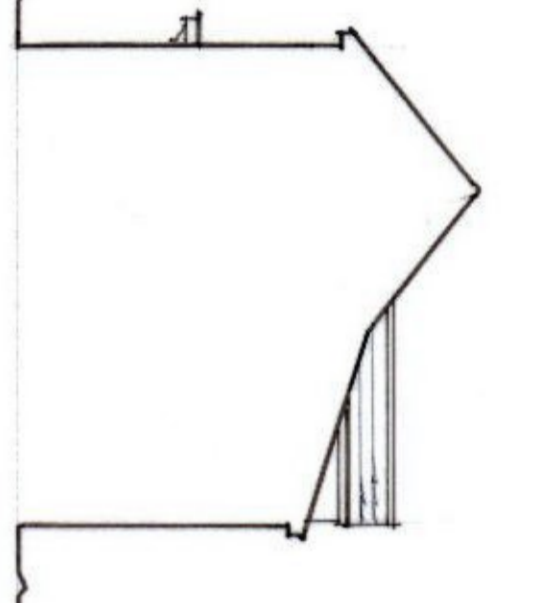

NORTH 1:100

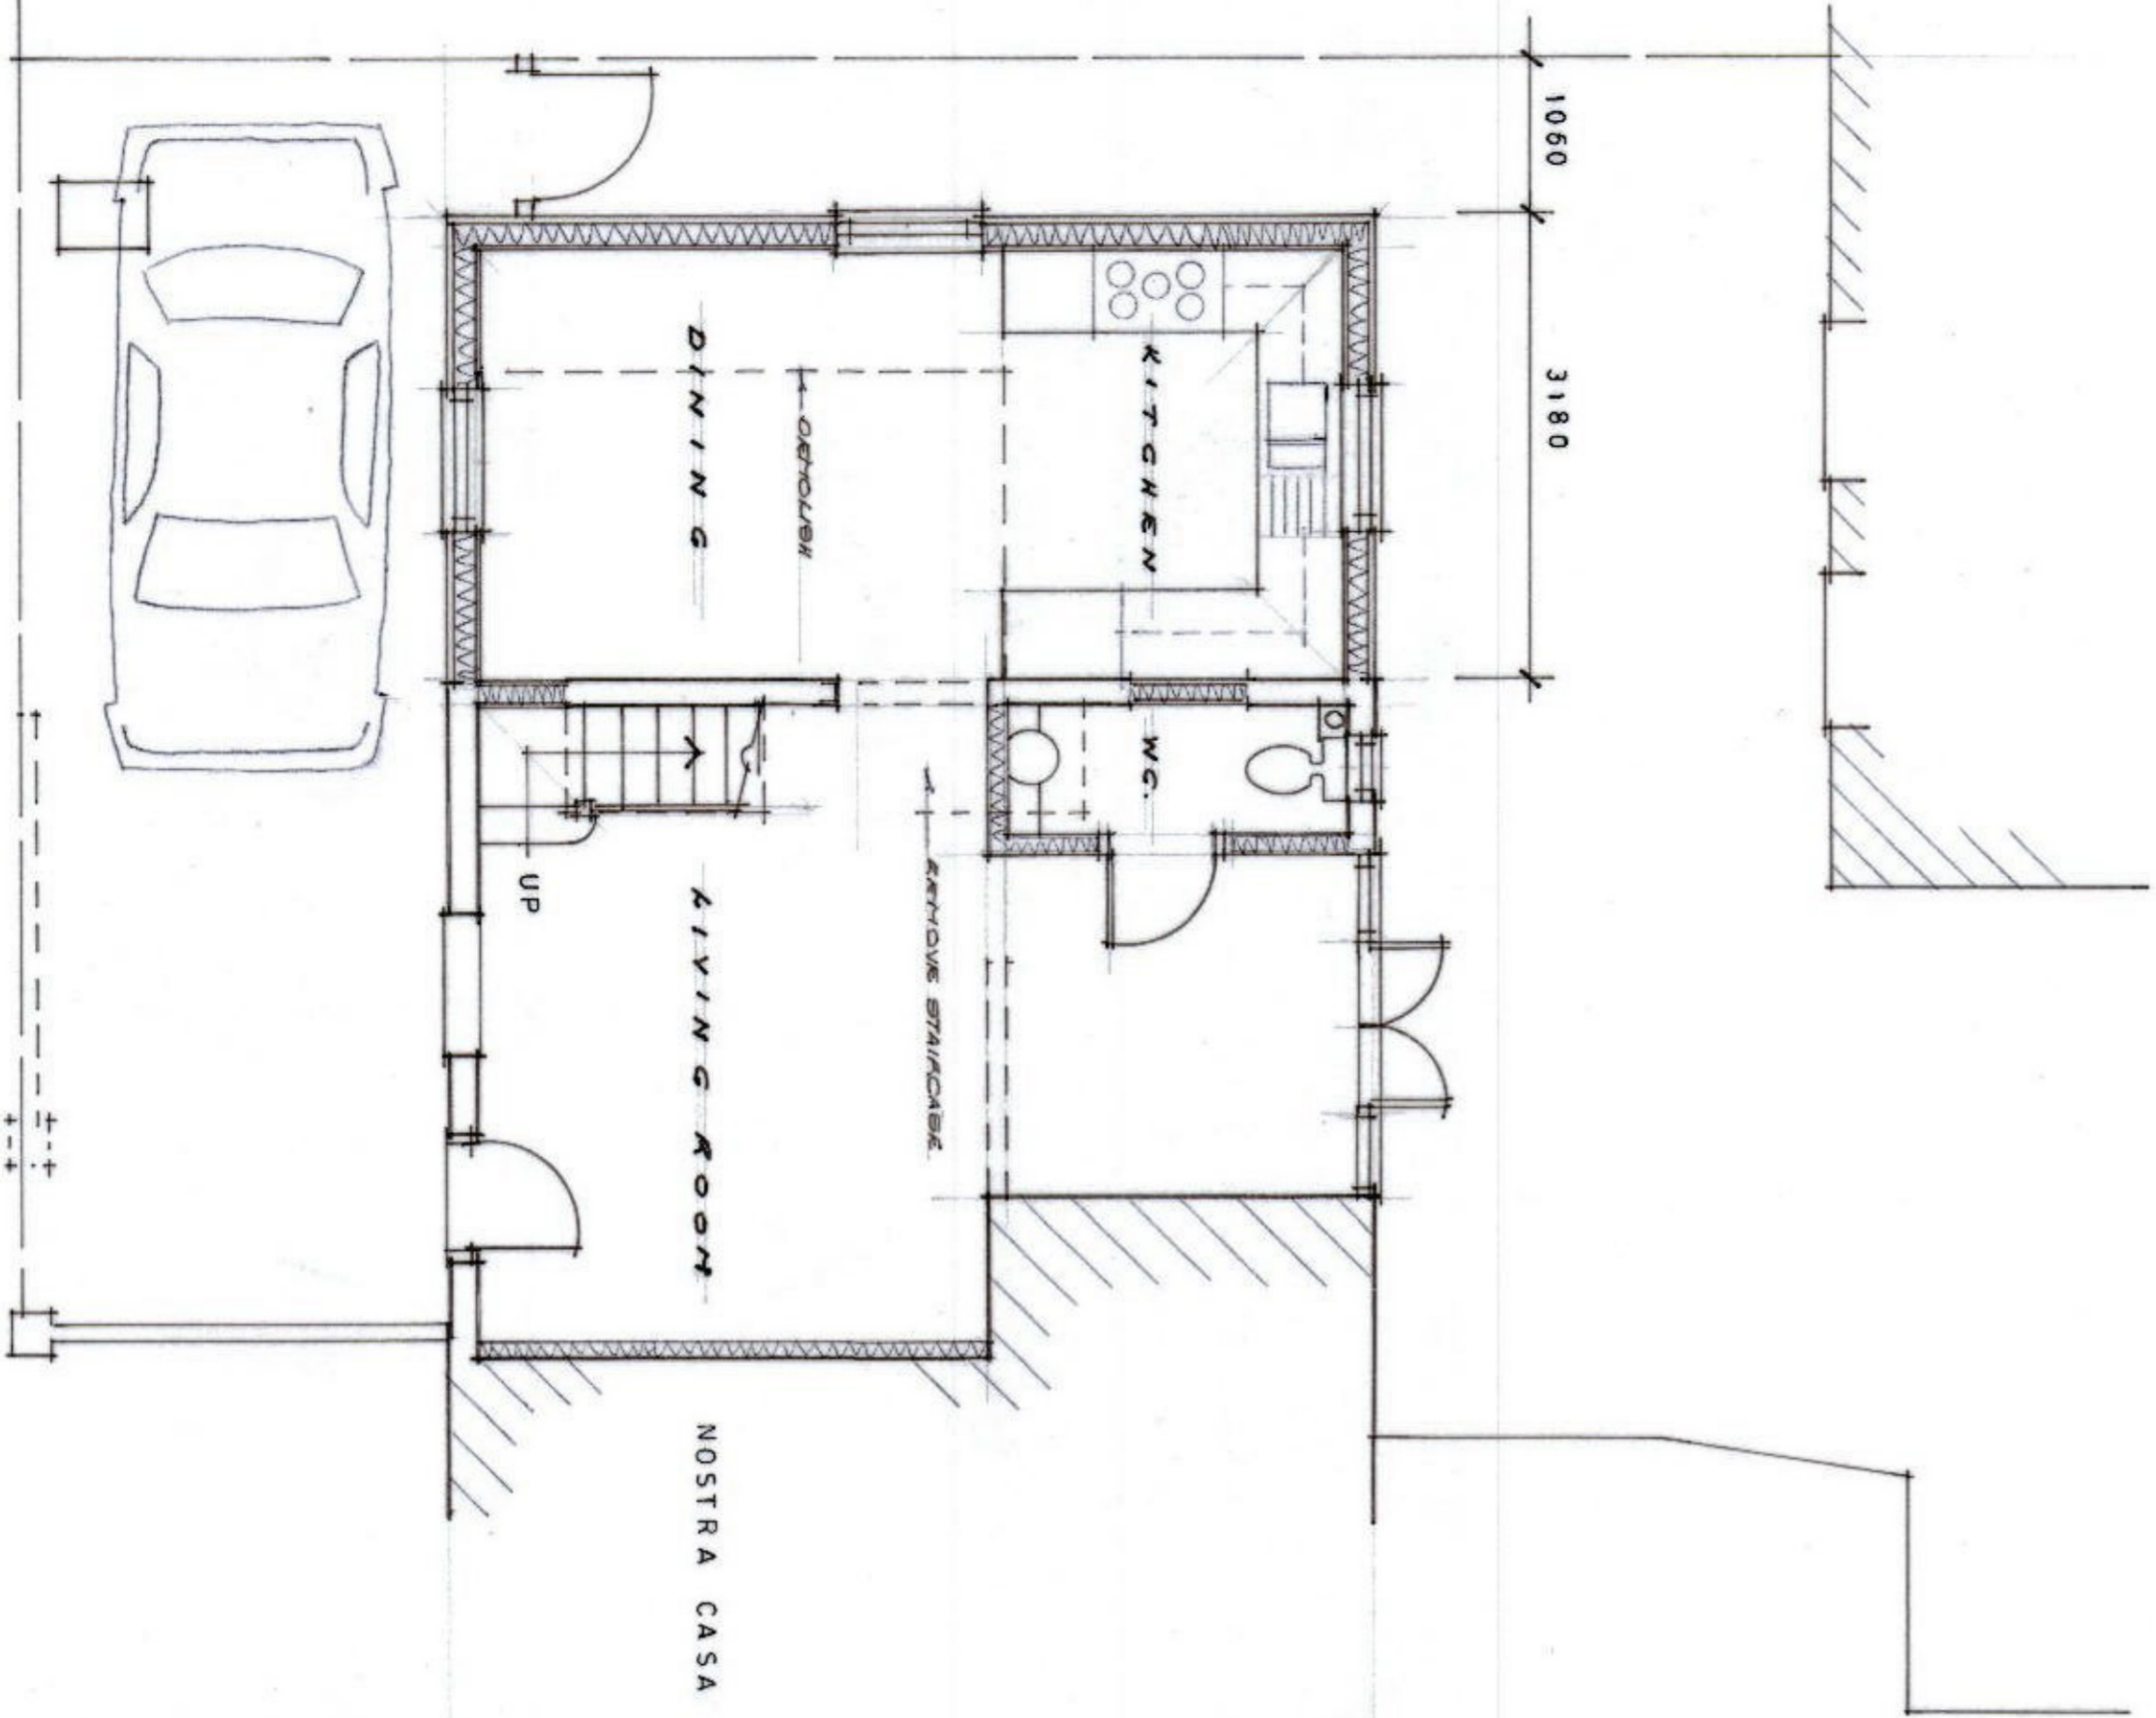


PROPOSED GROUND FLOOR PLAN

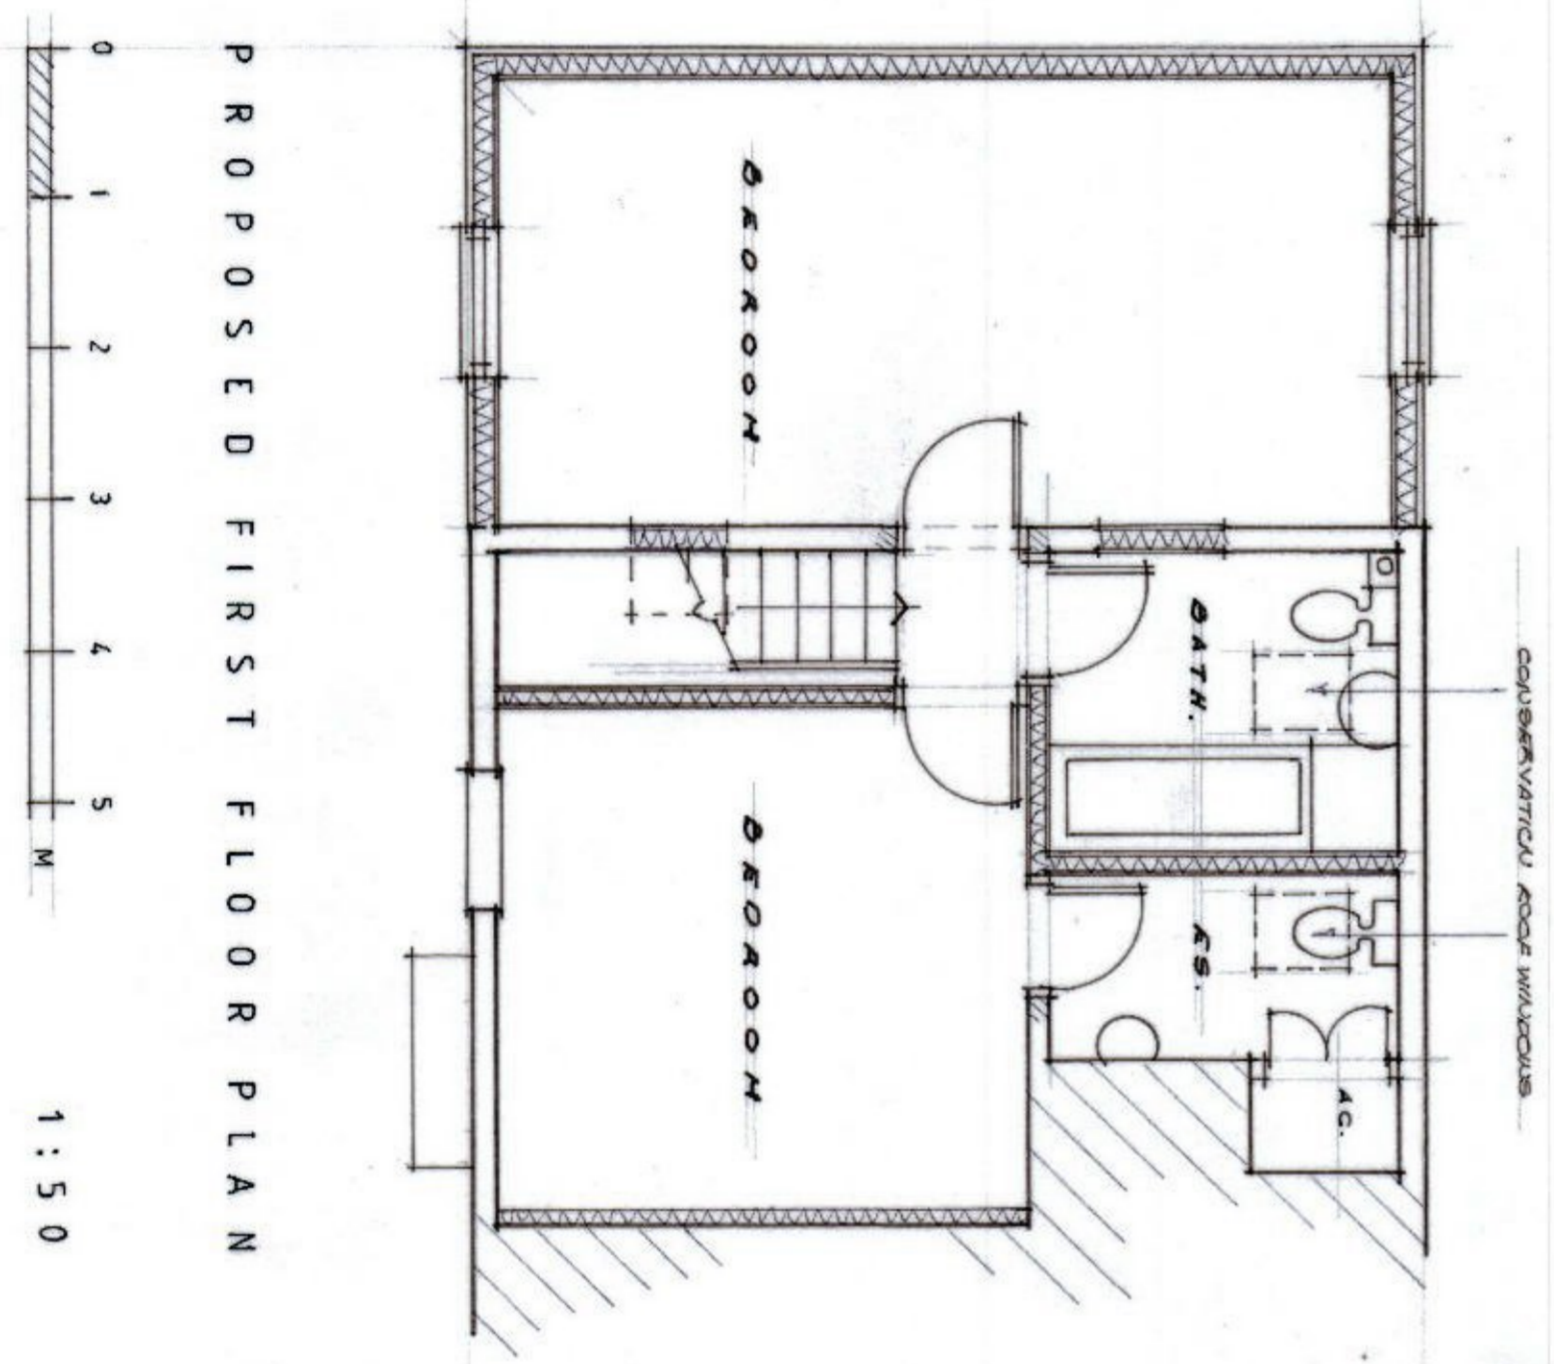

PROPOSED FIRST FLOOR PLAN



1:50

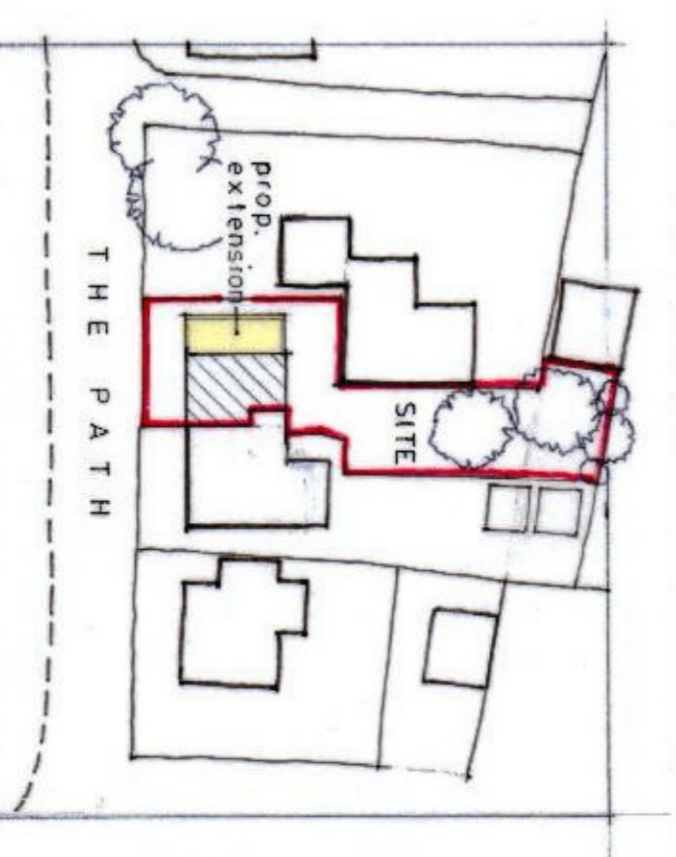

BLOCK PLAN 1:500

DESCRIPTION
 PROPOSED EXTENSION

PROPERTY
 ALLEN HOUSE THE PATH
 GREAT BENTLEY

FOR
 MR & MRS. R. HERBERT

SCALE 1:50 1:100
 DATE AUG 2021
 DRAWING NO. AH / GB / 2
 BENTLEY HOUSE, FORD, GREAT BENTLEY, COLCHESTER, ESSEX, CP9 6DN

CHRIS MORRIS
 DESIGN LTD

THIS PLAN MUST NOT BE COPIED WITHOUT THE PERMISSION
 OF CHRIS MORRIS DESIGN LTD.
 FIGURED DIMENSIONS TO BE READ IN PREFERENCE
 TO SCALERS, AND MUST BE CHECKED ON SITE.
 NO WORK SHOULD COMMENCE ON SITE UNTIL ALL NECESSARY
 L.A. APPROVALS HAVE BEEN RECEIVED.