





Note:  
1. This drawing is for planning purposes only




Existing Ground Floor/Site Block Plan (1:100)

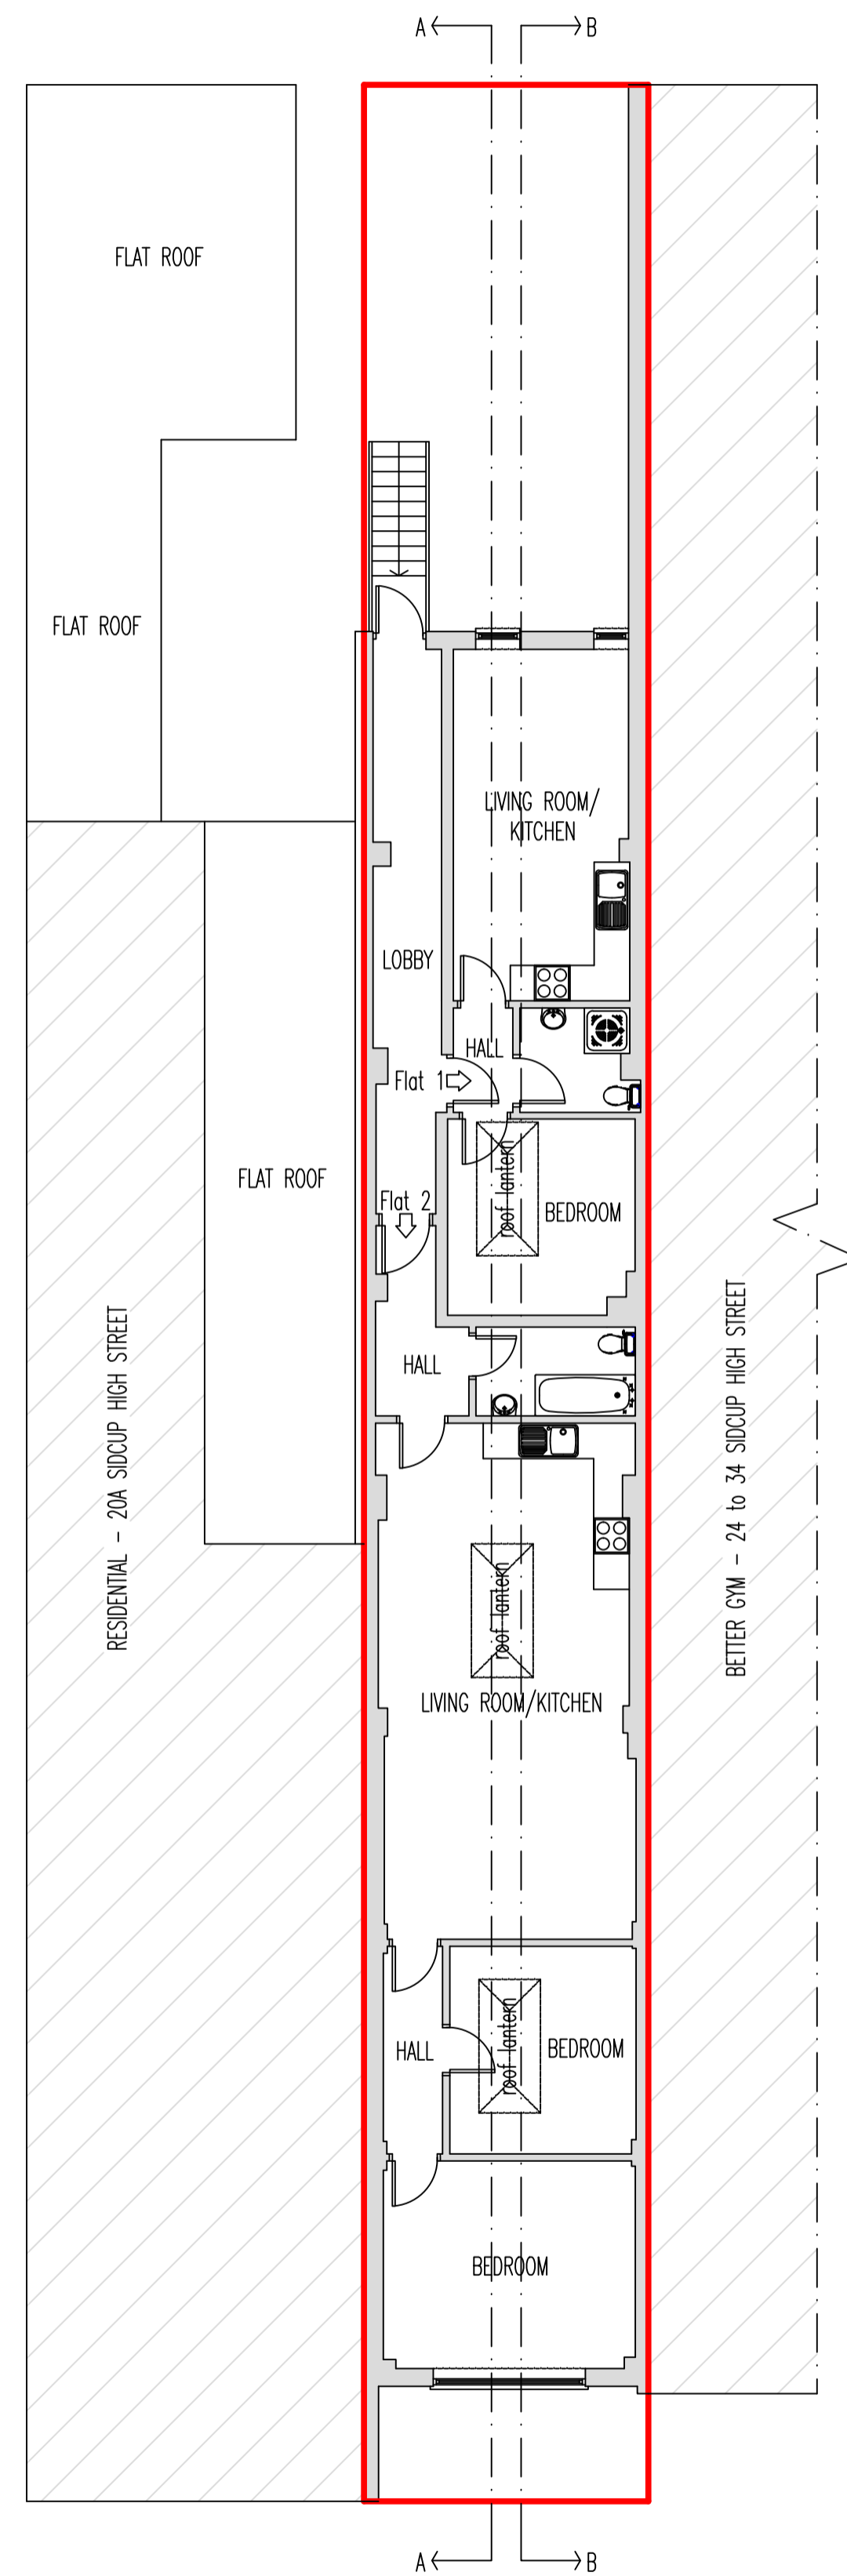

Existing First Floor Plan (1:100)

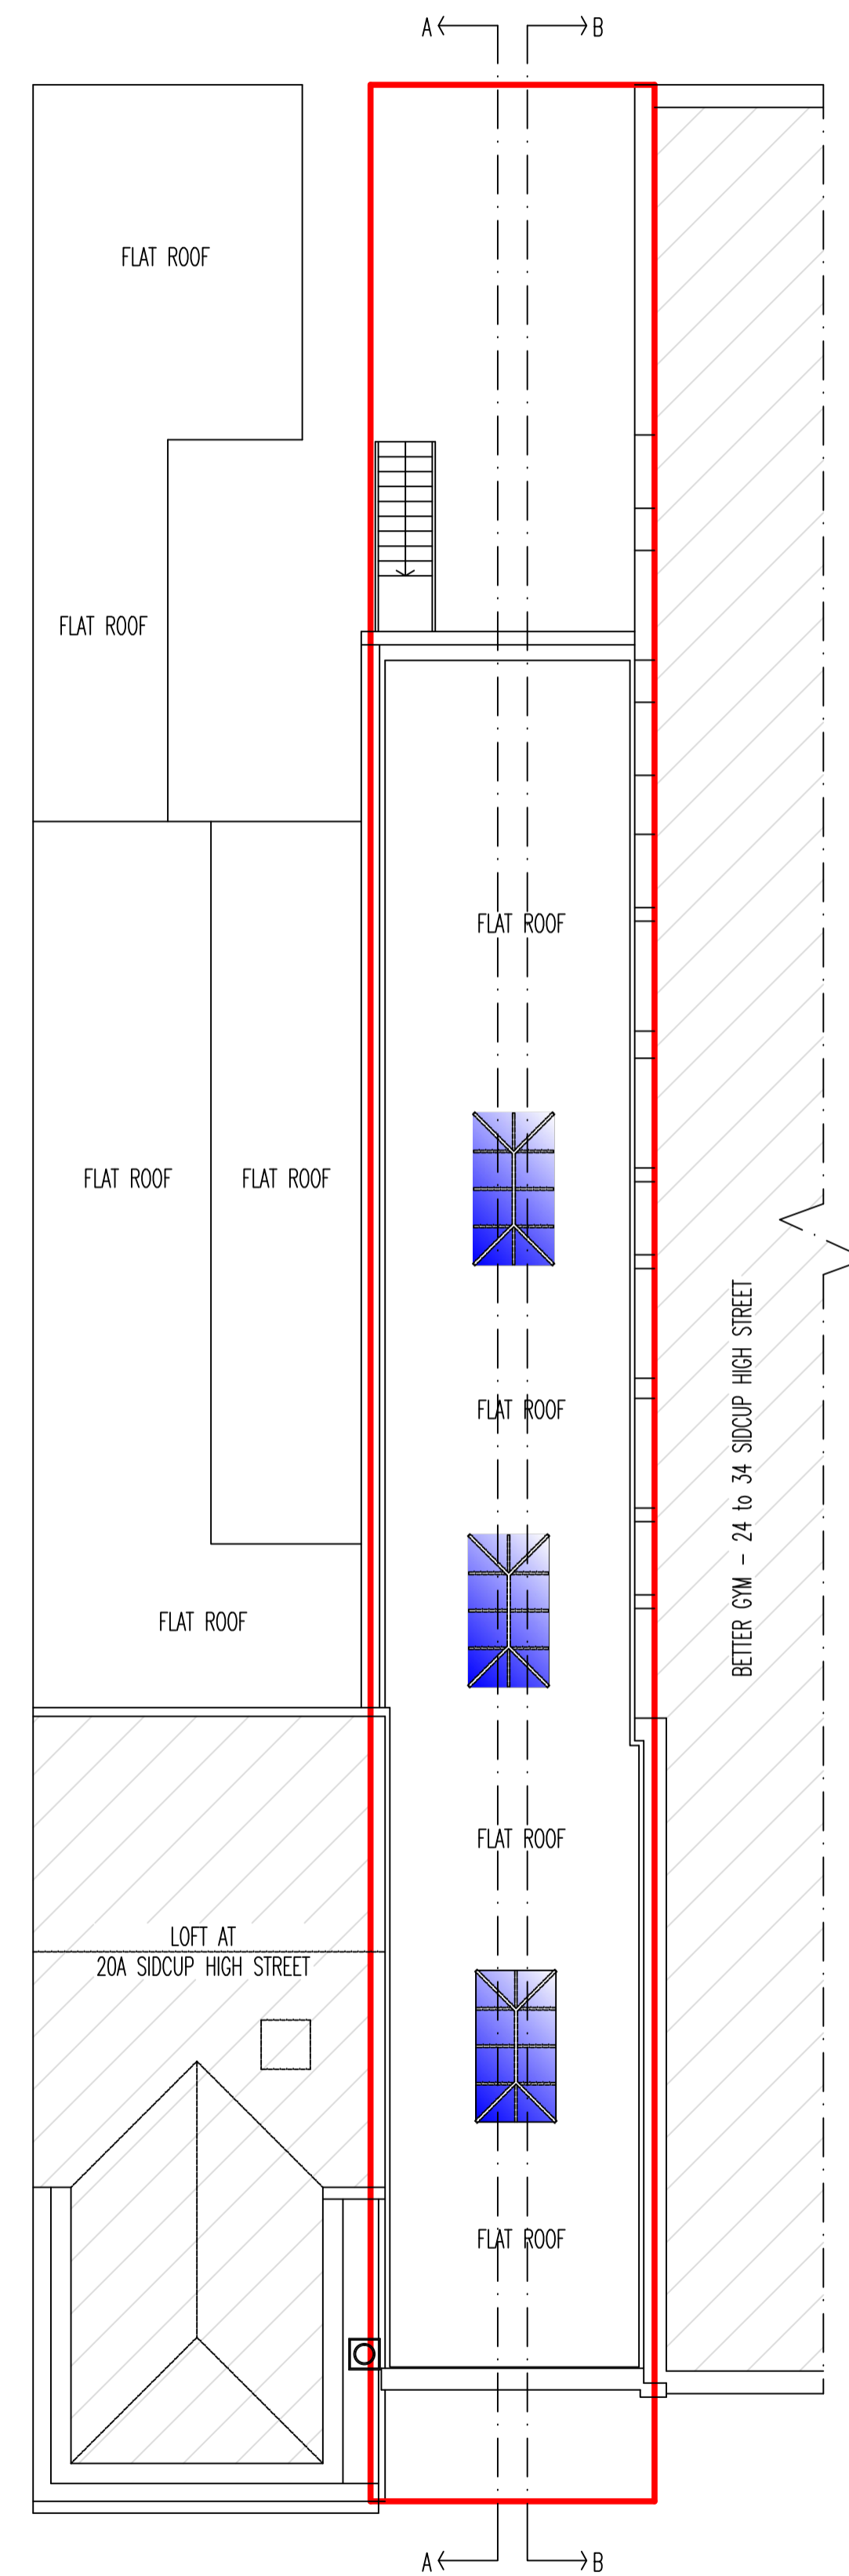

Existing Second Floor Plan (1:100)

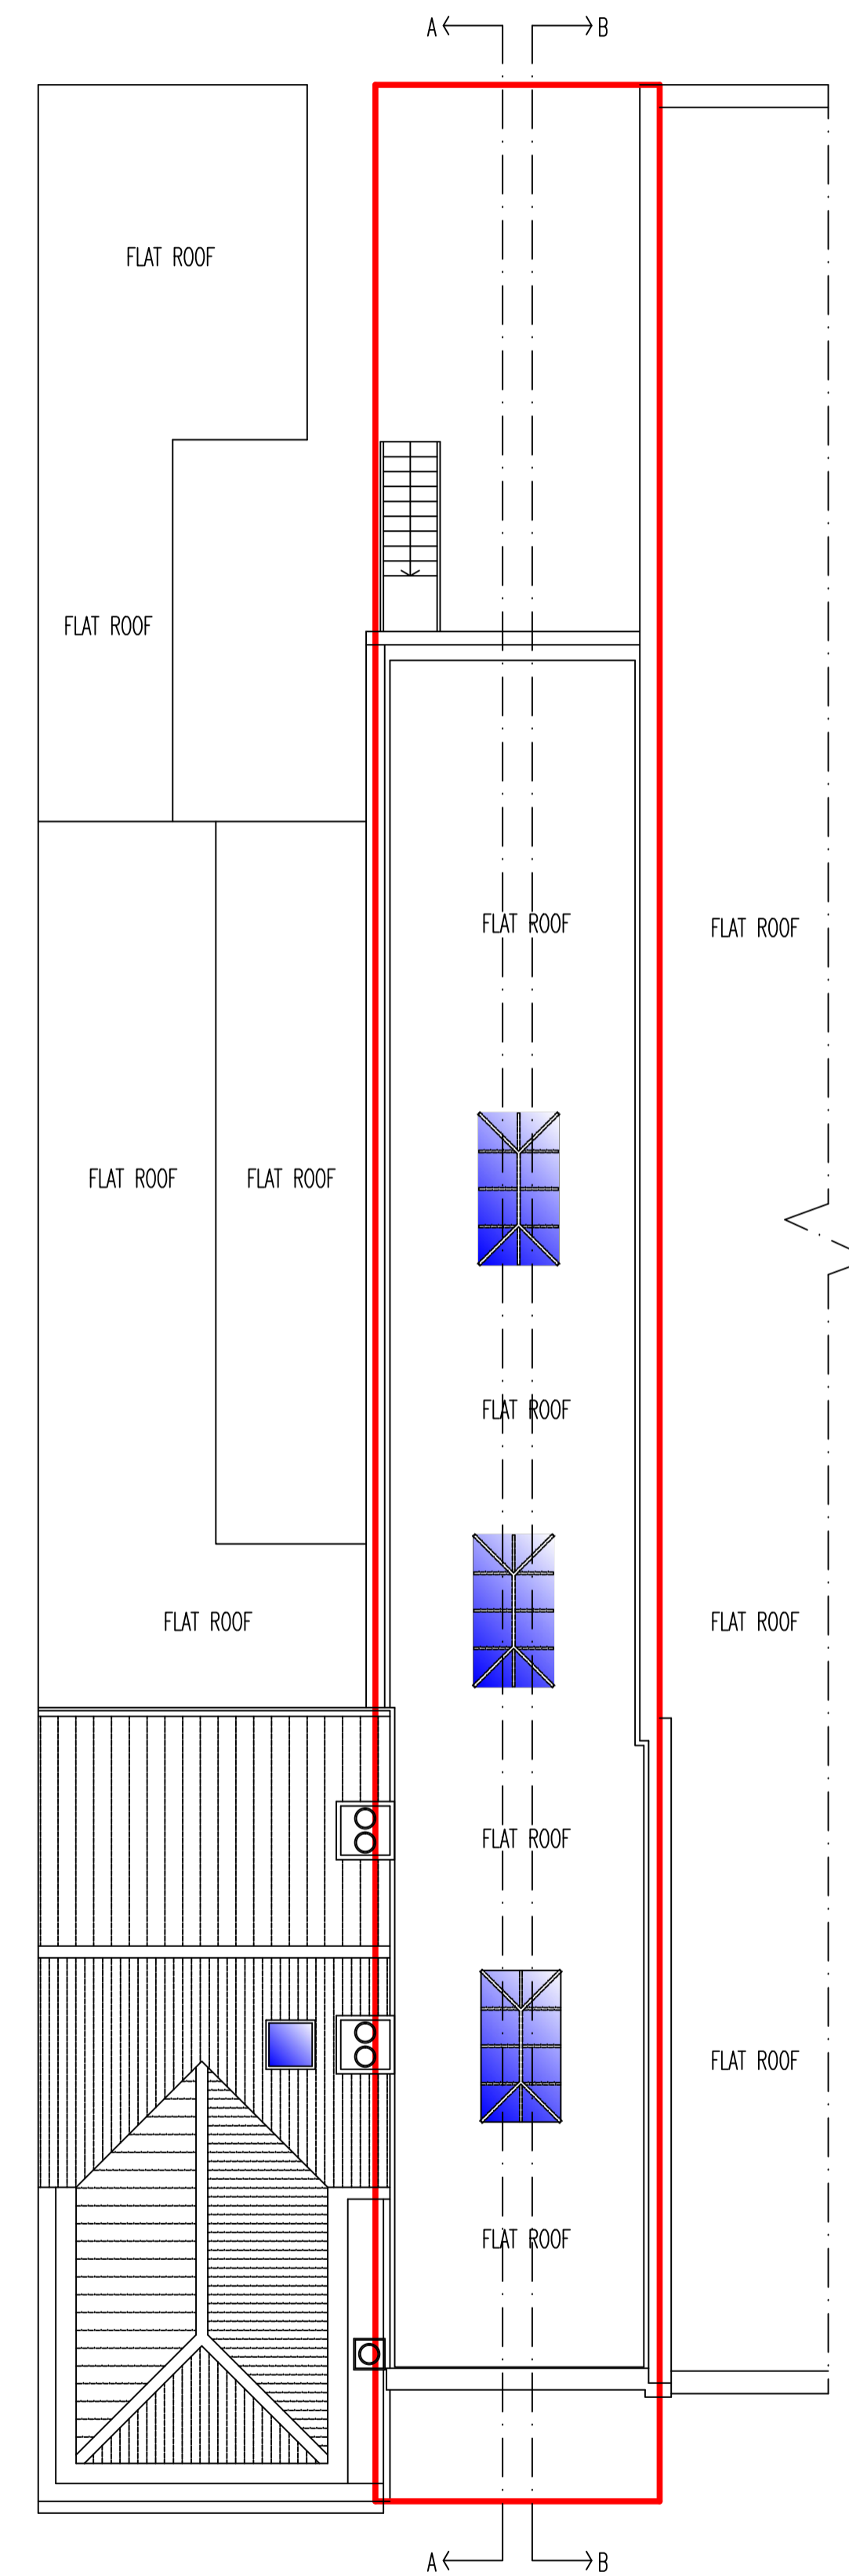

Existing Roof Plan (1:100)

Existing Accommodation Schedule (GIFA):

Ground Floor:  
Retail Unit @ 123 sq.m

First Floor:  
Flat 1: Studio Flat @ 34 sq.m  
Flat 2: 2 Bedroom, 4 Person Flat @ 76 sq.m

REVISION	DESCRIPTION	DATE

CLIENT:  
Hansali Corporate Ltd

JOB:  
22 Sidcup High Street, Sidcup, DA14 6EH

TITLE:  
Existing Plans

**FNH Property Services**  
Hillside  
London Road  
West Kingsdown  
Sevenoaks  
TN15 6EX  
Tel: 07949 928 170  
Email: fetihuseyin@outlook.com

SCALE	D	C	DATE
1:100 @ A1	FH	FH	April 2021

JOB NO.	DRAWING NO.	REVISION
210424		01