



0m 1m 2m 3m 4m 5m

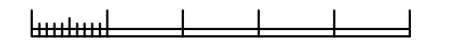


Scale rule 1:100

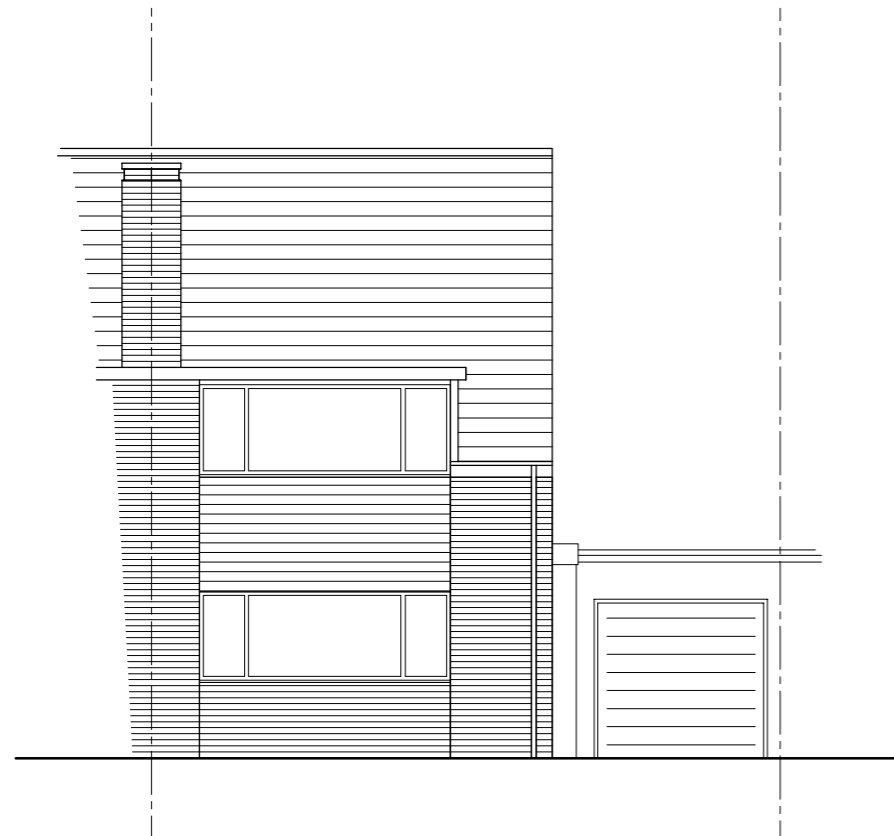


Existing Front Elevation



Existing Side Elevation

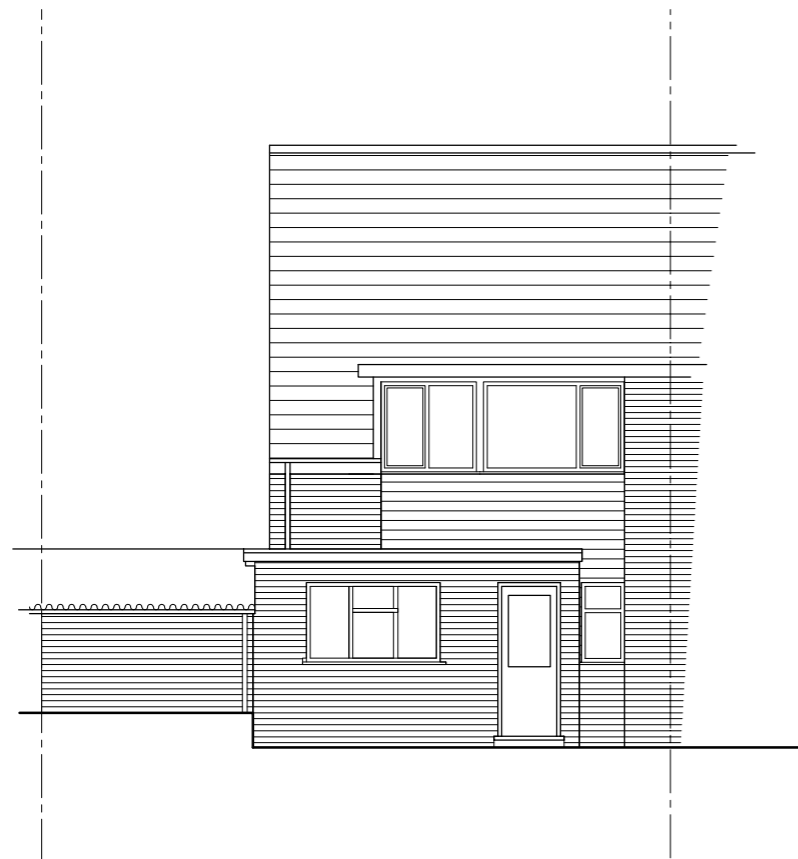

Existing Rear Elevation

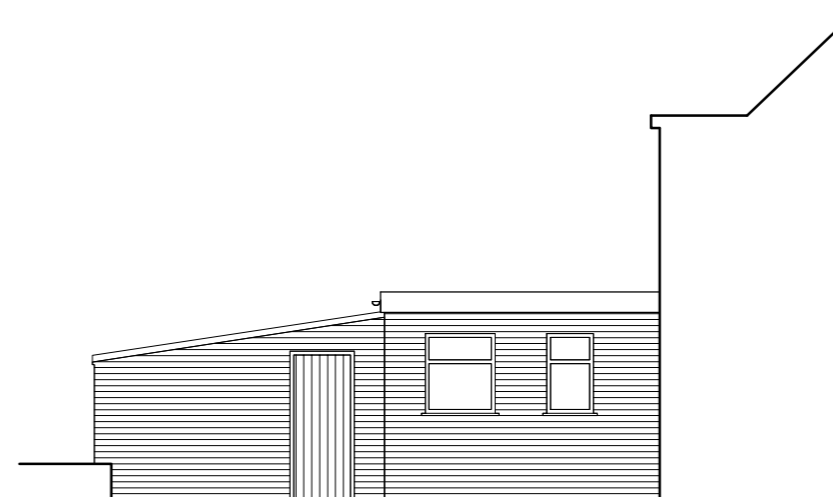

Existing Side Elevation

Rev A - Planning revision - 03/08/21
Revisions

CRAYMANOR LIMITED
Chartered Building Consultancy

Samuel House
1-3 Woodside Road
Sidcup Kent
DA15 7JF

Tel. 020 8302 4415
Fax. 020 8308 1331



Project
Proposed single storey rear extension,
single storey front extension, two storey
side extension and internal alterations.

Drawing title
Existing elevations

Client
Mr Carlo Adduono
67, Appledore Crescent,
Sidcup,
Kent DA14 6RG
Tel. No. 07969 272970

Scale 1:100 @ A3
Date May 2021

Drawing No
21 - 016 sheet 5A