


Scale rule 1:50

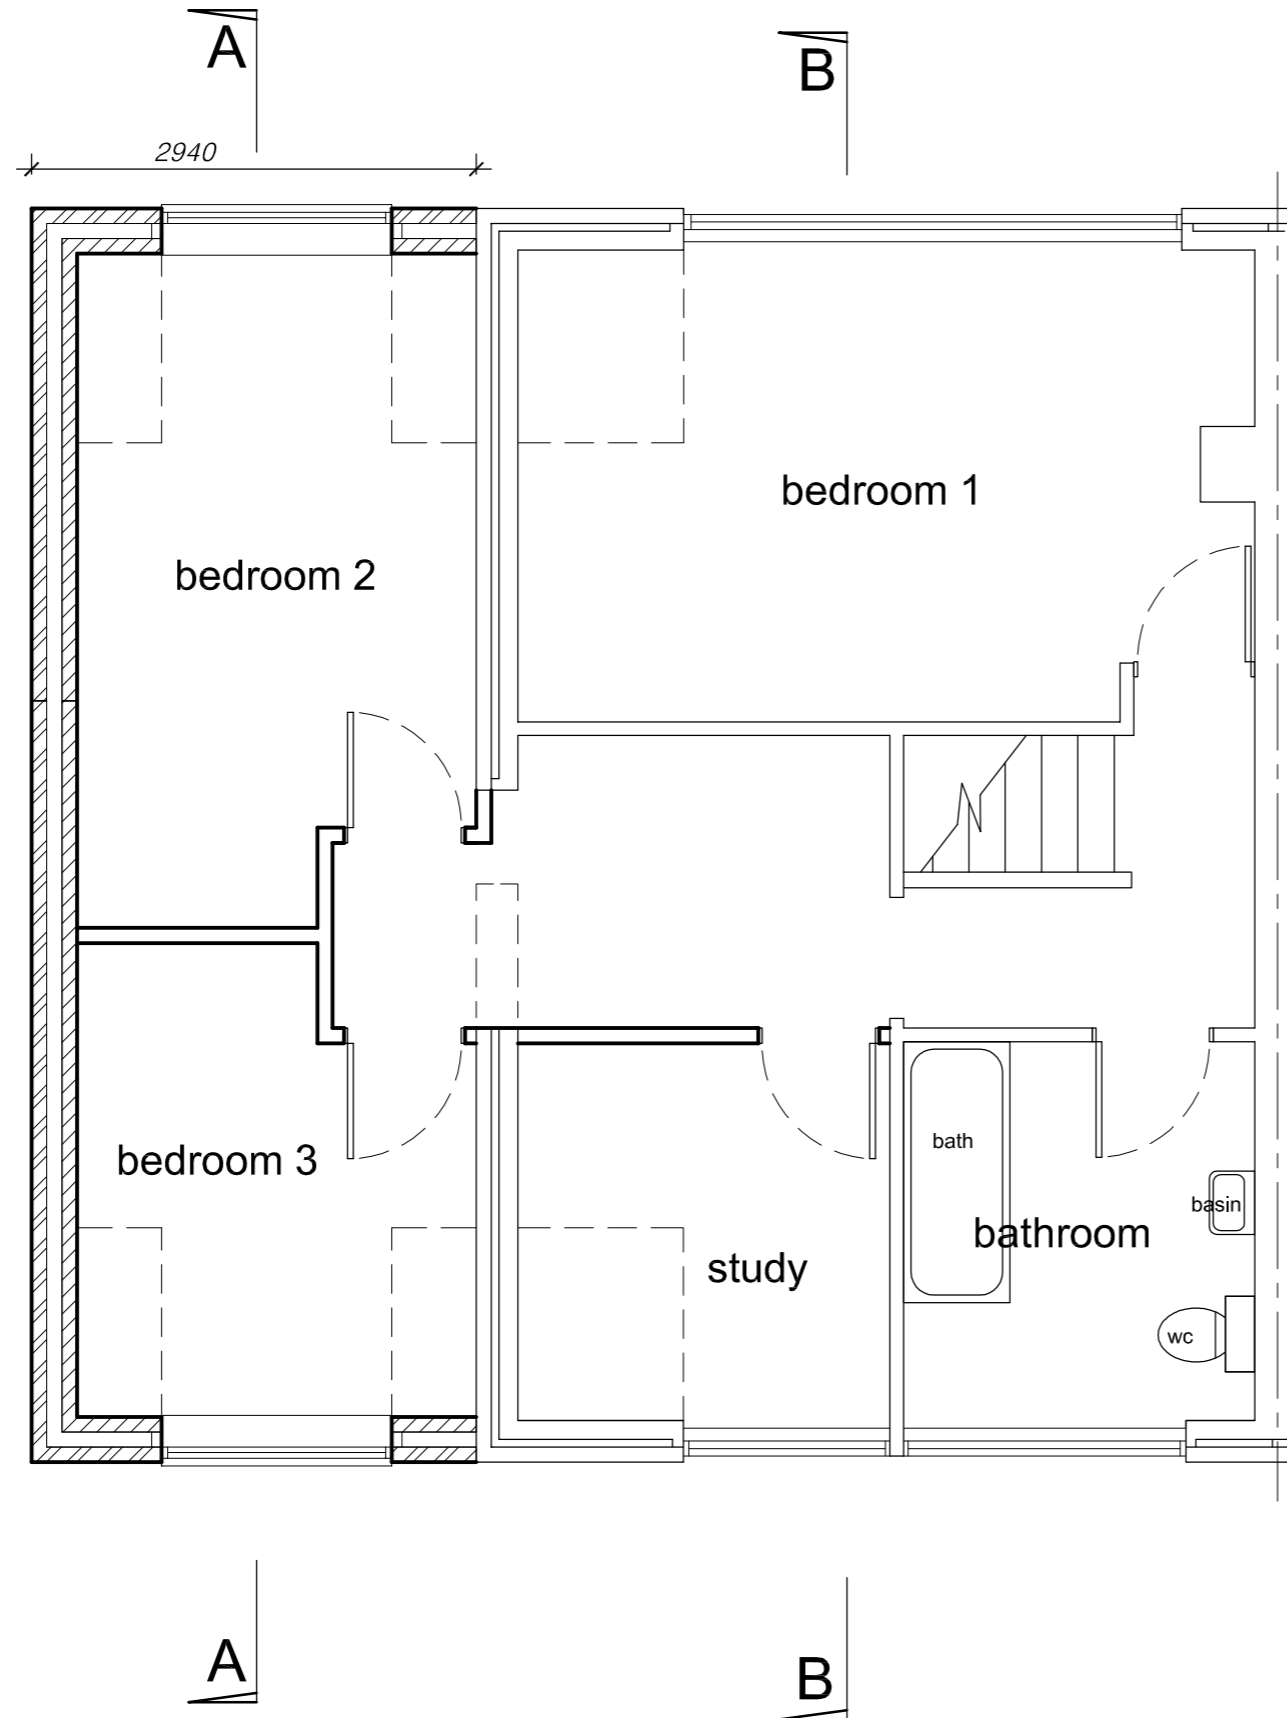

# Proposed First Floor Plan

Rev A - Client revision - 28/05/21  
Revisions

**CRAYMANOR LIMITED**  
Chartered Building Consultancy

Samuel House  
1-3 Woodside Road  
Sidcup Kent  
DA15 7JF

Tel. 020 8302 4415  
Fax. 020 8308 1331



Project  
Proposed single storey rear extension,  
single storey front extension, two storey  
side extension and internal alterations.

Drawing title  
**Proposed first floor plan**

Client  
Mr Carlo Adduono  
67, Appledore Crescent,  
Sidcup,  
Kent DA14 6RG  
Tel. No. 07969 272970

Scale  
1:50 @ A3  
Date  
May 2021

Drawing No  
**21 - 016** sheet 4A