
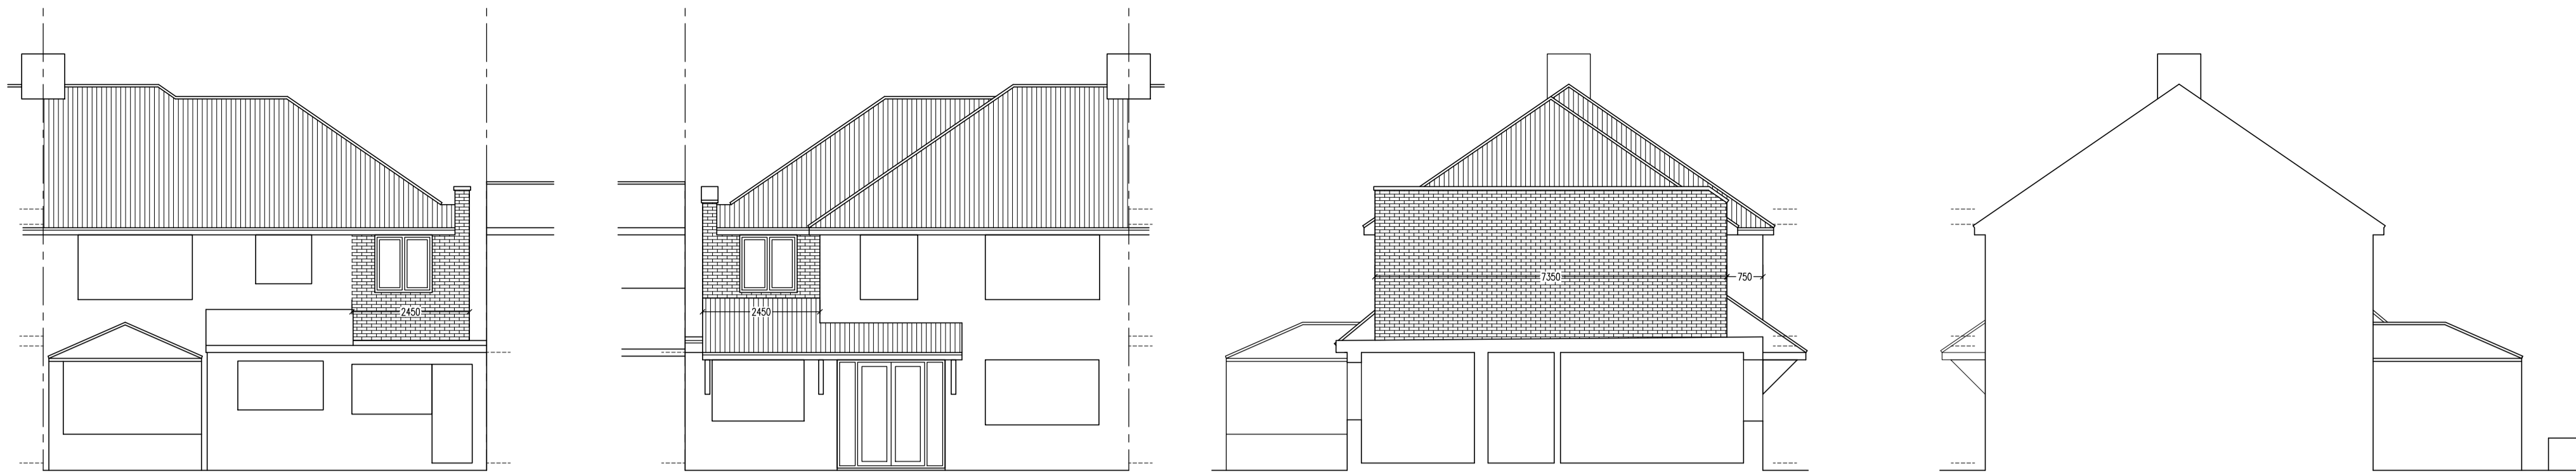


COPYRIGHT RESERVED
 ALL DIMENSIONS TO BE CHECKED BY CONTRACTOR ON SITE.
 SUPERVISOR TO BE NOTIFIED OF ALL DISCREPANCIES PRIOR
 TO WORKS COMMENCING.

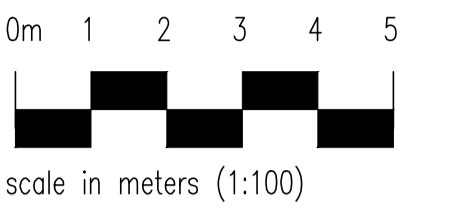


rear elevation
 PROPOSED

front elevation

side elevation


return elevation

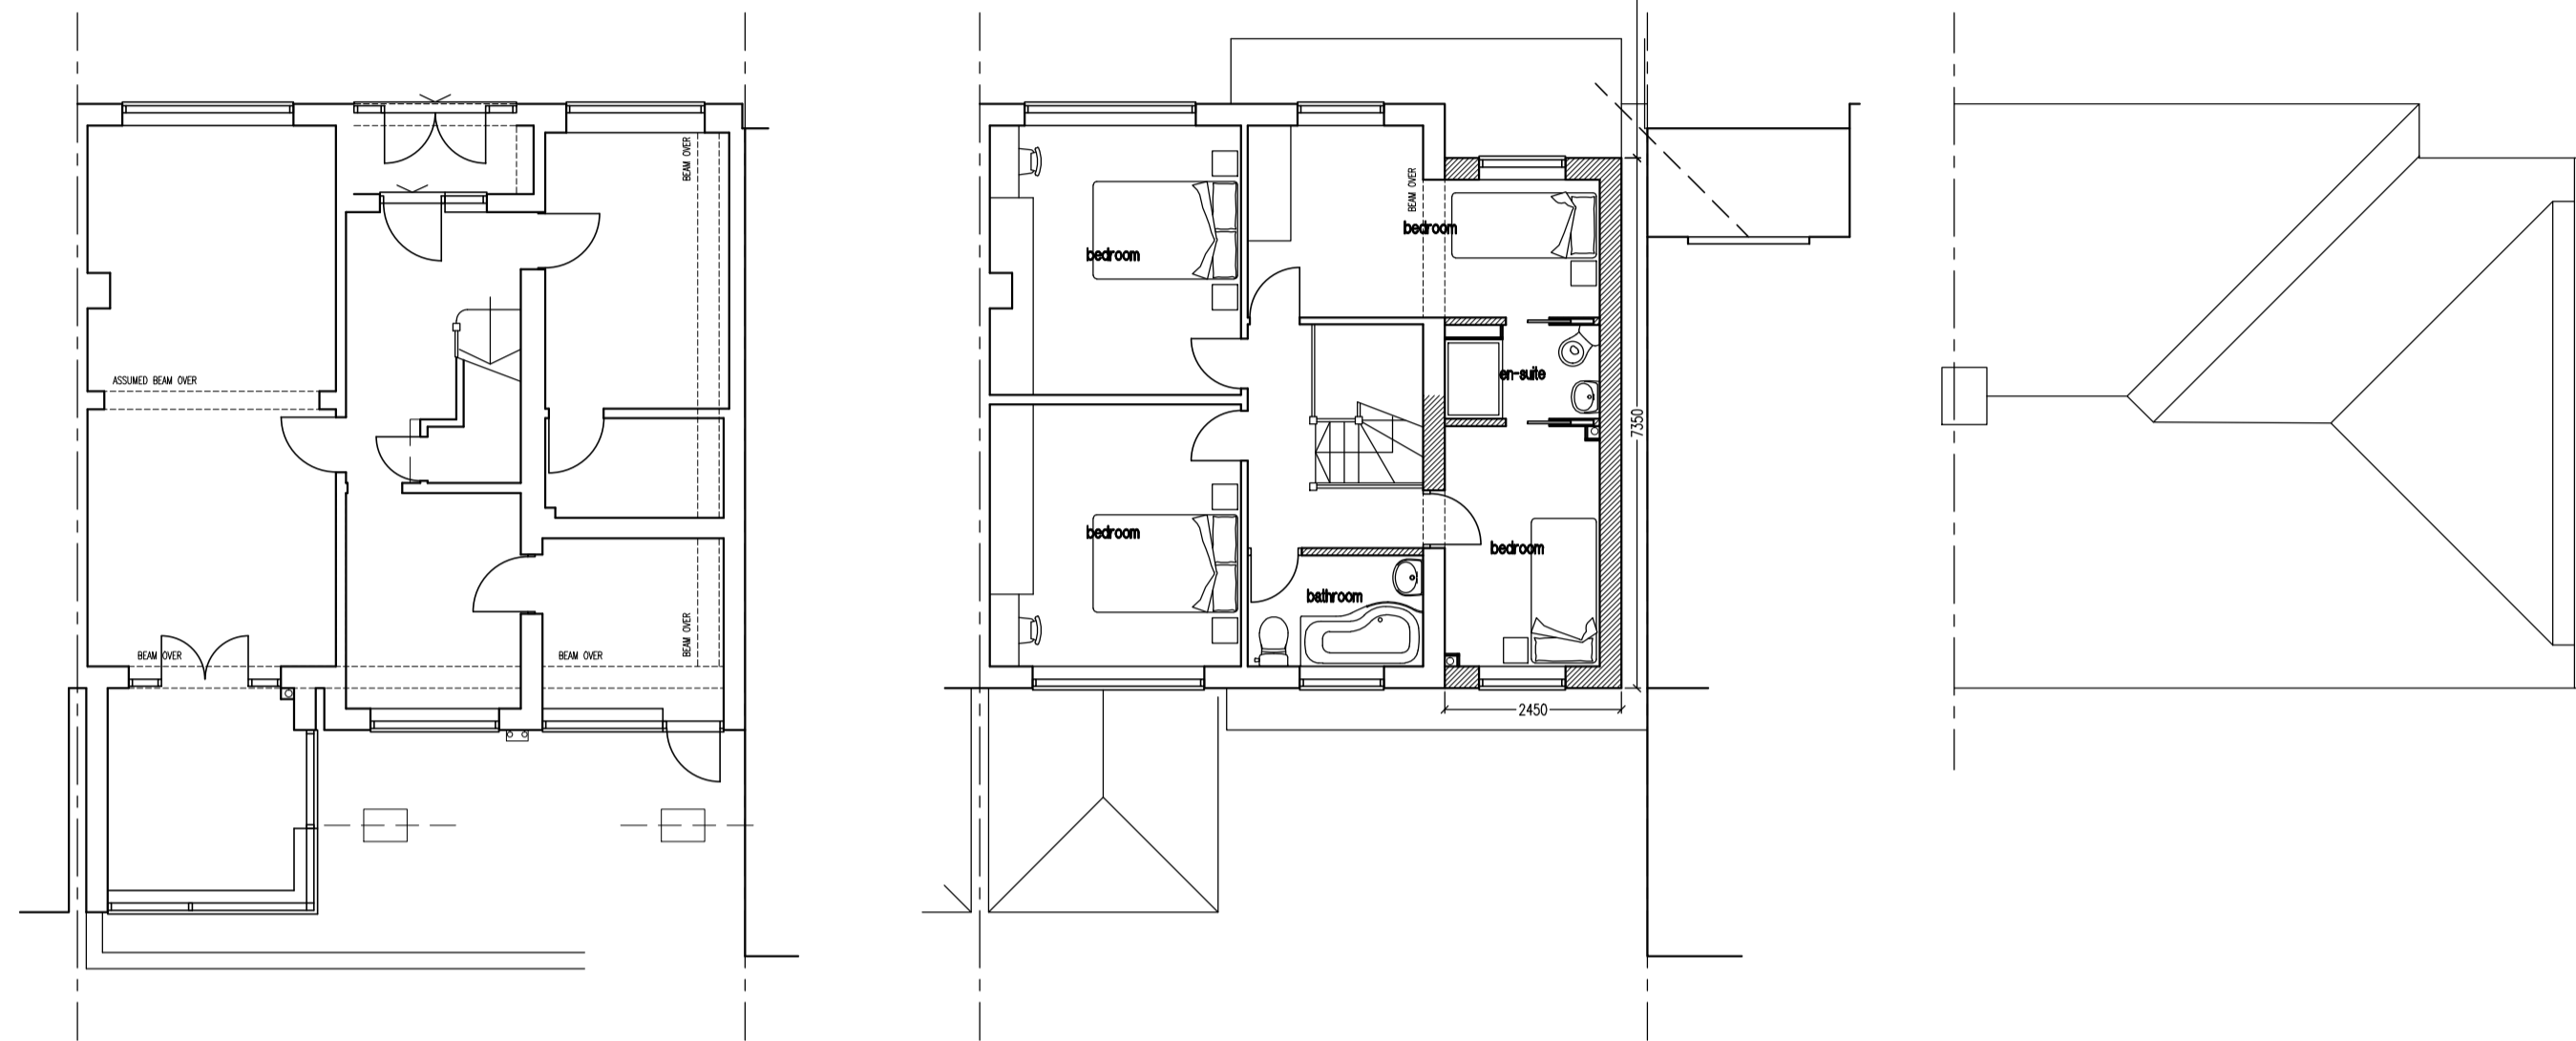

ground floor
 PROPOSED

first floor

roof plan

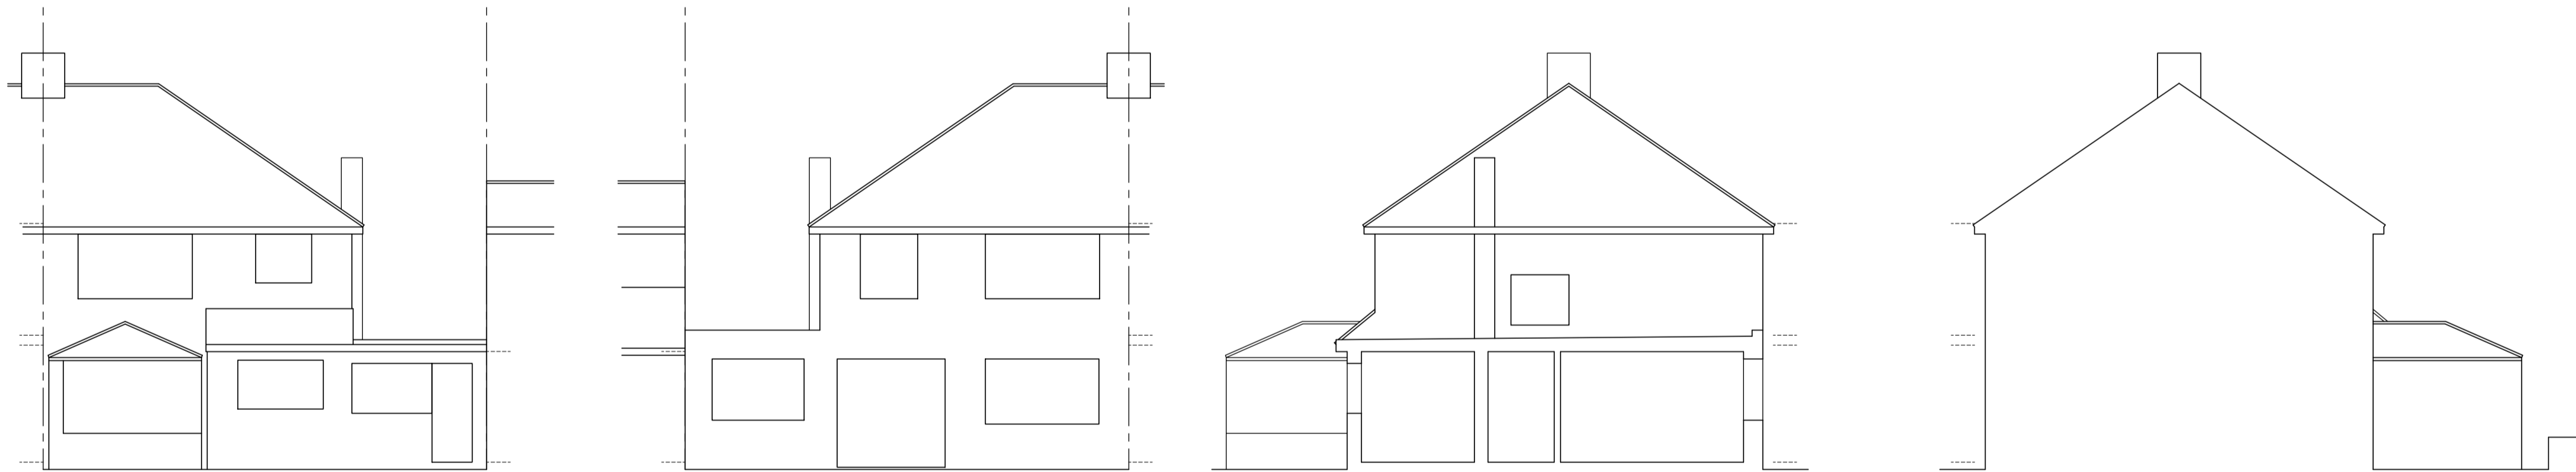


rear elevation
 EXISTING

front elevation

side elevation

return elevation

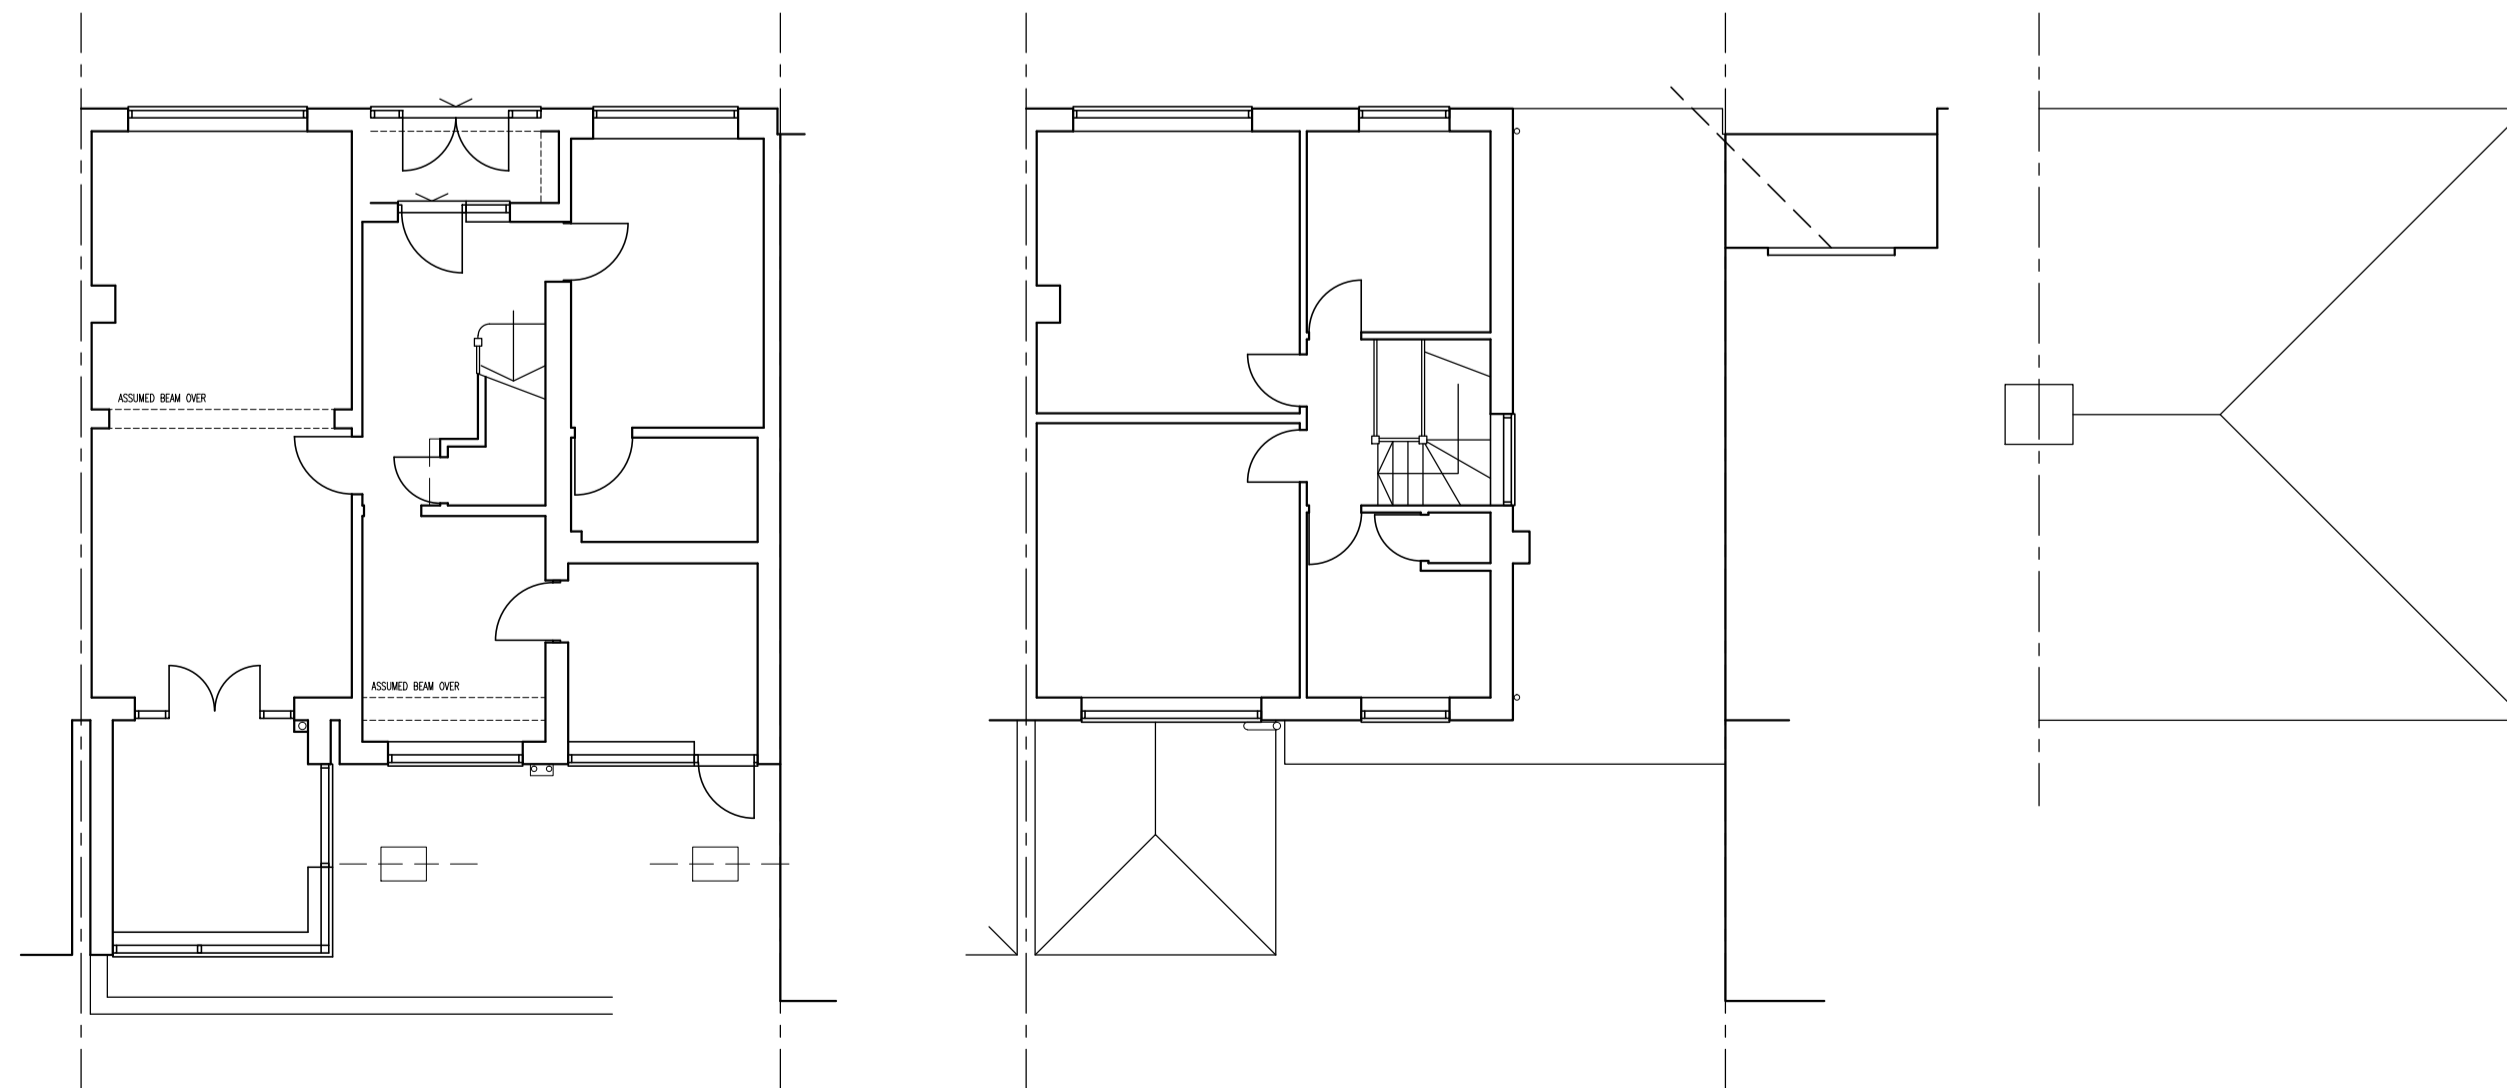

ground floor
 EXISTING

first floor

roof plan

B JULY21 MINOR REVISIONS
 A JULY21 GENERAL REVISIONS

- J S DESIGNS -
 Suite 3, West Hill House, West Hill
 Dartford, Kent DA1 2EU
 Tel: 01322 286506 Fax: 01322 286504
 e-mail: js.designs@btconnect.com
 website: jsdesignsLtd.co.uk

Client :
Mr & Mrs Clark

Property Address :
**563 Hurst Road
 Bexley**

Drawing Title :
**Proposals
 SIDE EXTENSION**

Scale : Date : By :
 1:100 Apr21 JPS

Drawing Number : Amendment :
 21032-P1 B