



Existing external elevation

scale - 1:25 @ A1 / 1:50 @ A3

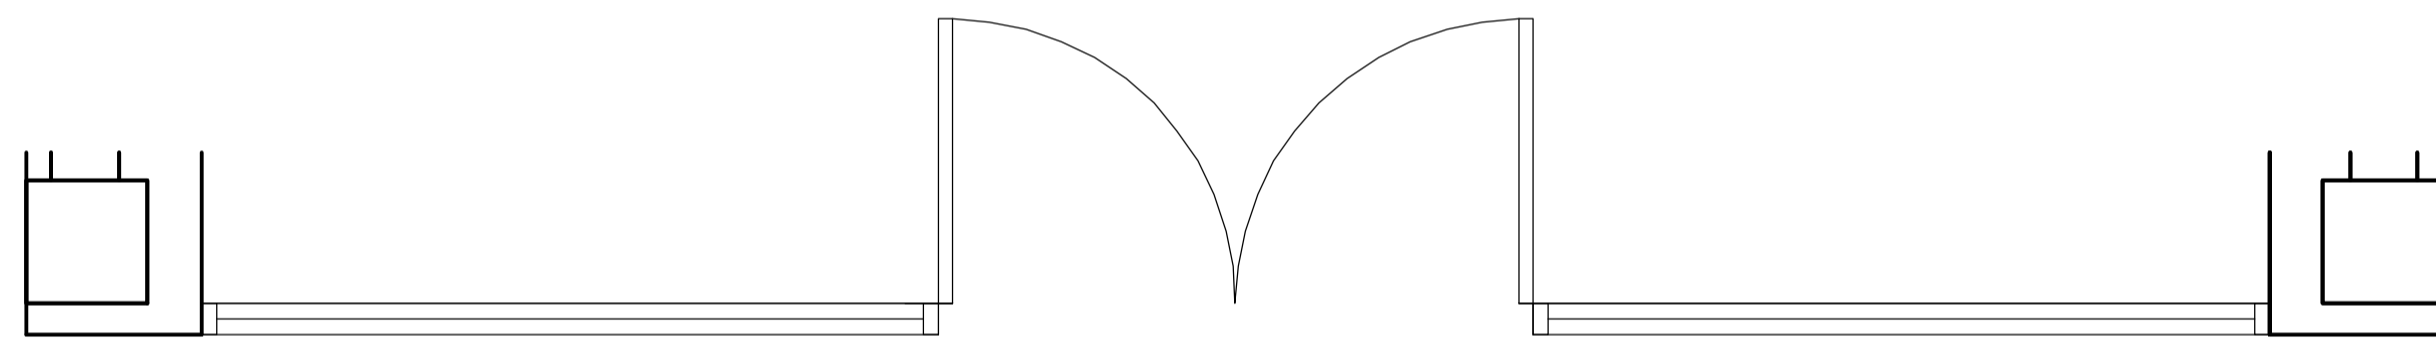


Existing key plan

scale - 1:25 @ A1 / 1:50 @ A3

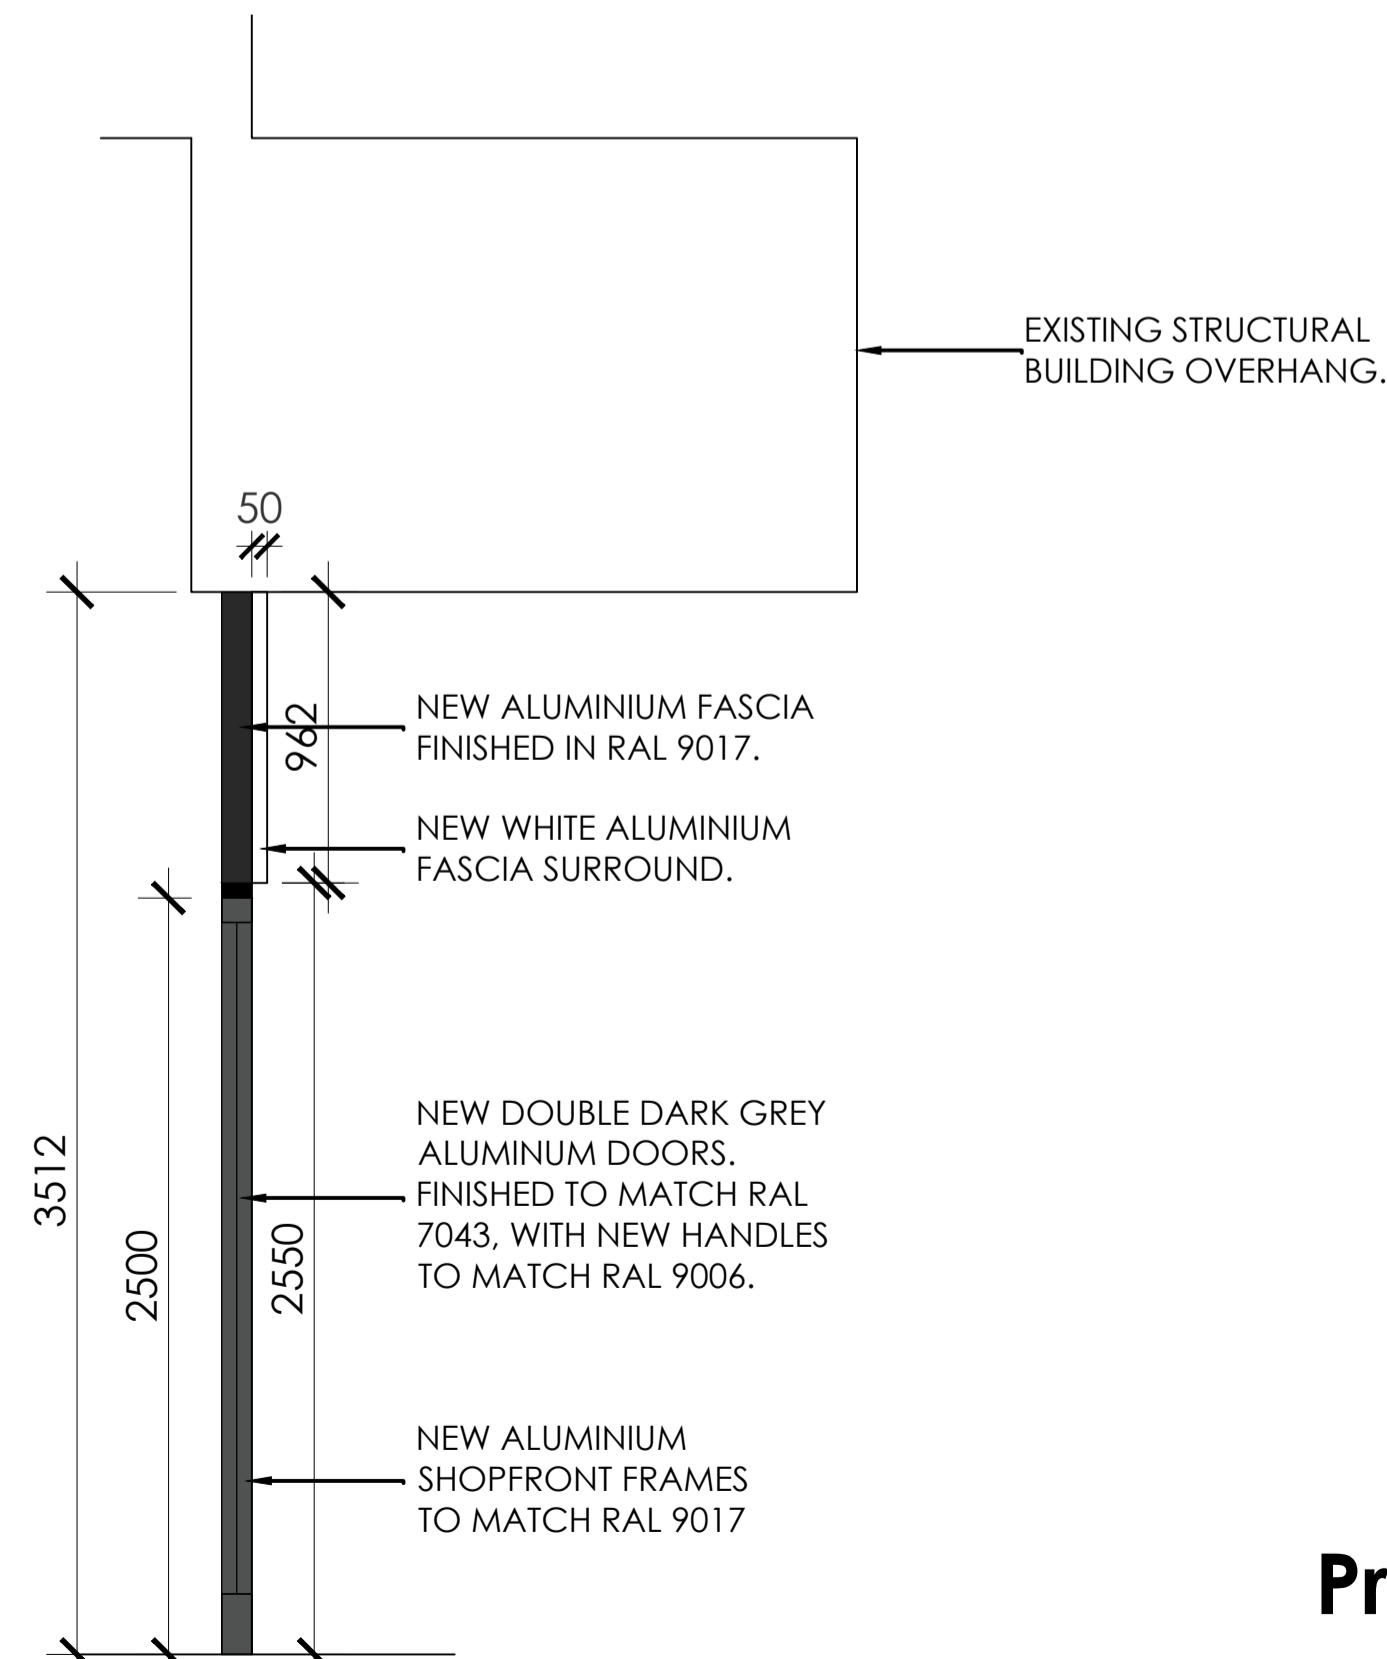


Proposed section AA

scale - 1:25 @ A1 / 1:50 @ A3

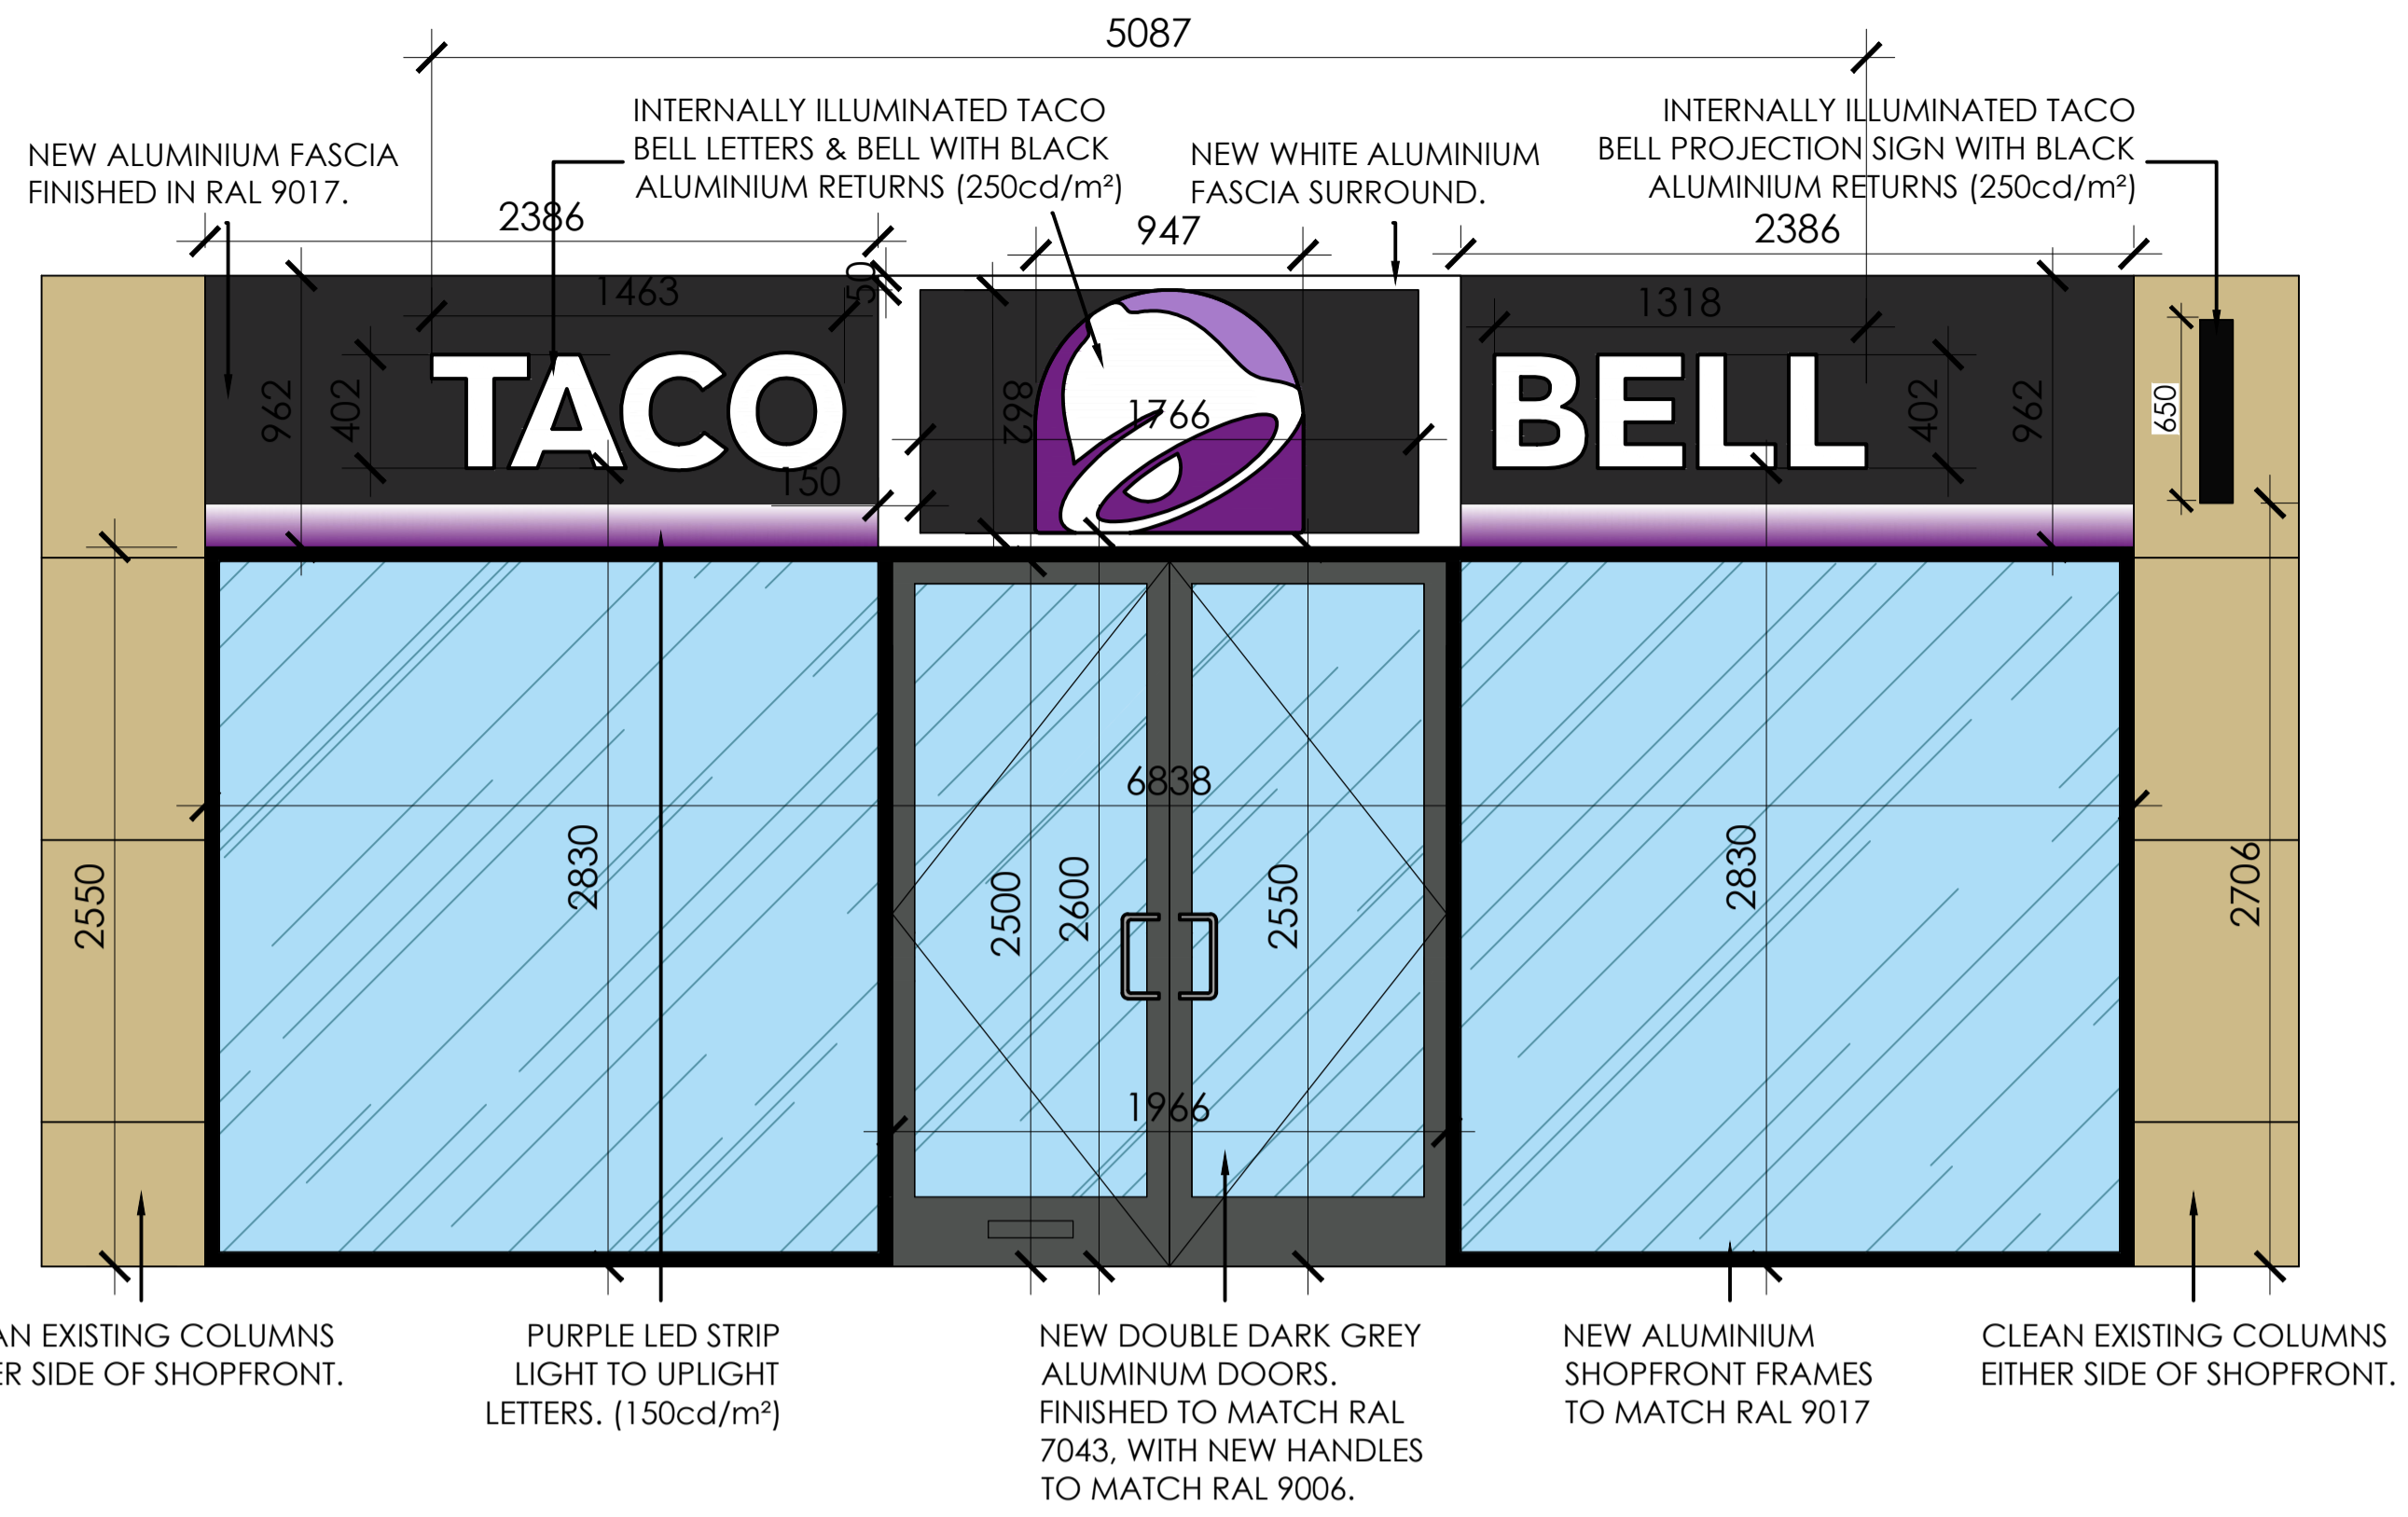


Proposed external elevation

scale - 1:25 @ A1 / 1:50 @ A3

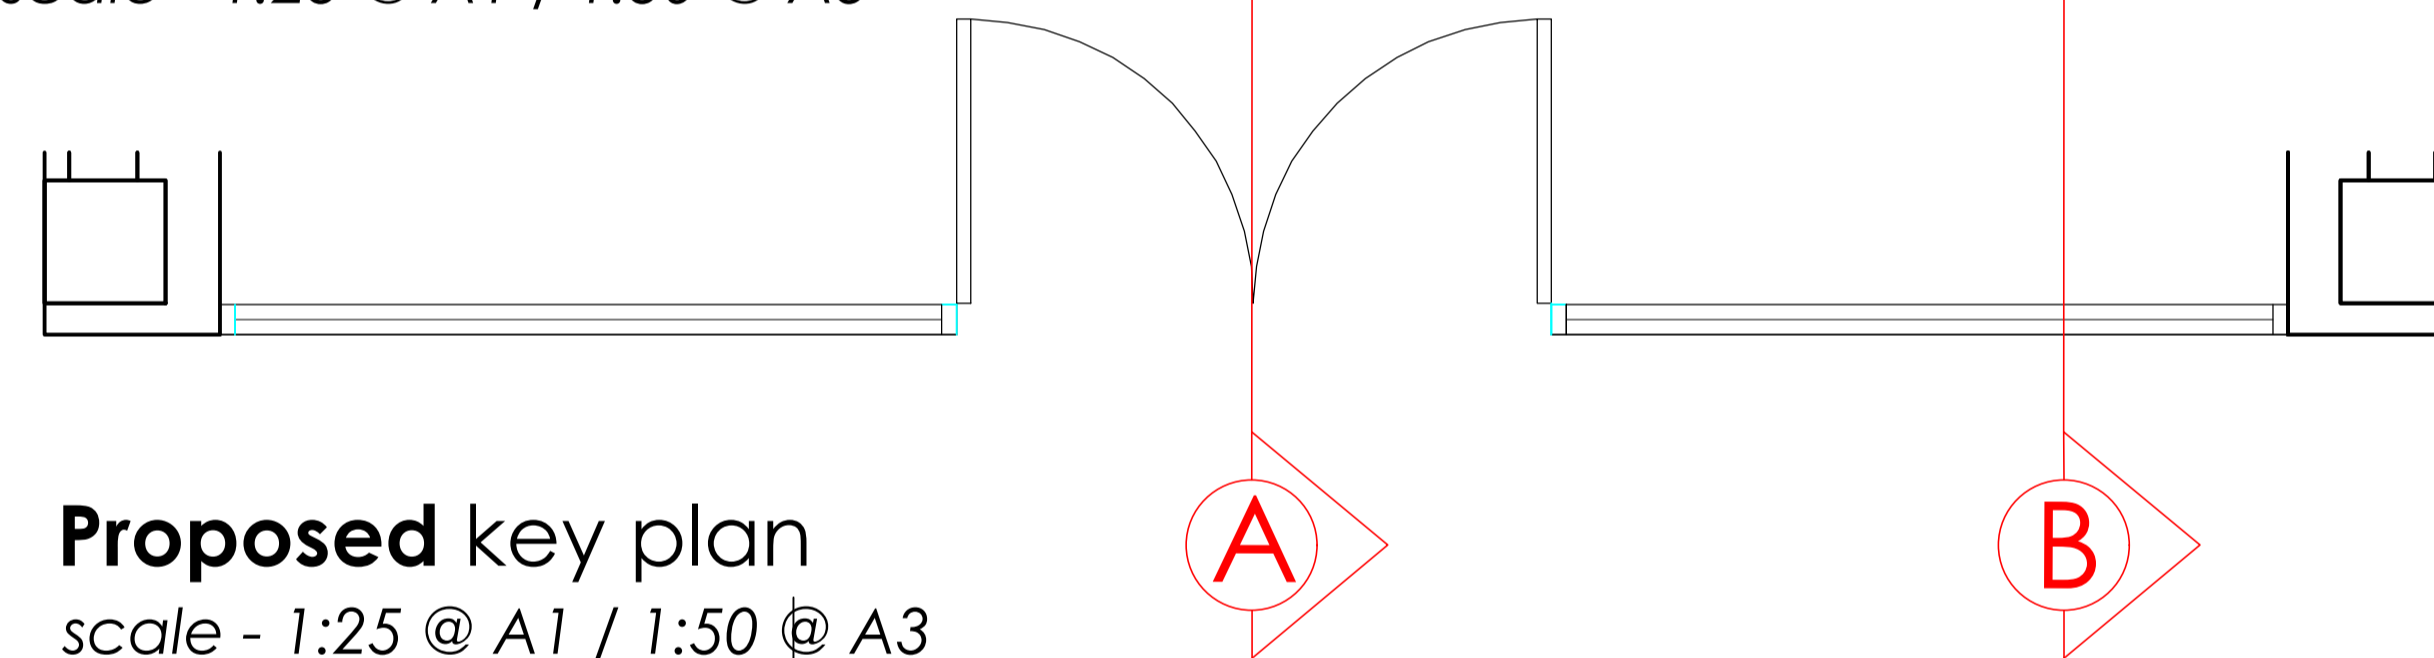


Proposed key plan

scale - 1:25 @ A1 / 1:50 @ A3

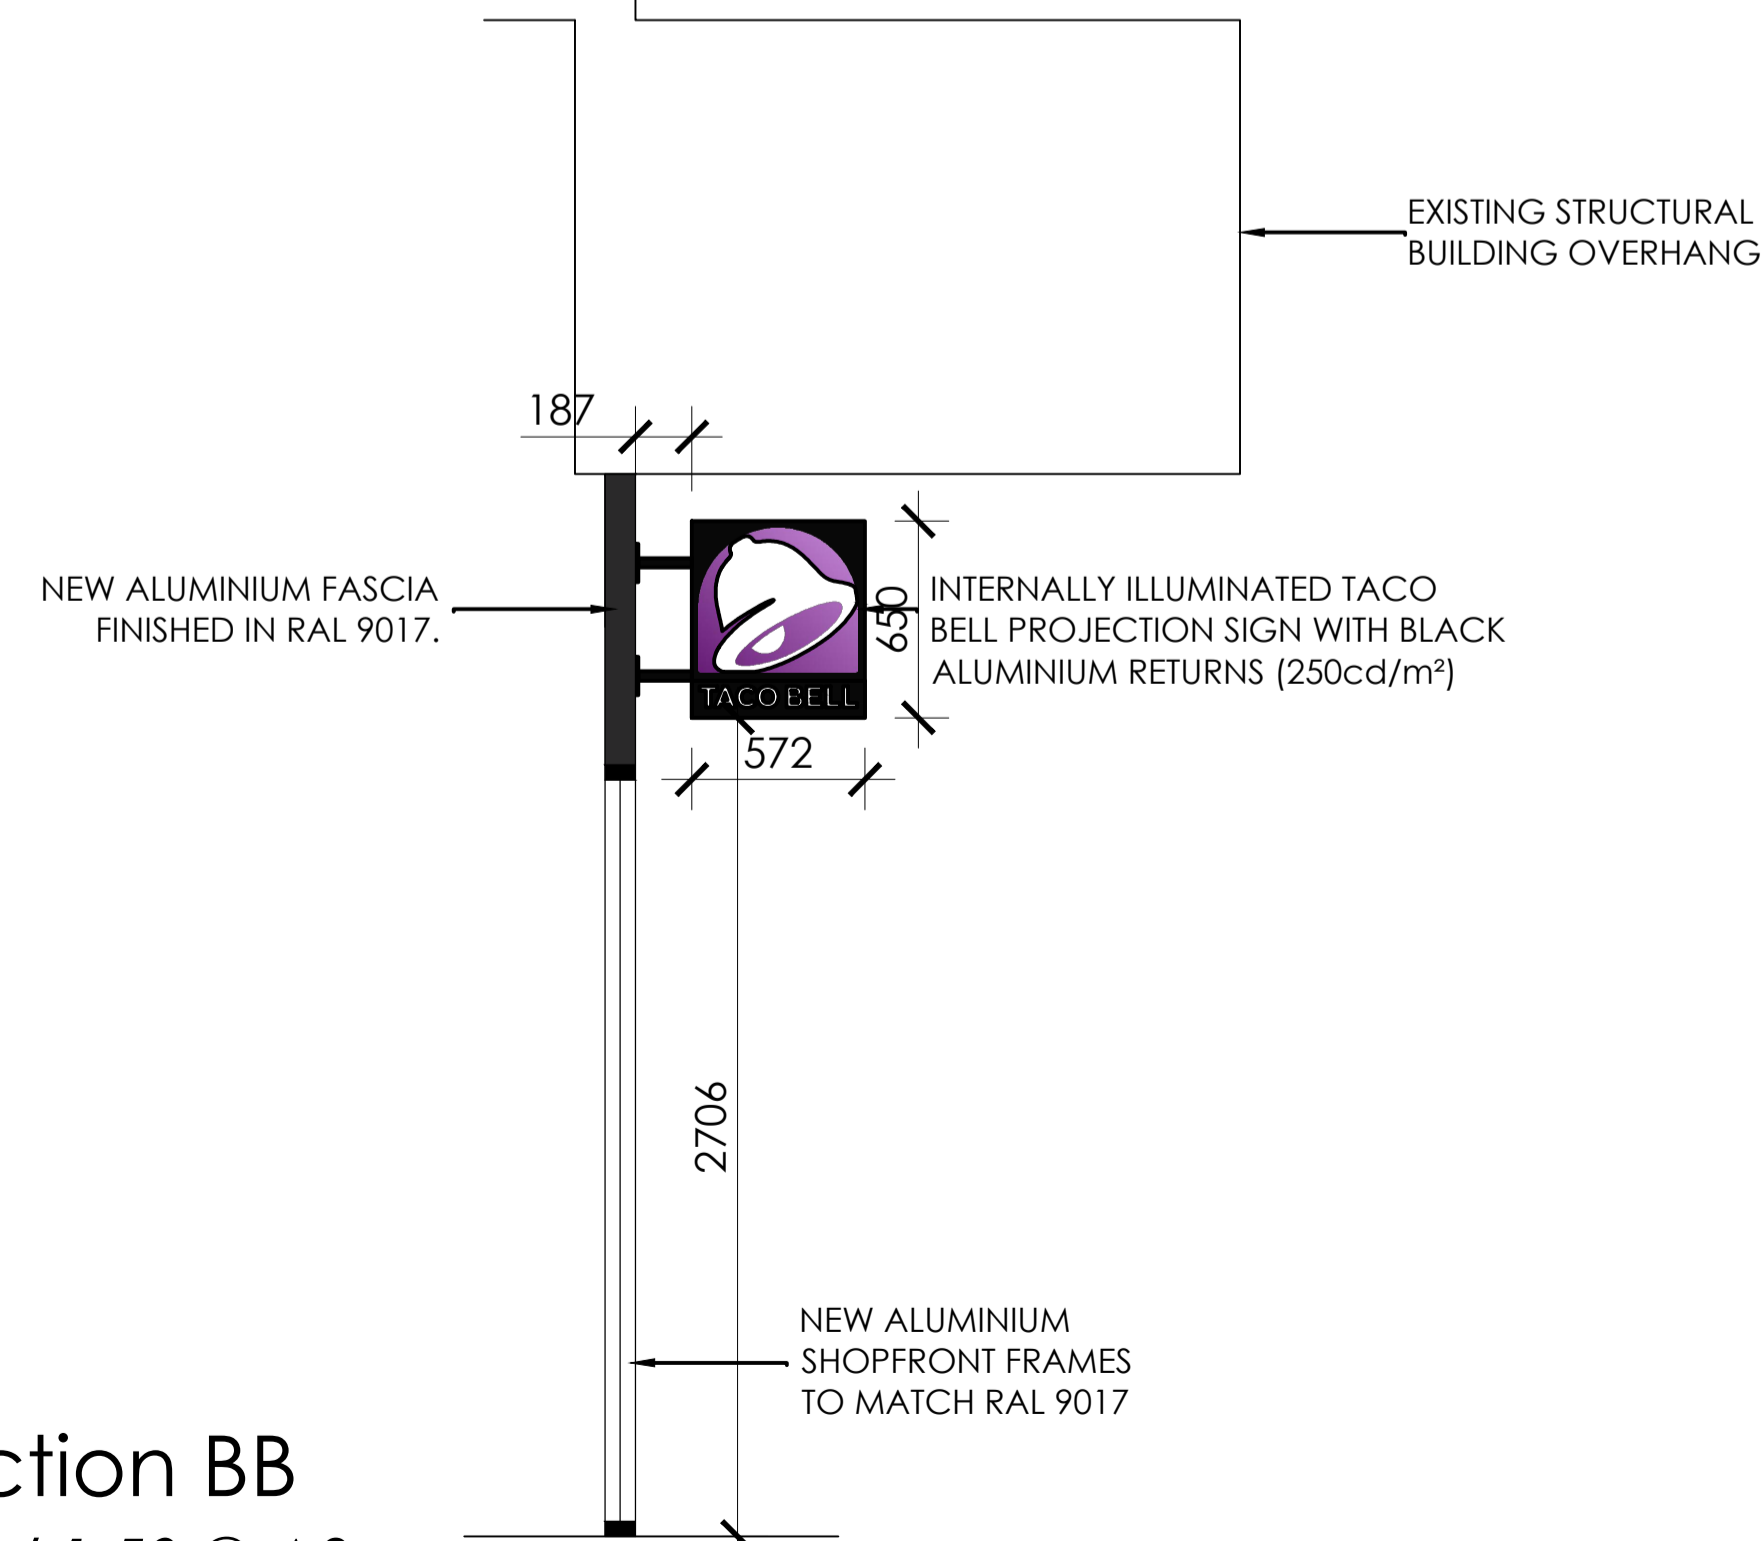

Proposed section BB

scale - 1:25 @ A1 / 1:50 @ A3

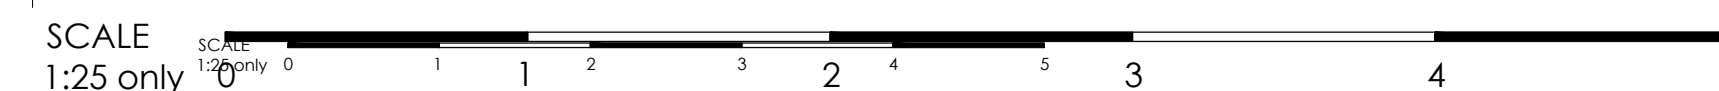

ALL DIMENSIONS TO BE CHECKED ON SITE.

DO NOT SCALE FROM THIS DRAWING EXCEPT FOR THE PURPOSES OF LOCAL AUTHORITY PLANNING

rev	date	description
A	08.07.21	Elevations updated to suit latest IE

HONE EDWARDS ASSOCIATES

Design Studio
Millars Three
Southmill Road
Bishop's Stortford
Herts. CM23 3DH
email: firstname.lastname@honeedwards.co.uk

Tel: 01279 758545
Fax: 01279 757730

address
TACO BELL
BROADWAY SHOPPING CENTRE
UNITS 67 & 69
BEXLEYHEATH
DA6 7JN

drawing title	
EXISTING AND PROPOSED SHOPFRONT ELEVATIONS PLANNING	
drawing no.	revision
3270/PL110	A
drawn by	checked
AD	IE
scale	date
1:50 @ A1	JUNE 2021