



Existing external elevation

scale - 1:25 @ A1 / 1:50 @ A3

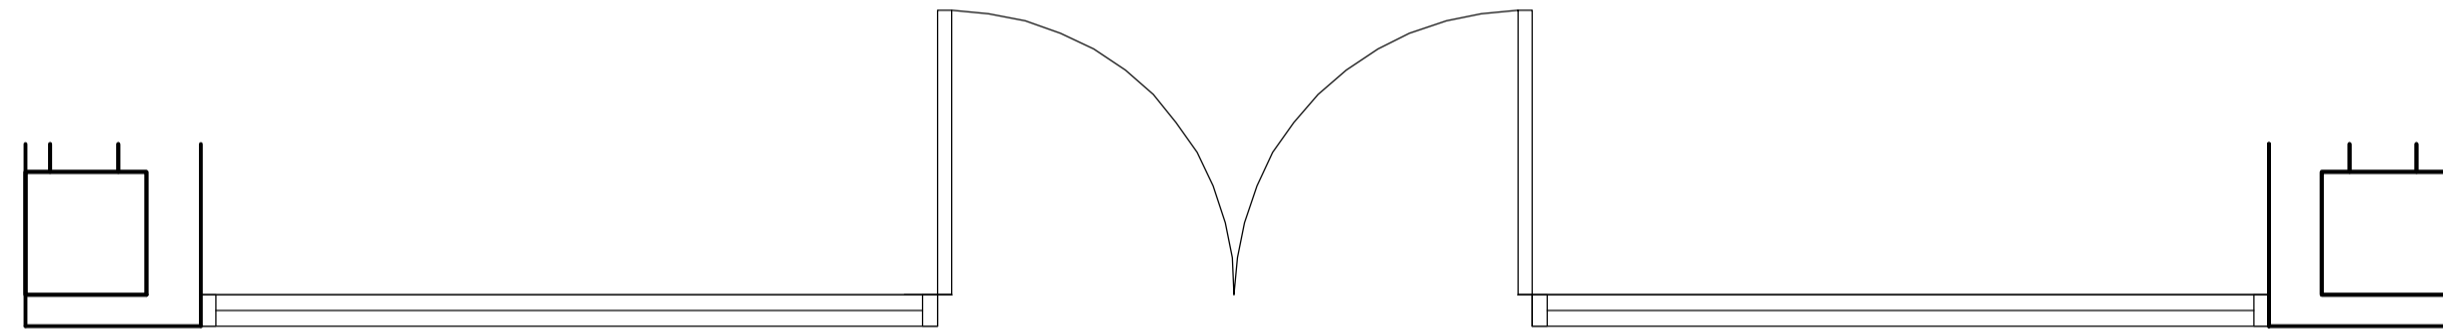


Existing key plan

scale - 1:25 @ A1 / 1:50 @ A3

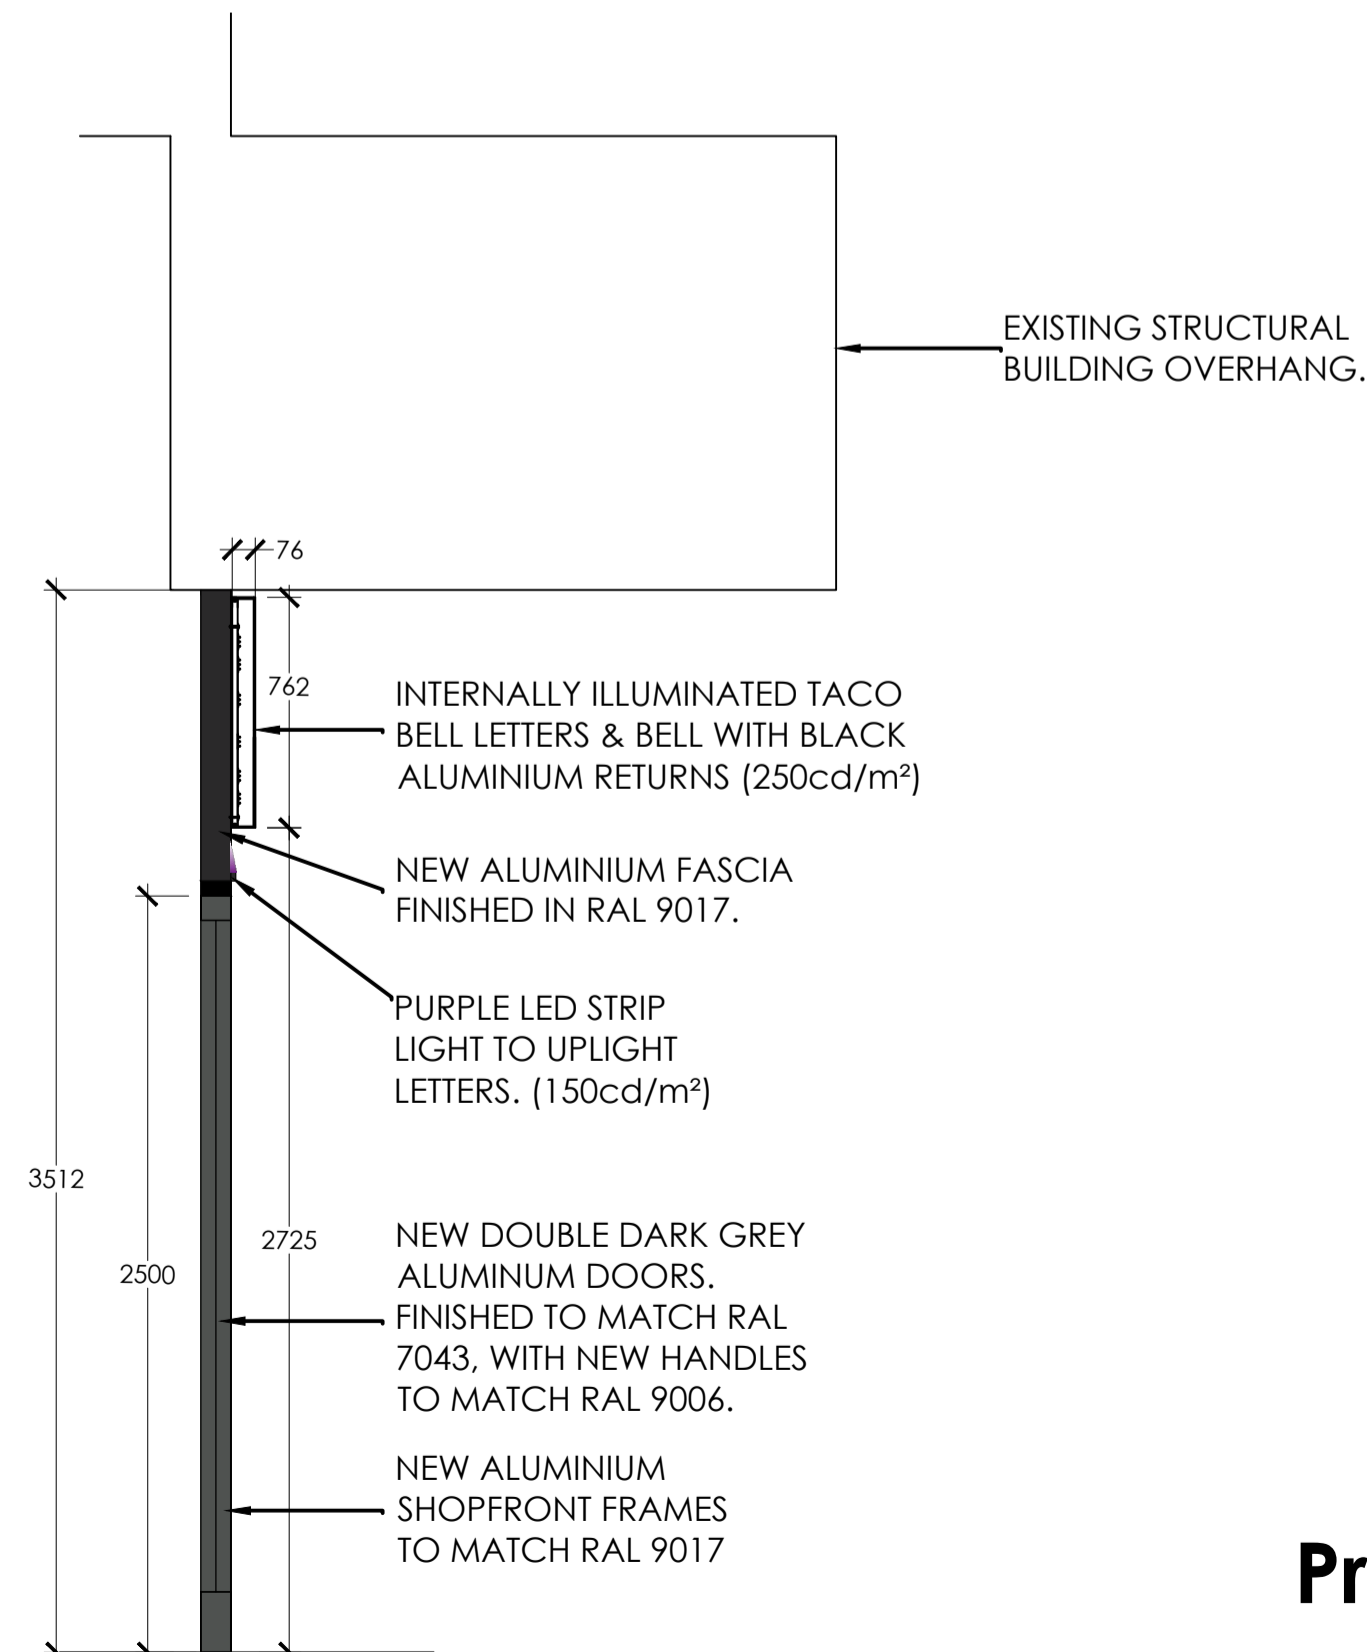


Proposed section AA

scale - 1:25 @ A1 / 1:50 @ A3

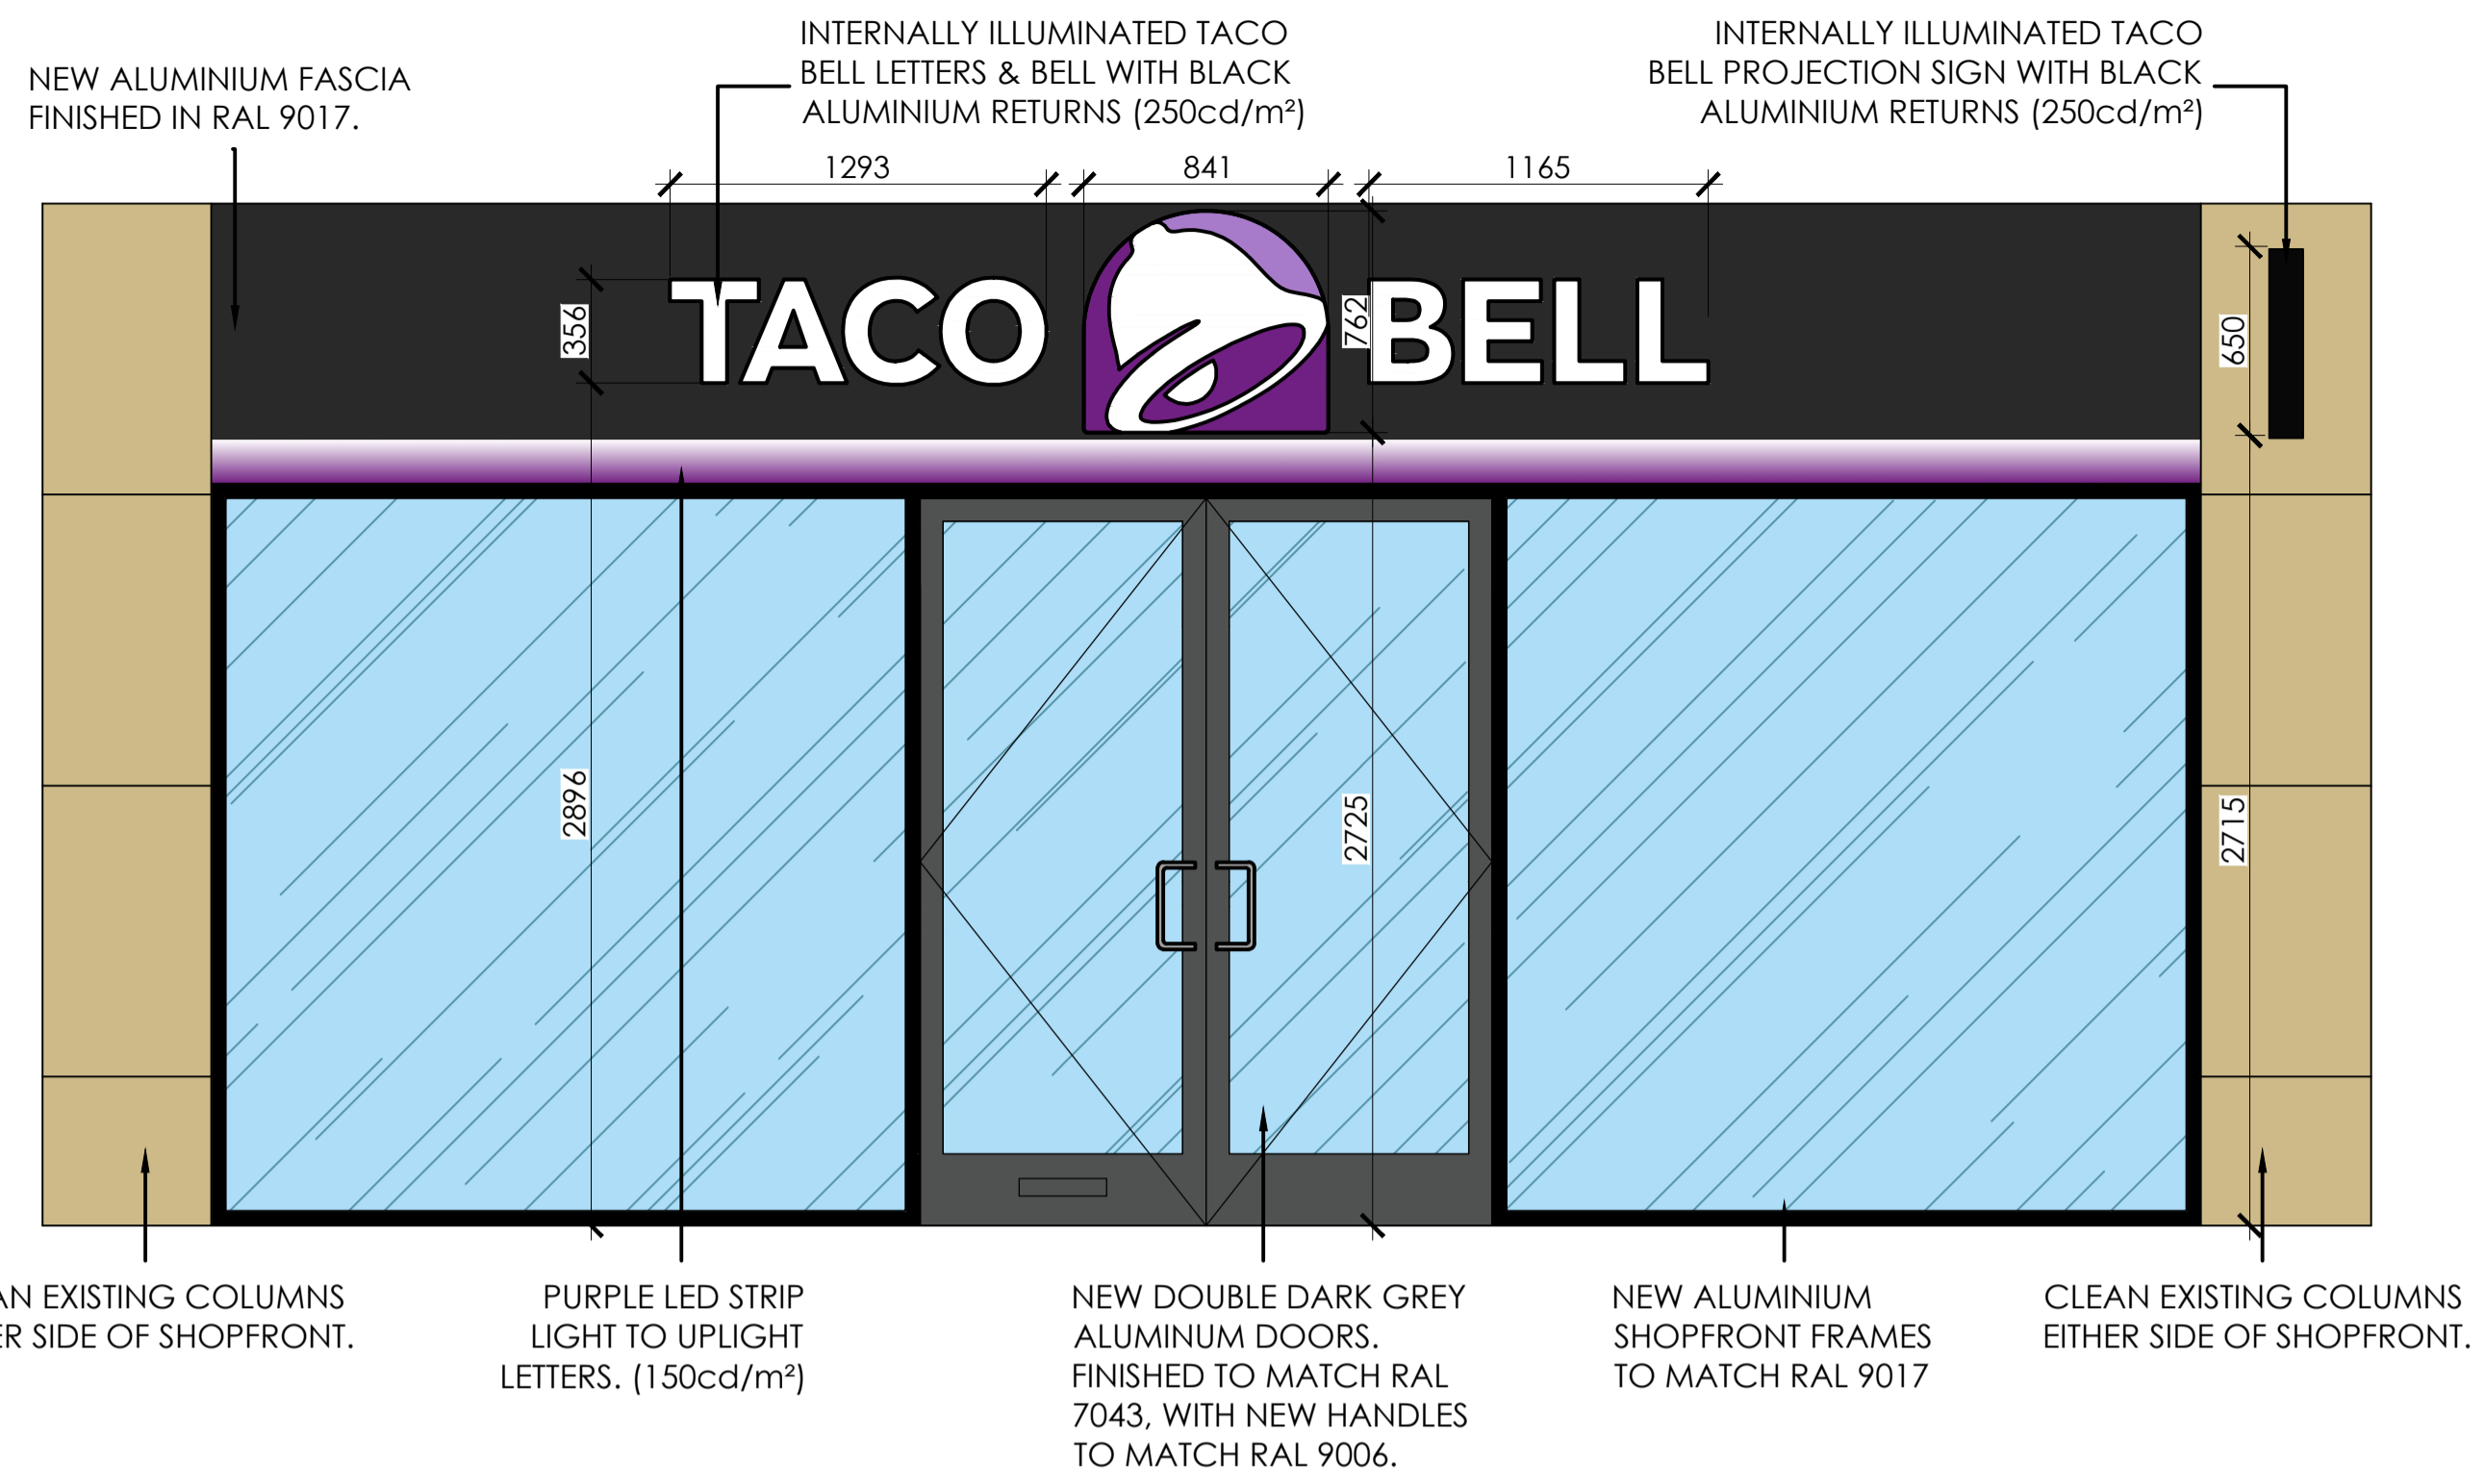


Proposed external elevation

scale - 1:25 @ A1 / 1:50 @ A3

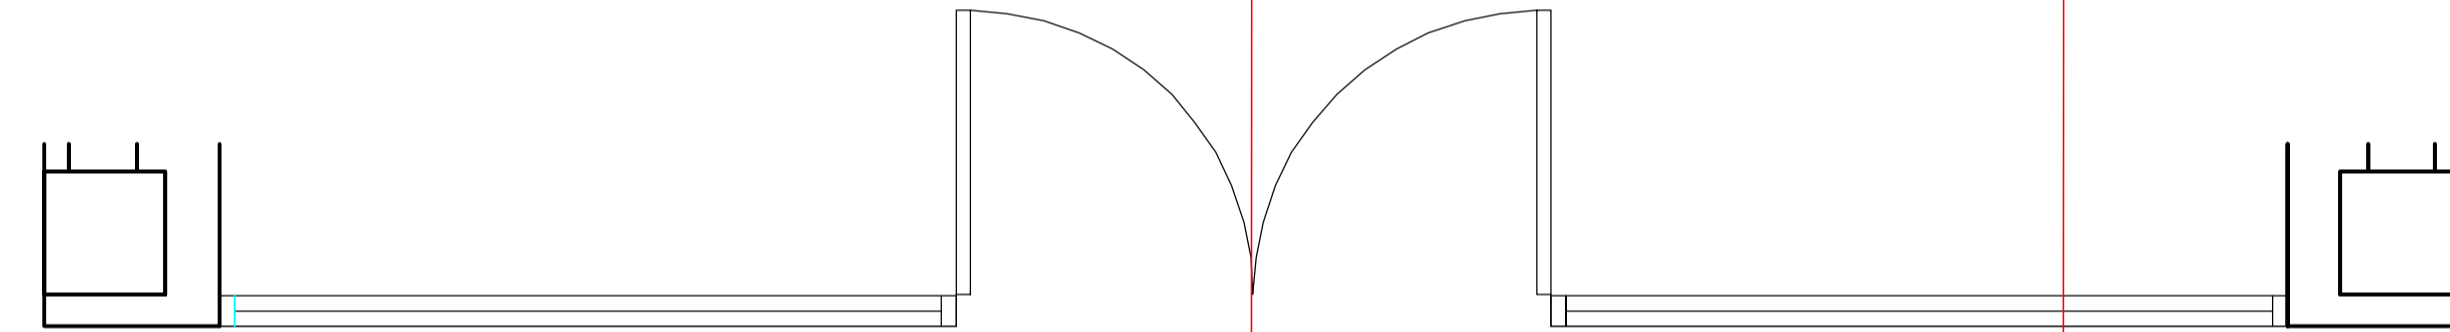


Proposed key plan

scale - 1:25 @ A1 / 1:50 @ A3

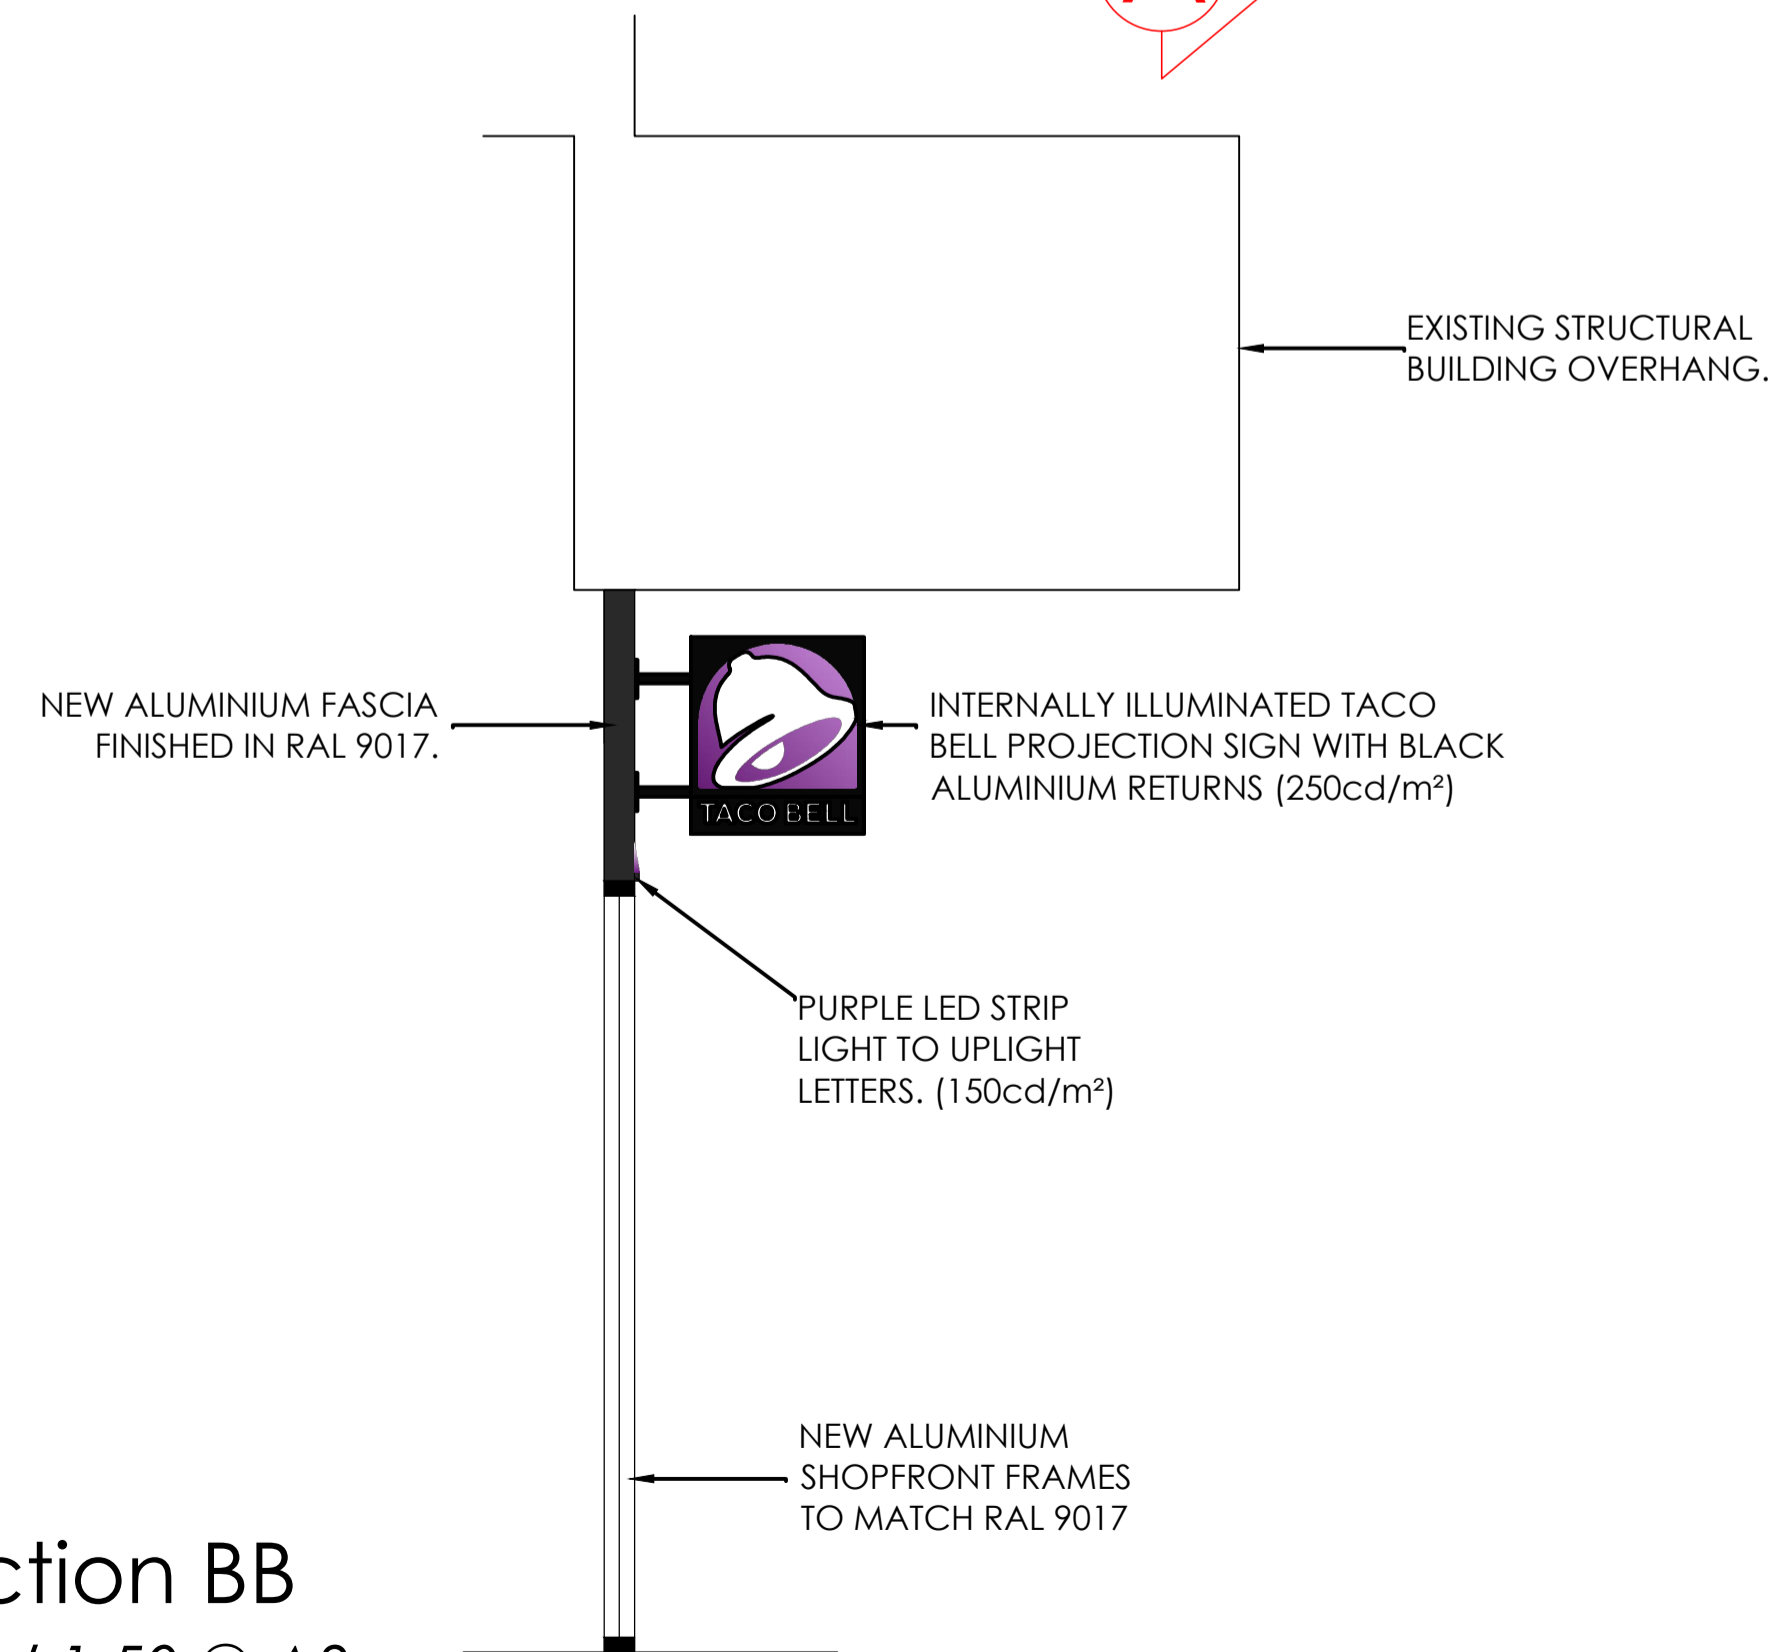

Proposed section BB

scale - 1:25 @ A1 / 1:50 @ A3

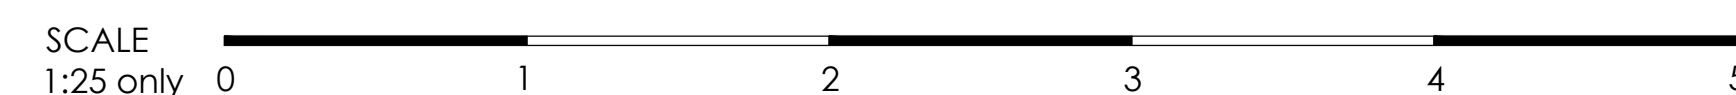

ALL DIMENSIONS TO BE CHECKED ON SITE.

DO NOT SCALE FROM THIS DRAWING EXCEPT FOR THE PURPOSES OF LOCAL AUTHORITY PLANNING

rev	date	description
A	23.06.21	Existing shopfront retained AD
B	07.07.21	New shopfront indicated & signage revised RJS
C	02.08.21	White boarder to fascia removed AD

HONE EDWARDS ASSOCIATES

Design Studio
Millars Three
Southmill Road
Bishop's Stortford
Herts. CM23 3DH
email: firstname.lastname@honeedwards.co.uk

Tel: 01279 758545
Fax: 01279 757730

address
TACO BELL
BROADWAY SHOPPING CENTRE
UNITS 67 & 69
BEXLEYHEATH
DA6 7JN

drawing title
EXISTING AND PROPOSED SHOPFRONT ELEVATIONS

drawing no. 3270/A110	revision C
drawn by AD	checked IE
scale 1:50 @ A1	date JUNE 2021