

Revision	Description	Date
A	Revised to Clients comments:	13-09-21
B	Further client comments:	14-09-21
C	Issued for PLANNING APPROVAL:	16-09-21







S Elevation proposed
1 : 100

E Elevation proposed
1 : 100

N Elevation proposed
1 : 100

3D View 1

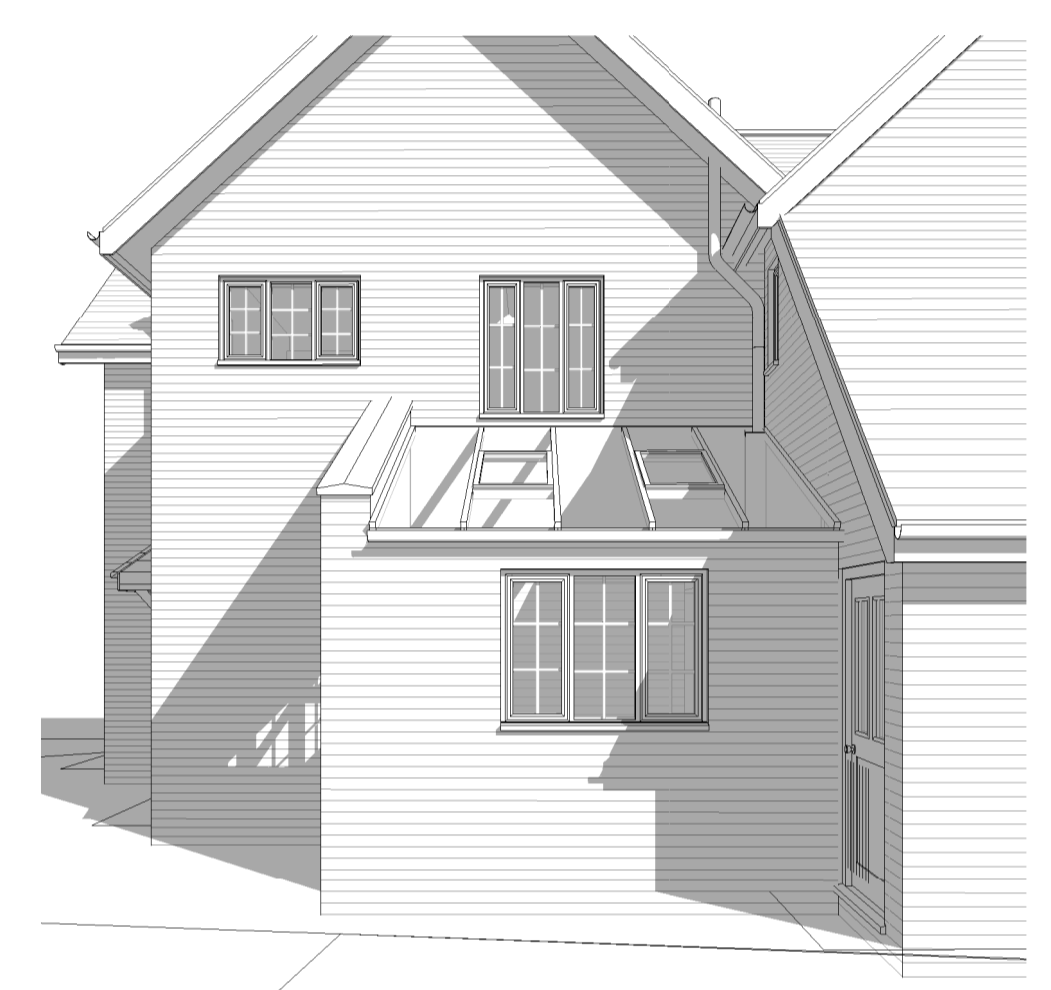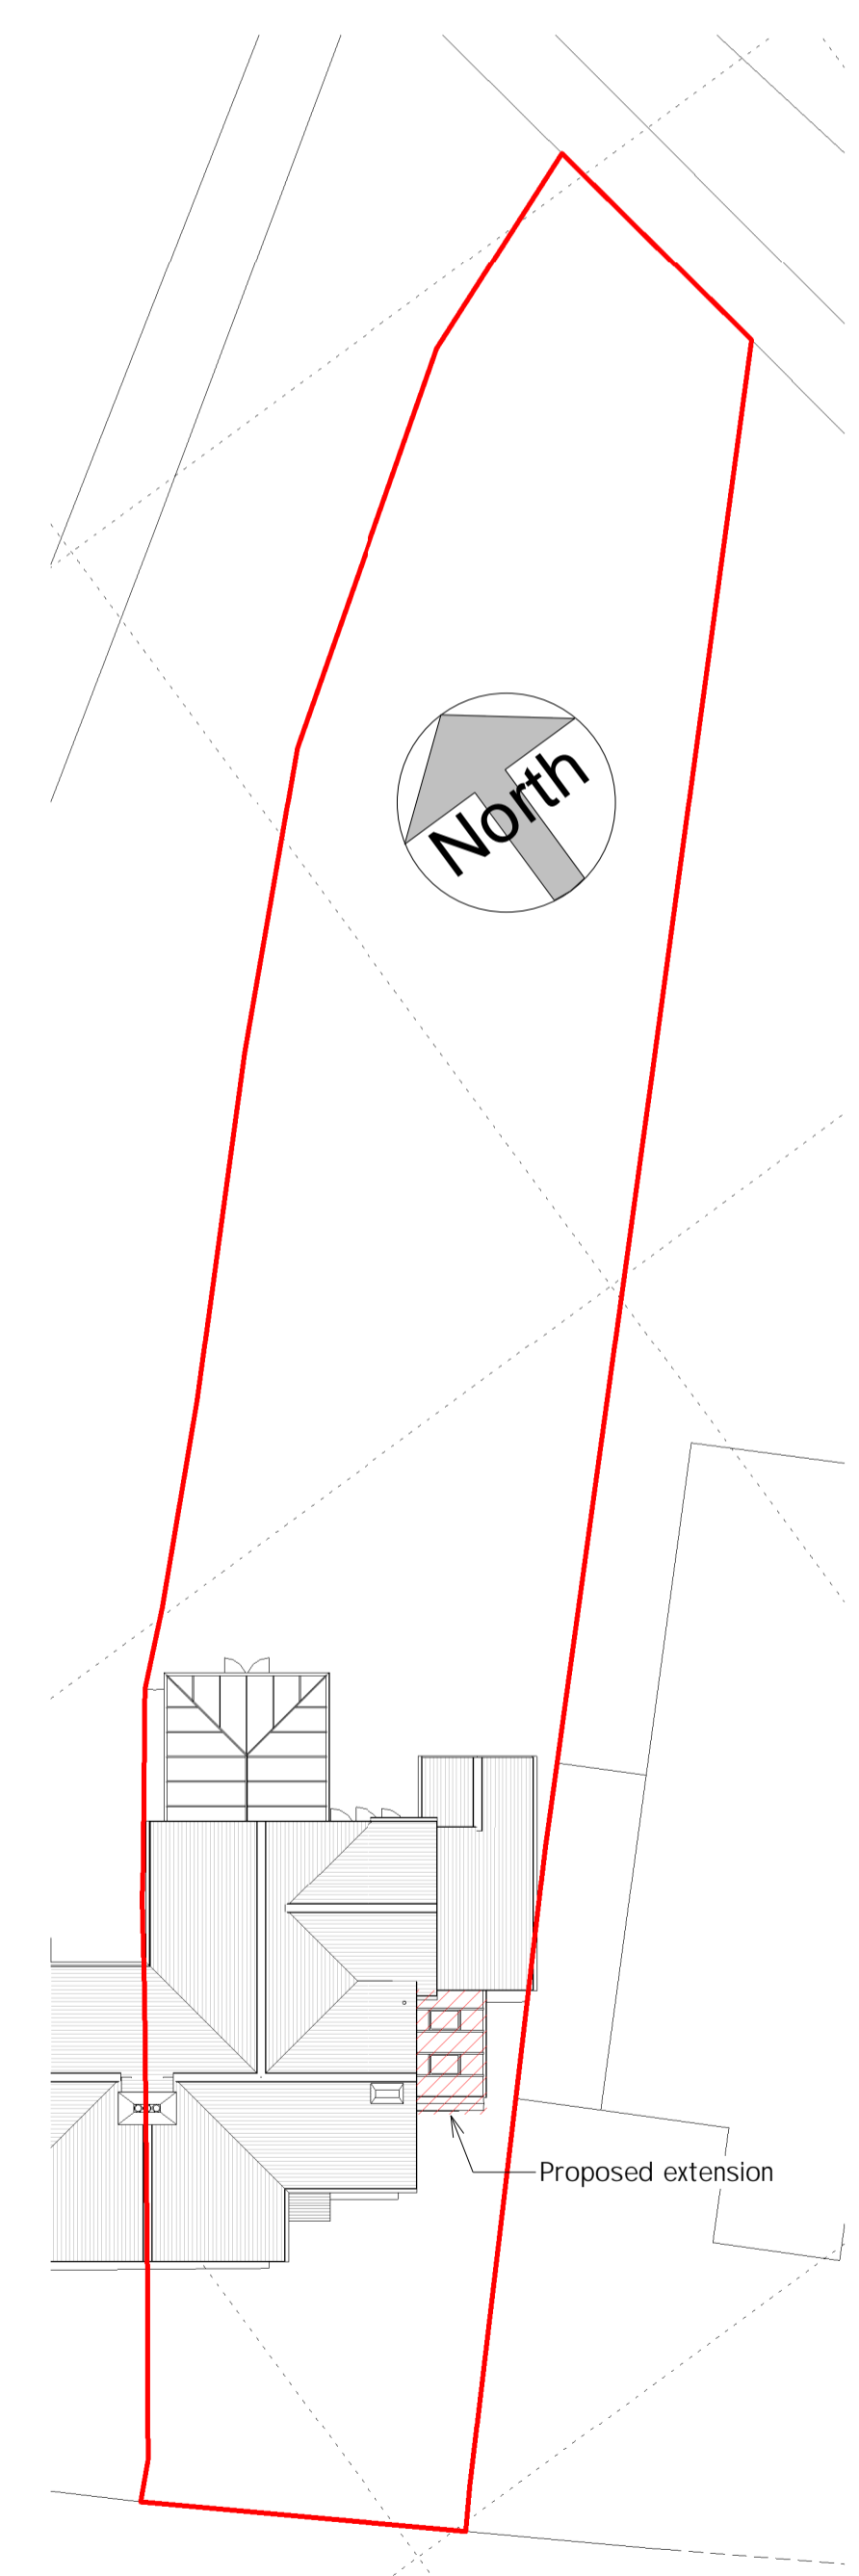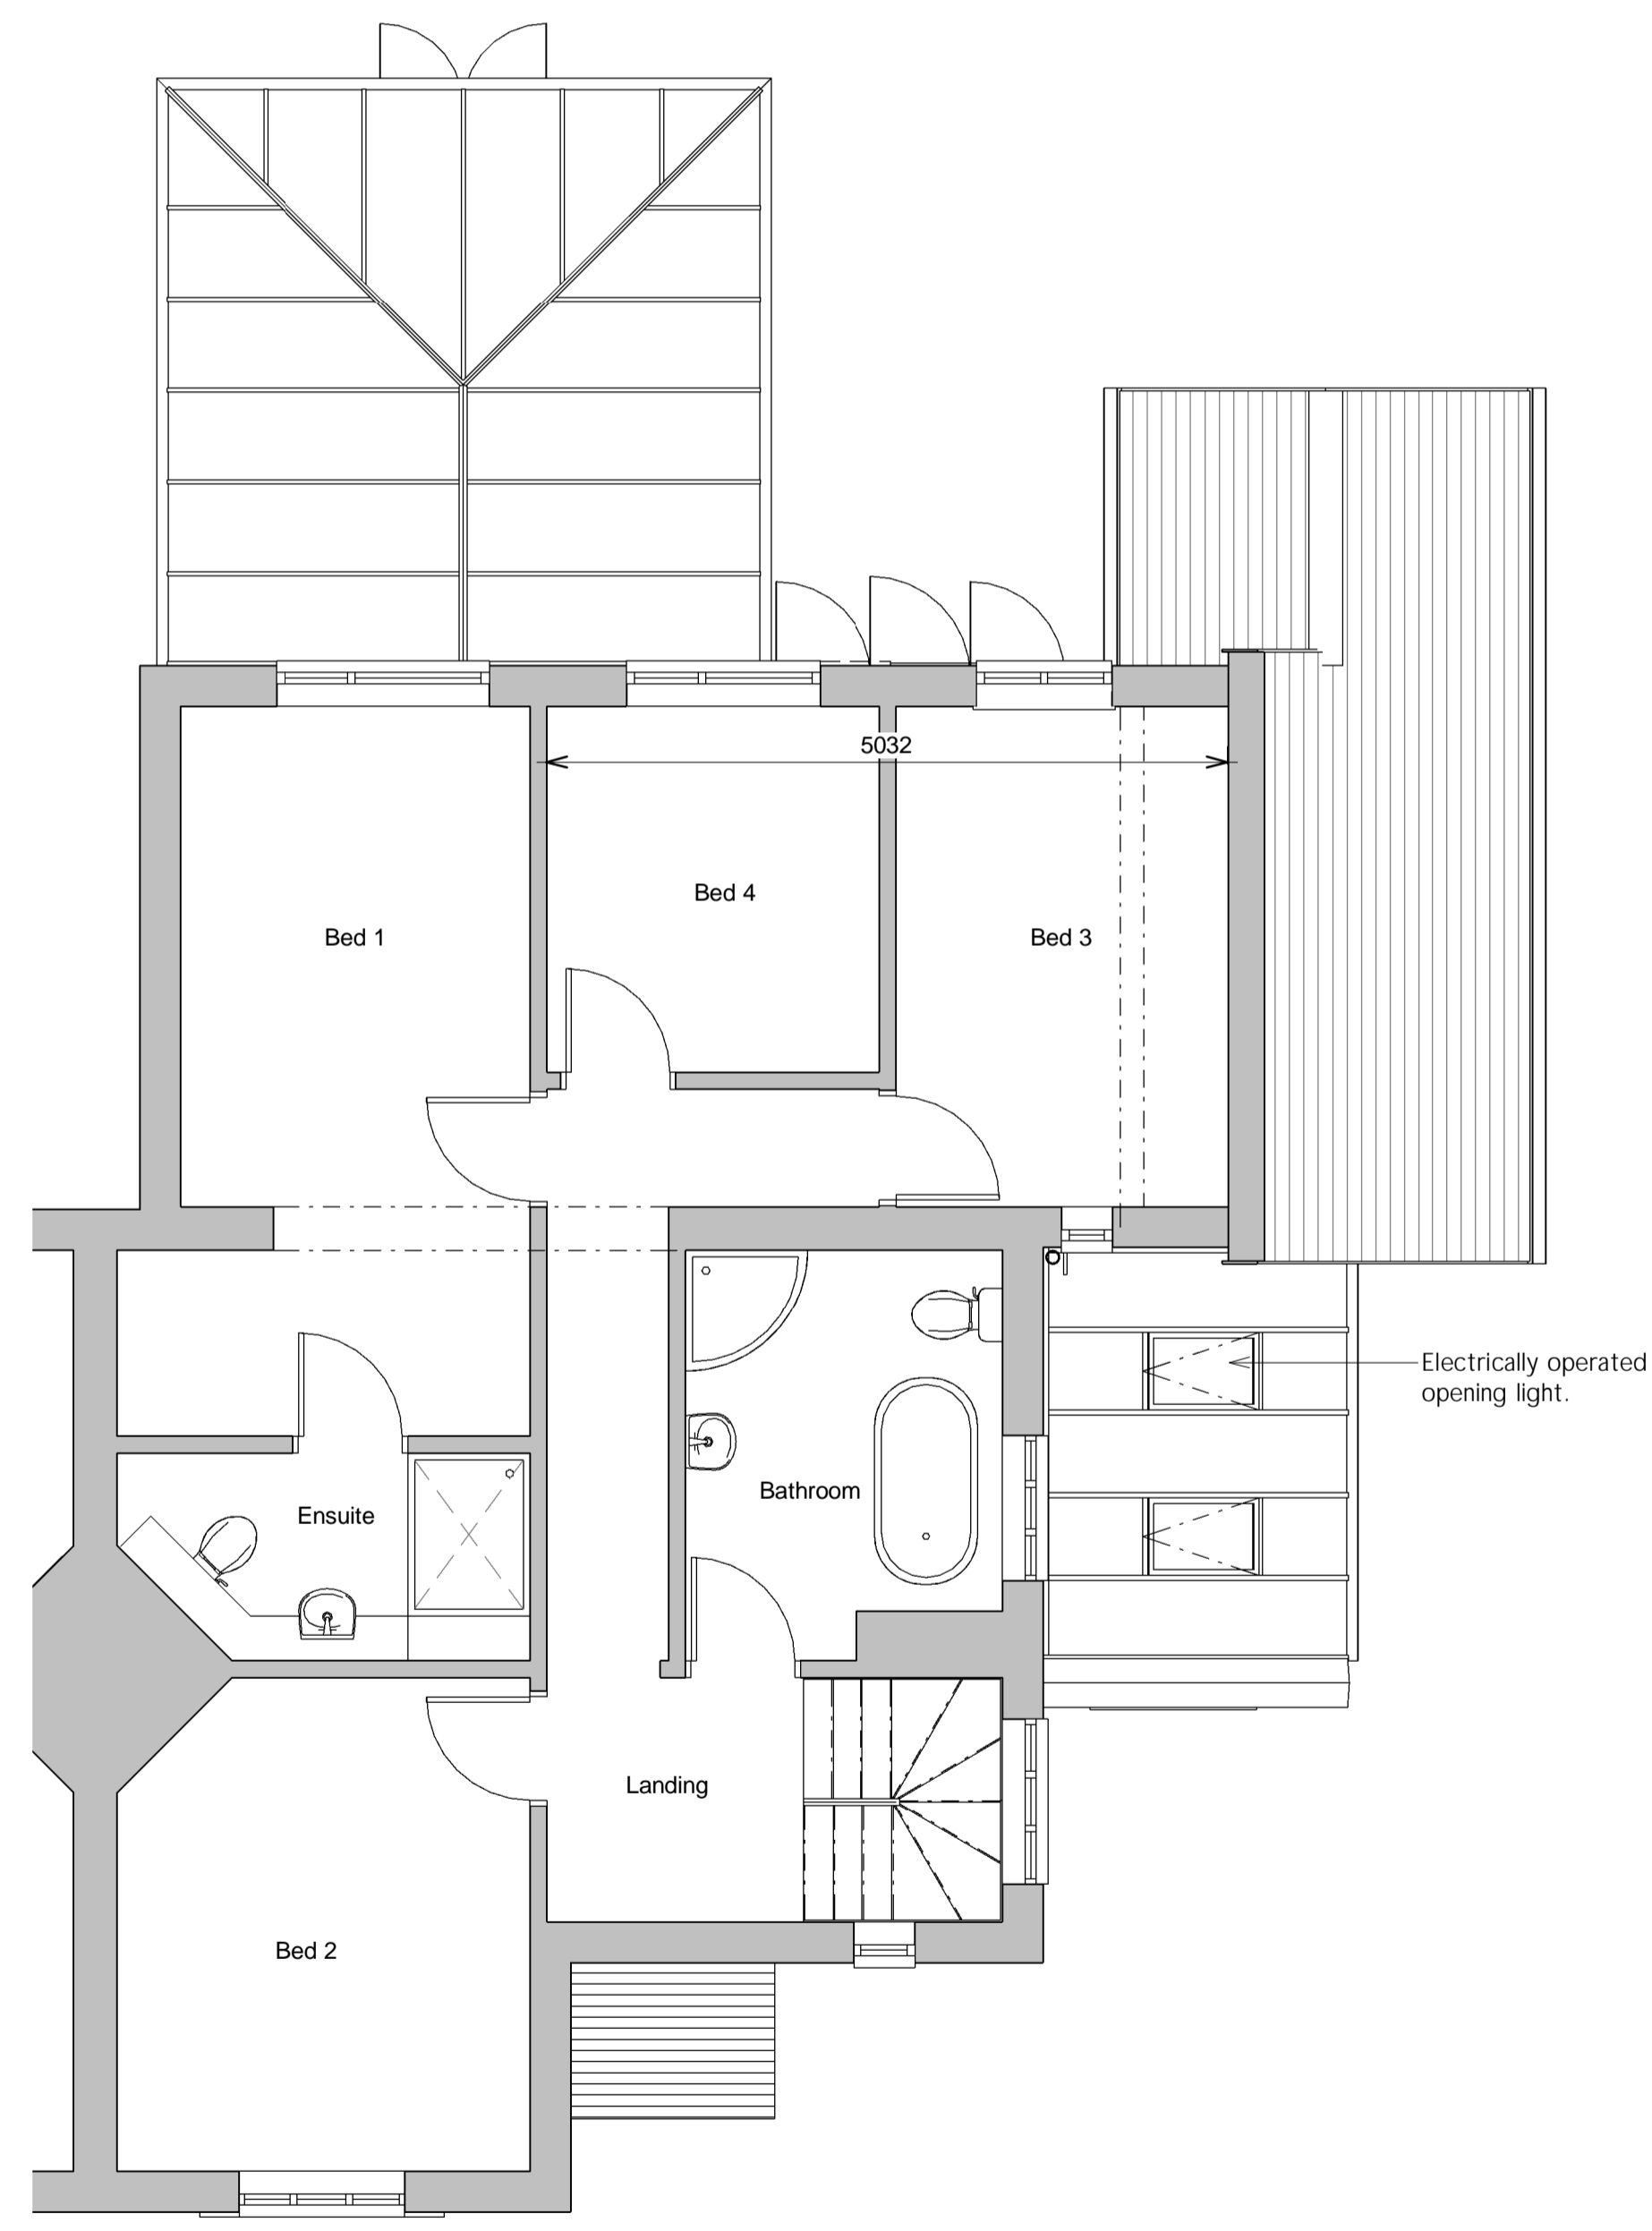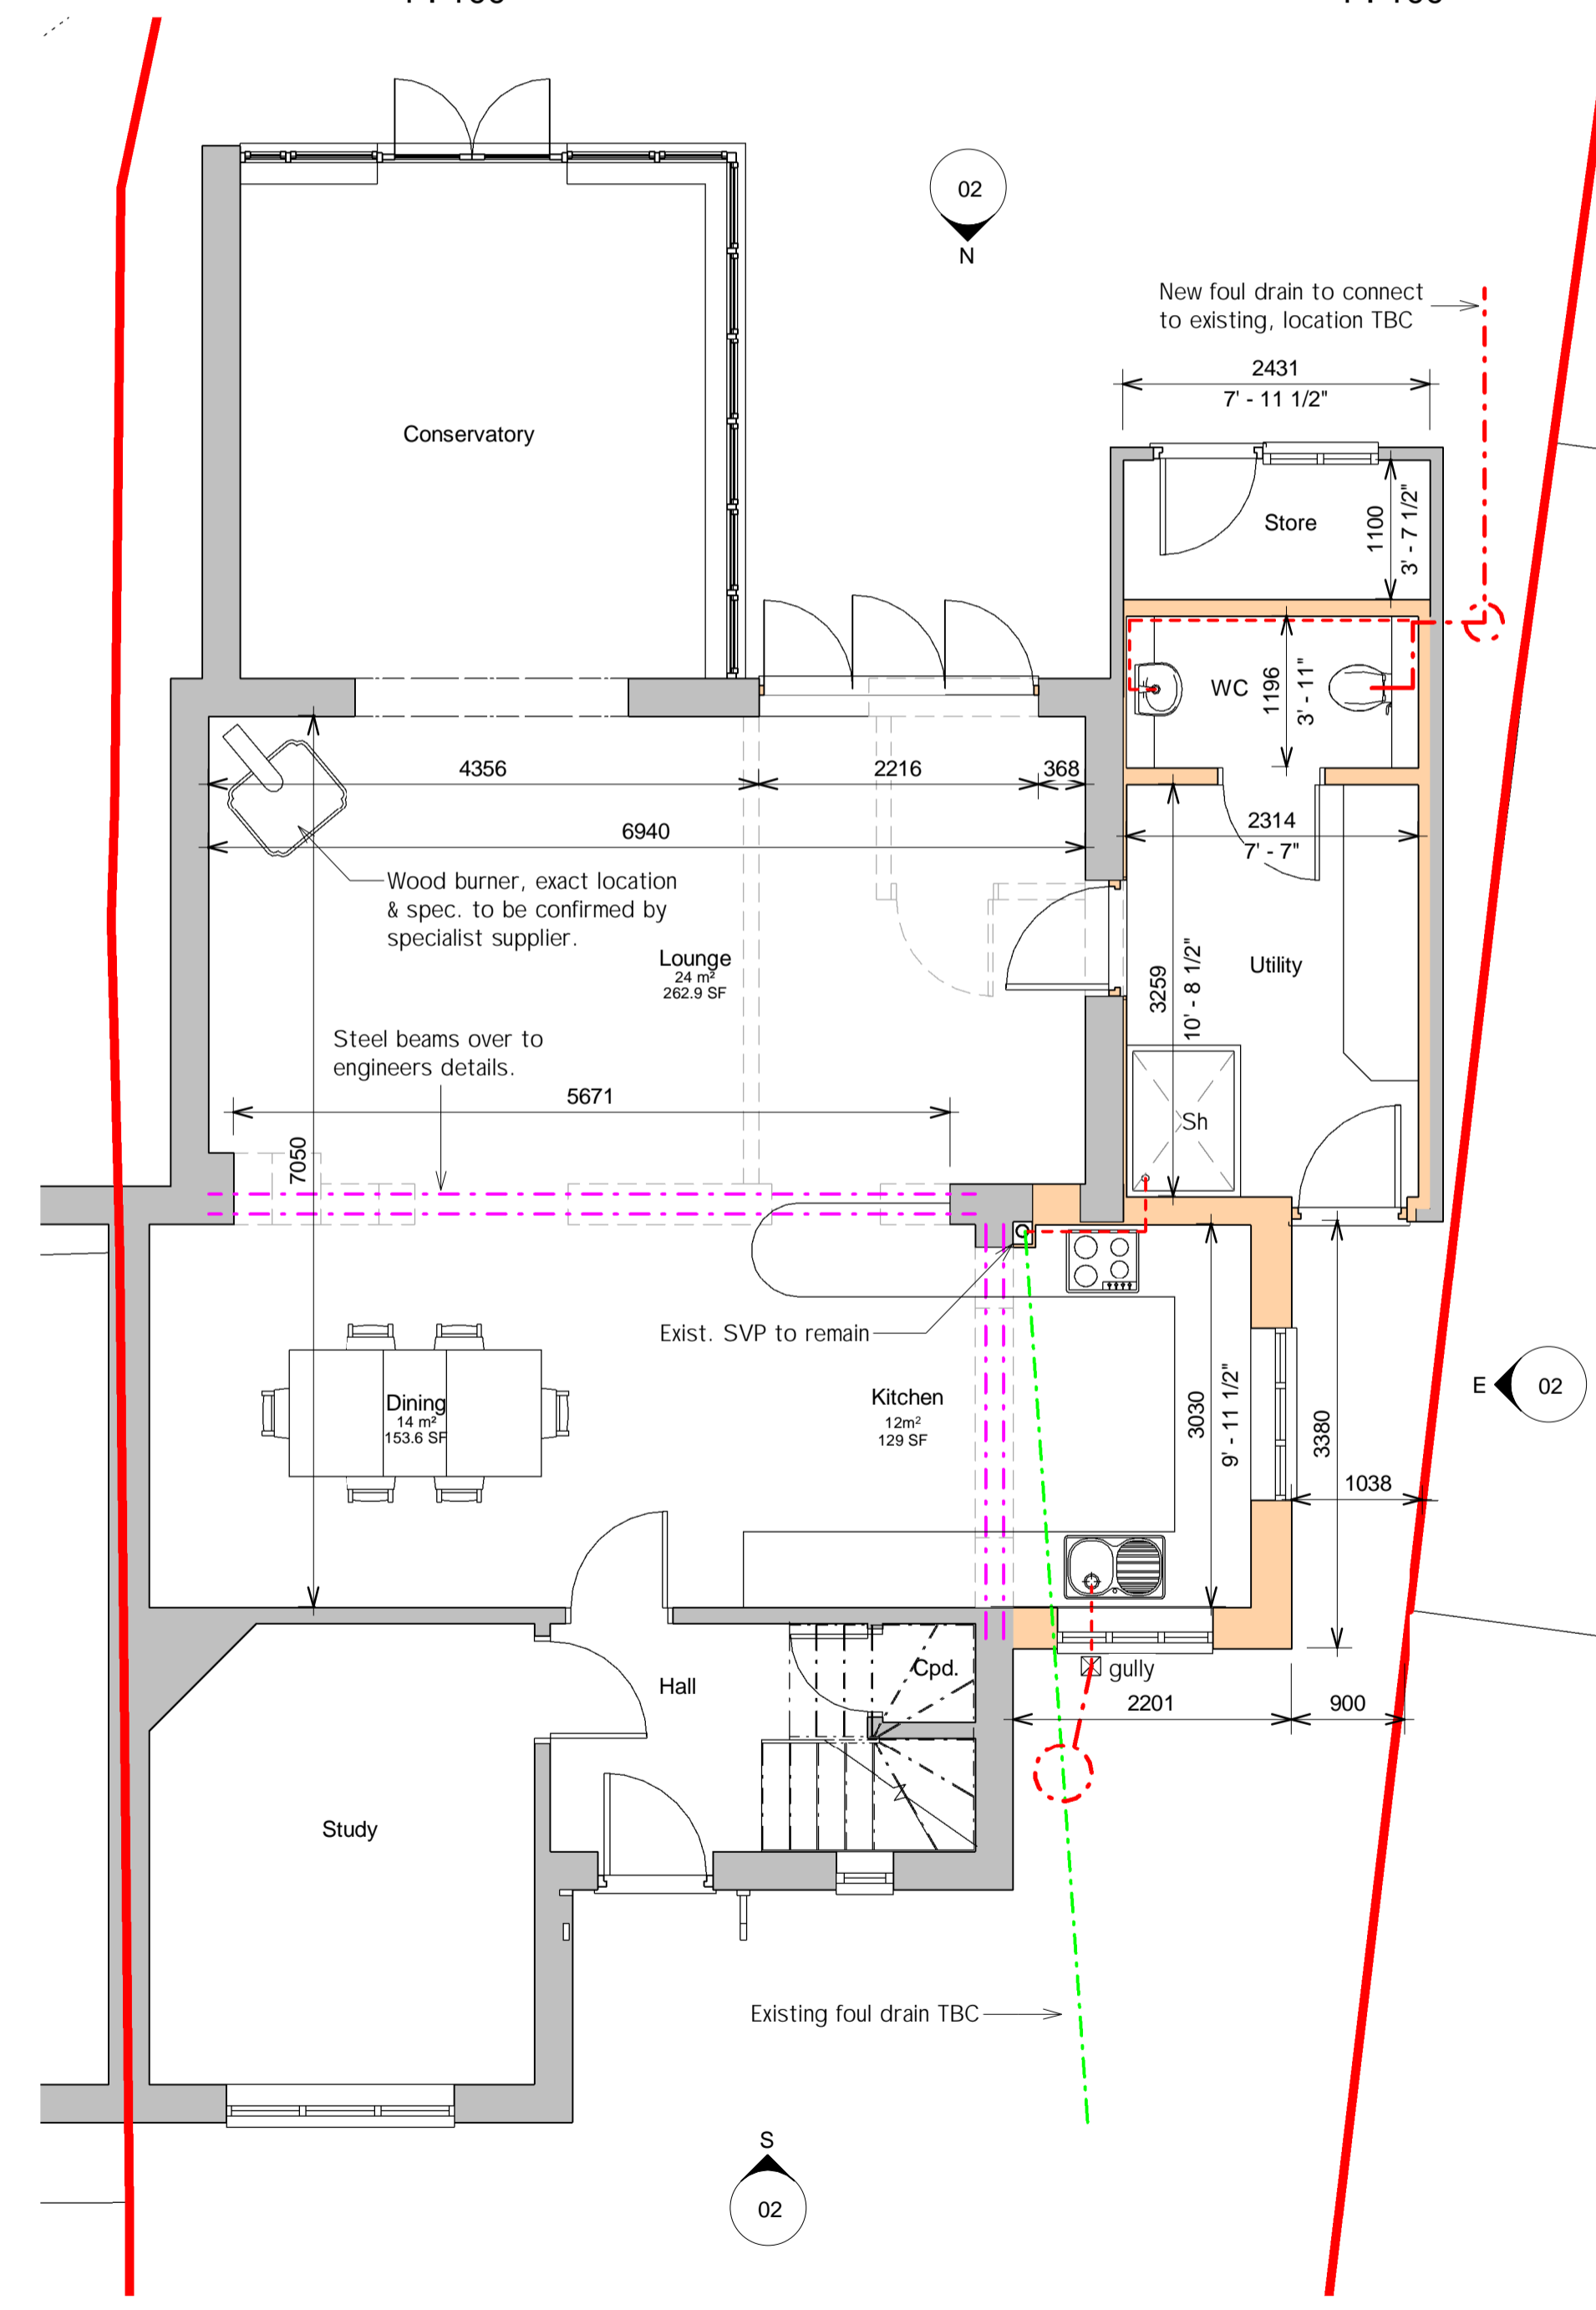

Ground Floor proposed
1 : 50

First Floor proposed
1 : 50

Site Plan proposed
1 : 200

3D View 3


Rob Winzar Architectural Services
 Chartered Architectural Technologist

Stubbington, Fareham, Hampshire PO14 2SQ
 tel. 07954 376410
 rob.winzar@outlook.com
 www.robwinzar.co.uk

Project
Extension/Garage Conversion

54 Manor Way
 Lee on Solent

Client
 for Mrs K Thompson

Sheet
 Plans and Elevations as proposed

Date
September 2021

Status
PLANNING

Drawing Number
 21-53- 02

Rev
C

Scale @ A1
 As indicated

Scale at 1:50 in meters
 0 2.5 4.5