



First Floor 0m 2 1:100 at A1



Ground Floor 0m 2 1:100 at A1

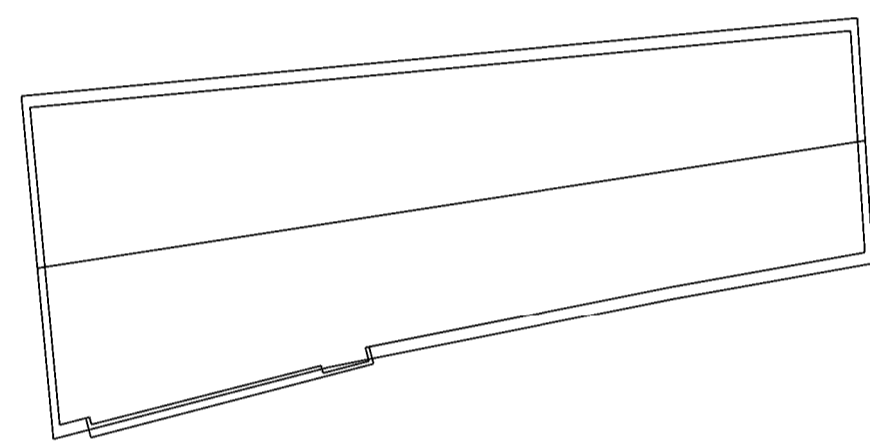


South Elevation 0m 2 1:100 at A1

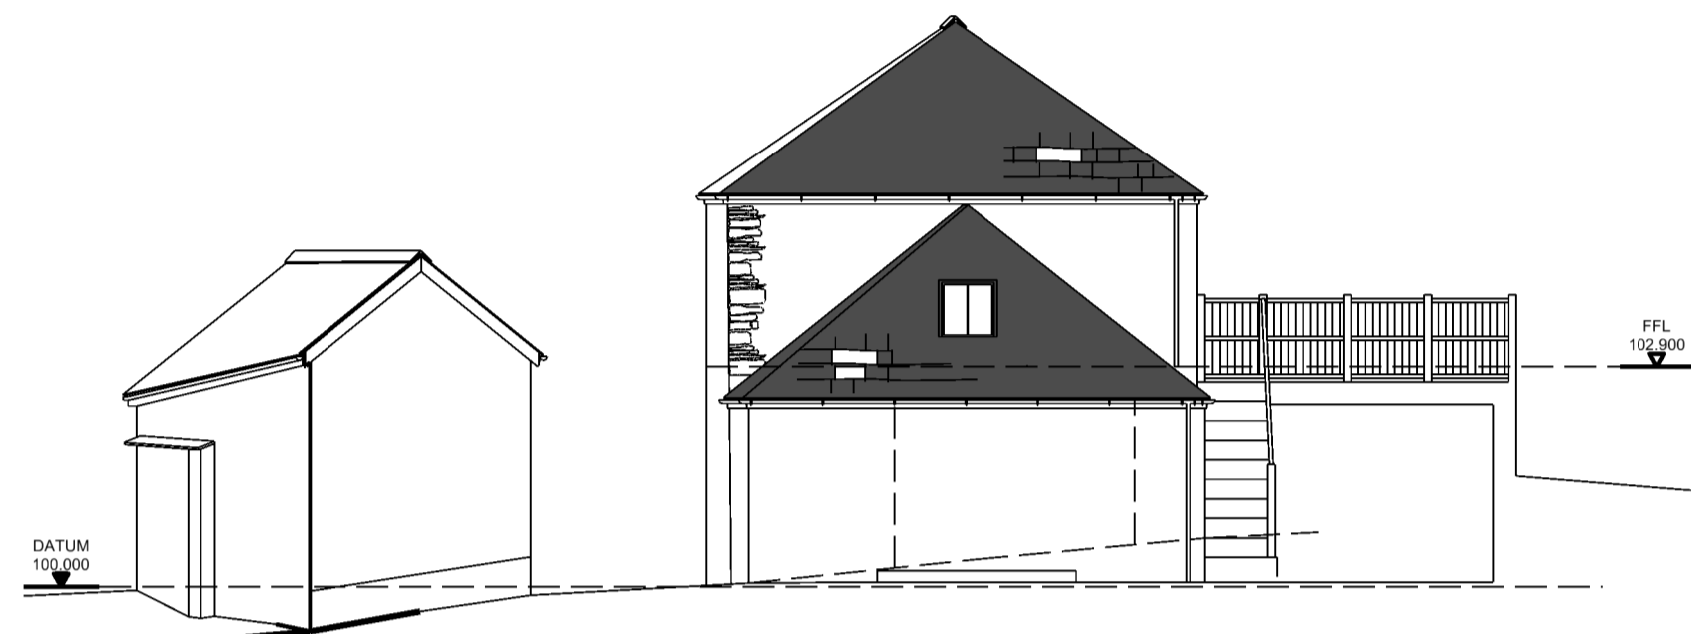

East Elevation



North Elevation (inset)

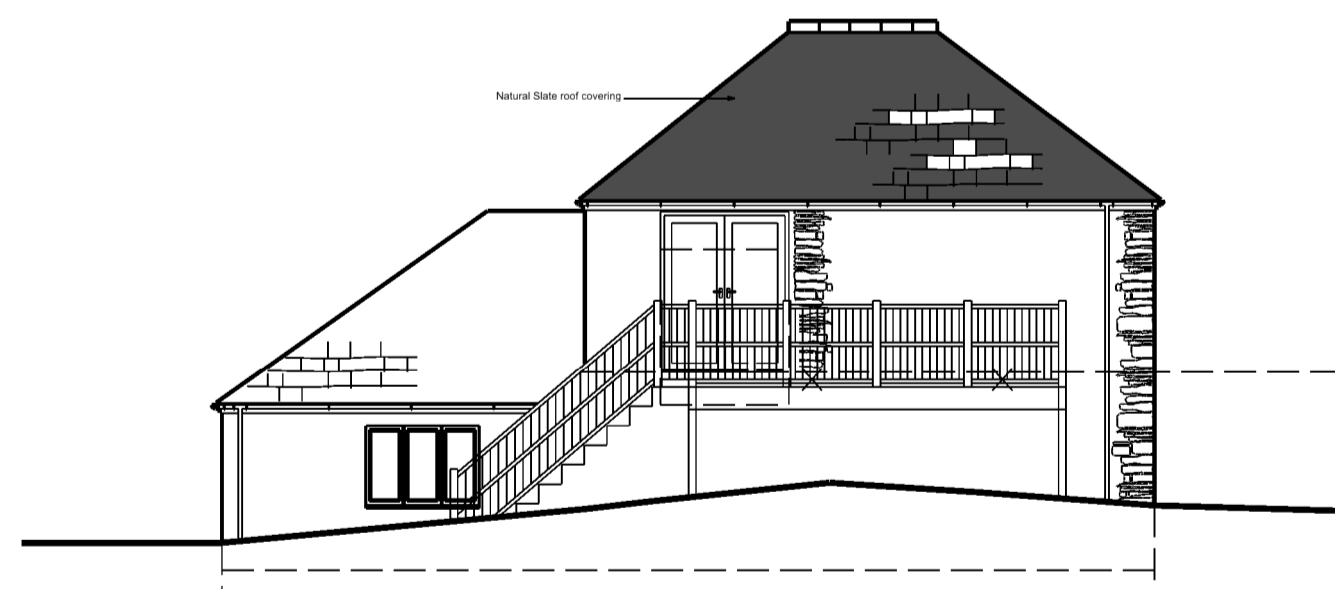

North Elevation



West Elevation



SCALE BAR

REVISIONS

Rev	Description	Date
A	Planning validation	May 21

GENERAL NOTES

This drawing has been prepared for the sole purpose of obtaining Planning Permission and Building Regulation approval ONLY. All structural work to be calculated by a structural engineer prior to construction. Any work undertaken prior to full Planning Permission and Building Control approval is at the builders own risk. R A Rowe & Co will not be held responsible for any problems arising. This drawing is the copyright of R A Rowe & Co and any reproduction in whole or part is strictly forbidden. For construction purposes all dimensions must be checked on site and not scaled from this drawing

First floor
Bude TIC
The Crescent
Bude
EX23 8LE
01288 352 121
Info@rarowe.co.uk

RA ROWE
 ARCHITECTURAL DESIGN

CIAT
 CHARTERED PRACTICE

cabe
 chartered association of building engineers

CLIENT

Mr & Mrs Tomkin
 Higher Kellacott
 Lifton
 Launceston
 PL15 9SW

PROJECT

Proposed conversion of Barn, amended to approved scheme 1/0436/2018

DATE	March 2021	Drawn	G.W.S
SCALE	As noted	Dwg no	Tom/21.P01
STAGE	Planning	Rev	A

Layouts + Elevations