




69 SANDMERE ROAD  
PROPOSED LAYOUT  
1:100

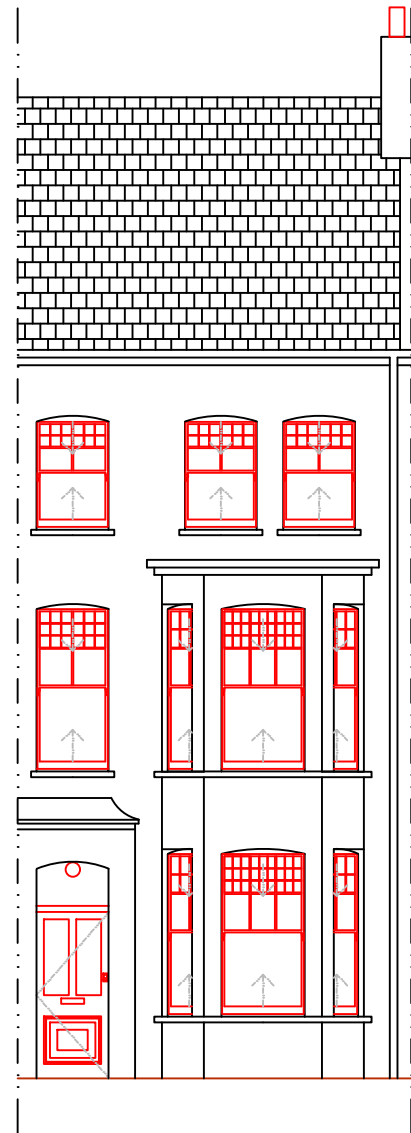


69 SANDMERE ROAD  
PROPOSED FRONT ELEVATION  
VIEW A - 1:100

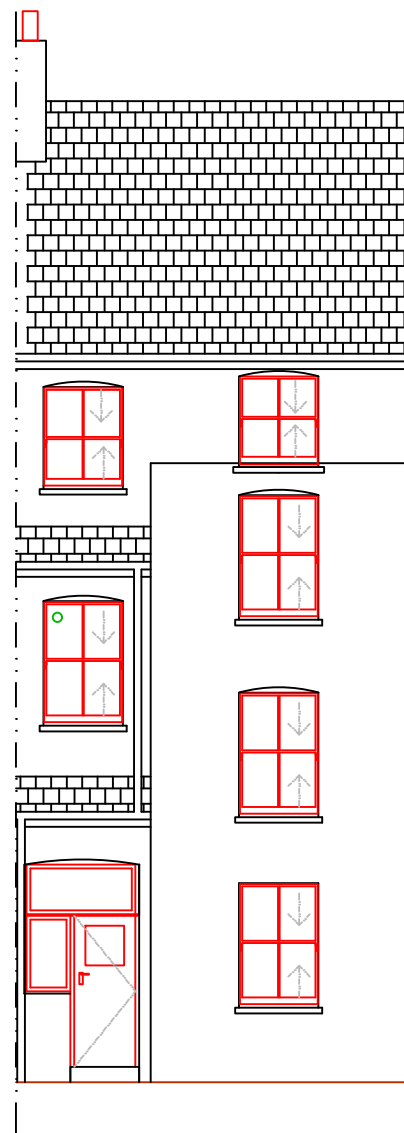

69 SANDMERE ROAD  
PROPOSED FRONT ELEVATION  
VIEW B - 1:100

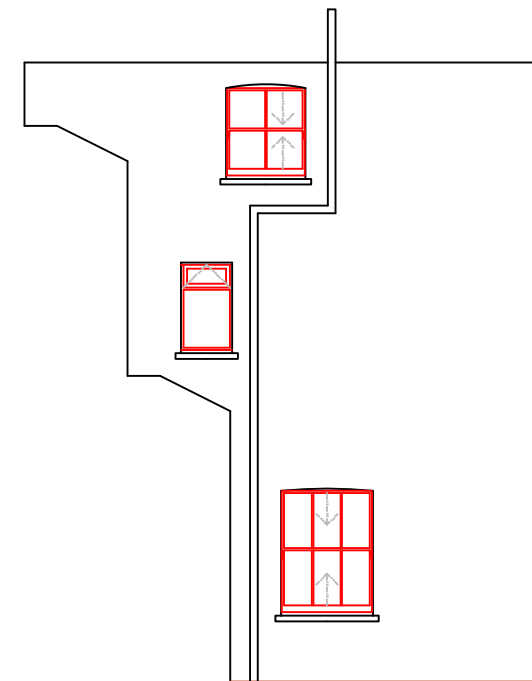

69 SANDMERE ROAD  
PROPOSED FRONT ELEVATION  
VIEW C - 1:100

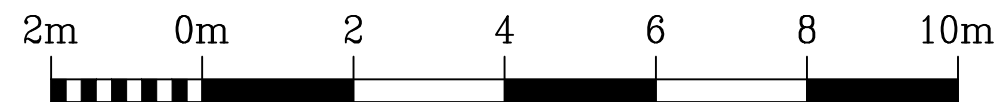

Scale 1:100

Rev.	Date

Do not scale from this drawing. Dimensions to be verified on site by contractor prior to commencement of work.  
This drawing is the copyright of the practice and may not be reproduced in part or in whole without the prior written consent of the practice.  
© 2020 Faithorn Farrell Timms LLP



**Faithorn Farrell Timms**  
Central Court  
1 Knoll Rise  
ORPINGTON  
Kent BR6 0JA  
T 01689 885080

Client  
**METROPOLITAN THAMES VALLEY HOUSING**

Project  
**69 SANDMERE ROAD LONDON SW4 7RJ**

Drawing Title  
**PROPOSED LAYOUT AND ELEVATIONS VIEWS A-C**

Date <b>19/08/21</b>	Scale <b>1:100 @ A3</b>
-------------------------	----------------------------

Drawn By <b>EK</b>	Checked By <b>KA</b>
-----------------------	-------------------------

Project No. <b>T1-6192</b>	Drawing No. Rev. <b>3</b>
-------------------------------	------------------------------