




69 SANDMERE ROAD
EXISTING LAYOUT
1:100

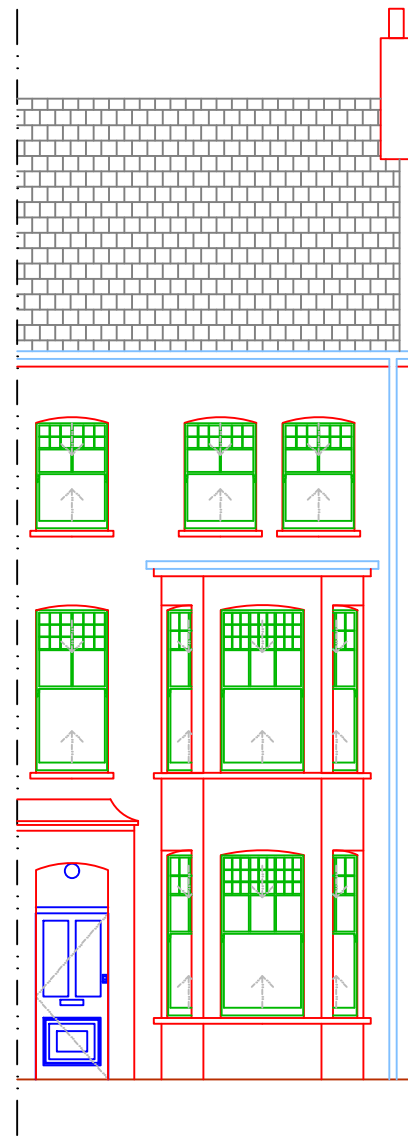

69 SANDMERE ROAD
EXISTING FRONT ELEVATION
VIEW A - 1:100

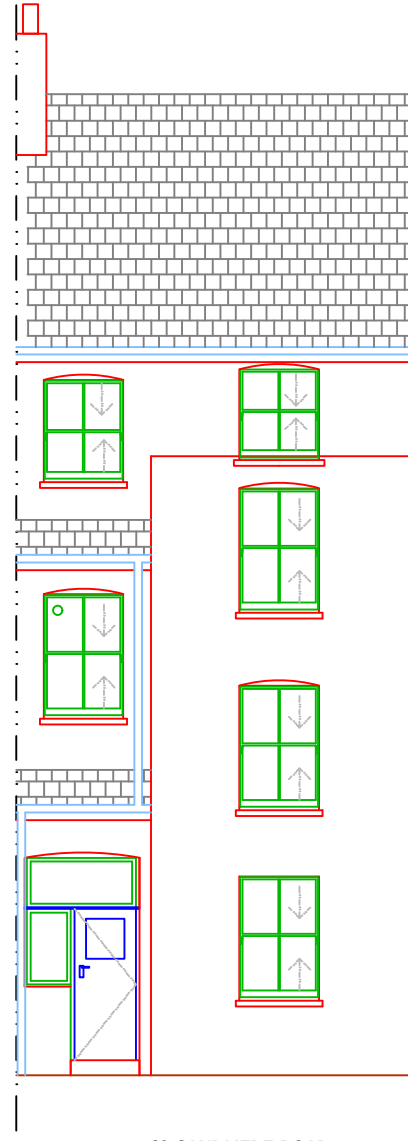

69 SANDMERE ROAD
EXISTING FRONT ELEVATION
VIEW B - 1:100

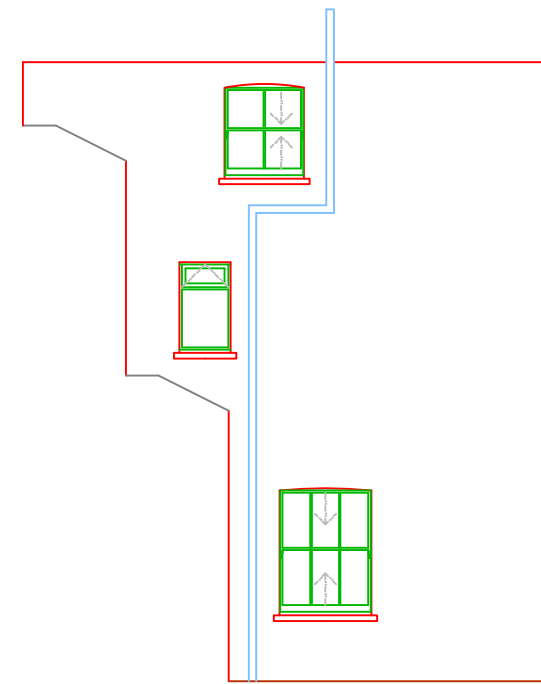

69 SANDMERE ROAD
EXISTING FRONT ELEVATION
VIEW C - 1:100



Scale 1:100

Rev.	Date

Do not scale from this drawing. Dimensions to be verified on site by contractor prior to commencement of work.
This drawing is the copyright of the practice and may not be reproduced in part or in whole without the prior written consent of the practice.
© 2020 Faithorn Farrell Timms LLP



Faithorn Farrell Timms
Central Court
1 Knoll Rise
ORPINGTON
Kent BR6 0JA
T 01689 885080

Client
METROPOLITAN THAMES VALLEY HOUSING

Project
69 SANDMERE ROAD LONDON SW4 7RJ

Drawing Title
EXISTING LAYOUT AND ELEVATIONS VIEWS A-C

Date 19/08/21	Scale 1:100 @ A3
-------------------------	----------------------------

Drawn By EK	Checked By KA
-----------------------	-------------------------

Project No. T1-6192	Drawing No. Rev. 2
-------------------------------	------------------------------