




Block Plan as Proposed




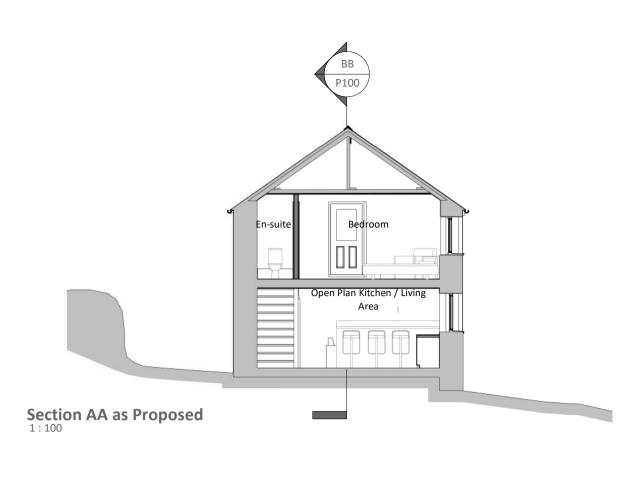

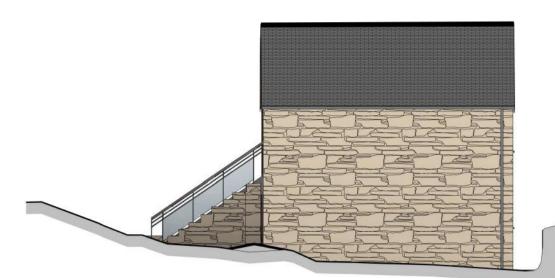


North Elevation as Proposed

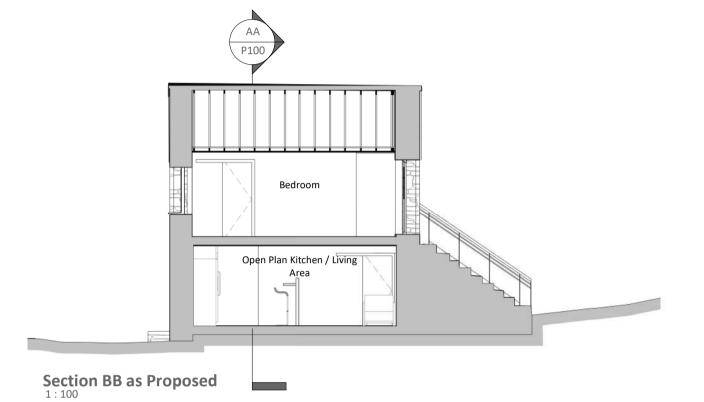

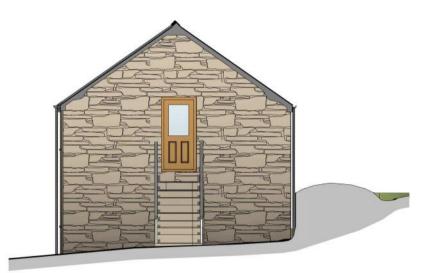

East Elevation as Proposed

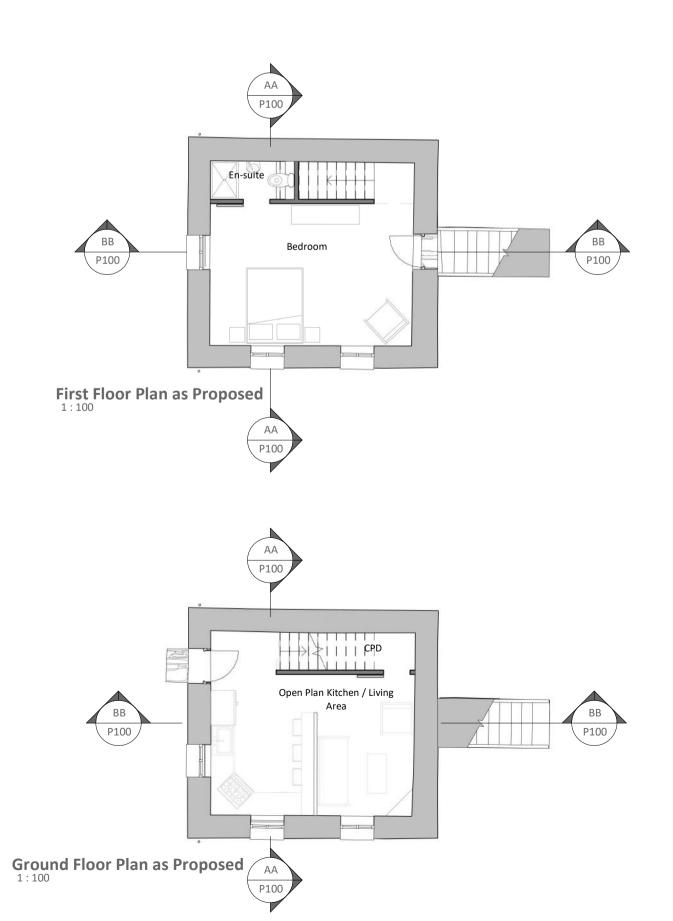



South Elevation as Proposed



West Elevation as Proposed



Notes

 This drawing to be read in conjunction with all current architectural, services and engineers drawings and details.

It should also be read with the typed set of specification notes (if applicable) and engineers calculations (if applicable).

 All materials and workmanship shall comply with the current British Standards, Codes of Practice and the relevant Building Regulations.

4. DO NOT SCALE FOR CONSTRUCTION PURPOSES- USE FIGURED DIMENSIONS. All dimensions in millimetres.

5. CHECK ALL DIMENSIONS AND CONFIGURATIONS ON SITE PRIOR TO FABRICATION OR ORDERING OF MATERIALS OR COMPONENTS. Existing buildings are often not square or plumb and walls, roof elements etc may not align as per drawings.

6. The contractor is responsible for the correct setting out of the work on site.

 All electrical installations shall comply with BS 7671 (IEE Wiring Regulations) and current amendments.

8. Contractors are to comply with all health and safety legislation applicable. Particularly the Construction (Design and Management) Regulations 2015 (CDM), which applies to all projects, including domestic ones. <u>Contractors, designers and clients all have duties under these</u> <u>regulations.</u> The HSE produce free information leaflets and an Approved Code of Practice which states what to do and ensure. Please ask if you have any queries regarding your duties as we may be able to assist you.

Contractors should ensure that provision is made for safe working procedures for the building work. Avoid hazards where possible - if unavoidable take suitable precautions to minimise risk.

9. The contractor should familiarise themselves with the site/buildings and the project requirements, and inform the architectural office of any discrepancies in the drawings and specifications or additional information they will require to complete the work.

Кеу

HD Heat Detector SD Smoke Detector

CMD Carbon Monoxide Detector

(PIR) Passive Infrared Sensor

(MV) Mechanical Ventilation

Revision Notes

RevisionDateChangeA21.09.2021Amendments to Scale

 Om
 1.0
 2.0
 3.0
 4.0
 5.0
 6.0

 Scale Bar 1:100
 0m
 2.0
 4.0
 6.0
 8.0
 10.0
 12.0

 Scale Bar 1:200
 Scale Bar 1:200
 10.0
 12.0
 10.0
 12.0



Project Details Change of use to residential Barn at Crift Cottage, Lanlivery, Bodmin, Cornwall. PL30 5DD

Client

Mr & Mrs Chapman

Date 12.08.2021

Drawn by

SH

Scale As indicated

Chartered Institute of Architectural Technologist

CHARTERED PRACTICE

Checked by

Drawing Title

Mixed Plans as Proposed

Project Number

R190609
Drawing No Revision
P100 A
Drawing Status
For Information Planning Drawing Submitted
Building Regulations Tender Document Contract Document As Built Preliminary | Submitted | Approved

Copyright © Robert Rowett Architectural Services. This drawing is copyright © and may not be altered, traced, copied, photographed or used for any purpose other than that for which it is issued without written permission from Robert Rowett Architectural Services.

This drawing is not for construction purposes.